


RL	PROPOSED LEVEL
P	PUMP ROOM
S/T	SPRINKLER TANK
FSA	FIRE STANDING AREA
COL	COLUMN
	CARPARKING - PERVIOUS PAVING
	CARPARKING - CONCRETE / BITUMEN

Issue	Description	Date
P8	ISSUE FOR SSD APPROVAL	14.04.2022
P7	ISSUE FOR COORDINATION	22.03.2022
P6	ISSUE FOR REVIEW	04.11.2021
P5	PRELIMINARY ISSUE FOR REVIEW	28.09.2021
P4	ISSUE FOR APPROVAL SSD	03.02.2021
P3	ISSUE FOR APPROVAL SSD	21.01.2021
P2	ISSUE FOR APPROVAL SSD	18.12.2020
P1	PRE-QA	11.12.2020

Builder and/or subcontractors shall verify all project dimensions before commencing on-site work or off-site fabrication. Figured dimensions shall take precedence over scaled dimensions. This drawing is copyright and cannot be reproduced in whole or in part or by any medium without the written permission of Nettleton Tribe Partnership Pty Ltd.

Project Name
Westlink

Project Address
Mamre Road, Kemps Creek

 


Author: BC/HS Checker: MA Sheet S1
Drawing Number: **11920 DA016**

Scale:
1:1000@A1
1:2000@A3

Issue:
P8


nettletontribe

nettleton tribe partnership Pty Ltd ABN 58 161 683 122
117 Willoughby Road, Crows Nest, NSW 2065
t +61 2 9431 6431
e: sydney@nettletontribe.com.au w: nettletontribe.com.au

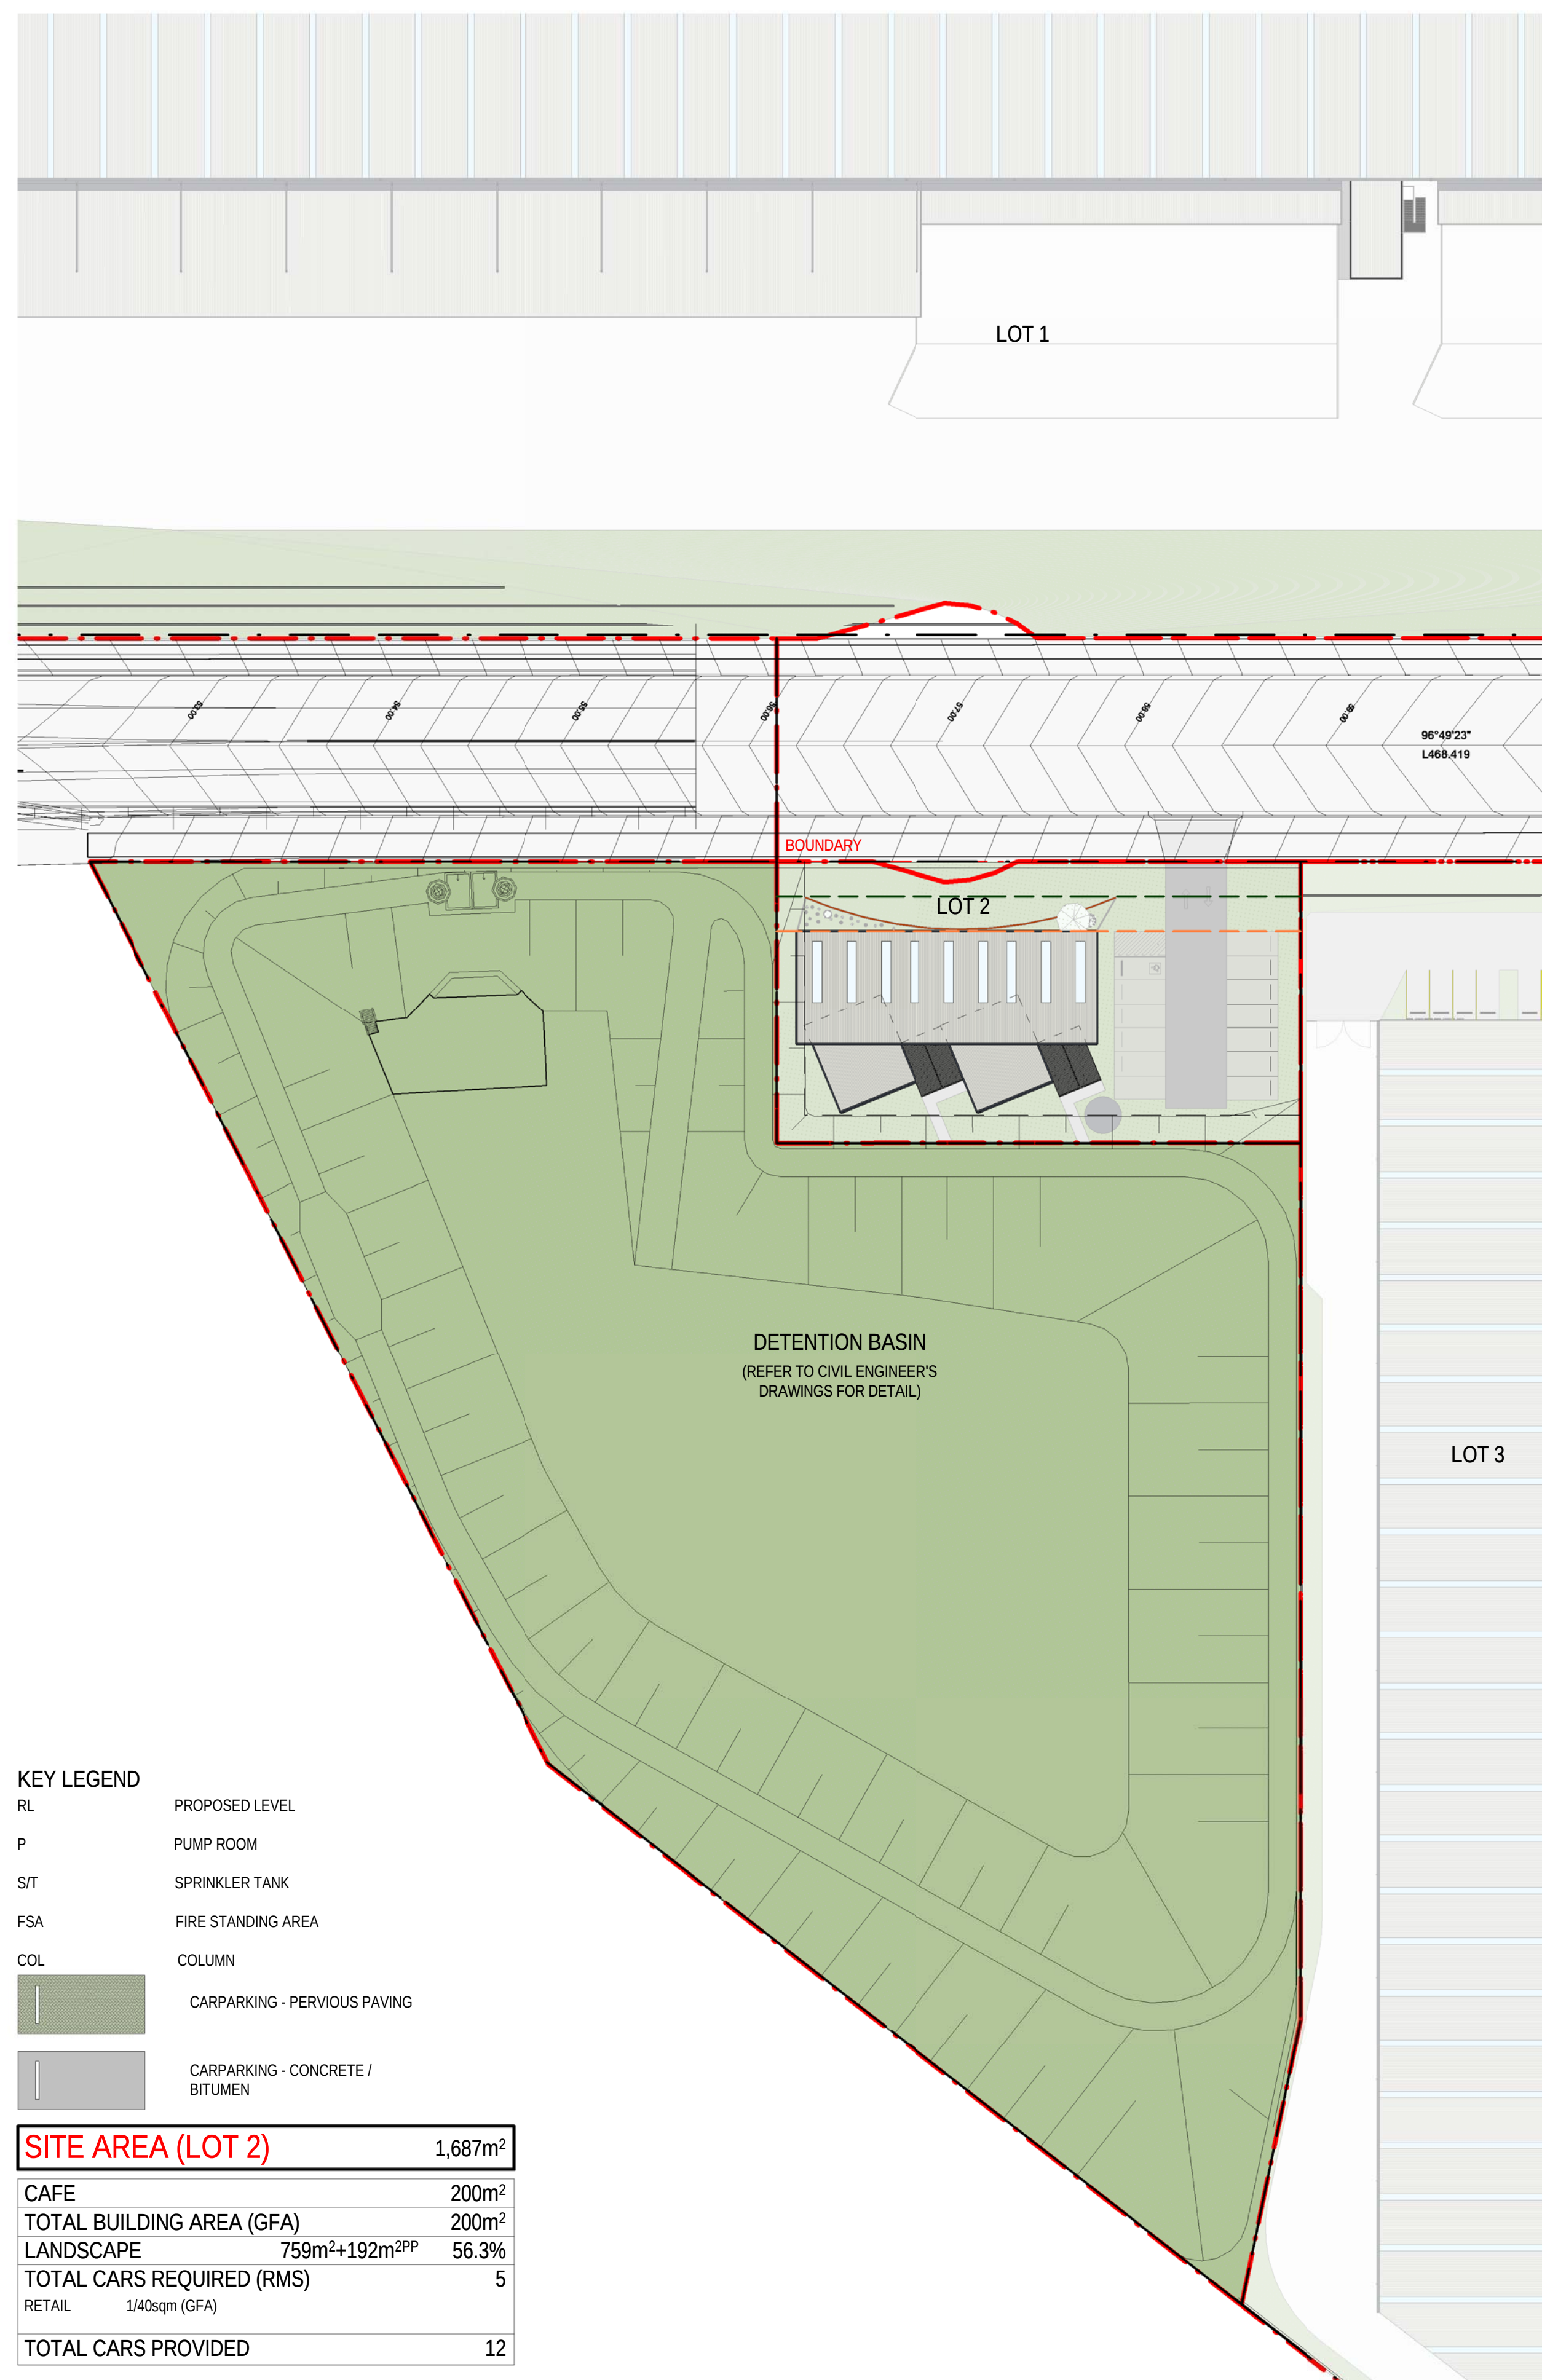



 


	1. PAINTED PRECAST PANEL - COLOUR TO MATCH COLORBOND IRONSTONE		2. PAINTED PRECAST PANEL - COLOUR TO MATCH COLORBOND SHALE GREY		3. PAINTED PRECAST PANEL - COLOUR TO MATCH COLORBOND SURFIST		4. VERTICAL PROFILED METAL SHEETING - COLOUR TO MATCH COLORBOND IRONSTONE		5. VERTICAL PROFILED METAL SHEETING - COLOUR TO MATCH COLORBOND SHALE GREY		6. VERTICAL PROFILED METAL SHEETING - COLOUR TO MATCH COLORBOND SURFIST		7. ROLLER SHUTTER DOOR & DOOR FRAMES TO MATCH COLORBOND IRONSTONE		8. ROOF ACCESSORIES, AWNINGS & DOWNPIPES TO MATCH COLORBOND IRONSTONE		9. ROOF SHEETING - ZINCALUME
	10. TRANSLUCENT PROFILED ROOF SHEETING		11. SPRINKLER TANK - COLOUR TO MATCH COLORBOND IRONSTONE		12. VERTICAL PROFILED METAL SHEETING - COLOUR TO MATCH ESR SLATE		13. VERTICAL PROFILED METAL SHEETING - COLOUR TO MATCH ESR WHITE		14. VERTICAL PROFILED METAL SHEETING - COLOUR TO MATCH ESR LIGHT BLUE		15. VERTICAL PROFILED METAL SHEETING - COLOUR TO MATCH ESR RED		16. VERTICAL PROFILED METAL SHEETING - COLOUR TO MATCH ESR BLUE		17. PAINTED PRECAST PANEL - COLOUR TO MATCH ESR SLATE		18. PAINTED PRECAST PANEL - COLOUR TO MATCH ESR WHITE
	19. PAINTED PRECAST PANEL - COLOUR TO MATCH ESR LIGHT BLUE		20. PAINTED PRECAST PANEL - COLOUR TO MATCH ESR RED		21. PAINTED PRECAST PANEL - COLOUR TO MATCH ESR BLUE												
OFFICE FINISHES																	
	22. ALUMINIUM FRAMES TO GLAZING SUITES MATCH COLORBOND MONUMENT		23. TIMBER LOOK FEATURE BLADES		24. BARESTONE CLADDING		25. RECYCLED BRICKWORK		26. VISION GLAZING GREY		27. SPANDEL GLAZING DARKER GREY		28. OFFICE ROOF SHEETING - ZINCALUME		29. LONGLINE CLADDING TO MATCH MONUMENT MATT		30. PAINT FINISH - SURFIST TO CONTAINERS

[illegible]


Builder and/or subcontractors shall verify all project dimensions before commencing on-site work or off-site fabrication. Figured dimensions shall take precedence over scaled dimensions. This drawing is copyright and cannot be reproduced in whole or in part or by any medium without the written permission of Nettleton Tribe Partnership Pty Ltd.

SSD APPROVAL

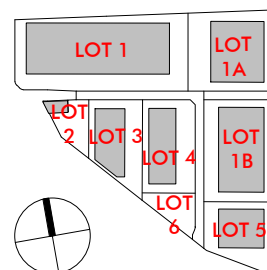

Project Name
Westlink

Project Address
Mamre Road, Kemps Creek

 

Drawing Title:
Elevations - LOT1

Author: BC/HS Checker: MA Sheet Size: A1

Drawing Number:
11920_DA021

Scale:
As indicated


Issue:
P6

nettletontribe


nettleton tribe partnership Pty Ltd ABN 58 161 683 122
117 Willoughby Road, Crows Nest, NSW 2065
t +61 2 9431 6431
e: sydney@nettletontribe.com.au w: nettletontribe.com.au



3/04/2022 9:57:21 PM C:\REVIT LOCAL 2020\11920_ESR_KEMPS_CREEK_SITE_DA_2020_DanielZhengGPYB2.M

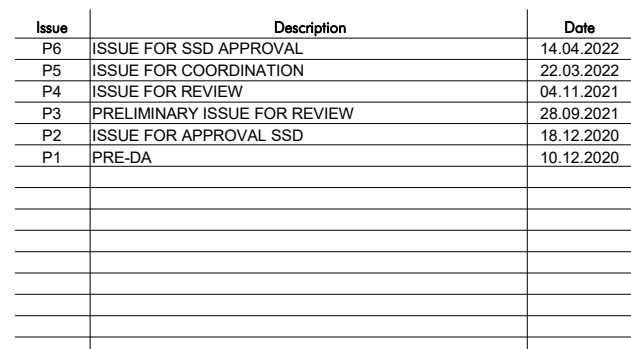

SSD APPROVAL

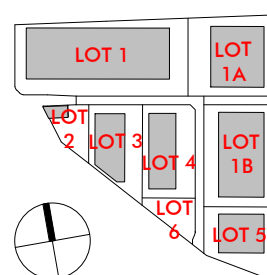

Bar Scales

Author: BC/HS Checker: MA Sheet Size: A1

Drawing Number:
11920_DA022


Scale:
As indicated

Issue:
P6


nettleton tribe partnership Pty Ltd ABN 58 161 683 122
117 Willoughby Road, Crows Nest, NSW 2065
t +61 2 9431 6431
e: sydney@nettletontribe.com.au w: nettletontribe.com.au



3/04/2022 9:57:41 PM C:\REVIT LOCAL 2020\1920_ESR_KEMPS_CREEK_SITE_DA_2020_DanielZhengGPYB.m

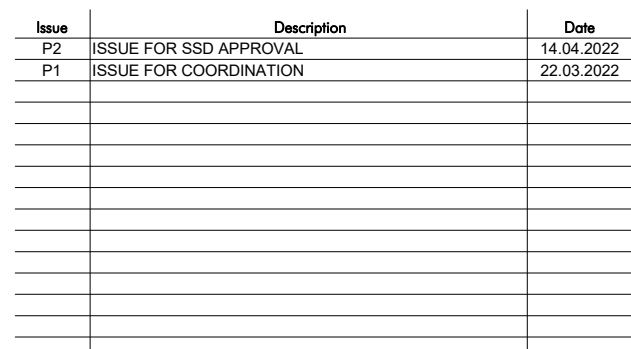

Builder and/or subcontractors shall verify all project dimensions before commencing on-site work or off-site fabrication. Figured dimensions shall take precedence over scaled dimensions. This drawing is copyright and cannot be reproduced in whole or in part or by any medium without the written permission of Nettleton Tribe Partnership Pty Ltd.

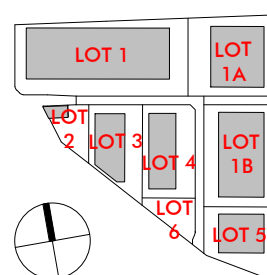

Bar Scales

Author: BC/HS Checker: MA Sheet Size: A1

Drawing Number: **11920_DA023**

Scale:
As indicated


Issue:
P2

nettleton tribe partnership Pty Ltd ABN 58 161 683 122
117 Willoughby Road, Crows Nest, NSW 2065
t +61 2 9431 6431
e: sydney@nettletontribe.com.au w: nettletontribe.com.au



OFFICE FINISHES

SSD APPROVAL

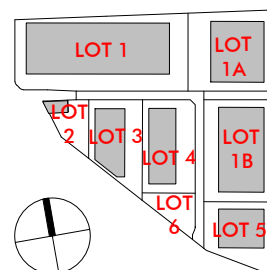


nettleton tribe partnership Pty Ltd ABN 58 161 683 122
117 Willoughby Road, Crows Nest, NSW 2065
t +61 2 9431 6431
e: sydney@nettletontribe.com.au w: nettletontribe.com.au



Builder and/or subcontractors shall verify all project dimensions before commencing on-site work or off-site fabrication. Figured dimensions shall take precedence over scaled dimensions. This drawing is copyright and cannot be reproduced in whole or in part or by any medium without the written permission of Nettleton Tribe Partnership Pty Ltd.

SSD APPROVAL

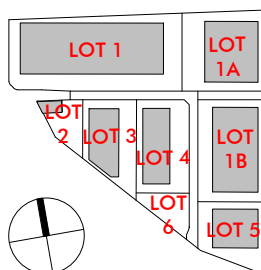


nettleton tribe partnership Pty Ltd ABN 58 161 683 122
117 Willoughby Road, Crows Nest, NSW 2065
t +61 2 9431 6431
e: sydney@nettletontribe.com.au w: nettletontribe.com.au



13/04/2022 9:58:40 PM C:\REVIT LOCAL 2020\11920_ESR_KSWPS_CREEK_SITE_DA_2020_DanielZhengGPTB.rvt

nettleton tribe partnership Pty Ltd ABN 58 161 683 122
117 Willoughby Road, Crows Nest, NSW 2065
t +61 2 9431 6431
e: sydney@nettletontribe.com.au w: nettletontribe.com.au

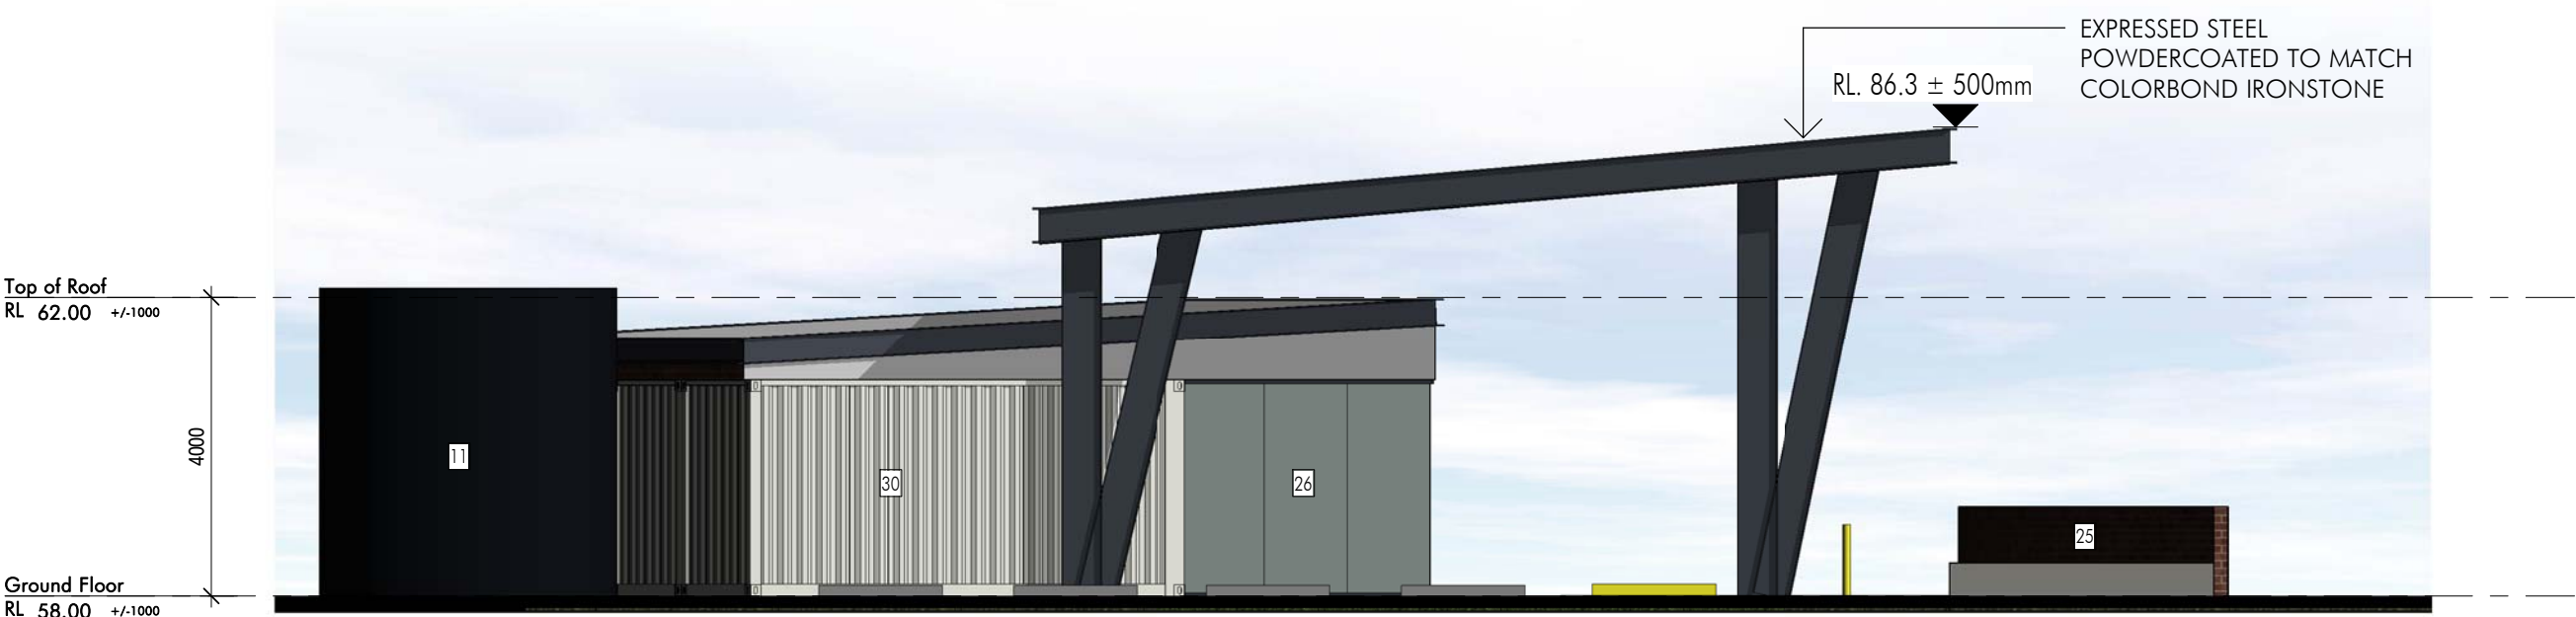

1 CAFE - EAST ELEVATION
1 : 100



2 CAFE - SOUTH ELEVATION
1 : 100



3 CAFE - WEST ELEVATION
1 : 100



4 CAFE - NORTH ELEVATION
1 : 100

WAREHOUSE FINISHES

1. PAINTED PRECAST PANEL - COLOUR TO MATCH COLORBOND IRONSTONE

2. PAINTED PRECAST PANEL - COLOUR TO MATCH COLORBOND SHALE GREY

3. PAINTED PRECAST PANEL - COLOUR TO MATCH COLORBOND SURFAMIST

4. VERTICAL PROFILED METAL SHEETING - COLOUR TO MATCH COLORBOND IRONSTONE

5. VERTICAL PROFILED METAL SHEETING - COLOUR TO MATCH COLORBOND SHALE GREY

6. VERTICAL PROFILED METAL SHEETING - COLOUR TO MATCH COLORBOND SURFAMIST

10. TRANSLUCENT PROFILED ROOF SHEETING

11. SPRINKLER TANK - COLOUR TO MATCH COLORBOND IRONSTONE

12. VERTICAL PROFILED METAL SHEETING - COLOUR TO MATCH ESR SLATE

13. VERTICAL PROFILED METAL SHEETING - COLOUR TO MATCH ESR WHITE

14. VERTICAL PROFILED METAL SHEETING - COLOUR TO MATCH ESR LIGHT BLUE

15. VERTICAL PROFILED METAL SHEETING - COLOUR TO MATCH ESR RED

19. PAINTED PRECAST PANEL - COLOUR TO MATCH ESR LIGHT BLUE

20. PAINTED PRECAST PANEL - COLOUR TO MATCH ESR RED

21. PAINTED PRECAST PANEL - COLOUR TO MATCH ESR BLUE

OFFICE FINISHES

22. ALUMINIUM FRAMES TO GLAZING SUITES MATCH COLORBOND MONUMENT

23. TIMBER-LOOK FEATURE BLADES

24. BARESTONE CLADDING

25. RECYCLED BRICKWORK

26. VISION GLAZING GREY

27. SPANDREL GLAZING DARKER GREY

7. ROLLER SHUTTER DOOR & DOOR FRAMES TO MATCH COLORBOND IRONSTONE

8. ROOF ACCESSORIES, AWNINGS & DOWNPIPES TO MATCH COLORBOND IRONSTONE

9. ROOF SHEETING - ZINCALUME

16. VERTICAL PROFILED METAL SHEETING - COLOUR TO MATCH ESR BLUE

17. PAINTED PRECAST PANEL - COLOUR TO MATCH ESR SLATE

18. PAINTED PRECAST PANEL - COLOUR TO MATCH ESR WHITE

28. OFFICE ROOF SHEETING - ZINCALUME

29. LONGLINE CLADDING TO MATCH MONUMENT MATT


30. PAINT FINISH - SURFAMIST TO CONTAINERS

Client

Issue	Description	Date
P5	ISSUE FOR SSD APPROVAL	14.04.2022
P4	ISSUE FOR COORDINATION	22.03.2022
P3	ISSUE FOR REVIEW	04.11.2021
P2	ISSUE FOR APPROVAL SSD	18.12.2020
P1	PRE-DA	11.12.2020


Builder and/or subcontractors shall verify all project dimensions before commencing on-site work or off-site fabrication. Figured dimensions shall take precedence over scaled dimensions. This drawing is copyright and cannot be reproduced in whole or in part or by any medium without the written permission of Nettleton Tribe Partnership Pty Ltd.

SSD APPROVAL

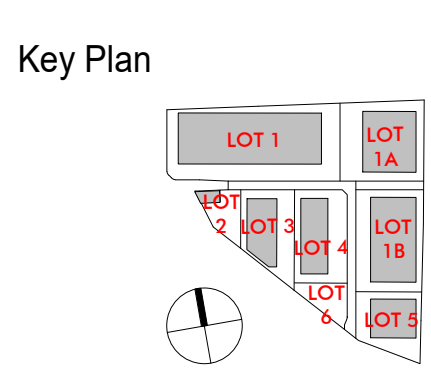

Project Name
Westlink

Project Address
Mamre Road, Kemps Creek

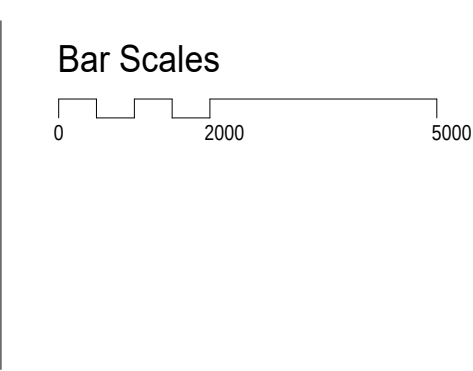

Drawing Title:
CAFE Elevations & Sections - LOT 2

Author:
BC/HS

Checker:
MA

Sheet Size:
A1


Scale:
As indicated

Drawing Number:
11920_DA028

Issue:
P5

nettletontribe

nettleton tribe partnership pty ltd ABN 58 161 683 122
117 Willoughby Road, Crows Nest, NSW 2065
t +61 2 9431 6431
e: sydney@nettletontribe.com.au w: nettletontribe.com.au

 

SSD APPROVAL

Builder and/or subcontractors shall verify all project dimensions before commencing on-site work or off-site fabrication. Figured dimensions shall take precedence over scaled dimensions. This drawing is copyright and cannot be reproduced in whole or in part or by any medium without the written permission of Nettleton Tribe Partnership Pty Ltd.



Author: BC/HS Checker: MA Sheet Size: A1

Drawing Number: **11920 DA029**

Scale:
As indicated

Issue:
P6

nettleton tribe partnership Pty Ltd ABN 58 161 683 122
117 Willoughby Road, Crows Nest, NSW 2065
t +61 2 9431 6431
e: sydney@nettletontribe.com.au w: nettletontribe.com.au



1 TYPICAL FRONT ELEVATION
1 : 100



3 TYPICAL SIDE ELEVATION - 02
1:100



2 TYPICAL SIDE ELEVATION - 01
1:100

OFFICE FINISHES


- | | | | | | | | | | | | | | | | | | |
|---|--|---|--------------------------------|---|------------------------|---|------------------------|---|-------------------------|---|---------------------------------|---|--------------------------------------|---|--|---|---|
|  | 22. ALUMINUM FRAMES TO GLAZING SUITES MATCH COLORBOND MONUMENT |  | 23. TIMBER LOOK FEATURE BLADES |  | 24. BARESTONE CLADDING |  | 25. RECYCLED BRICKWORK |  | 26. VISION GLAZING GREY |  | 27. SPANREL GLAZING DARKER GREY |  | 28. OFFICE ROOF SHEETING - ZINCALUME |  | 29. LONGLINE CLADDING TO MATCH MONUMENT MATT |  | 30. PAINT FINISH - SURFMATT TO CONTAINERS |
|---|--|---|--------------------------------|---|------------------------|---|------------------------|---|-------------------------|---|---------------------------------|---|--------------------------------------|---|--|---|---|

[illegible]

Builder and/or subcontractors shall verify all project dimensions before commencing on-site work or off-site fabrication. Figured dimensions shall take precedence over scaled dimensions. This drawing is copyright and cannot be reproduced in whole or in part or by any medium without the written permission of Nettleton Tribe Partnership Pty Ltd.

SSD APPROVAL

Key Plan

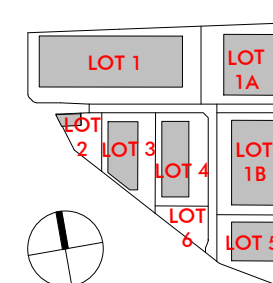

Project Name
Westlink

Project Address
Mamre Road, Kemps Creek

Bar Scales

Drawing Title:
Elevations - Typical 2-Storey Office

Author: BC/HS Checker: MA Sheet Size: A1


Drawing Number: **11920_DA030**

Scale:
As indicated

Issue:
P6

nettleontribe

nettleton tribe partnership Pty Ltd ABN 58 161 683 122
117 Willoughby Road, Crows Nest, NSW 2065
t +61 2 9431 6431
e: sydney@nettletontribe.com.au w: nettletontribe.com.au

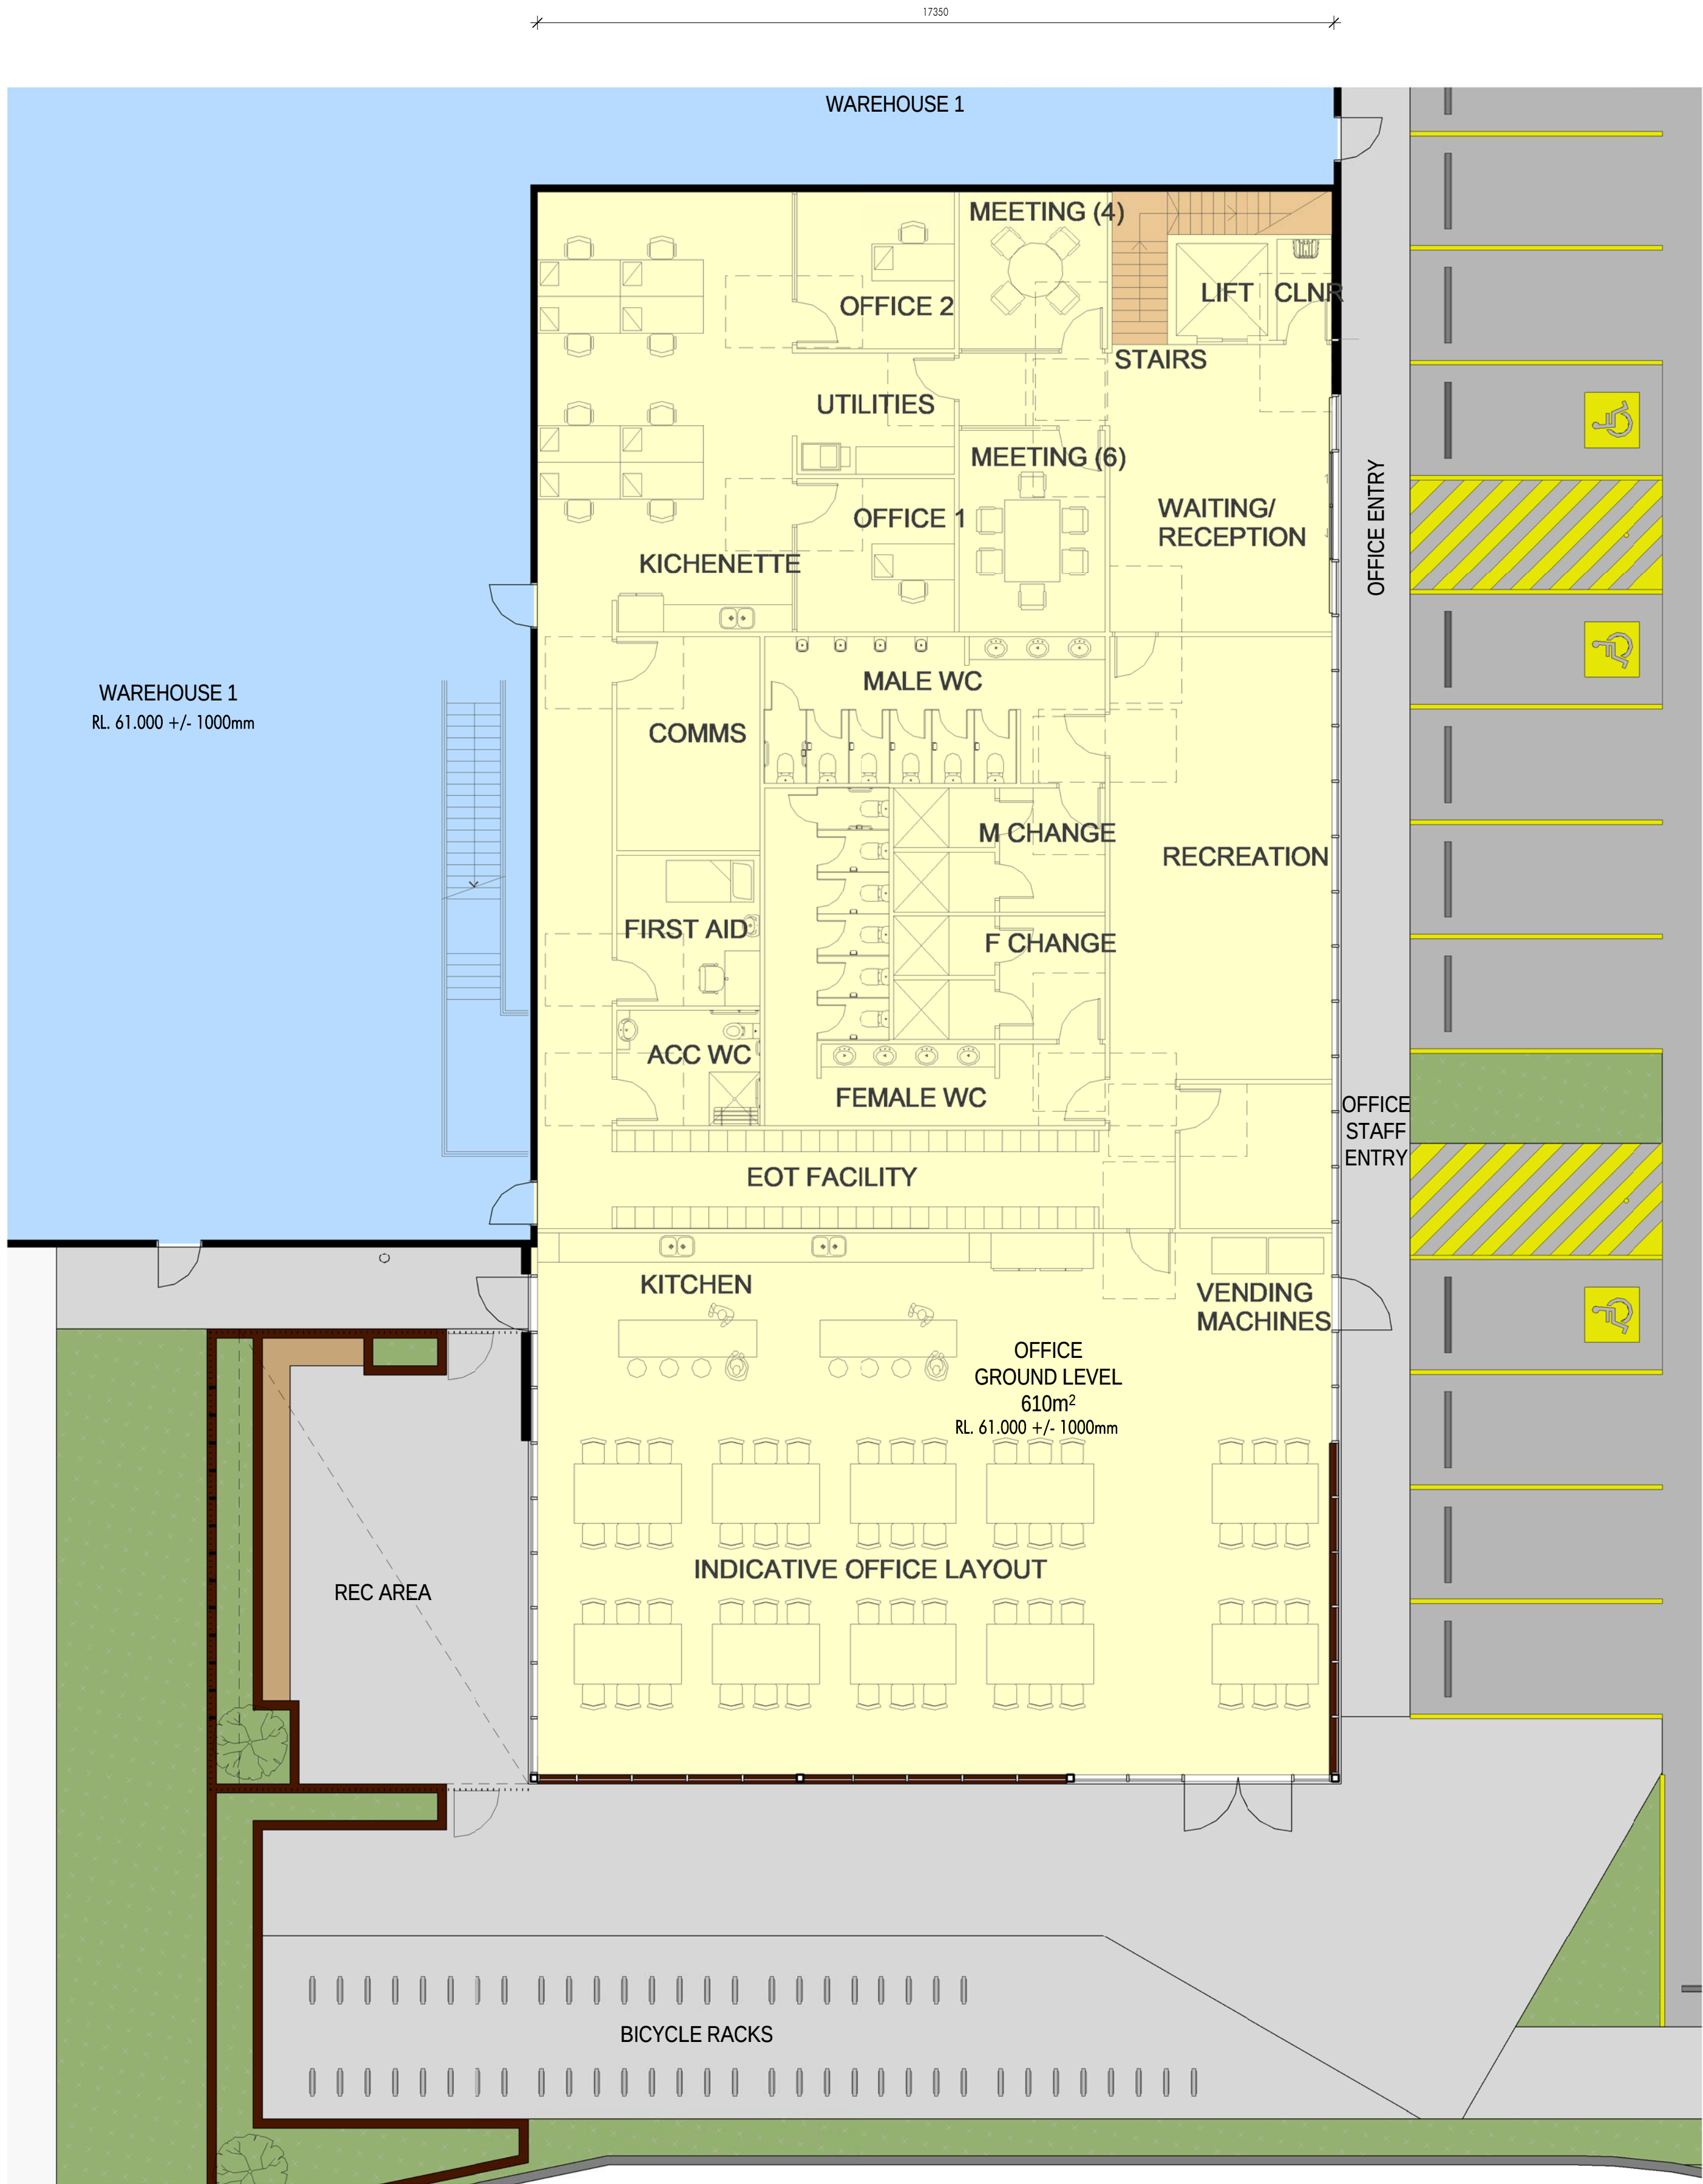

G OFFICE 1 - GROUND LEVEL
1:100




1 OFFICE 1 - LEVEL 1
1:100




Issue	Description	Date
P5	ISSUE FOR SSD APPROVAL	14.04.2022
P4	ISSUE FOR COORDINATION	22.03.2022
P3	ISSUE FOR REVIEW	04.11.2021
P2	PRELIMINARY ISSUE FOR REVIEW	28.09.2021
P1	ISSUE FOR APPROVAL SSD	18.12.2020

SSD APPROVAL

Key Plan

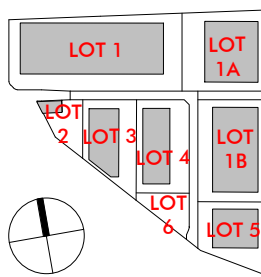

Project Name
Westlink
Project Address
Mamre Road, Kemps Creek

 

Drawing Title:
Office Plans - LOT1


Author:
BC/HS
Drawing Number:
11920_DA031



Checker:
MA
Sheet Size:
A1





Scale:
1:100
Issue:
P5


nettletontribe


nettleton tribe partnership Pty Ltd ABN 58 161 683 122
117 Willoughby Road, Crows Nest, NSW 2065
t +61 2 9431 6431
e: sydney@nettletontribe.com.au w: nettletontribe.com.au

 

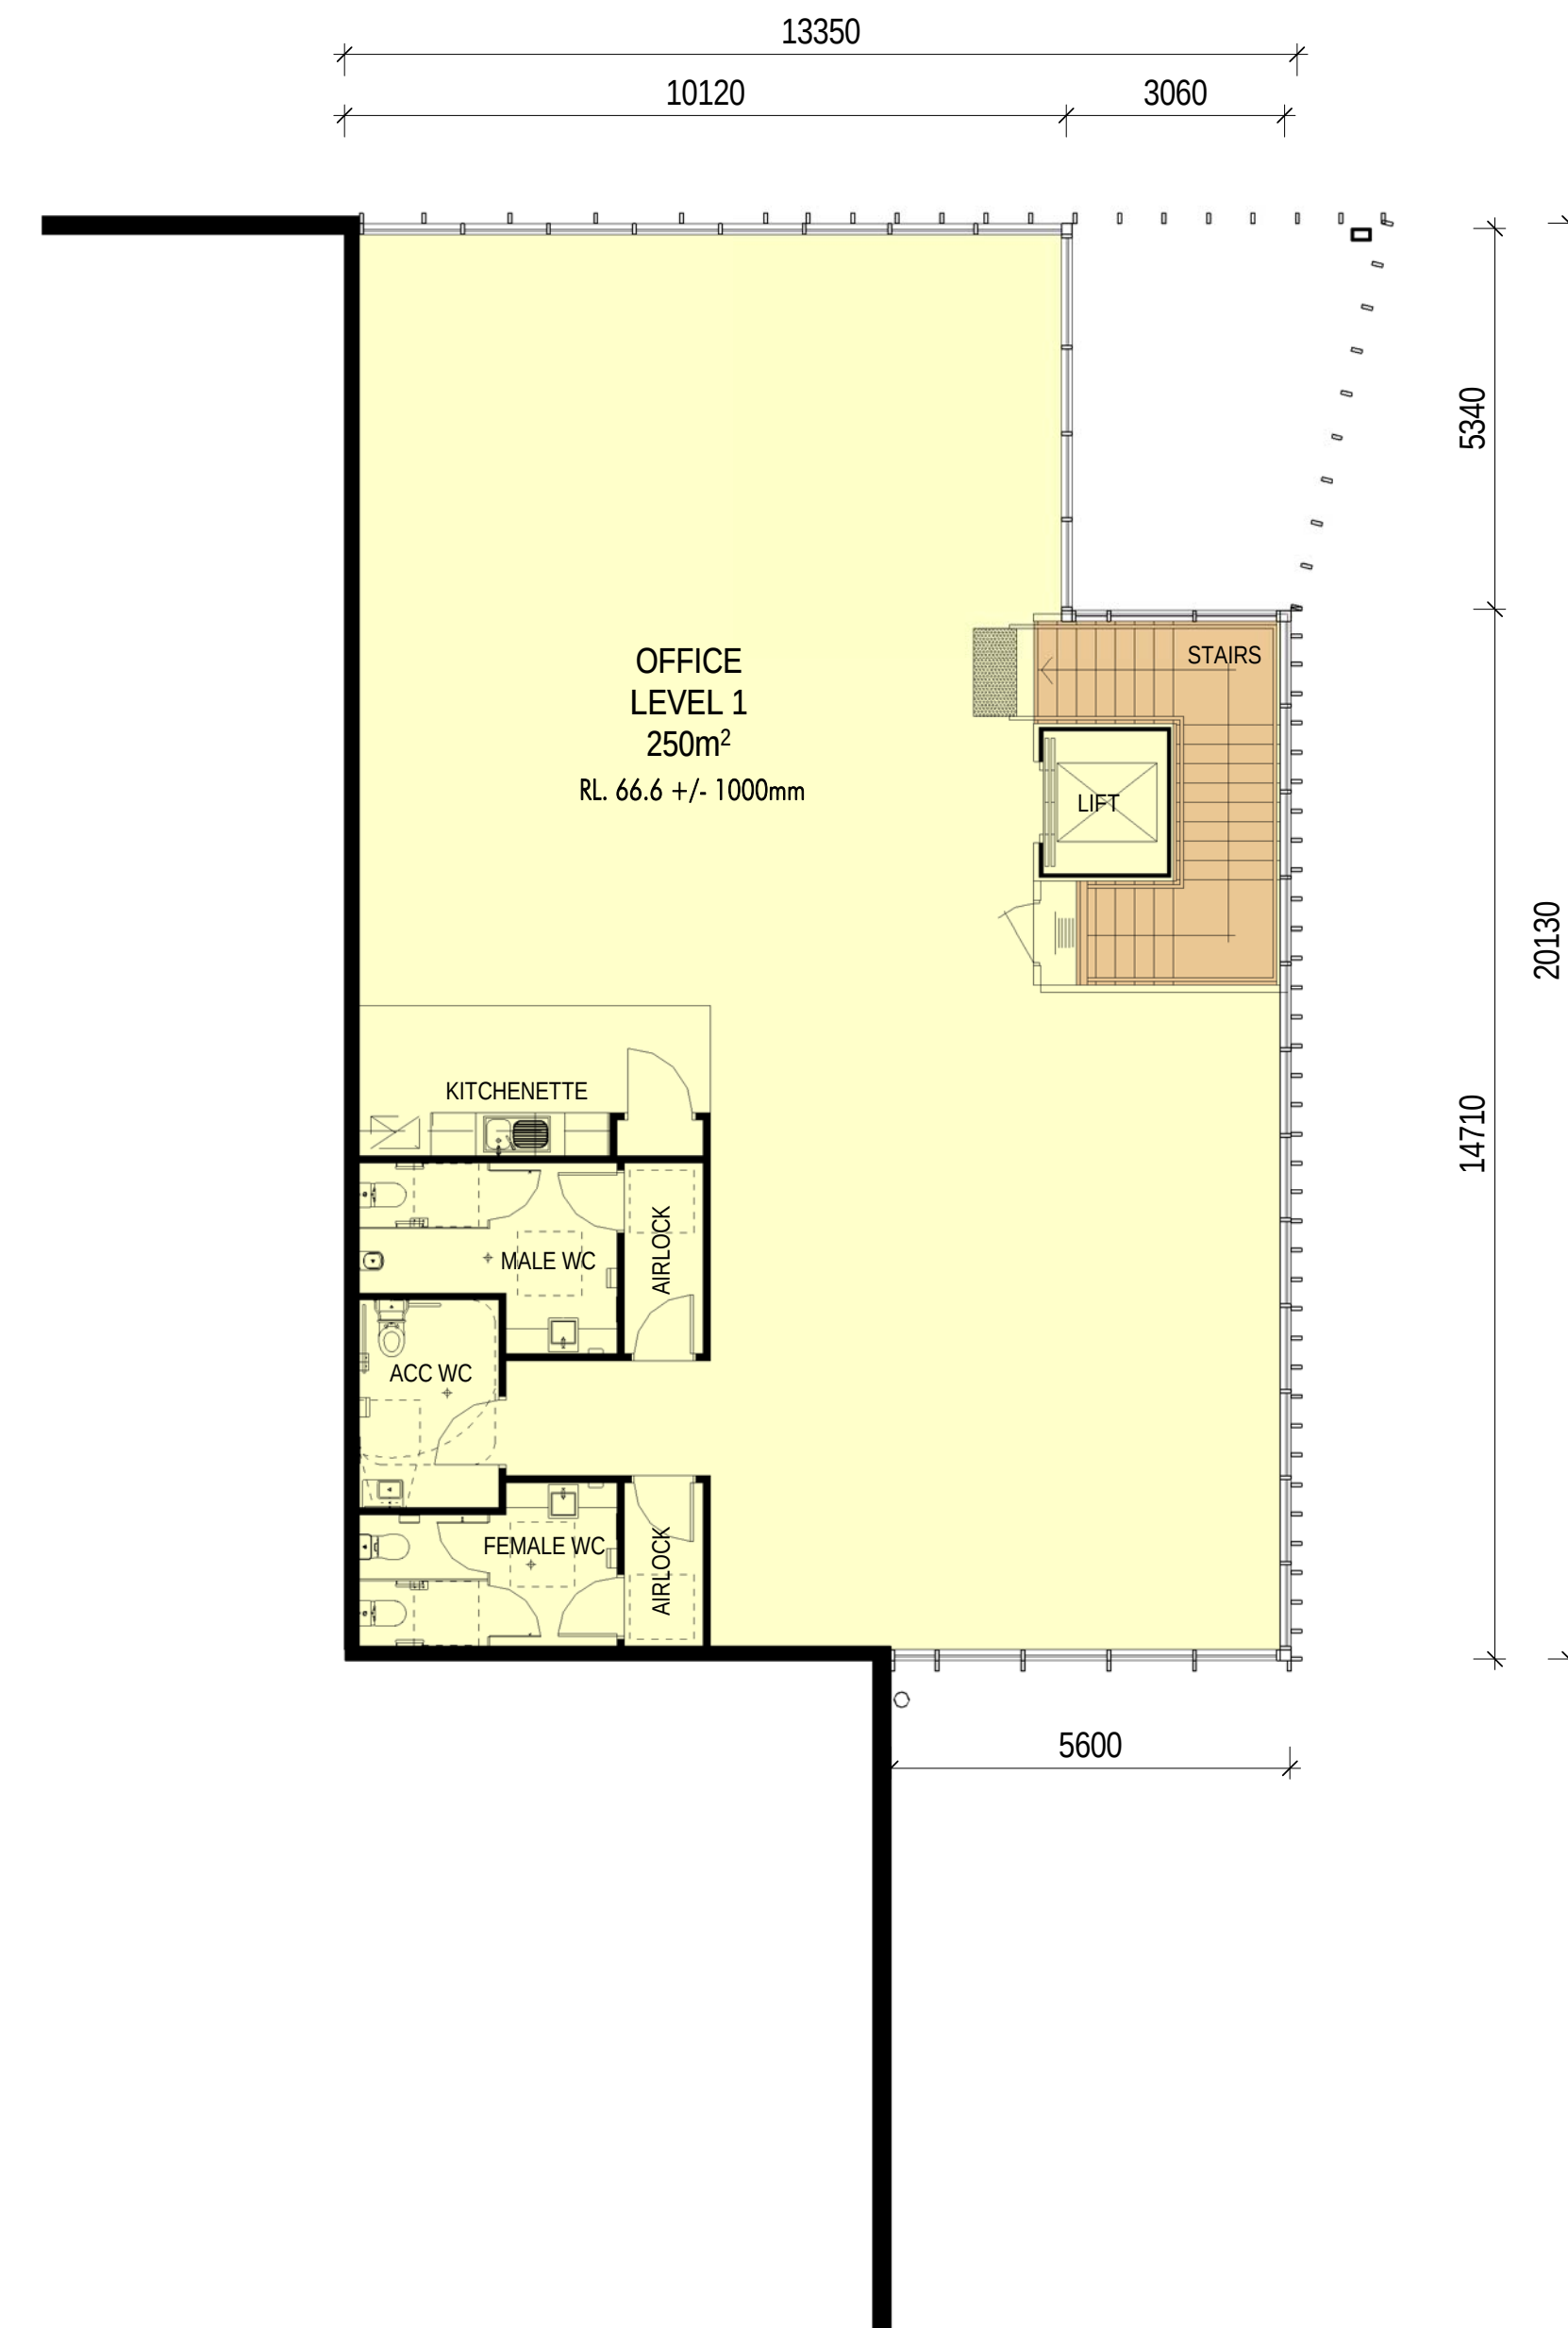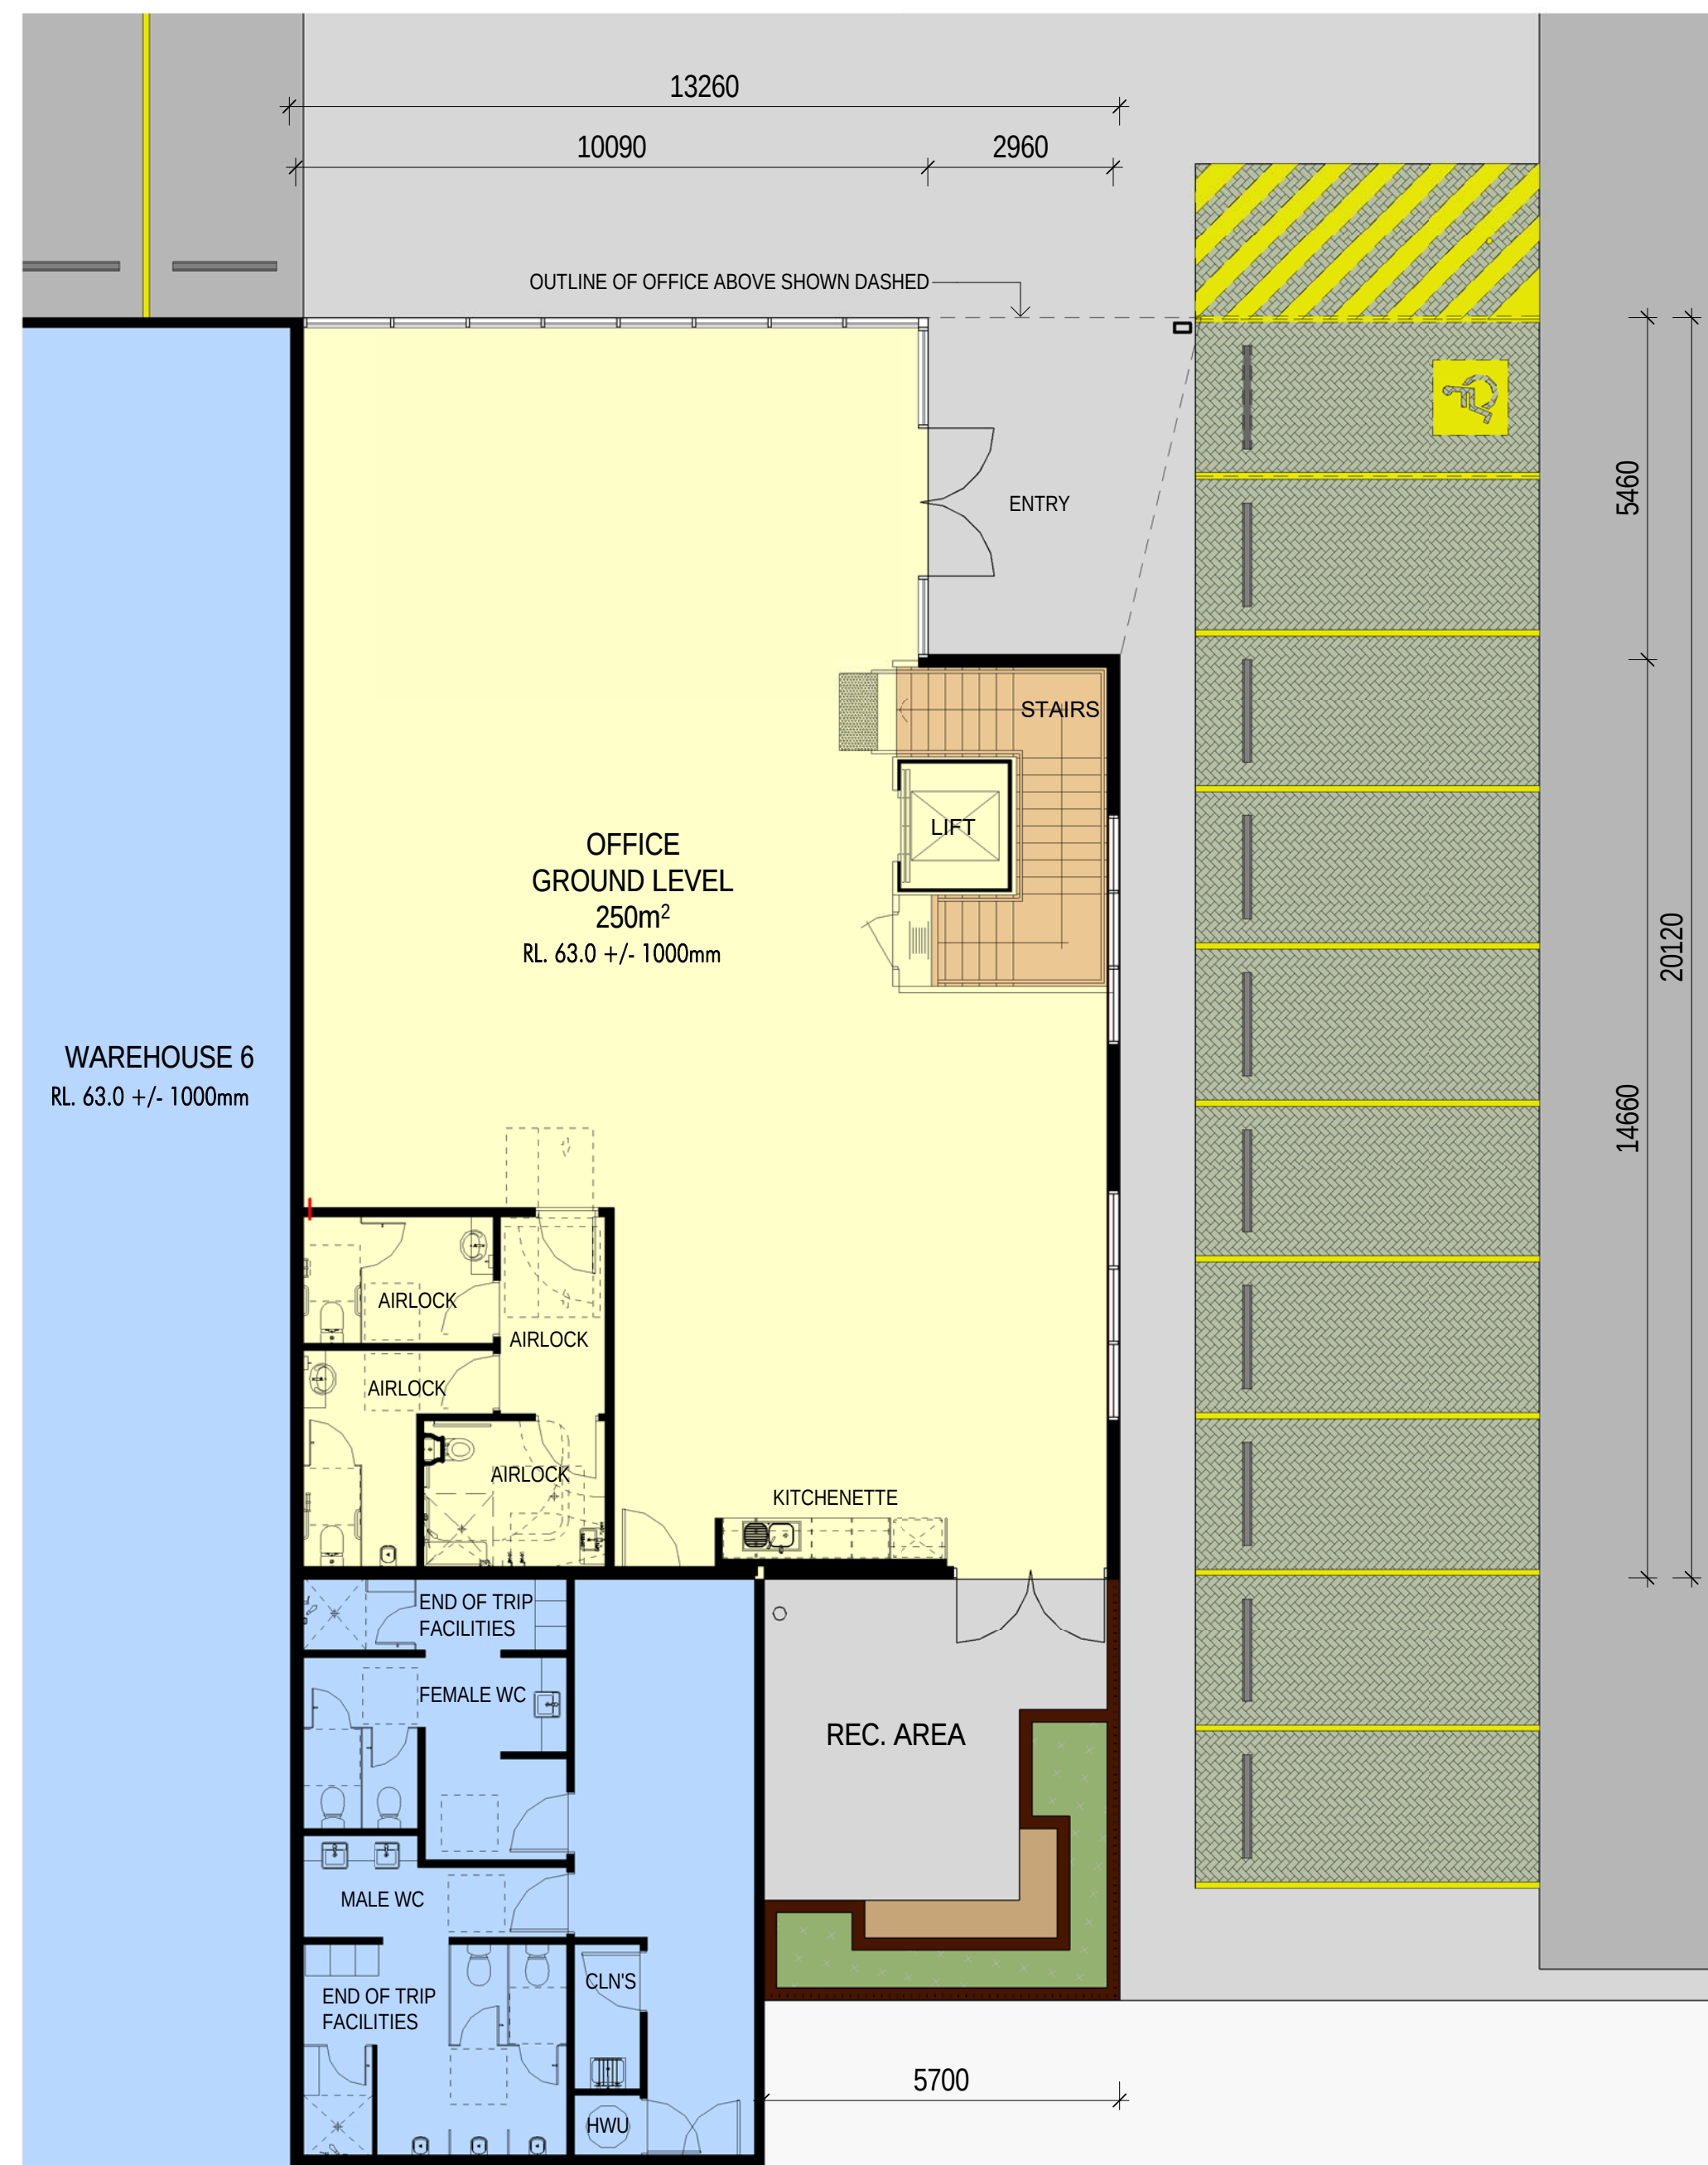


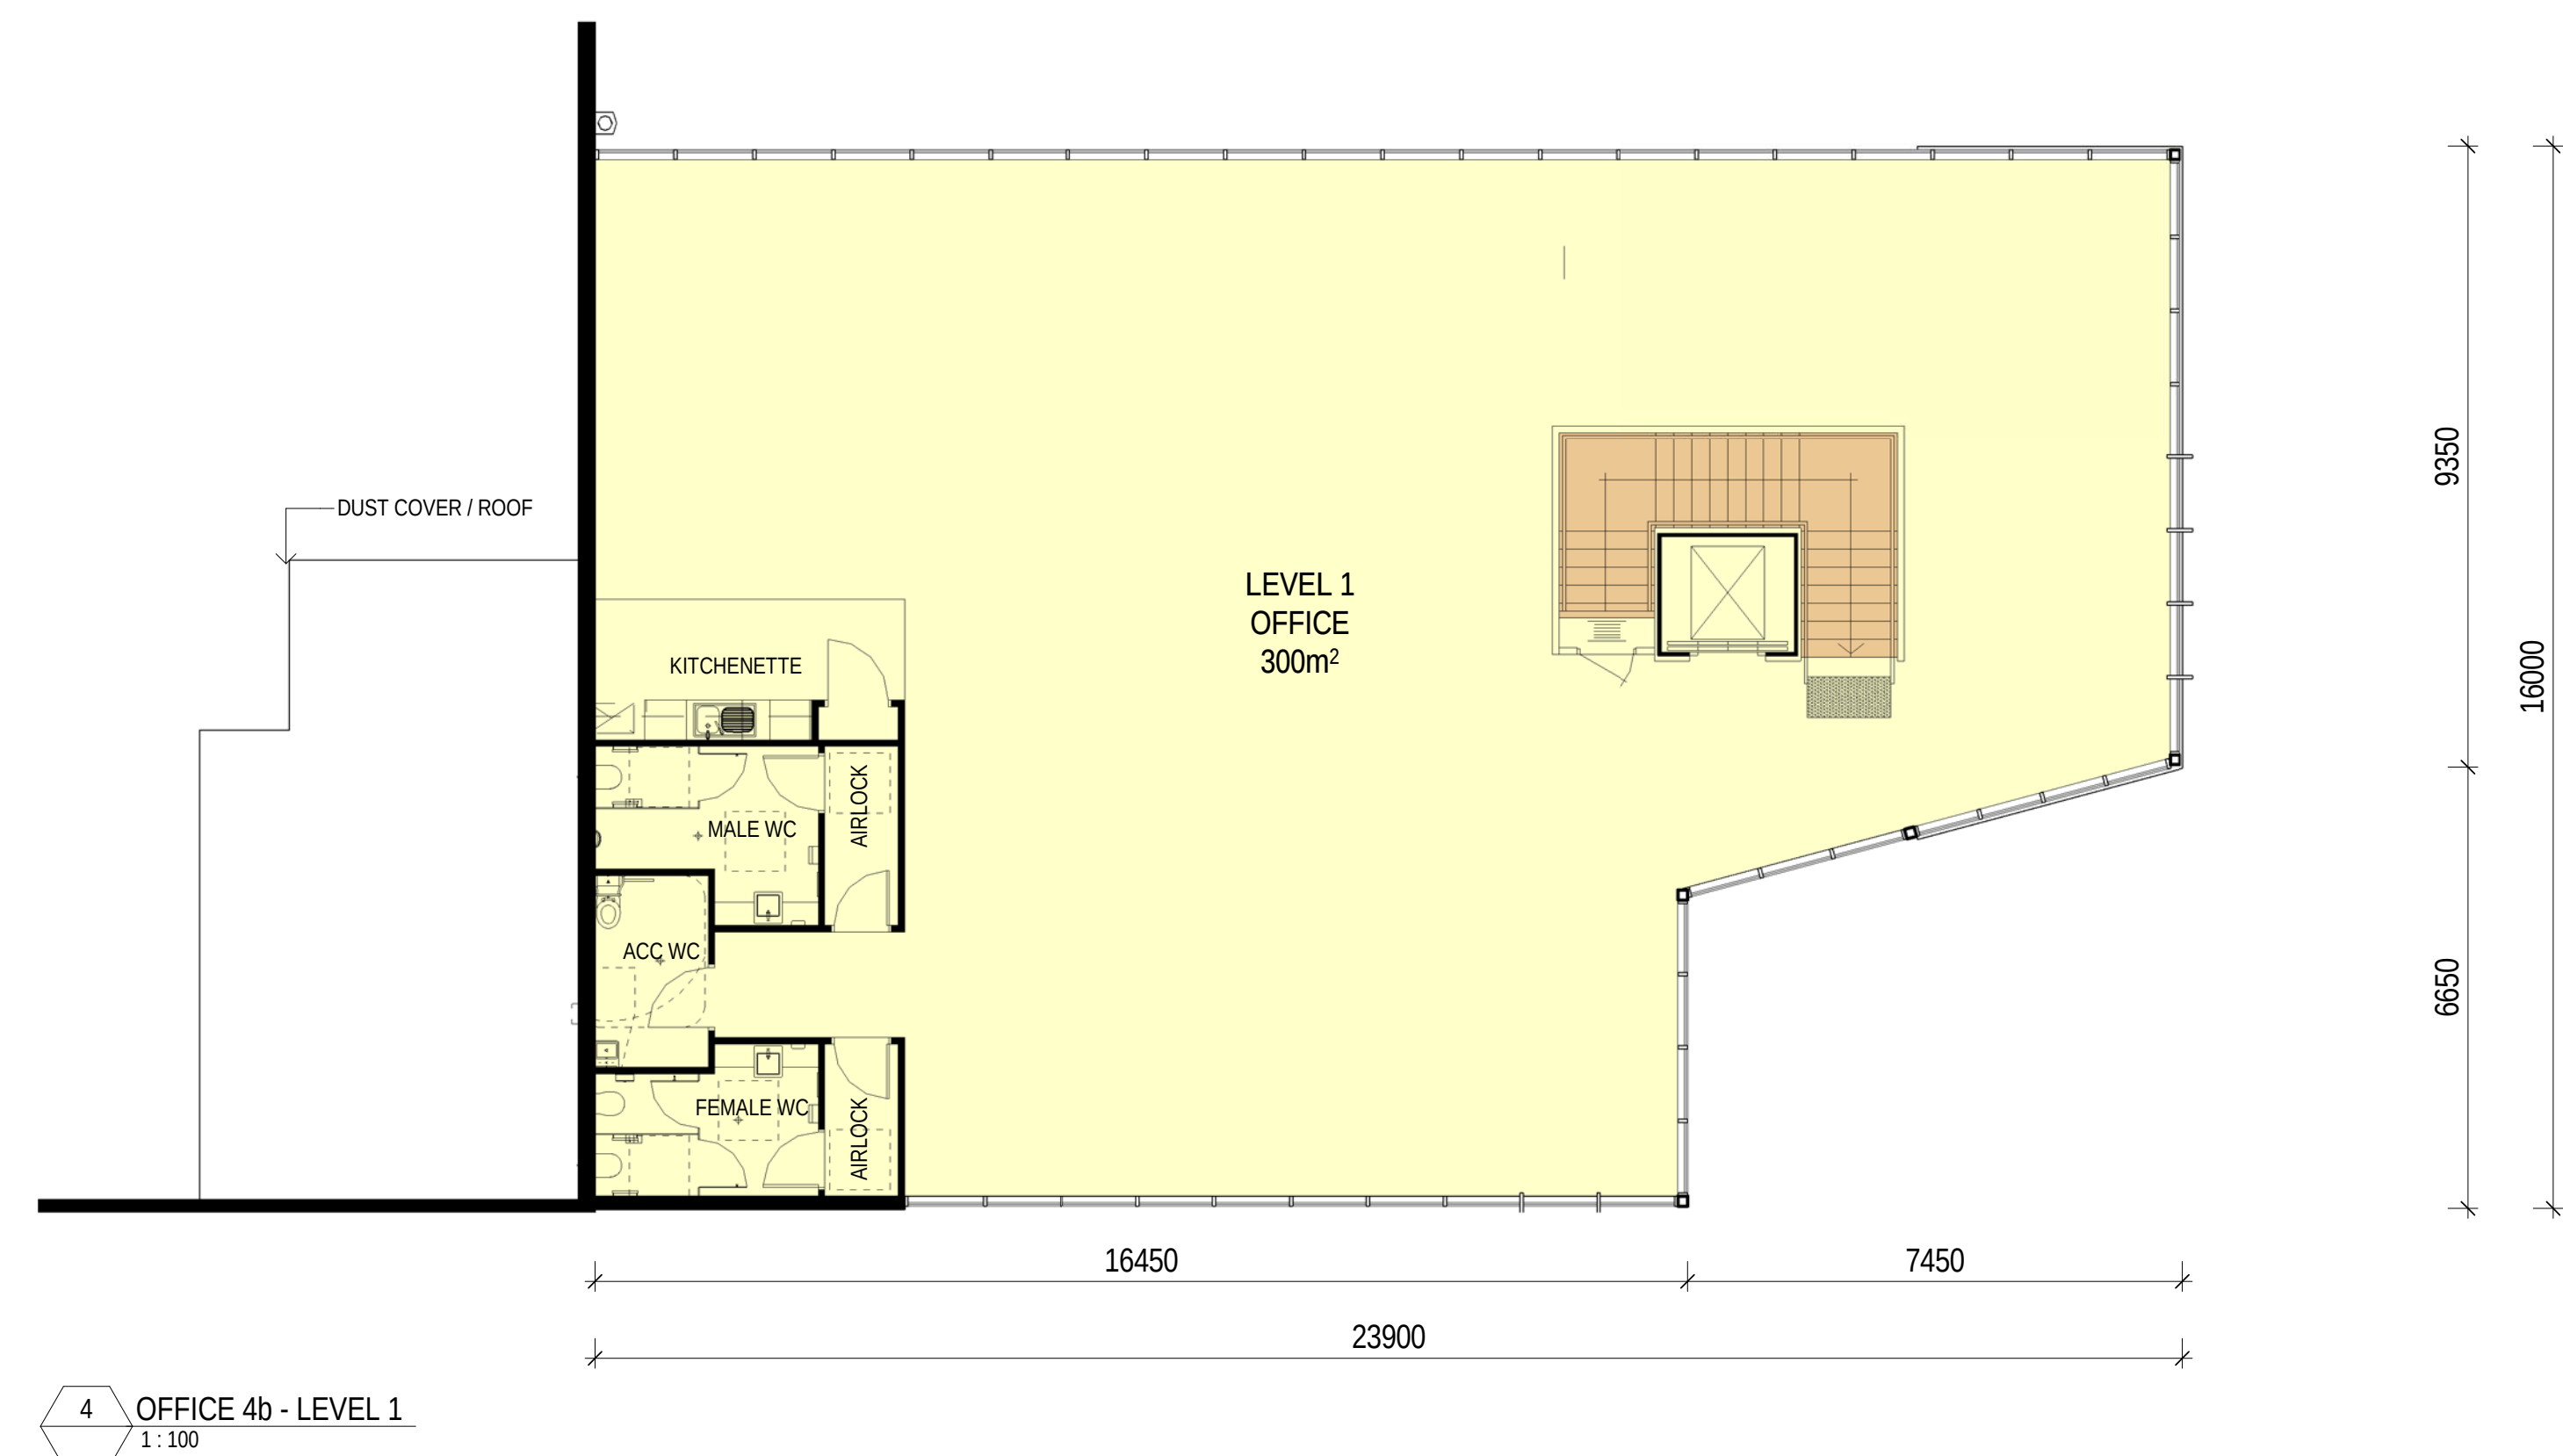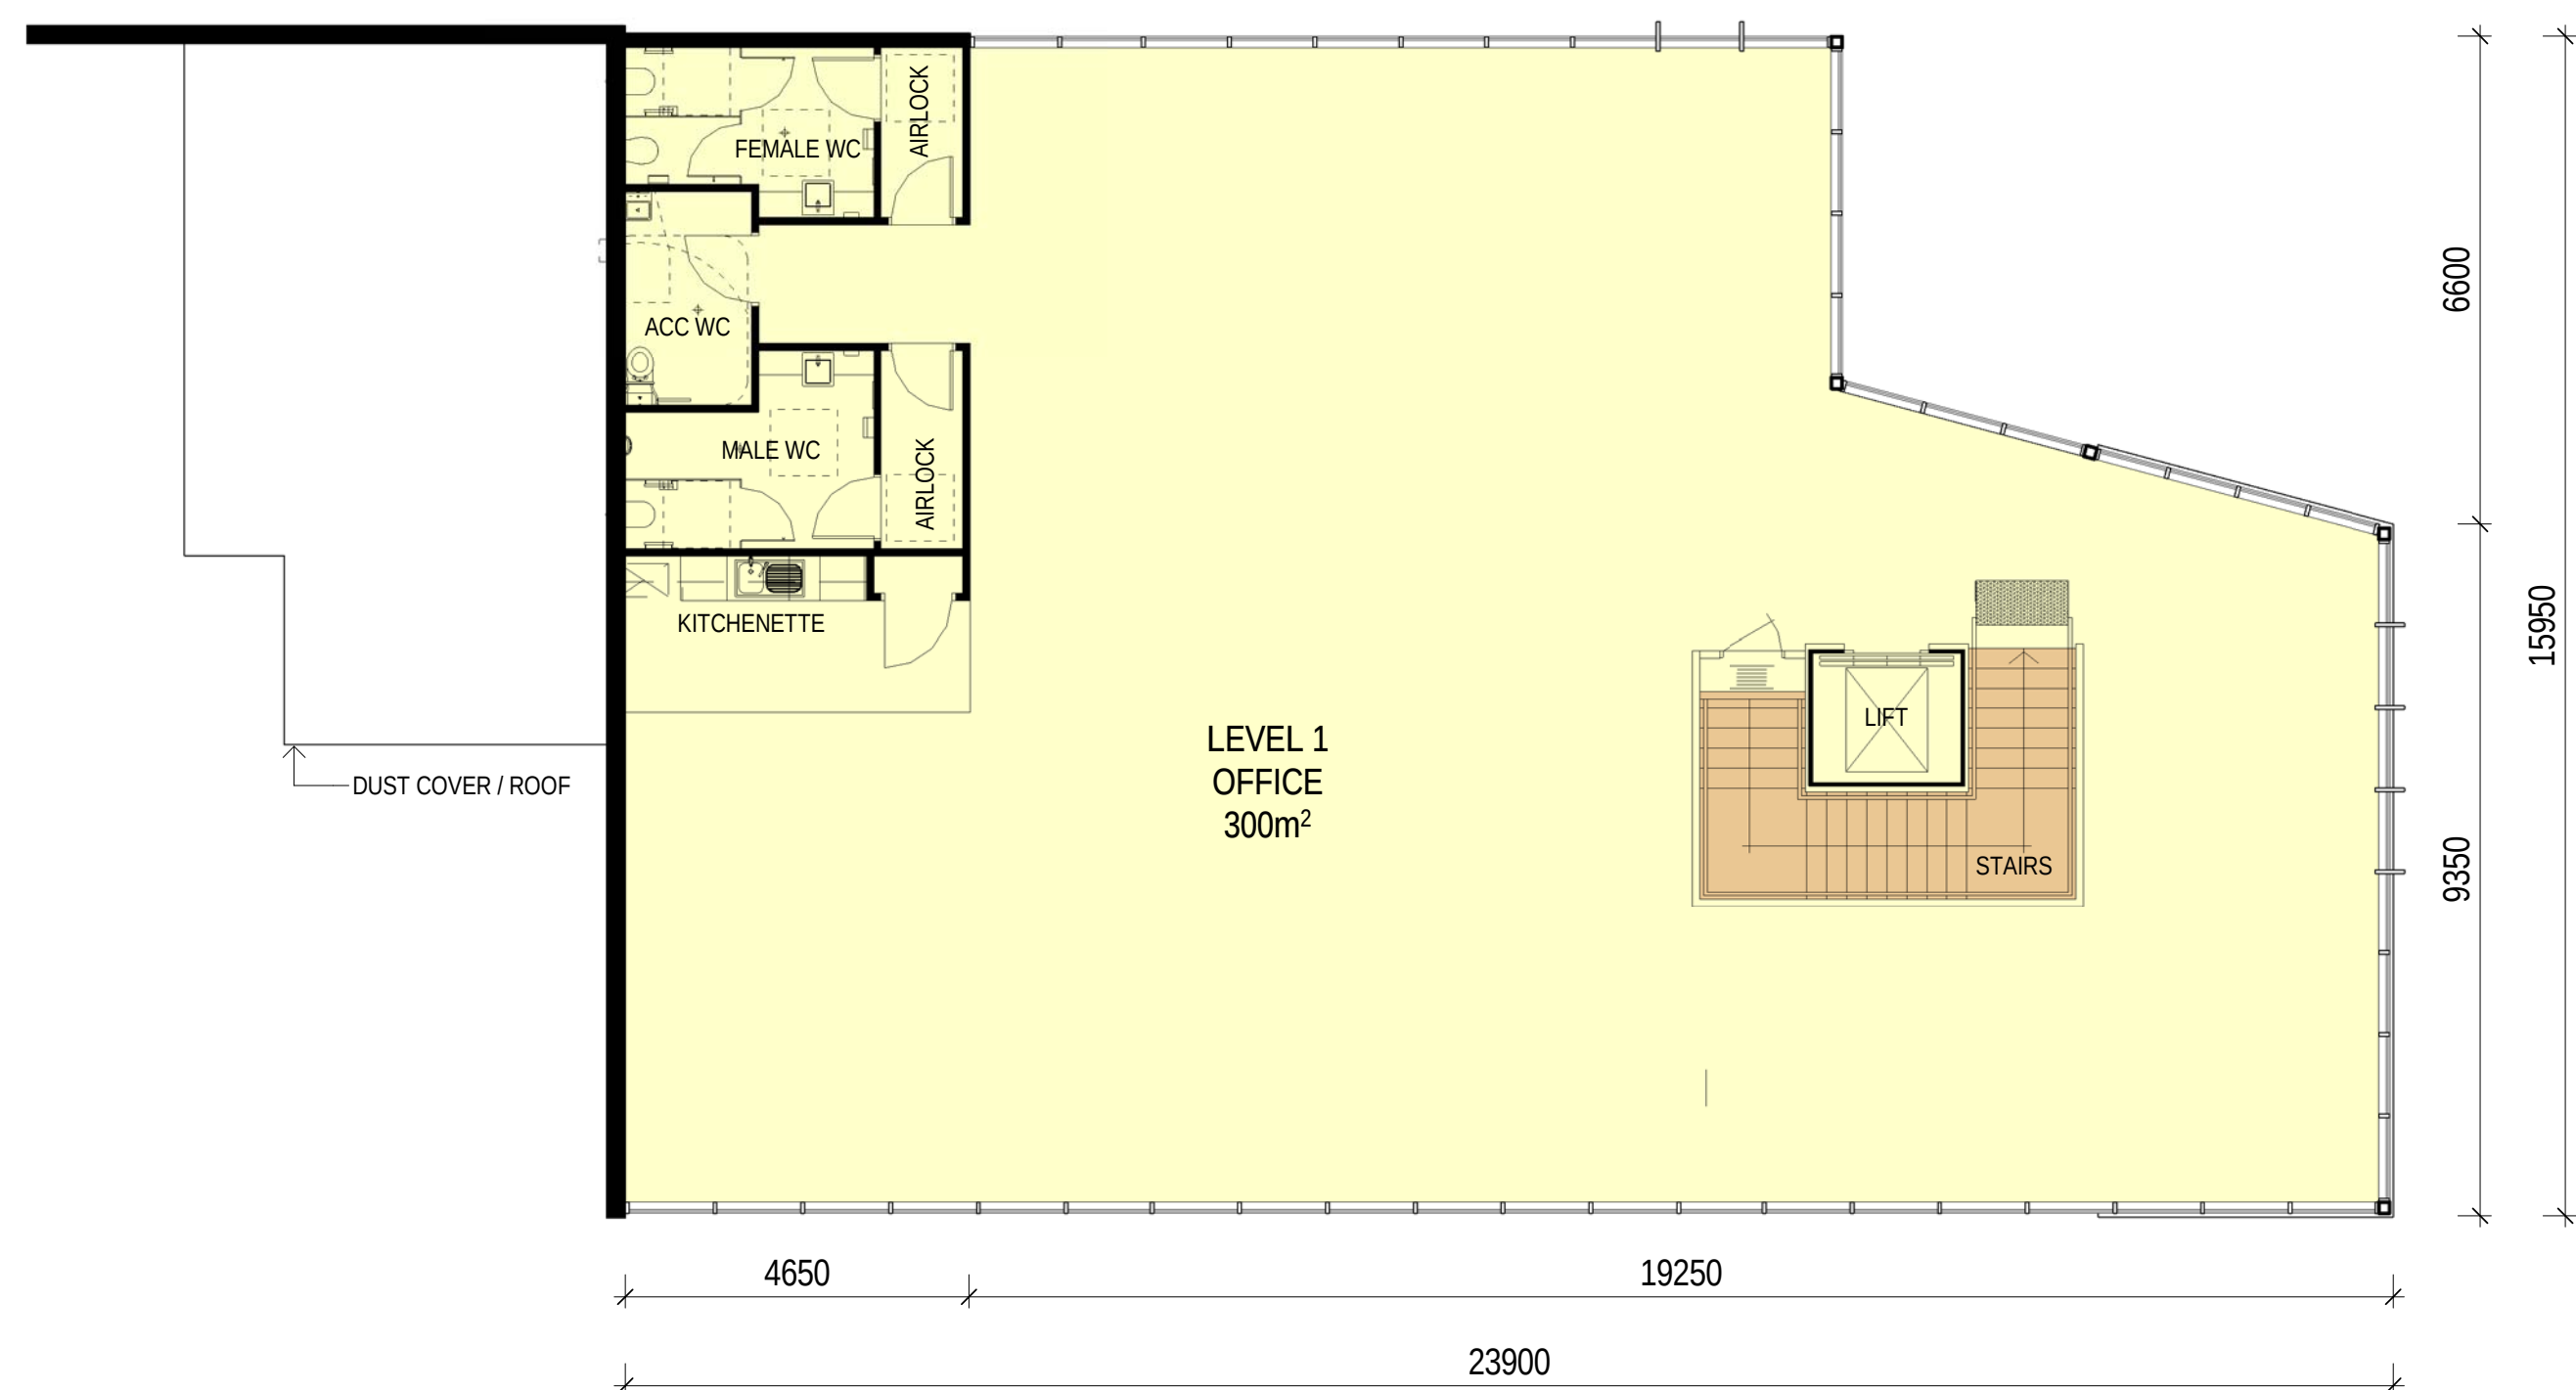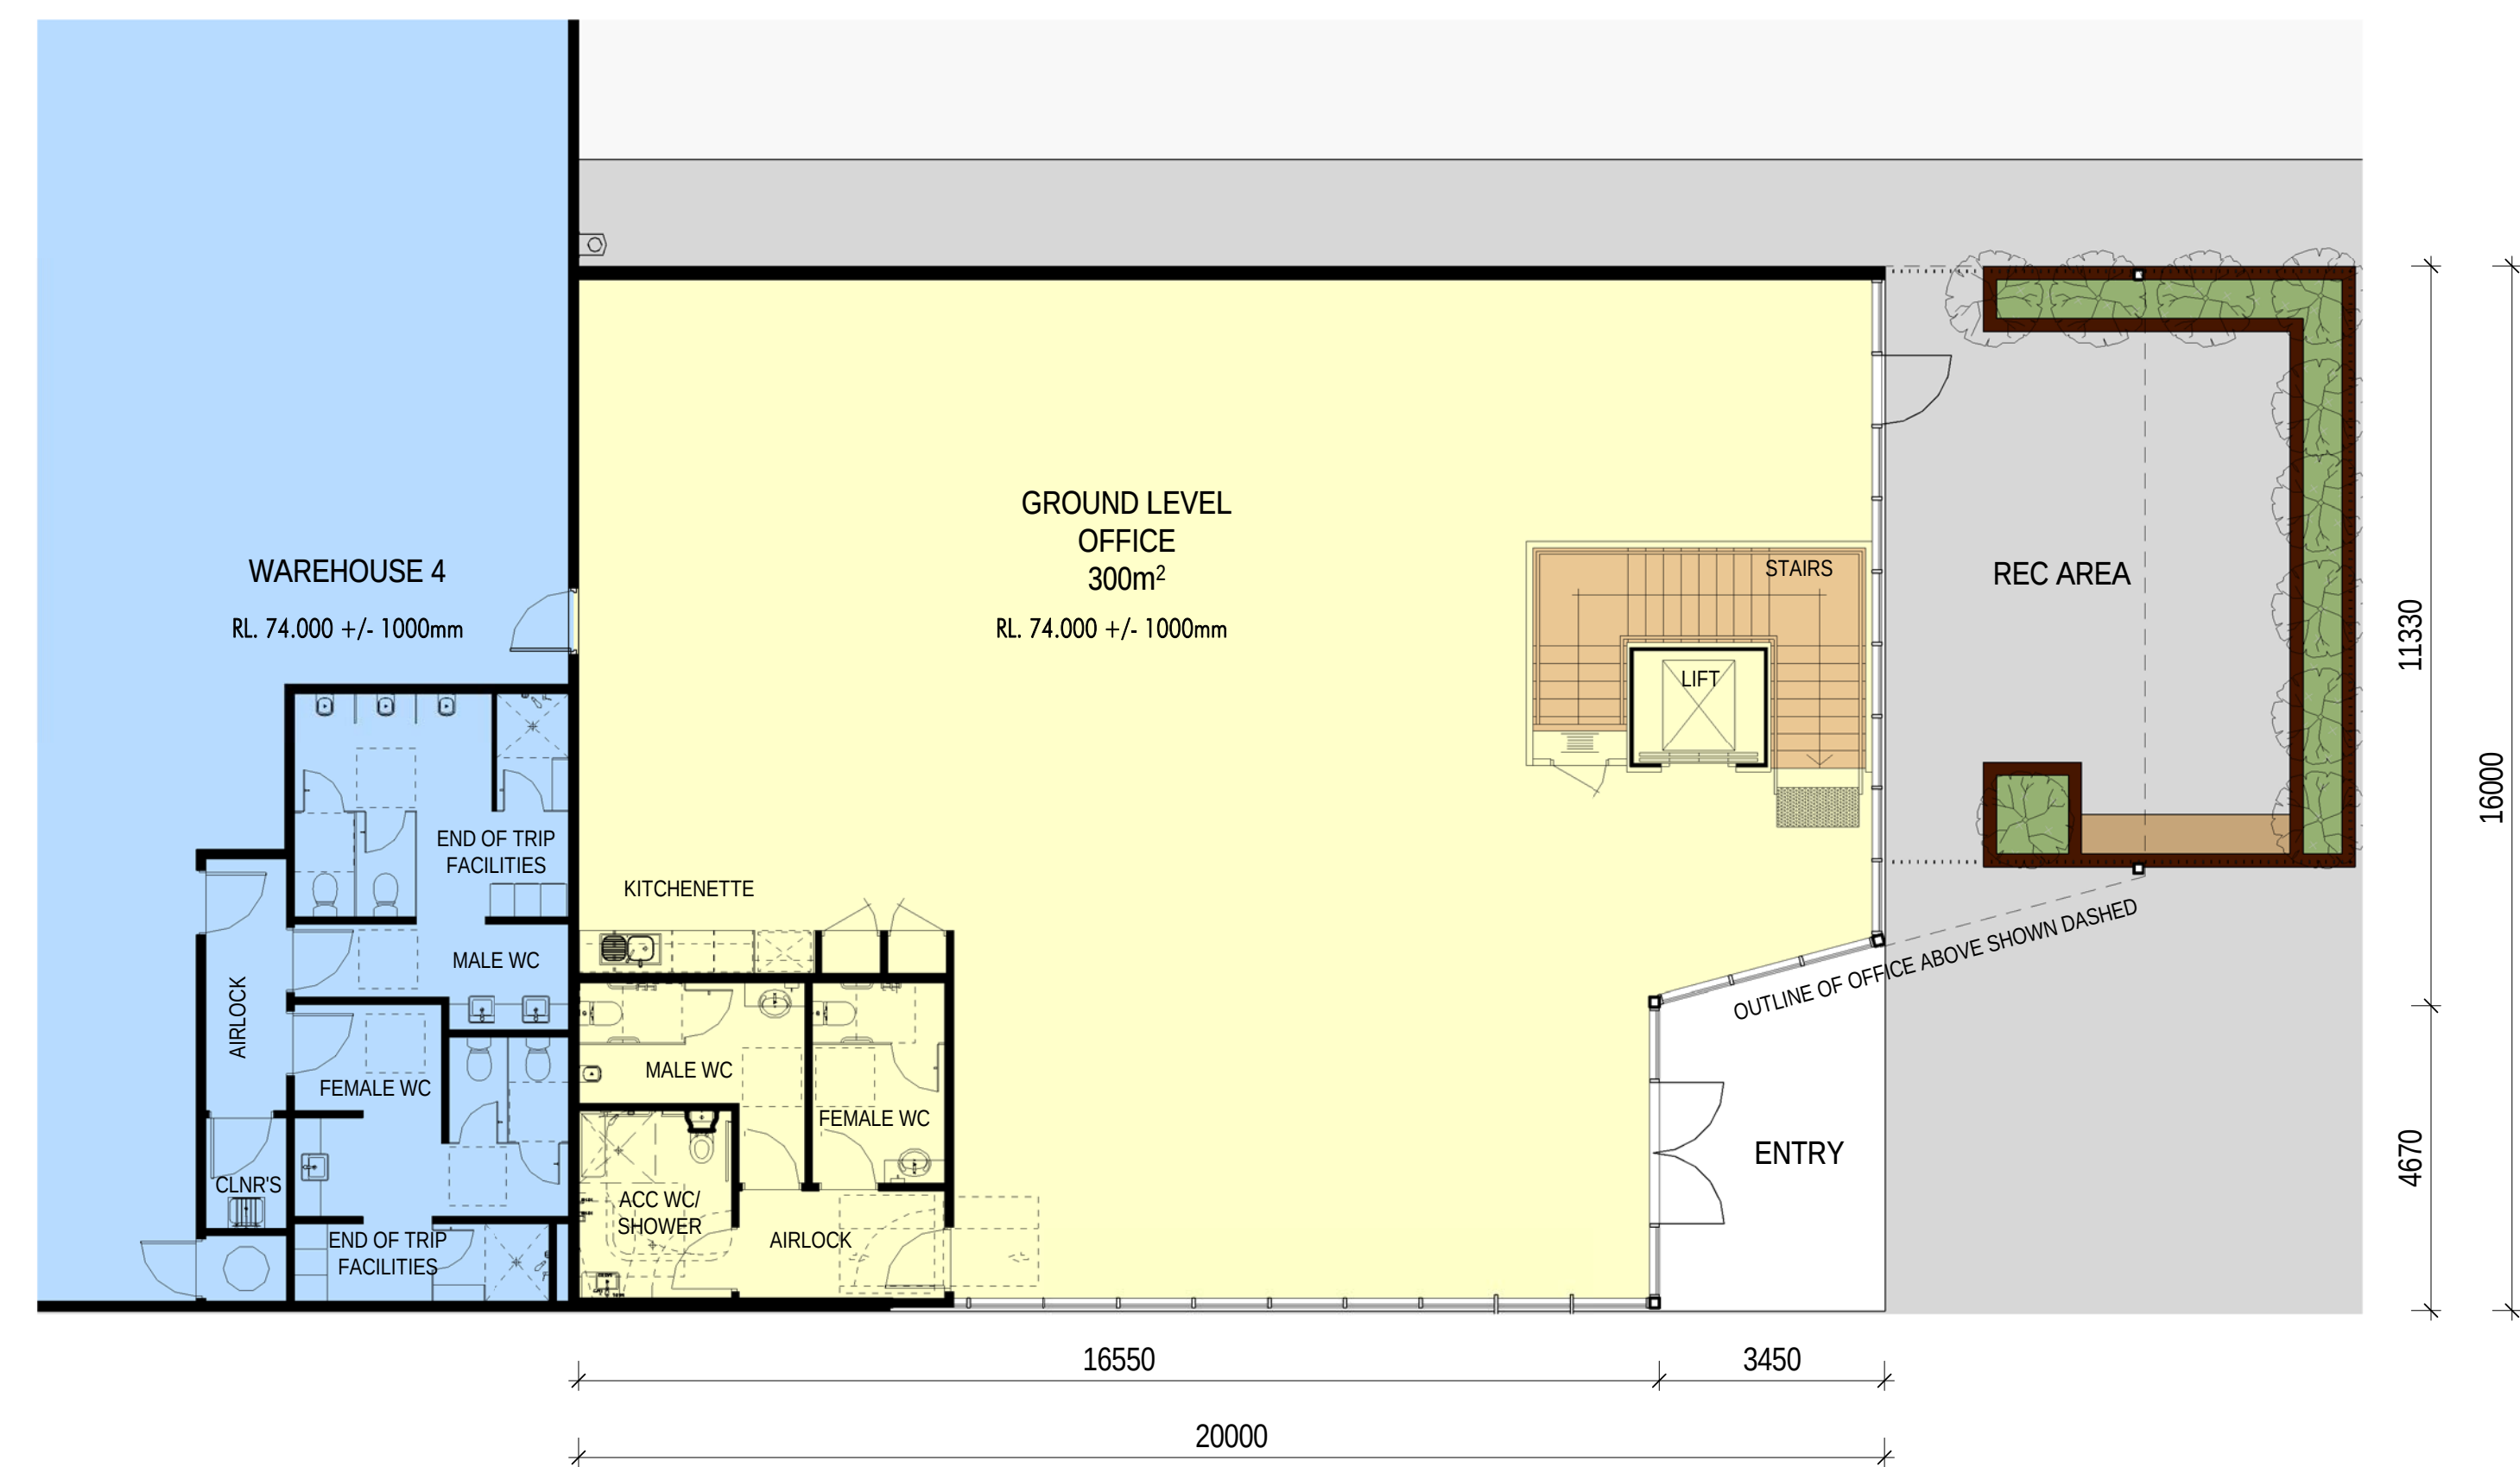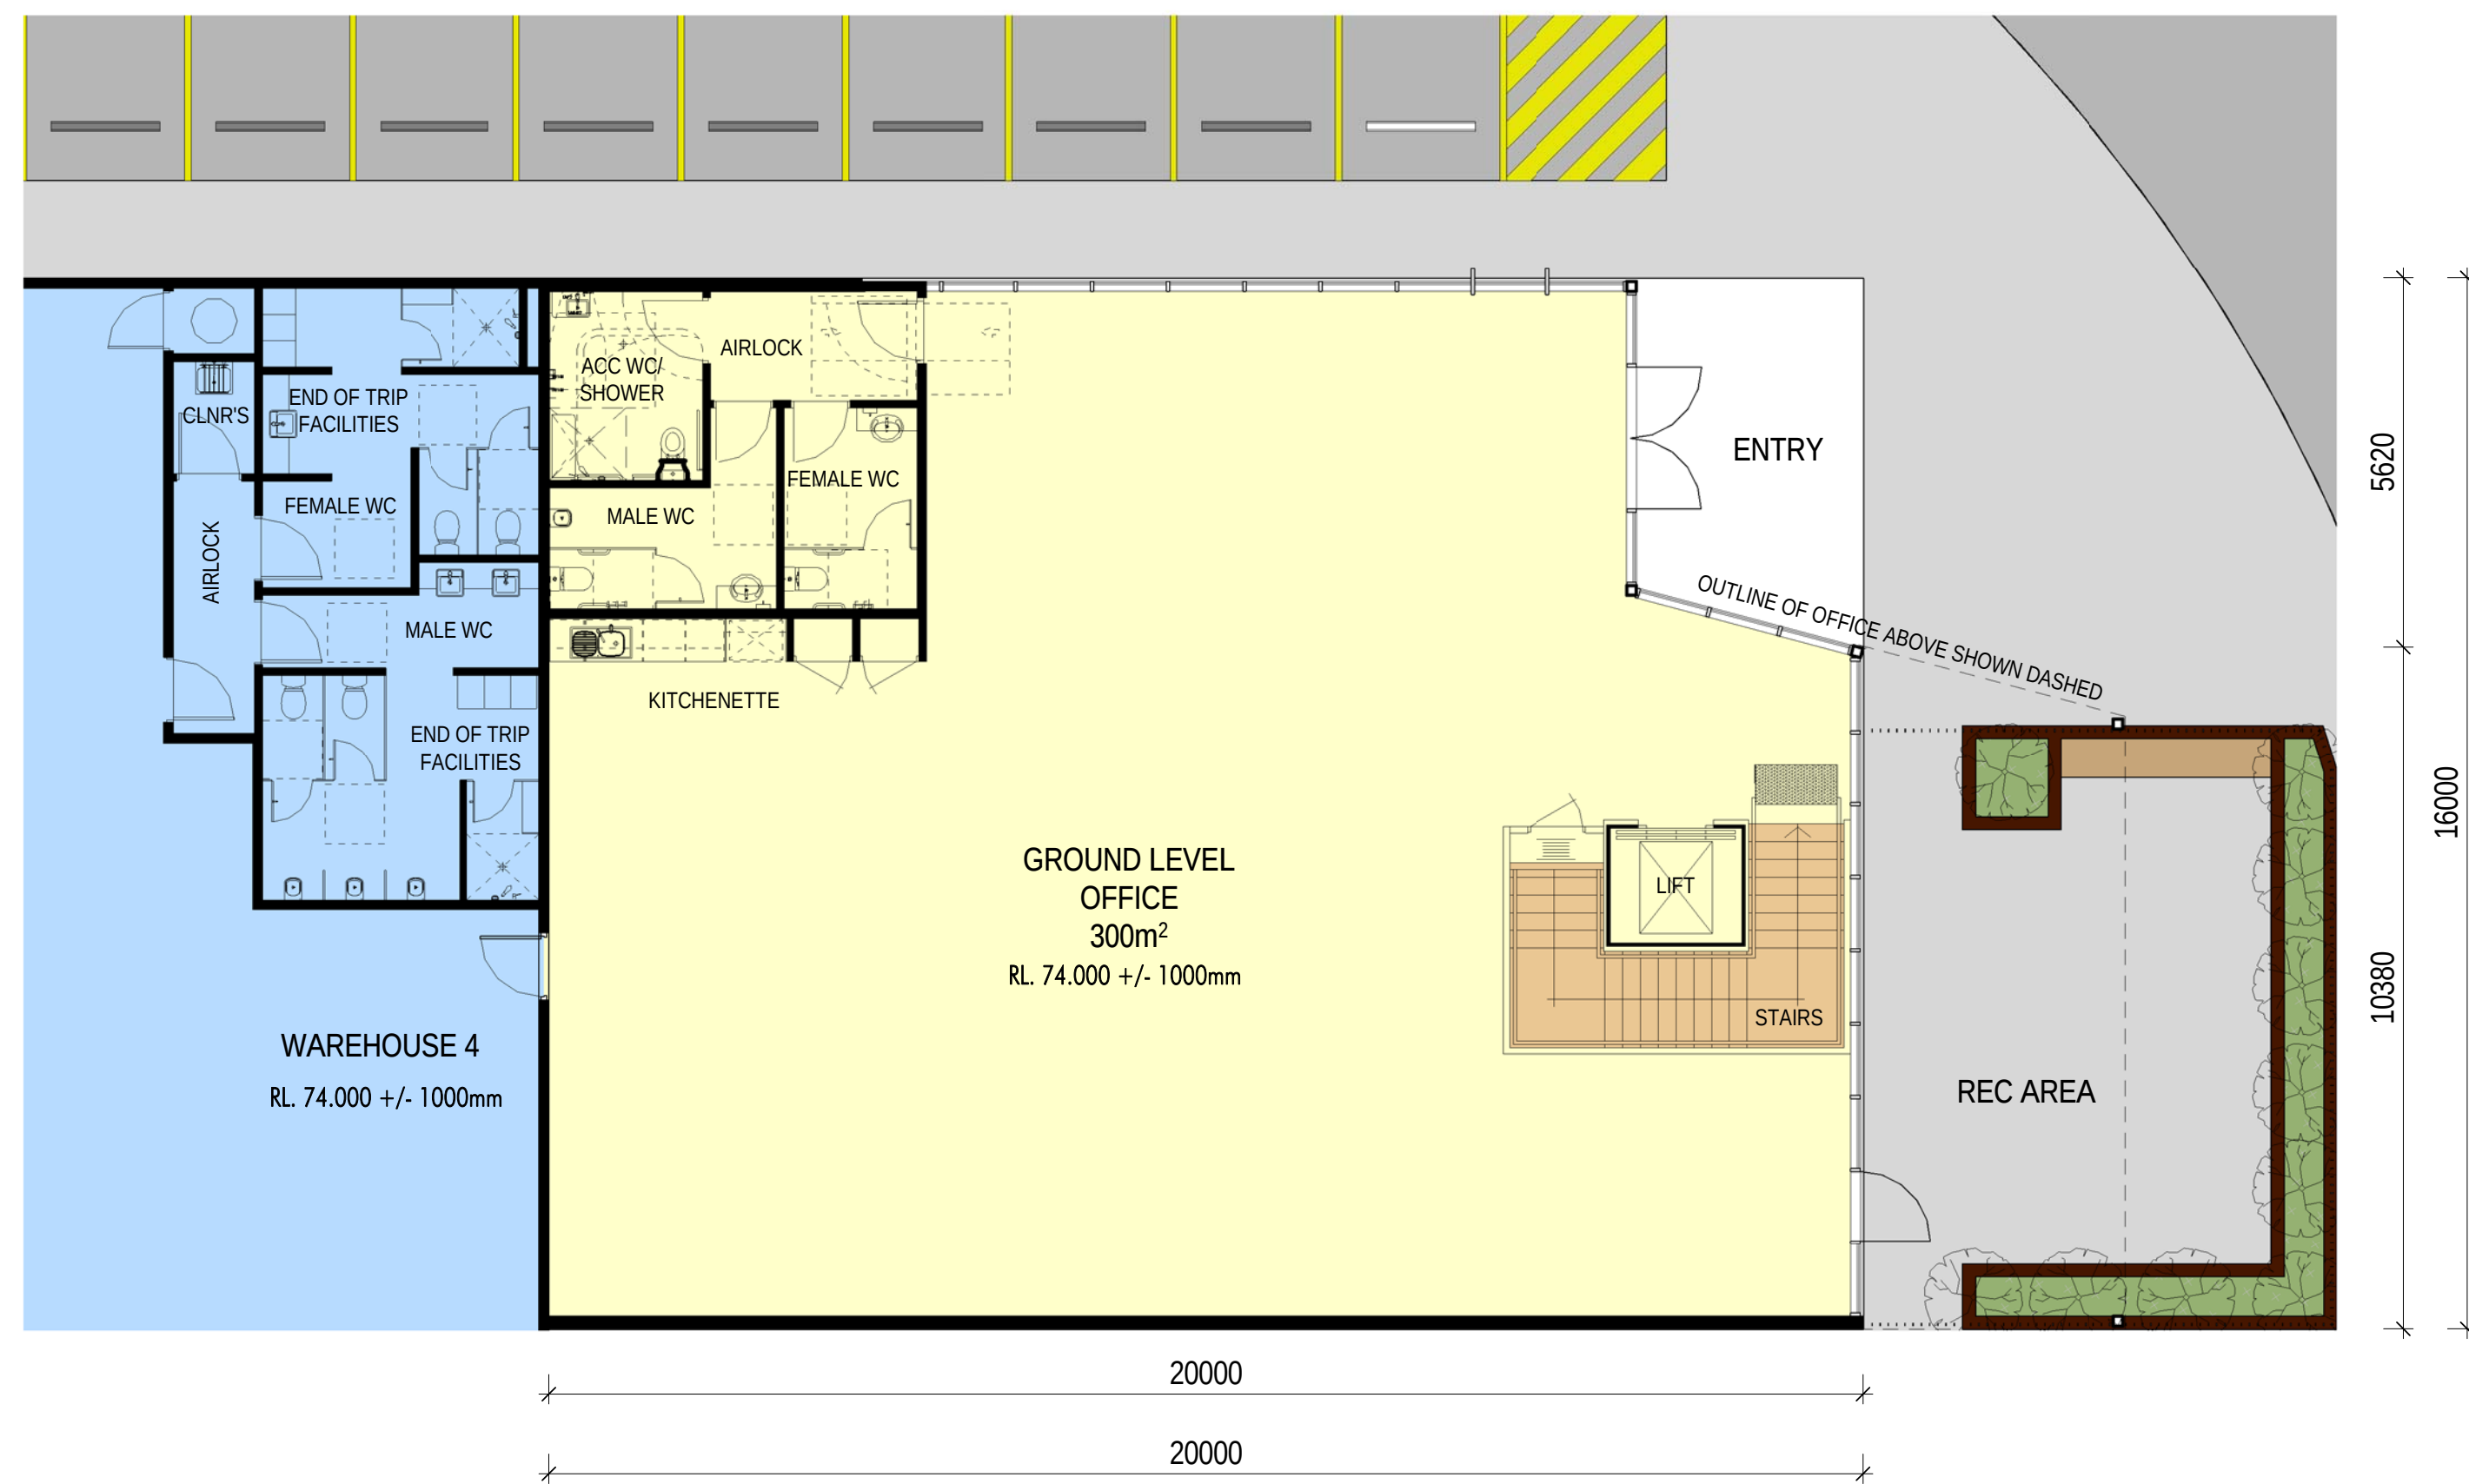

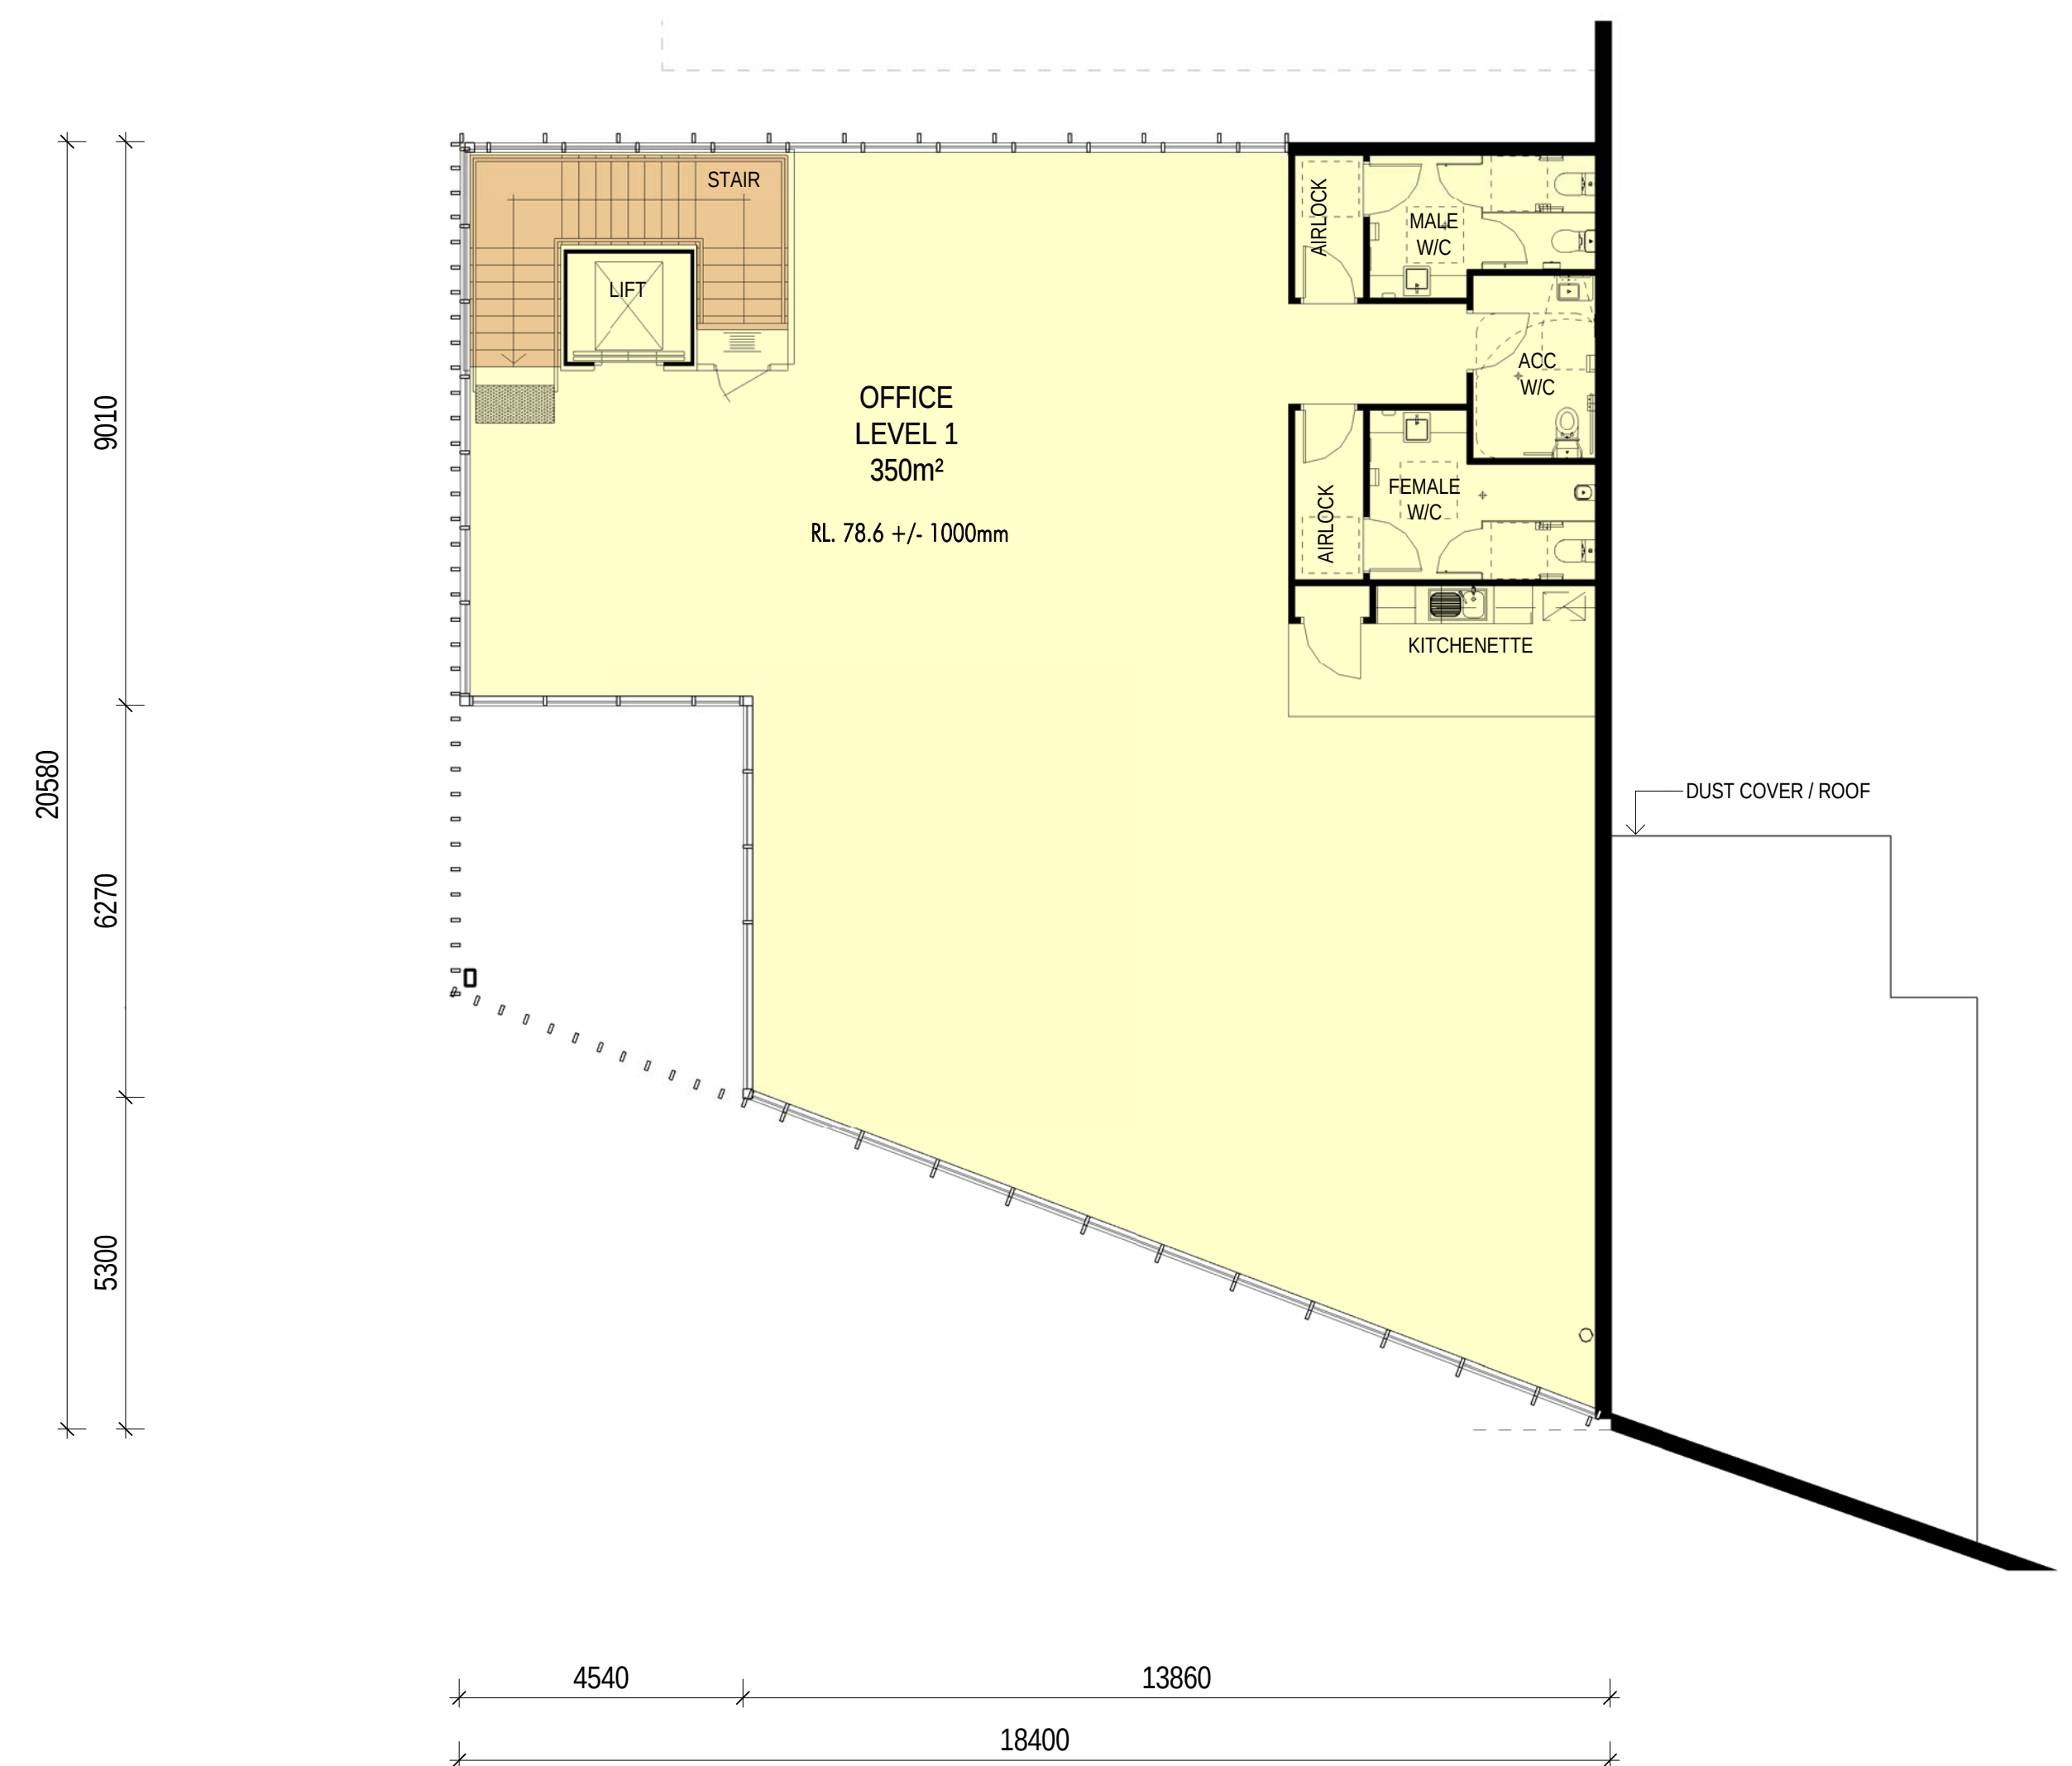


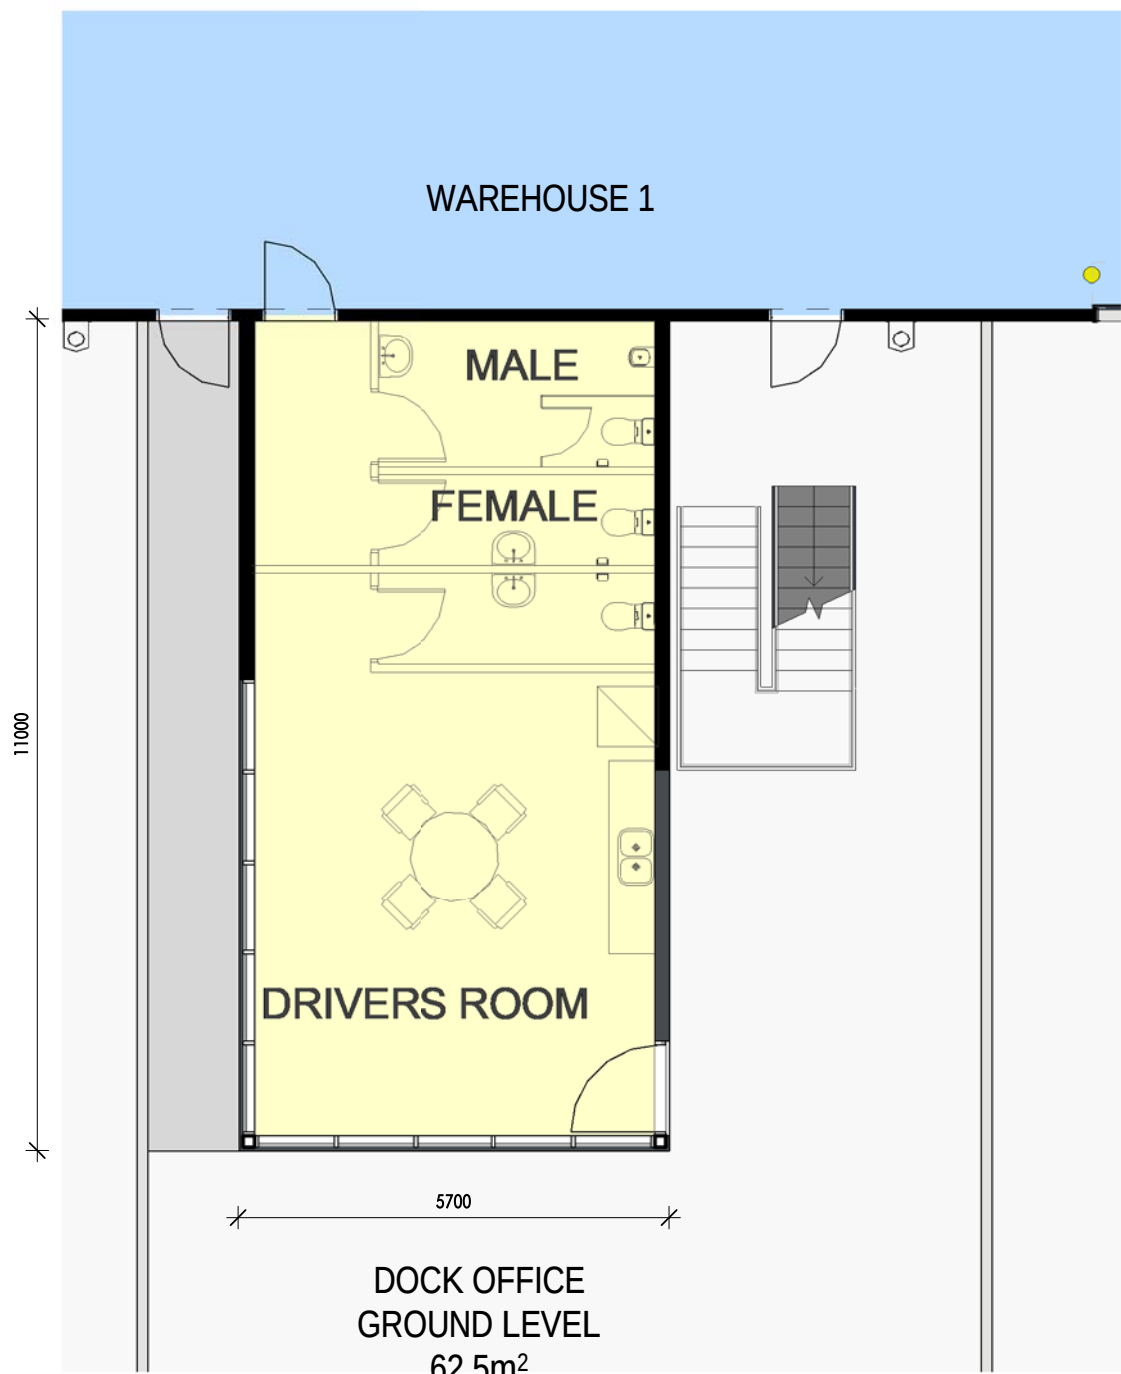

1 LOT 1 DOCK OFFICE - GROUND LEVEL
1 : 100

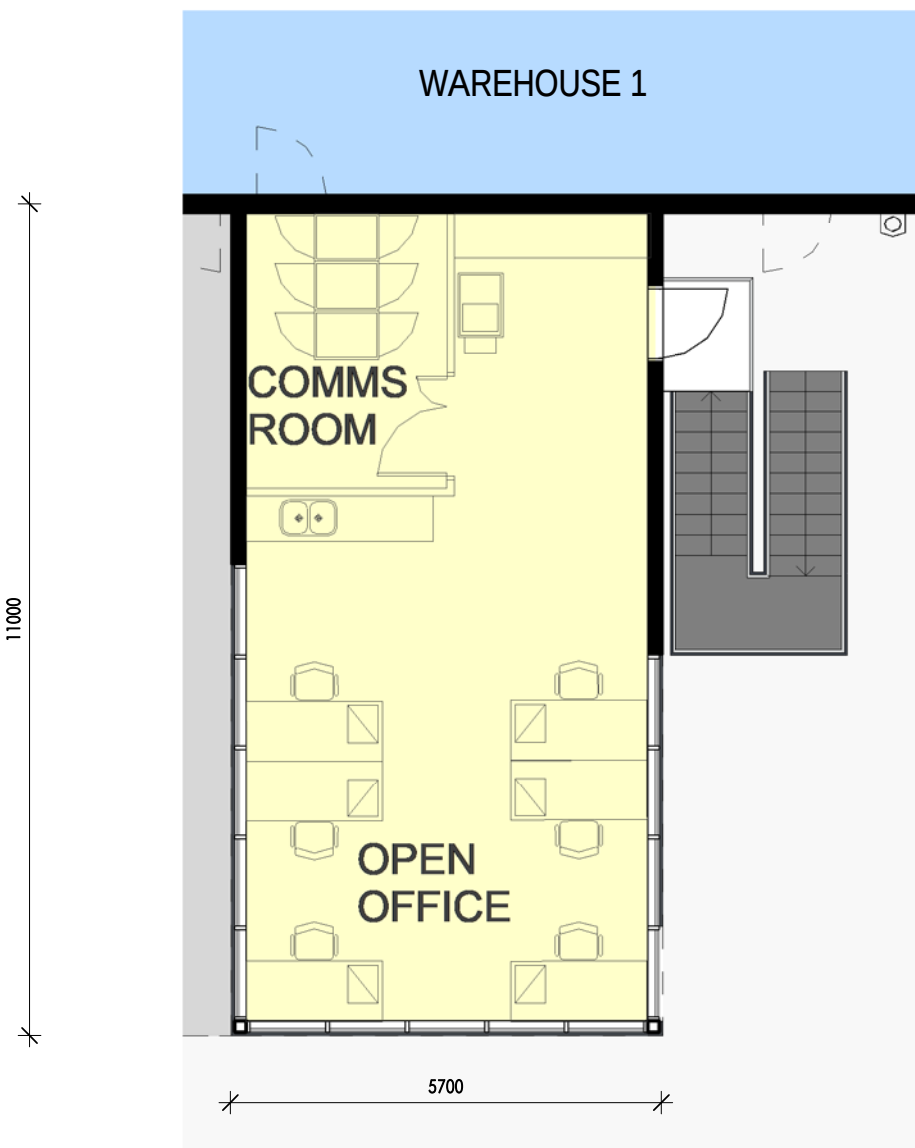

2 LOT 1 DOCK OFFICE - LEVEL 1
1 : 100

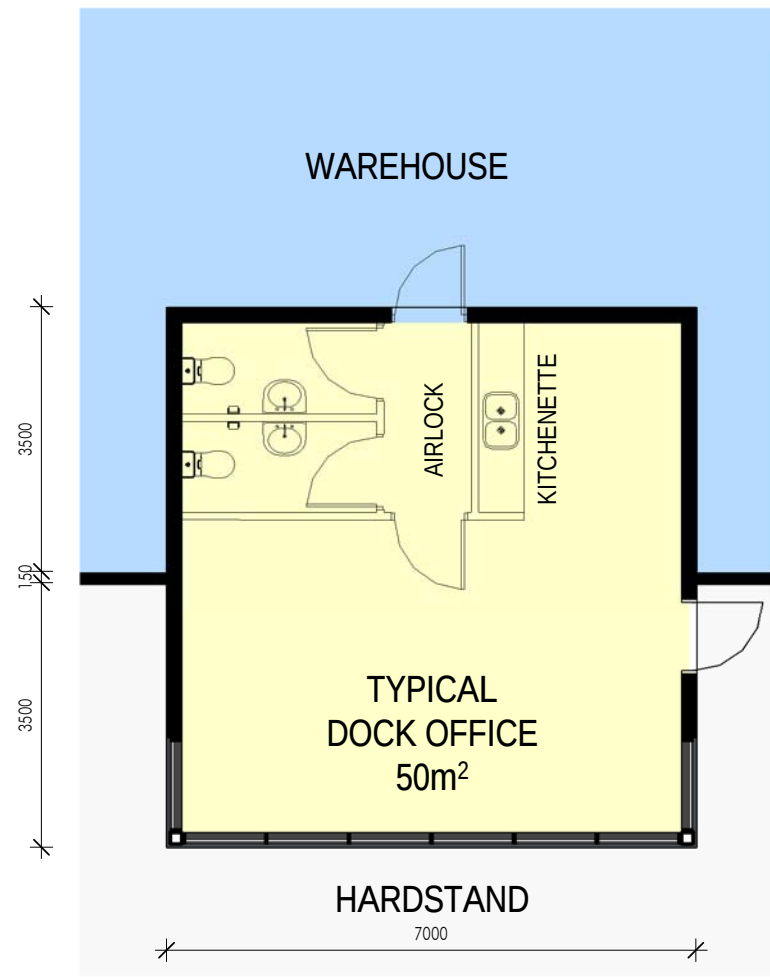

3 DOCK OFFICE - TYPICAL PLAN
1 : 100

13/04/2022 10:02:00 PM C:\NET\LOCAL\2020\11920_11920_ISS_ISSUES_CREW_ISS_Da_2020_Drawings\GP18.n

Client




Issue	Description	Date
P2	ISSUE FOR SSD APPROVAL	14.04.2022
P1	ISSUE FOR COORDINATION	22.03.2022

Builder and/or subcontractors shall verify all project dimensions before commencing on-site work or off-site fabrication. Figured dimensions shall take precedence over scaled dimensions. This drawing is copyright and cannot be reproduced in whole or in part or by any medium without the written permission of Nettleton Tribe Partnership Pty Ltd.


SSD APPROVAL

Key Plan

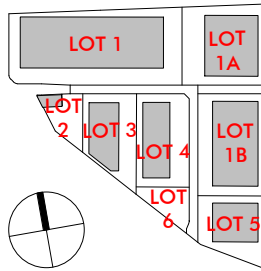

Project Name
Westlink
Project Address
Mamre Road, Kemps Creek

Bar Scales

 


Drawing Title:
Office Plans - Dock Offices

Author: BC/HS
Checker: MA
Sheet Size: A1
Drawing Number: 11920_DA037


Scale: 1 : 100
Issue: P2

nettletontribe


nettleton tribe partnership Pty Ltd ABN 58 161 683 122
117 Willoughby Road, Crows Nest, NSW 2065
t +61 2 9431 6431
e: sydney@nettletontribe.com.au w: nettletontribe.com.au

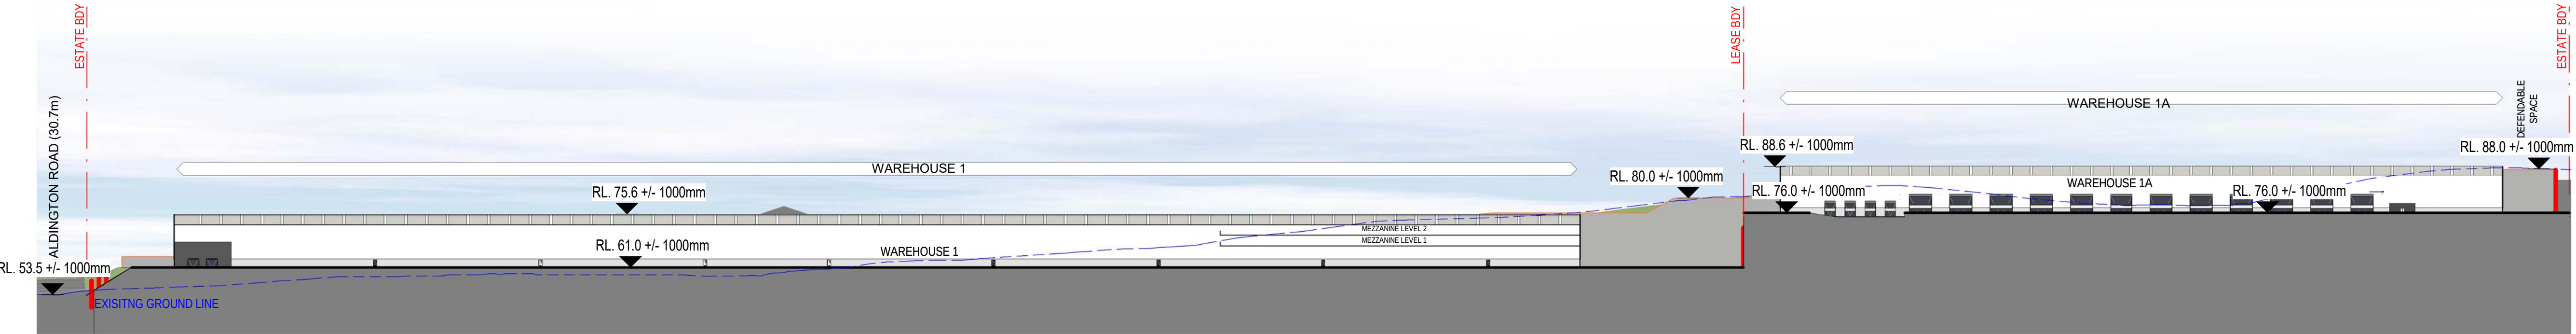


1 SITE SECTION 1
1 : 1000

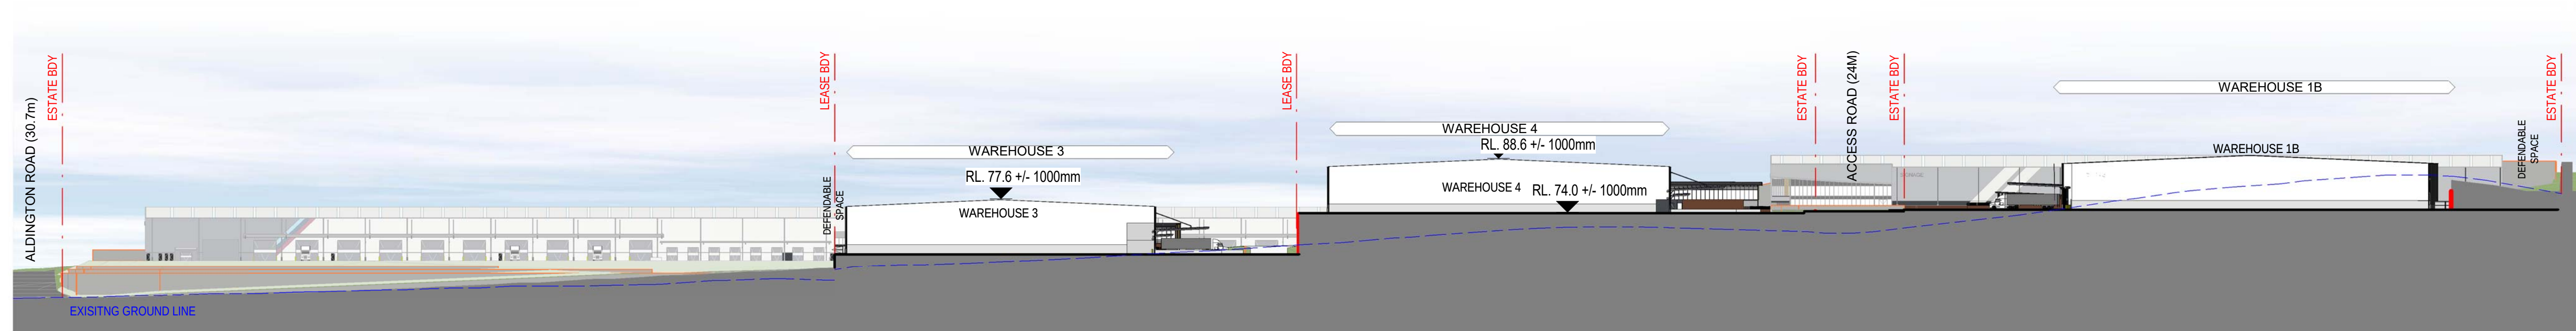

2 SITE SECTION 2
1 : 1000

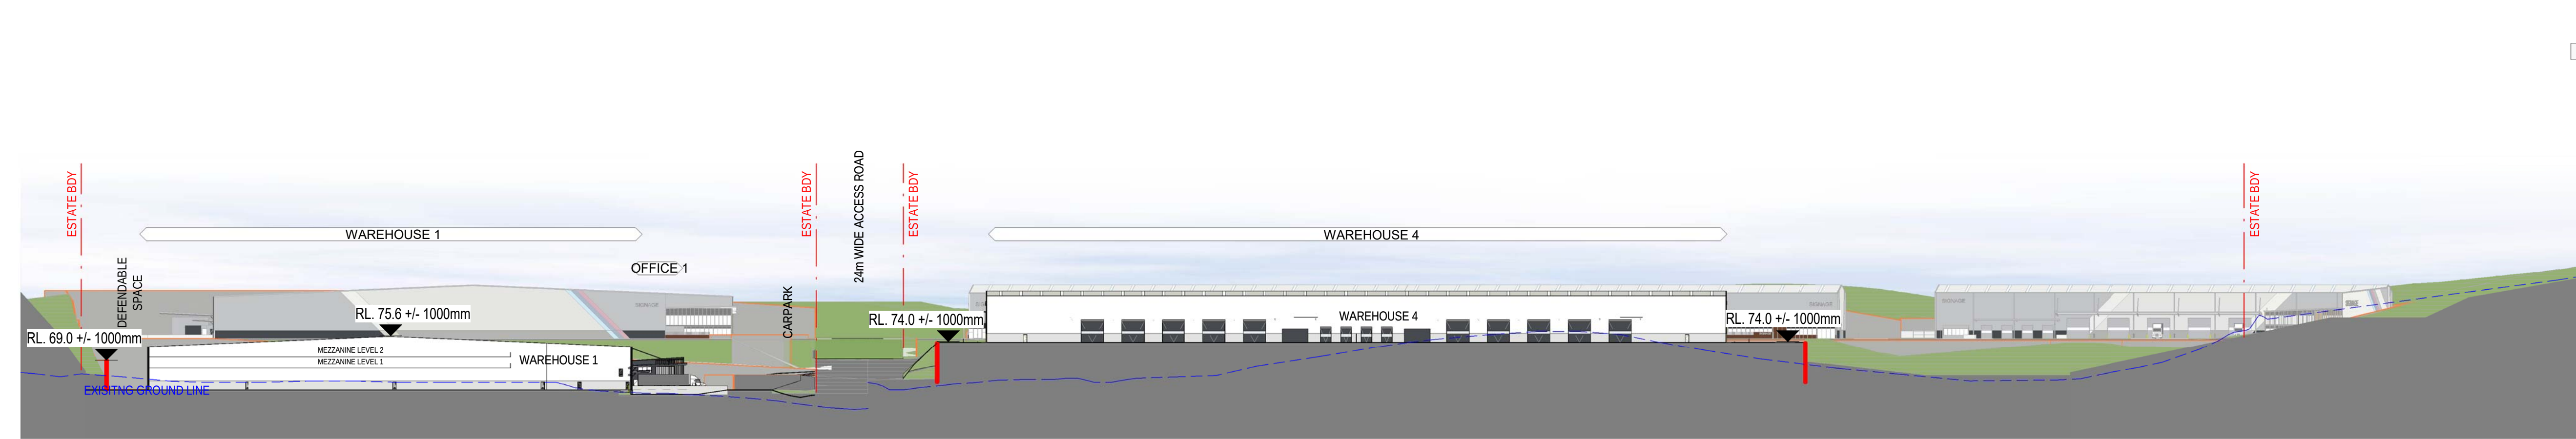

3 SITE SECTION 3
1 : 1000

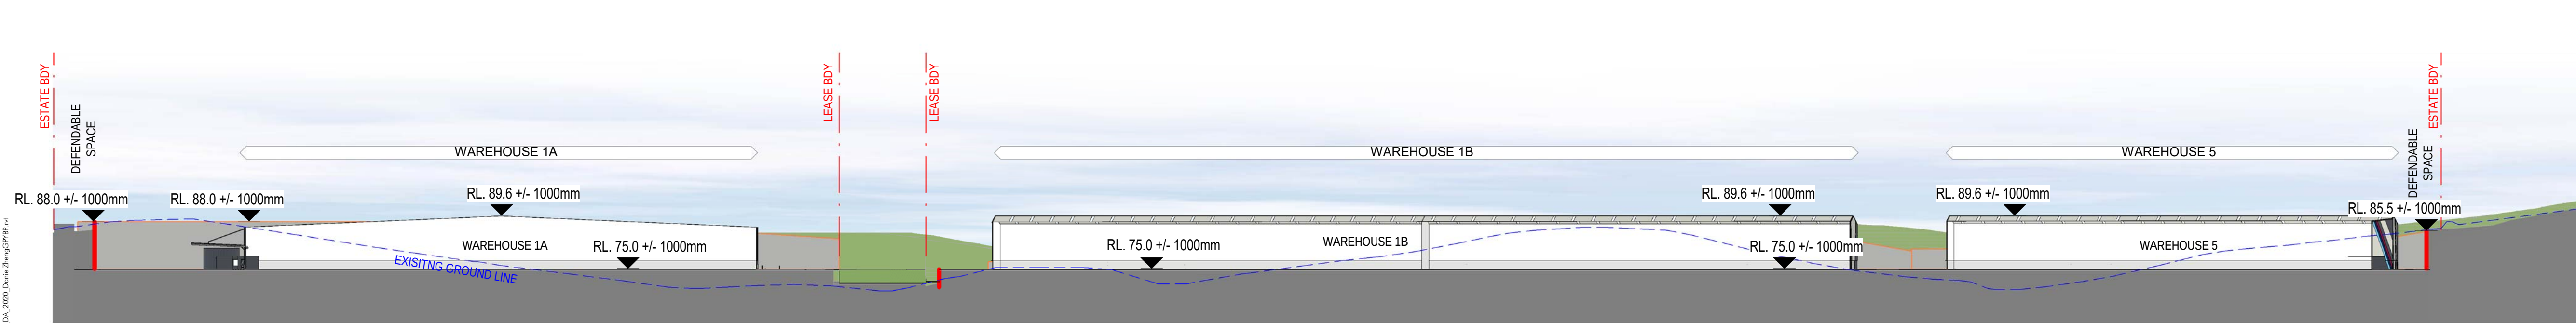

4 SITE SECTION 4
1 : 1000

NOTE:
REFER TO CIVIL ENGINEER'S
DRAWING FOR RETAINING
WALL DETAILS

