# TENANT IMPROVEMENT MANUAL

2025 Edition Rev. 1

# **CLARK COUNTY DEPARTMENT OF AVIATION**



# **TABLE OF CONTENTS**

Revisions Are Indicated By Gray Shading

<b>PAR</b>	T 1. INIT	TIATING A TENANT IMPROVEMENT	7
		T DEVELOPMENT / PROJECT REQUEST	
	1.0.1	GENERAL INFORMATION REQUIRED	7
	1.0.2	CONCESSION SUBMITTAL REQUIREMENTS	7
	1.0.3	EXCEPTIONS	7
	1.0.4	APPROVAL / DENIAL	7
	1.0.5	BUSINESS OFFICE'S RESPONSIBILITIES	7
	1.0.6	CONSTRUCTION AND ENGINEERING RESPONSIBILITIES	8
	1.0.7	TENANT RESPONSIBILITIES AFTER PROJECT IS APPROVED	8
	1.0.7.1	NOTICE OF PROPOSED CONSTRUCTION OR ALTERATION (FAA FORM 7460-1)	8
	1.0.7.2	NATIONAL ENVIRONMENTAL POLICY ACT APPROVALS	
	1.0.7.3	LAND USE AND ZONING APPROVALS	9
	1.0.8	TENANT RESPONSIBILITIES	
	1.0.9	TRANSMITTAL, REVIEW AND APPROVAL OF DOCUMENTS	9
1.1	DESIGN	AND CONSTRUCTION	10
	1.1.1	DESIGN KICK-OFF MEETING	
	1.1.2	TENANT RESPONSIBILITIES DURING DESIGN	10
PAR	T 2. AV	AILABLE RESOURCES AND INFORMATION	11
2.0	EXISTIN	G AIRPORT RECORD DRAWINGS	11
		T GEOTECHNICAL INFORMATION	
2.2	AIRPOR	T FIBER OPTIC INFRASTRUCTURE	11
	2.2.1	RATES / COMMITMENT TERM	
	2.2.2	TENANT PROVISIONING PROCESS (TPP)	
	2.2.3	CONTACT INFORMATION	
2.3	VIDEO S	SURVEILLANCE AUTHORIZATION	12
DΛR	T 2 GFI	NERAL DESIGN REQUIREMENTS	13
		TER-AIDED-DRAFTING (CAD) STANDARDS	
5.0	3.0.1	50 PERCENT DESIGN DRAWINGS	
3.1		CENT DESIGN DRAWINGS	
0	3.1.1	REVISED 100 PERCENT DESIGN DRAWINGS (RE-SUBMITTAL)	
3.2	ISSUED	FOR CONSTRUCTION DRAWINGS	
		NS TO THE ISSUED FOR CONSTRUCTION DRAWINGS	
		RECORD DRAWINGS	_
	3.4.1	RECORD DRAWING SUBMITTAL REQUIREMENTS	
3.5	SIGNAG	E & GRAPHICS DRAWING SUBMITTAL	17
		E & GRAPHICS DRAWING STANDARDS	
3.7	SIGNAG	E & GRAPHICS: 100% DESIGN DRAWINGS	18
3.8	SIGNAG	E & GRAPHICS: ISSUED FOR CONSTRUCTION DRAWINGS	18
3.9	SIGNAG	E & GRAPHICS: REVISIONS TO THE ISSUED FOR CONST. DRAWINGS	18
3.10	0 SIGNAC	GE & GRAPHICS: RECORD DRAWINGS	20
PAR	T 4. DF	SIGN DRAWING REQUIREMENTS	21
4.0	EXCEPT	IONS FOR NON-DOA BUILDINGS CONSTRUCTED ON DOA PROPERTY	21
		ECTURAL	
	4.1.0	ACESS PANELS	
	4.1.1	DOOR / FRAME / HARDWARE	22
	4.1.2	NON-COMBUSTIBLE MATERIALS	
	4.1.3	TILED FLOORS	23
	4.1.3.1	TERRAZZO FLOOR	23
	4.1.4	CARPET	23
	4.1.5	PAINT	
	4.1.6	STUDS	
4.2		SIGN CRITERIA	
	4.2.1	GEOTECHNICAL INFORMATION	24

4.2.1	GEOTECHNICAL INFORMATION	
4.2.2	PAVEMENT & UTILITIES	24
4.2.3	LANDSCAPING	24
4.3 ELECTF	RICAL	
4.3.1	ELECTRICAL REQUIREMENTS	25
4.3.2	ELECTRICAL RESTRICTIONS	25
4.3.3	MECHANICAL/ELECTRICAL/IDF ROOMS	
4.3.4	PERMITS FOR LOW VOLTAGE WIRING	
4.3.5	CONDUIT ROUGH-IN FOR WIRELESS	
4.3.6	RACEWAY IDENTIFICATION AT HARRY REID INTERNATIONAL AIRPORT	
4.3.7	ARC FLASH REQUIREMENTS	
4.4 FIRE PR	OTECTION	
4.4.1	DESIGN CRITERIA	
4.4.2	PERMIT PROCESS	
4.4.3	SYSTEM INSTALLATION	
4.4.4	CLARK COUNTY FIRE DEPARTMENT	
4.4.5	PLACES OF ASSEMBLY PERMIT	
4.4.6	SMOKE DETECTORS	
4.4.7	SPRINKLER SYSTEMS	
4.4.7.1	ISOLATION VALVE	
4.4.8	APPROVED MANUFACTURERS	
_	NICAL	
	NENT FENCES	
	NG	
	ETARY SYSTEMS	
4.8.1	BUILDING AUTOMATION CONTROLS, LIFE SAFETY AND FIRE ALARMS	
4.8.2	SECURITY CARD ACCESS SYSTEM	
4.8.3	SECURITY SURVEILLANCE SYSTEM	
	TURAL	
	OMMUNICATIONS	
4.10.1	TELECOMMUNICATIONS DESIGNER	
4.10.2	SUBMITTALS AND DOCUMENT REVIEW	
4.11 AIR QL	JALITY PERMIT REQUIREMENTS	34
PART 5 GE	NERAL CONSTRUCTION REQUIREMENTS	36
	TY PROCEDURES AND BADGING	
	AUTHORIZED SIGNATORIES	
5.0.1	BACKGROUND INVESTIGATIONS	
5.0.2 5.0.3	VETTING REQUEST FORM	
5.0.4	BADGE TYPES	
5.0.4.1	GREEN/CHARCOAL (LAS Identification Badge)	
5.0.4.2	YELLOW	
5.0.4.3	TEMPORARY ESCORD BADGES (WHITE)	
5.0.5	LAS IDENTIFICATION BADGE APPLICATION/DOCUMENTATION	
5.0.5.1	BADGE OFFICE APPOINTMENTS	
5.0.6	BADGE AND FINGERPRINT FEES	
5.0.6.1	BADGE REPLACEMENT FEE	
5.0.6.2	BADGE CLASS APPOINTMENT RESCHEDULING FEE	
5.0.6.3	YELLOW BADGE FEE	
5.0.6.4	TEMPORARY ESCORT BADGE FEE	
5.0.7	DOOR ACCESS	
5.1 BARRIC	ADES	39
5.2 DUST C	ONTROL	39
5.3 ELECTR	IC METER INSTALLATION	39
5.3.1	POWER NOT INCLUDED IN THE LEASE RATE	39
	「PROCEDURES	
5.4.1	CONTRACTOR ESCORT NEEDS	
	ATIONS	

3.0 I AA OI	STACLE EVALUATION	40
	ARM SYSTEM	
5.8 FIRE SP	RINKLER SHOP DRAWINGS	41
	PENETRATIONS	
	DOUS MATERIALS	
	NERY AND EQUIPMENT	
	FITTING AN EXISTING AREA	
5.13 ANTEN	INAS	
5.13.1	IDENTIFICATION REQUIREMENTS	
5.13.2	INSTALLATION REQUIREMENTS	
5.14	ROOF INSTALLATION AND/OR PENETRATIONS	
5.15	SAFETY & HEALTH	
5.15.1	ASBESTOS OPERATIONS & MANAGEMENT PROGRAM (AO & MP)	
5.16	SECURITY REQUIREMENTS	46
5.16.1	GENERAL SECURITY REQUIREMENTS	
5.16.2	VIOLATION AND PENALTIES	
	MINOR INFRACTIONS	
	MAJOR INFRACTIONS	
	CIVIL PENALTIES	
	ING.	
	AND DEMOLITION MATERIALS	
	DRARY CONSTRUCTION WALLS	_
	S AND LIQUIDS IN STERILE AREAS Y INTERRUPTION NOTICE	
	LE DECALS	_
	HOURS	
	ED SYSTEMS	
	HING	
	FED CODE REQUIREMENTS	
	NSTRUCTION PROCESS	
	NSTRUCTION MEETING	
	ED DOCUMENTS FROM CONTRACTOR	
6.1.1	DRAWINGS	
6.1.2	LICENSES	50
6.1.3	LICENSESINSURANCE REQUIREMENTS	50 50
6.1.3 6.1.4	LICENSESINSURANCE REQUIREMENTSJOB SITE EMERGENCY PHONE LIST	50 50 53
6.1.3 6.1.4 6.1.5	LICENSES	50 50 53 53
6.1.3 6.1.4 6.1.5 6.1.6	LICENSES INSURANCE REQUIREMENTS JOB SITE EMERGENCY PHONE LIST WRITTEN WORK PLACE SAFETY PLAN SCHEDULE	50 50 53 53
6.1.3 6.1.4 6.1.5 6.1.6 6.2 REQUIF	LICENSES INSURANCE REQUIREMENTS JOB SITE EMERGENCY PHONE LIST WRITTEN WORK PLACE SAFETY PLAN SCHEDULE ED DOCUMENTS FROM TENANTS	
6.1.3 6.1.4 6.1.5 6.1.6 6.2 REQUIF 6.2.1	LICENSES INSURANCE REQUIREMENTS JOB SITE EMERGENCY PHONE LIST WRITTEN WORK PLACE SAFETY PLAN SCHEDULE ED DOCUMENTS FROM TENANTS PROJECT CLOSE-OUT DEPOSIT	
6.1.3 6.1.4 6.1.5 6.1.6 6.2 REQUIF 6.2.1 6.2.2	LICENSES	
6.1.3 6.1.4 6.1.5 6.1.6 6.2 REQUIF 6.2.1 6.2.2 6.2.3	LICENSES INSURANCE REQUIREMENTS. JOB SITE EMERGENCY PHONE LIST. WRITTEN WORK PLACE SAFETY PLAN SCHEDULE ED DOCUMENTS FROM TENANTS PROJECT CLOSE-OUT DEPOSIT SURETY REQUIREMENTS. MANUFACTURER MAINTENANCE MANUAL AND WARRANTY.	50 50 53 53 53 53 53 53 53
6.1.3 6.1.4 6.1.5 6.1.6 6.2 REQUIF 6.2.1 6.2.2 6.2.3 6.2.4	LICENSES INSURANCE REQUIREMENTS. JOB SITE EMERGENCY PHONE LIST. WRITTEN WORK PLACE SAFETY PLAN SCHEDULE. ED DOCUMENTS FROM TENANTS. PROJECT CLOSE-OUT DEPOSIT. SURETY REQUIREMENTS. MANUFACTURER MAINTENANCE MANUAL AND WARRANTY. PREVENTATIVE MAINTENANCE.	50 50 53 53 53 53 53 53 54 54
6.1.3 6.1.4 6.1.5 6.1.6 6.2 REQUIF 6.2.1 6.2.2 6.2.3 6.2.4 6.3 PROJEC	LICENSES	50 50 53 53 53 53 53 53 54 54
6.1.3 6.1.4 6.1.5 6.1.6 6.2 REQUIF 6.2.1 6.2.2 6.2.3 6.2.4 6.3 PROJEC 6.3.1	LICENSES	50 50 53 53 53 53 53 54 54 54
6.1.3 6.1.4 6.1.5 6.1.6 6.2 REQUIF 6.2.1 6.2.2 6.2.3 6.2.4 6.3 PROJEC 6.3.1 6.3.2	LICENSES INSURANCE REQUIREMENTS JOB SITE EMERGENCY PHONE LIST WRITTEN WORK PLACE SAFETY PLAN SCHEDULE ED DOCUMENTS FROM TENANTS PROJECT CLOSE-OUT DEPOSIT SURETY REQUIREMENTS MANUFACTURER MAINTENANCE MANUAL AND WARRANTY PREVENTATIVE MAINTENANCE CT ACCESS LAY DOWN AREA VEHICLE PARKING	50 50 53 53 53 53 53 54 54 54
6.1.3 6.1.4 6.1.5 6.1.6 6.2 REQUIF 6.2.1 6.2.2 6.2.3 6.2.4 6.3 PROJEC 6.3.1 6.3.2	LICENSES	50 50 53 53 53 53 53 54 54 54 54
6.1.3 6.1.4 6.1.5 6.1.6 6.2 REQUIF 6.2.1 6.2.2 6.2.3 6.2.4 6.3 PROJEC 6.3.1 6.3.2 6.4 6.5	LICENSES INSURANCE REQUIREMENTS. JOB SITE EMERGENCY PHONE LIST. WRITTEN WORK PLACE SAFETY PLAN SCHEDULE. ED DOCUMENTS FROM TENANTS. PROJECT CLOSE-OUT DEPOSIT. SURETY REQUIREMENTS. MANUFACTURER MAINTENANCE MANUAL AND WARRANTY. PREVENTATIVE MAINTENANCE. ET ACCESS. LAY DOWN AREA. VEHICLE PARKING. SAFETY AND ENVIRONMENT. MIX DESIGNS.	50 50 53 53 53 53 53 54 54 54 54 54 55
6.1.3 6.1.4 6.1.5 6.1.6 6.2 REQUIF 6.2.1 6.2.2 6.2.3 6.2.4 6.3 PROJEC 6.3.1 6.3.2 6.4 6.5 6.6	LICENSES INSURANCE REQUIREMENTS. JOB SITE EMERGENCY PHONE LIST. WRITTEN WORK PLACE SAFETY PLAN SCHEDULE. ED DOCUMENTS FROM TENANTS. PROJECT CLOSE-OUT DEPOSIT. SURETY REQUIREMENTS. MANUFACTURER MAINTENANCE MANUAL AND WARRANTY. PREVENTATIVE MAINTENANCE. CT ACCESS. LAY DOWN AREA VEHICLE PARKING. SAFETY AND ENVIRONMENT. MIX DESIGNS. HOT WORK PERMITS	50 50 53 53 53 53 53 54 54 54 54 54 54 55 55
6.1.3 6.1.4 6.1.5 6.1.6 6.2 REQUIF 6.2.1 6.2.2 6.2.3 6.2.4 6.3 PROJEC 6.3.1 6.3.2 6.4 6.5 6.6	LICENSES INSURANCE REQUIREMENTS. JOB SITE EMERGENCY PHONE LIST WRITTEN WORK PLACE SAFETY PLAN SCHEDULE ED DOCUMENTS FROM TENANTS PROJECT CLOSE-OUT DEPOSIT SURETY REQUIREMENTS. MANUFACTURER MAINTENANCE MANUAL AND WARRANTY PREVENTATIVE MAINTENANCE ET ACCESS. LAY DOWN AREA VEHICLE PARKING SAFETY AND ENVIRONMENT MIX DESIGNS HOT WORK PERMITS WORK PLANS	50 50 53 53 53 53 53 54 54 54 54 54 55 55
6.1.3 6.1.4 6.1.5 6.1.6 6.2 REQUIF 6.2.1 6.2.2 6.2.3 6.2.4 6.3 PROJEC 6.3.1 6.3.2 6.4 6.5 6.6 6.7 6.8	LICENSES  INSURANCE REQUIREMENTS  JOB SITE EMERGENCY PHONE LIST  WRITTEN WORK PLACE SAFETY PLAN  SCHEDULE  ED DOCUMENTS FROM TENANTS  PROJECT CLOSE-OUT DEPOSIT  SURETY REQUIREMENTS  MANUFACTURER MAINTENANCE MANUAL AND WARRANTY  PREVENTATIVE MAINTENANCE  ST ACCESS  LAY DOWN AREA  VEHICLE PARKING  SAFETY AND ENVIRONMENT  MIX DESIGNS  HOT WORK PERMITS  WORK PLANS  INSPECTION OF WORK	50 50 53 53 53 53 53 53 54 54 54 54 54 55 55
6.1.3 6.1.4 6.1.5 6.1.6 6.2 REQUIF 6.2.1 6.2.2 6.2.3 6.2.4 6.3 PROJEC 6.3.1 6.3.2 6.4 6.5 6.6 6.7 6.8 6.9	LICENSES INSURANCE REQUIREMENTS JOB SITE EMERGENCY PHONE LIST WRITTEN WORK PLACE SAFETY PLAN SCHEDULE ED DOCUMENTS FROM TENANTS PROJECT CLOSE-OUT DEPOSIT SURETY REQUIREMENTS MANUFACTURER MAINTENANCE MANUAL AND WARRANTY PREVENTATIVE MAINTENANCE ET ACCESS LAY DOWN AREA VEHICLE PARKING SAFETY AND ENVIRONMENT MIX DESIGNS HOT WORK PERMITS WORK PLANS INSPECTION OF WORK QUALITY CONTROL REPORTS	50 50 53 53 53 53 53 53 54 54 54 54 55 55
6.1.3 6.1.4 6.1.5 6.1.6 6.2 REQUIF 6.2.1 6.2.2 6.2.3 6.2.4 6.3 PROJEC 6.3.1 6.3.2 6.4 6.5 6.6 6.7 6.8 6.9 6.10	LICENSES INSURANCE REQUIREMENTS JOB SITE EMERGENCY PHONE LIST WRITTEN WORK PLACE SAFETY PLAN SCHEDULE ED DOCUMENTS FROM TENANTS PROJECT CLOSE-OUT DEPOSIT SURETY REQUIREMENTS MANUFACTURER MAINTENANCE MANUAL AND WARRANTY PREVENTATIVE MAINTENANCE CT ACCESS LAY DOWN AREA VEHICLE PARKING SAFETY AND ENVIRONMENT MIX DESIGNS HOT WORK PERMITS WORK PLANS INSPECTION OF WORK QUALITY CONTROL REPORTS PUNCH LIST	50 50 50 53 53 53 53 53 54 54 54 54 55 55 55
6.1.3 6.1.4 6.1.5 6.1.6 6.2 REQUIF 6.2.1 6.2.2 6.2.3 6.2.4 6.3 PROJEC 6.3.1 6.3.2 6.4 6.5 6.6 6.7 6.8 6.9 6.10 6.11	INSURANCE REQUIREMENTS JOB SITE EMERGENCY PHONE LIST WRITTEN WORK PLACE SAFETY PLAN SCHEDULE ED DOCUMENTS FROM TENANTS PROJECT CLOSE-OUT DEPOSIT SURETY REQUIREMENTS MANUFACTURER MAINTENANCE MANUAL AND WARRANTY PREVENTATIVE MAINTENANCE ET ACCESS LAY DOWN AREA VEHICLE PARKING SAFETY AND ENVIRONMENT MIX DESIGNS HOT WORK PERMITS WORK PLANS INSPECTION OF WORK QUALITY CONTROL REPORTS PUNCH LIST OPEN WALL PHOTOGRAPHS	50 50 50 53 53 53 53 53 53 54 54 54 54 55 55 55 55
6.1.3 6.1.4 6.1.5 6.1.6 6.2 REQUIF 6.2.1 6.2.2 6.2.3 6.2.4 6.3 PROJEC 6.3.1 6.3.2 6.4 6.5 6.6 6.7 6.8 6.9 6.10 6.11	LICENSES INSURANCE REQUIREMENTS JOB SITE EMERGENCY PHONE LIST WRITTEN WORK PLACE SAFETY PLAN SCHEDULE ED DOCUMENTS FROM TENANTS PROJECT CLOSE-OUT DEPOSIT SURETY REQUIREMENTS MANUFACTURER MAINTENANCE MANUAL AND WARRANTY PREVENTATIVE MAINTENANCE CT ACCESS LAY DOWN AREA VEHICLE PARKING SAFETY AND ENVIRONMENT MIX DESIGNS HOT WORK PERMITS WORK PLANS INSPECTION OF WORK QUALITY CONTROL REPORTS PUNCH LIST	50 50 53 53 53 53 53 54 54 54 54 55 55 55 55 55 55

7.0.1	PURPOSE	_
7.0.2	PHILOSOPHY	57
7.0.3	COMPLIANCE	57
7.0.4	ADA SUMMARY	57
7.1 ALL TEN	IANT SIGNAGE	
7.1.1	CONCEPT AND DEVELOPMENT	57
7.1.2	GENERAL REQUIREMENTS	59
7.1.3	ADVERTISING	60
7.2 AIRLINE	SPECIFIC TENANT SIGNAGE	60
7.2.1	TERMINAL BUILDING	60
7.2.1.1	CURBSIDE	61
7.2.1.2	TICKETING	62
7.2.1.3	TERMINAL 1 AND TERMINAL 3 DYNAMIC SIGNAGE	63
7.2.1.4	FIRST CLASS CARPET MATS	63
7.2.1.5	INTERIOR PENDANT SIGNS	63
7.2.1.6	DEPARTURE GATES	63
7.2.1.7	BAGGAGE CLAIM	64
7.2.2	TERMINAL EXTERIOR SIGNAGE	64
7.3 CONCES	SSION SPECIFIC TENANT SIGNAGE	
7.3.1	TERMINAL BUILDINGS	
7.3.1.1	D- GATES GREAT HALL (RETAIL)	
7.3.2	CONSOLIDATED RENTAL CAR FACILITY	
7.3.2.1	CUSTOMER SERVICE BUILDING	
7.3.2.2	READY RETURN AREA (PARKING GARAGE)	
7.3.2.3	AUXILIARY BUILDINGS AND SITE ELEMENTS	
	RIAN WAYFINDING SIGNAGE	
7.4.1	TERMINAL BUILDING	
7.4.2	PARKING FACILITIES	
7.5 ROADW	AY WAYFINDING SIGNAGE	
7.5.1	NEVADA DEPARTMENT OF TRANSPORTATION (Public Roadways)	66
7.5.2	DEPARTMENT OF AVIATION (LAS Airport Roadways)	
7.6 DOA G	ENERAL AVIATION (GA)	
7.6.1	DOA GENERAL AVIATION (GA) TENANT SIGNAGE	66
PART 8. EX	HIDITO	
	SIGNAGE FOR CONSTRUCTION WALLS	Fcc
EXHIBIT A:		
EXHIBIT B:	SAMPLE APPROVAL EMAIL	
EXHIBIT C:	FAA FORM 7460-1	
EXHIBIT D:	DIRECTOR'S PERMIT	
EXHIBIT E:	NOT USED	
EXHIBIT F:	VIDEO SURVEILLANCE REQUEST	
EXHIBIT G:	DESIGN DRAWING REVIEW COMMENTS	
EXHIBIT H:	DOOR HARDWARE AUTHORIZATION	
EXHIBIT I:	FACILITIES DIVISION ELECTRICAL ROOM ACCESS PERMIT	
EXHIBIT J: EXHIBIT K:	PLACES OF ASSEMBLY PERMIT	E69
EXHIBIT K.	FENOE DETAIL O	F70
_,	FENCE DETAILS	
EXHIBIT L:	WORK PLAN FORM	E71
EXHIBIT L: EXHIBIT M:	WORK PLAN FORMANTENNA / DISH ID TAG	E71
EXHIBIT L: EXHIBIT M: EXHIBIT N:	WORK PLAN FORMANTENNA / DISH ID TAGSIGNATORY LETTER	E71 E72 E73
EXHIBIT L: EXHIBIT M: EXHIBIT N: EXHIBIT O.1	WORK PLAN FORM ANTENNA / DISH ID TAG SIGNATORY LETTER : VETTING REQUEST FORM	E71E72E73
EXHIBIT L: EXHIBIT M: EXHIBIT N: EXHIBIT 0.1 EXHIBIT 0.2	WORK PLAN FORM ANTENNA / DISH ID TAG SIGNATORY LETTER : VETTING REQUEST FORM : AUTHORIZED REPRESENTATIVE LETTER	E71E72E73E74
EXHIBIT L: EXHIBIT M: EXHIBIT N: EXHIBIT 0.1 EXHIBIT 0.2 EXHIBIT 0.3	WORK PLAN FORM ANTENNA / DISH ID TAG SIGNATORY LETTER : VETTING REQUEST FORM : AUTHORIZED REPRESENTATIVE LETTER : YELLOW BADGE VETTING REQUEST	E71E72E73E74E74
EXHIBIT L: EXHIBIT M: EXHIBIT N: EXHIBIT O.1 EXHIBIT O.2 EXHIBIT O.3 EXHIBIT P:	WORK PLAN FORM ANTENNA / DISH ID TAG SIGNATORY LETTER : VETTING REQUEST FORM : AUTHORIZED REPRESENTATIVE LETTER : YELLOW BADGE VETTING REQUEST NOT USED	E71E72E73E74E74
EXHIBIT L: EXHIBIT M: EXHIBIT N: EXHIBIT 0.1 EXHIBIT 0.2 EXHIBIT 0.3 EXHIBIT P: EXHIBIT Q:	WORK PLAN FORM ANTENNA / DISH ID TAG SIGNATORY LETTER : VETTING REQUEST FORM :: AUTHORIZED REPRESENTATIVE LETTER : YELLOW BADGE VETTING REQUEST NOT USED ESCORT REQUEST FORM	E71E72E73E74E74E75
EXHIBIT L: EXHIBIT M: EXHIBIT N: EXHIBIT 0.1 EXHIBIT 0.2 EXHIBIT 0.3 EXHIBIT P: EXHIBIT Q: EXHIBIT R:	WORK PLAN FORM ANTENNA / DISH ID TAG SIGNATORY LETTER : VETTING REQUEST FORM : AUTHORIZED REPRESENTATIVE LETTER : YELLOW BADGE VETTING REQUEST NOT USED ESCORT REQUEST FORM FACILITIES DIVISON ROOF ACCESS PERMIT	
EXHIBIT L: EXHIBIT M: EXHIBIT N: EXHIBIT 0.2 EXHIBIT 0.3 EXHIBIT P: EXHIBIT Q: EXHIBIT R: EXHIBIT R:	WORK PLAN FORM	E71E72E73E74E74E74E76E76
EXHIBIT L: EXHIBIT M: EXHIBIT N: EXHIBIT 0.1 EXHIBIT 0.2 EXHIBIT 0.3 EXHIBIT P: EXHIBIT Q: EXHIBIT R:	WORK PLAN FORM ANTENNA / DISH ID TAG SIGNATORY LETTER : VETTING REQUEST FORM : AUTHORIZED REPRESENTATIVE LETTER : YELLOW BADGE VETTING REQUEST NOT USED ESCORT REQUEST FORM FACILITIES DIVISON ROOF ACCESS PERMIT	E71 E72 E73 E74 E74 E75 E76 E77 E77 E77

EXHIBIT V:	CERTIFICATE OF INSURANCE	E8′
<b>EXHIBIT W:</b>	JOBSITE EMERGENCY CONTACT LIST	E82
EXHIBIT X:	SURETY BOND FORM	E83
<b>EXHIBIT Y:</b>	HOT WORK PERMIT	E84
EXHIBIT Z:	MASTER DEVELOPMENT STANDARDS, PART I SECTION 3	E8
<b>EXHIBIT AA:</b>	MASTER DEVELOPMENT STANDARDS, PART II SECTION 3	E86
EXHIBIT BB:	MASTER DEVELOPMENT STANDARDS, PART III SECTION 7	E87
<b>EXHIBIT CC:</b>	FIRE WATCH GUIDELINES	E88
EXHIBIT DD:	ASBESTOS ASSESSMENT REQUEST FORM	E89
EXHIBIT EE:	FIRE PROJECTION LETTER OF INTENT	E90
<b>EXHIBIT FF:</b>	LIFT PERMIT REQUEST	E91

# PART 1. INITIATING A TENANT IMPROVEMENT

#### 1.0 CONCEPT DEVELOPMENT / PROJECT REQUEST

A Tenant desiring to make an improvement in their leasehold space at Harry Reid International Airport or the Airport Rent-A-Car Center must submit the proposed change to the Department of Aviation (DOA) Business Office for approval:

Clark County, Department of Aviation Business Office P.O. Box 11005, Airport Station Las Vegas, Nevada 89111

General Aviation Tenants will follow the same guidelines as described in this manual.

For North Las Vegas and Overton the initial request will be forwarded to:

North Las Vegas General Aviation Manager 2730 Airport Drive, Suite 101 North Las Vegas, Nevada 89030

For Henderson and Jean the initial request will be forwarded to:

Henderson Executive Airport General Aviation Manager 1400 Executive Airport Drive, Suite B Henderson, Nevada 89052

The General Aviation Manager approves the concept, the approved concept is then forwarded to the DOA Business Office.

# 1.0.1 GENERAL INFORMATION REQUIRED

- Defined scope
- Graphic Depiction (sketches, photos, specification sheets, drawing mark-ups, etc.)
- Defined location
- · Justification for requested change

# 1.0.2 CONCESSION SUBMITTAL REQUIREMENTS

- A color rendering of the proposed change with detailed concept notes
- A sample color/material board may be required
- Proposed type and color of signage, reference Section 7.1.3
- Pre-opening wall signage rendering created with the DOA approved format templates provided by the Business Office (Reference EXHIBIT A)

# 1.0.3 EXCEPTIONS

Deviations from the requirements are at the discretion of the DOA Business Office.

Note: Computer-Aided Drafting (CAD) drawings are not required for the presentation of the Concept Development phase.

# 1.0.4 APPROVAL / DENIAL

Initial approval/denial is based on the concept only. The Tenant will be notified accordingly.

# 1.0.5 BUSINESS OFFICE'S RESPONSIBILITIES

The Business Office will:

• Review preliminary concept for appropriateness, i.e. choice of colors, major types of materials, proposed storefront configuration, type and color of signage and compliance with the lease line

- Determine if a full-blown concept presentation is required
- Generate the Project Request utilizing Airport Projects, and submit for review and approval to Airport Staff

#### 1.0.6 CONSTRUCTION AND ENGINEERING RESPONSIBILITIES

The Construction and Engineering Division will:

Assign the Tenant Improvement (TI) number, the Project Coordinator (PC) for the design phase and the Project Coordinator (PC) for the construction phase.

Provide written notification to the Tenant indicating concept approval (Reference EXHIBIT B), including the Project Coordinator's (PC's) contact information and TI number. Work may not commence until the Design Kick-Off Meeting has been held.

#### 1.0.7 TENANT RESPONSIBILITIES AFTER PROJECT IS APPROVED

#### 1.0.7.1 NOTICE OF PROPOSED CONSTRUCTION OR ALTERATION (FAA FORM 7460-1)

- Any Tenant proposing construction of a new building or structure, including antennas (see Section 5.0), must complete a Federal Aviation Administration (FAA) form 7460-1 "Notice of Proposed Construction or Alteration" (Reference EXHIBIT C) for the project, and submit it to the DOA Planning Section.
- A 7460-1 form is not required for projects that are interior remodels only.
- Tenants may file the 7460-1 electronically at the FAA's Obstacle Evaluation web site: https://oeaaa.faa.gov/oeaaa/external/portal.jsp or contact the DOA Planning Section for instructions and assistance with the 7460-1 form.
- The DOA Business Office must receive a copy of the completed form.
- The FAA will take a minimum of 6 to 8 weeks to process a 7460-1 form for an on-airport project and issue a determination regarding it.
- Tenants may also be required to obtain a "Director's Permit" from the Director of Aviation prior to construction (Reference EXHIBIT D). If this is required, the Tenant will be notified during the land use application process (see Section 1.0.7.3).

#### • Solar Photovoltaic Panel Installation:

Consistent with *Interim Policy, FAA Review of Solar Energy System Projects on Federally Obligated Airports* (78 FR 63276; see <a href="http://www.faa.gov/airports/environmental/">http://www.faa.gov/airports/environmental/</a>)--or an equivalent process the FAA may require in any subsequent policy or rule--before on-airport rooftop- or ground-mounted solar panels can be installed, the Tenant must complete and provide to the DOA Planning Section the results of employing the Solar Glare Hazard Analysis Tool (SGHAT) for the Airport Traffic Control Tower (ATCT) and ramp control tower (RTC) cab(s) and final approach paths. The results of conducting an SGHAT analysis are to be submitted to the FAA as part of the Form 7460-1 application. [Beginning on May 10, 2016, the SGHAT web application formerly found on <a href="https://share.sandia.gov/phlux">https://share.sandia.gov/phlux</a>, which was accessible for free to the public, was disabled. Tenants seeking to use SGHAT for glare analyses can access it for a nominal fee at www.sghat.com (hosted by Sims Industries, LLC); the cost of which shall be borne by the Tenant.] A successful analysis, including the receipt of an FAA Letter of Approval, demonstrates:

- No potential for glint or glare in the ATCT and RTC cab(s)
- No potential for glare or "low potential for afterimage" along the final approach paths



Before a solar photovoltaic panel installation project will be approved by DOA, the tenant must ensure that the 7460-1 is filed with the FAA (including the SGHAT analysis results), and that a Determination of No Hazard to Air Navigation is made by the FAA.

# 1.0.7.2 NATIONAL ENVIRONMENTAL POLICY ACT APPROVALS

- Any new on-airport construction or paving project generally with the exception of interior-only
  projects will require approval by the FAA under the National Environmental Policy Act (NEPA) of
  1969, as amended.
- The Tenant must contact the DOA Planning Section to determine if and/or what level of NEPA documentation and approvals are required by the FAA.

- If NEPA documentation is required for a Tenant improvement project, the minimum level of documentation is a Categorical Exclusion (Cat Ex), the application is to be submitted to the FAA for approval. This application may be found at: <a href="http://www.faa.gov/documentLibrary/media/order/energy">http://www.faa.gov/documentLibrary/media/order/energy</a> orders/1050-1E.pdf
- For all land lease agreements signed by DOA and a Tenant after January 1, 2013, the following is applicable:

The DOA will work closely with the Tenant to prepare the NEPA documentation, for which a thorough description of the project will be required. In the event the FAA requires additional studies or data collection in the preparation of the NEPA documentation and application, the Tenant will bear all costs (e.g., consultant fees) associated with such activities.

- In some cases, the Tenant will be required to provide the Planning Section with an estimate of the numbers and types of construction equipment that will be used on the project (reference EXHIBIT E).
- The FAA approval of a NEPA application may take from several weeks to several months. No construction can commence until the DOA Planning Section receives NEPA approval from the FAA.

#### 1.0.7.3 LAND USE AND ZONING APPROVALS

- Most new on-airport construction (including some interior-only uses) will require some sort of land use application approval by the Clark County Planning Commission and/or Board of County Commissioners.
- Most land use and zoning applications take 6 to 8 weeks to be heard by the appropriate public body after submittal of the application.
- Tenants are responsible for understanding what land use and zoning approvals are required for their project(s) from the appropriate jurisdiction, and for applying for and obtaining said approvals.
   Tenants should contact the appropriate planning agency to receive information and instructions regarding the needed applications. Appropriate agencies are as follows:
  - For projects at Harry Reid International Airport, Jean Sport Aviation Airpark or Overton Municipal Airport/Perkins Field, or the Airport Rent-A-Car Center: Clark County Comprehensive Planning, (702) 455-4314.
  - For projects at the North Las Vegas Airport: City of North Las Vegas Planning and Zoning Department, (702) 633-1537.
  - For projects at the Henderson Executive Airport: City of Henderson Community Development Department, (702) 267-1500.
- Land Use applications requiring an Owner signature will be submitted to the Business Office to obtain the Director's signature.
- Applicants must provide the DOA Planning Section with one copy of all land use applications and associated plans submitted by the Tenant to the local planning agency
- Once the land use application has been approved, the Tenant must submit a copy of the approval letter received from the authority having jurisdiction to the DOA Planning Section.
- Tenants are responsible for compliance with all conditions placed upon approval of their land use application(s) by the local jurisdiction.

# 1.0.8 TRANSMITTAL, REVIEW AND APPROVAL OF DOCUMENTS

All documents shall be transmitted between the PC and the Tenant utilizing the Procore software. Document reviews/approvals shall be accomplished through the review/approval processes included in the Procore software.

Access to the web-based Procore software shall be provided to the Tenant by the PC at no cost. The Tenant shall identify specific personnel who will require access to the software so that user IDs and passwords can be established.

#### 1.1 DESIGN AND CONSTRUCTION

The PC assigned to the TI will schedule the design kick-off meeting. During the course of design and construction, all consultants, sub-consultants, Contractors, Subcontractors, and other Tenant representatives must communicate with the PC through the Tenant or Tenant's designated representative. All communication shall include the official TI Project Number for reference.

#### 1.1.1 DESIGN KICK-OFF MEETING

At the Design kick-off meeting the PC will make introductions and discuss the following items:

- Tenant Improvement Manual location
- DOA and Tenant authorized representatives
- Existing Airport Record Drawings
- Drawing Submission requirements
- Design Drawing Requirements
- 100% Drawings
- · Pre-check
- Issued for Construction
- Construction start up requirements
- Revisions to DOA approved drawings
- Tenant Record Drawing requirements
- Procore Requirements
- Video Surveillance Approval

#### 1.1.2 TENANT RESPONSIBILITIES DURING DESIGN

The Tenant is responsible for:

- Defining the scope of work and VERIFYING ALL SITE CONDITIONS (The A/E of record is required to visit the project site prior to design).
- Conforming to all DOA requirements as defined in various sections of this manual.
- Conforming to the Authority Having Jurisdiction (AHJ) over the project for the permitting requirements, codes, amendments, ordinances and regulations (Clark County Department of Building and Fire Prevention, City of Henderson or City of North Las Vegas).
- Architect or a representative to attend the Design Kick-Off Meeting either in person or by teleconference.
- Providing Record Drawings in accordance with DOA requirements at the end of the project.

DOA will review the Tenant improvement drawings and provide a review/approval stamp before they go to the AHJ. This stamp is to indicate that the documents were reviewed for general compliance with DOA Tenant Improvement Manual and DOA Standard Specifications. Approval <u>DOES NOT</u> alleviate the Tenant from complying with all DOA requirements and local codes and regulations. DOA is <u>NOT</u> responsible to review the Tenant's documents for codes and regulations. DOA may notice items not in compliance and as a courtesy notify the A/E. However, it is the A/E of Record that is ultimately responsible to verify the documents comply with the requirements of the AHJ.

#### 2.0 EXISTING AIRPORT RECORD DRAWINGS

The Tenant and their designer <u>shall visit the site and field verify all existing site conditions</u> before any drawings are submitted to the DOA. A written request may be submitted to the PC for Record Drawings, either hard copies or electronic format, of the base building, previous Tenant space or shell space.

DOA provides drawings to Tenants as a courtesy; Tenant is responsible to verify utility locations and all dimensions.

If Record Drawings of the previous space are not available, the DOA will furnish the base building Record Drawings of the general area only.

The Tenant is not permitted to borrow the Record Drawings from the DOA files. In addition, CAD (DWG) files are not available for all Record Drawings. If electronic files are requested, the DOA will furnish whatever electronic files are available; DWG, PDF or TIFF.



"The Department of Aviation shall not assume any liability for the accuracy of information shown on airport-provided construction or as-built drawings or other technical documentation. As such, any utilities, known or unknown, that are damaged by a Tenant's Contractor or his Subcontractor during the course of his work shall become the obligation of the Tenant Contractor to repair and return to working service as soon as possible. Such repair work shall be at no cost to the Department of Aviation."

#### 2.1 AIRPORT GEOTECHNICAL INFORMATION

If a Tenant requires access to geotechnical data already on file with DOA, Tenant shall submit a written request for such information to the PC. Once this is obtained from DOA archives, the PC will call the Tenant into the office to review the report.

#### 2.2 AIRPORT FIBER OPTIC INFRASTRUCTURE

Harry Reid International Airport has an extensive fiber-optic infrastructure that was built and designed to support the Airport's operational and administrative networking requirements. Additional capacity has been built into the system to accommodate future growth and expansion.

Tenants requesting the use of the Airport's Fiber Optic Infrastructure will provide a written correspondence to the Business Office detailing their requirements. The Business Office will approve each request and notify the Information Systems Division (I.S.). Applicable fees and charges will be applied pursuant to the outlined provisions contained in all Tenant lease agreements.

#### 2.2.1 RATES / COMMITMENT TERM

Contact the Airport Business Office for current rates, commitment terms and fees.

#### 2.2.2 TENANT PROVISIONING PROCESS (TPP):

Contact the Airport Business Office

# 2.2.3 CONTACT INFORMATION

OFFICE	NAME/TITLE	PHONE/FAX/EMAIL	
Airport Business Development	Scott Kichline	Phone: (702) 261-5690	
		Fax: (702) 261-5050	
		Email: Scottk@lasairport.com	
Airport Information Systems	Richard McElman	Phone: (702) 261-5414	
		Fax: (702) 261-3755	
		Email: RichardM@lasairport.com	
Airport Finance	Accounts Receivable	Phone: (702) 261-5172	
		Fax: (702) 261-3103	
Airport Network Provisioning	Richard McElman	Phone: (702) 261-5414	
& Installation		Fax: (702) 261-3755	
		Email:RichardM@lasairport.com	

# 2.3 VIDEO SURVEILLANCE AUTHORIZATION

All Tenants must have approval prior to installing any type of video surveillance. Tenants must submit to the TI Project Coordinator a completed request letter. (Reference EXHIBIT F).

The PC will review and forward all requests to the DOA Security Division for review and notify the Tenant of DOA's approval or rejection.

# PART 3. GENERAL DESIGN REQUIREMENTS

#### 3.0 COMPUTER-AIDED-DRAFTING (CAD) STANDARDS

All drawings shall be prepared on 30" x 42" size sheets for architectural projects and 24" x 36" size sheets for civil projects. The Tenant shall download and use the latest DOA Cover, DOA G1.0 and Title Block Sheets available from the LAS website, under Drawing Standards:

https://www.lasairport.com/Business/Construction/DrawingStandards

Follow all instructions on the Cover Sheet, DOA G1.0 Sheet and Title Block Sheets that are shown as defpoints. All drawings shall be prepared as follows:

- The Tenant shall not XREF any of the standard DOA sheets onto another sheet. **All design details** shall be prepared onto the standard DOA sheets.
- The Tenant shall not explode or modify any of the attributes, text and logos on the DOA sheets.
- All drawing file names shall be kept to the Drawing Number only. Do not add long sheet descriptions to a file name.
- All drawings shall be prepared using AutoCAD Release 2014 or later. <u>Purge and audit the files to remove all unused objects and registry applications.</u>
- For Architectural projects, the drawings shall comply with the National CAD Standards and AIA CAD Standards for layer management.
- Only ARIAL font to be used 1/8" minimum height for all NOTES, KEYNOTES, DIMS., ATTRIBUTES and BLOCKS.
- For Civil projects, the Tenant shall follow the DOA CAD Standards available from the LAS website under Drawing Standards for layer management.
- Inserted after the DOA Cover Sheet. The Tenant shall not rename this sheet. The Tenant may add other "G" sheets, if necessary, after the DOA "G1.0" sheet. The standard DOA G1.0 sheet shall include at a minimum, the site plan, key plan (if applicable), general notes, abbreviations, legend, sheet index and code analysis. Outline the project location on the Project Location Map. The Tenant shall not modify the indexing number on the 'G' sheet next to the sheet name/number.
- On the Cover Sheet, the project location shall be outlined to the nearest 'X' & 'Y' grid lines using a halftone shading or cross hatch pattern the complete 'X' & 'Y' "square" must be covered. The shading shall be moved to the back of the drawing so it appears translucent.
- Drawings shall have a letter(s) to designate discipline and sequential number, and follow industry standards.
- Include the name, address and telephone numbers of the primary A/E firm and all subs in the space provided on the Cover Sheet. For each of the Title Block Sheets, include the name of the primary A/E firm only.
- The Tenant shall use the latest the DOA Color Dependent Plot Style Table (CTB) file from the LAS website under Drawing Standards with the Cover Sheet only.
- Each Sheet Title in "**DRAWING INDEX**" to be numbered. Number each title sequentially Do not reset the sheet count for each discipline.
- The standard DOA "G1.0" sheet is on all drawing sheets, use the color green or red for all text. The yellow color shall not be used for any text on white background.
- For ACAD only, there is to be a single sheet per Drawing. Every sheet should be represented by on (1) electronic (drawing) file.
  - The drawings shall comply with the Standard DOA Specifications / DOA drawing standards. https://www.lasairport.com/Business/Construction/StandardSpecifications

#### 3.0.1 50 PERCENT DESIGN DRAWINGS

For non-DOA buildings to be constructed on DOA property (i.e. land lease developments), the Tenant shall provide a 50% design review submittal to the DOA for review and comment. This 50% progress submittal is required for DOA's review to discuss the potential need for DOA telecommunications infrastructure to be integrated into the facility, potential access control requirements, fire alarm monitoring back to the main DOA campus system, potential security camera requirements, airfield access and security requirements, etc. The 50% design review submittal is in addition to the 100% design drawing submittal requirement outlined

below. The submittal format shall be the same requirements as the 100% Design Drawings as indicated in the Tenant Improvement Manual.

#### 3.1 100 PERCENT DESIGN DRAWINGS

The Tenant shall prepare the 100% Design drawings as follows:

- Update the date on all sheets to reflect the date the 100% Design drawings were prepared (Spell out the date on each sheet; ie; JANUARY 23, 20XX).
- On the Cover Sheet, edit the drawing submittal phase below the Project Title to "100% DESIGN".
- On the Cover Sheet, type in "100% DESIGN <submittal date>" on the right edge of the sheet.
- In the revision block of each sheet after the Cover Sheet, the first entry shall read "100% DESIGN", Rev. "0" with a date.
- In the bottom right block of each sheet after the Cover Sheet, edit the Drawing Submittal phase below the Sheet Number to "100% DESIGN".
- Verify that all sheets are complete with no missing information, details, etc.

The Tenant shall provide electronic format of the following via Procore at DOA's request (or approved by DOA):

- PDF drawing files. The Tenant shall create full-size PDF files, in black in white (change the plot style table), from within AutoCAD using the plot command and selecting the PDF option. The sheets shall be re-named to the actual sheet name (i.e. "Cover", "G1.0", etc.) before saving. Combine all individual PDF files for all disciplines into one single PDF file.
- Combine all individual PDF files onto one single PDF file.
- Fire Protection Report (PDF format)
- Specifications (PDF format)
- Interior Lighting Compliance Certificate (PDF format)
- Structural calculations (PDF format)

The review process will not commence until all required documents are submitted to the PC. Incomplete submittals will be returned to the Tenant.

The Engineer/Architect will compile the comments from the various Airport reviewers and return one (1) set of redlined drawings and any electronic review comments (PDF and CSV format), if available, to the Tenant. The DOA review process is a minimum of 10 business days, depending on the complexity of the project.

# 3.1.1 REVISED 100 PERCENT DESIGN DRAWINGS (RE-SUBMITTAL)

The Tenant shall address all DOA review comments and revise the drawings accordingly. The Tenant shall provide a written response to all DOA comments using the format in <u>EXHIBIT G</u> and submit the following to the PC:

- Tenant's written response to all DOA comments in PDF format
- Revised drawings in PDF format
- Revised 100 PERCENT drawings should be identified as "R1", or similar (e.g., "project name" 100% Design R1.pdf) in all subsequent submittals
- Written narrative of the revisions (PDF format)

If the Tenant does not adequately address all of the DOA review comments or did not field verify all existing site conditions prior to preparing the 100% design drawings, the Tenant will be subject to financial penalties to cover the cost of multiple reviews by DOA personnel.

#### 3.2 ISSUED FOR CONSTRUCTION DRAWINGS

After all 100% design comments have been addressed by the Tenant to the satisfaction of the PC, the Tenant shall prepare the "**ISSUED FOR CONSTRUCTION**" drawings to be used for the permitting and construction phases as follows:

- Update the date on all sheets to reflect the date the **Issued for Construction** drawings were prepared (Spell out the date on each sheet; ie; JANUARY 23, 20XX)
- On the Cover Sheet, edit the drawing submittal phase below the Project Title to "ISSUED FOR CONSTRUCTION".

- On the Cover Sheet, type in "ISSUED FOR CONSTRUCTION <submittal date>" on the right edge of the sheet.
- In the revision block of each sheet after the Cover Sheet, the first entry at the bottom shall read "ISSUED FOR CONSTRUCTION", Rev. "0" with a date. Remove all previous entries.
- In the bottom right block of each sheet after the Cover Sheet, edit the Drawing Submittal phase below the Sheet Number to "ISSUED FOR CONSTRUCTION".
- Verify that all sheets are complete with no missing information, details, etc.

Tenant shall provide the following via Procore:

- DWG drawing files. Bind each AutoCAD (DWG) file with all associated external files. Purge and audit files to remove all unused objects and registry applications.
- PDF drawing files combine all individual PDF files onto one single PDF file
- Final Fire Protection Report (PDF format)
- Specifications (PDF format and Word doc format).
- Interior Lighting Compliance Certificate (PDF format)
- Structural calculations (PDF format)

The Building Department having jurisdiction over the project will not review the Tenant drawings for permitting until the DOA stamps and signs each page of the drawing set. The DOA will not stamp the Tenant drawings if the electronic files are missing, the deltas and clouds are not removed or the drawings are incomplete. The DOA will review the drawings and if acceptable, will provide the DOA approval stamp and signature on each drawing page and return the files electronically in PDF format through Procore to the Tenant for the Tenant's submittal to the Building Department.

For any offsite civil submittals by the Tenant to the authorities having jurisdiction, DOA review and approval is also required prior to submitting to those agencies as well. This includes drainage submittals, grading permits, submittals to utility agencies, etc. The DOA review and approval stamp with DOA signature is also required for these agency submittals.

After the Building Department having jurisdiction over the project approves the drawings, the Tenant shall submit the following to the PC:

- A PDF file of the Building Department approved drawings to Procore
- Copies of all permits to Procore

#### 3.3 REVISIONS TO THE ISSUED FOR CONSTRUCTION DRAWINGS

All revisions to the DOA approved Issued for Construction drawings shall be submitted to the PC for review and approval, regardless if it is a permitted or non-permitted change. Drawing revisions during the permitting and construction phases shall be entered into the revision block with a revision number, description and a date. All drawing changes shall be clouded with a revision number (1, 2, 3, etc.).

- A. For drawing revisions that will not be submitted to the Building Department, the Tenant shall submit the following to the PC for review and approval:
  - Written narrative of the revisions, PDF format.
  - PDF and DWG format via Procore.

The Tenant shall not proceed with the changes until the DOA stamps and signs the drawings with the DOA approval stamp.

- B. For drawing revisions that will be submitted to the Building Department, the Tenant shall submit the following to the PC for review and approval and DOA stamping:
  - **PDFs** of the revised sheets only for DOA approval stamp and signature.
  - Written narrative of the revisions, including sheet number for references, PDF format.
  - Building Department comments and the A/E's written response (if applicable), PDF format.
  - PDF and DWG format via Procore.

The Tenant shall not proceed with the changes until the DOA and the Building Department having jurisdiction over the project approves the drawings.

The Building Department having jurisdiction over the project will not review the Tenant drawings for permitting until the DOA stamps and signs the Cover Sheet. The DOA will not stamp the Tenant drawings if the electronic files are missing or the drawings are incomplete. The DOA will review the drawings and if acceptable, stamp and sign the Cover Sheet.

#### 3.4 TENANT RECORD DRAWINGS

Prior to commencing the design of a TI project, the Tenant shall identify, in writing, the design firm responsible for preparing and submitting the Record Drawings.

The Tenant shall submit the Record Drawings via Procore within thirty (30) calendar days of project completion. If the DOA does not receive the Record Drawings within the thirty (30) day deadline, the DOA's Business Office may, at its sole discretion, deny the Tenant the use and occupancy the leased space impacted by Tl project and/or deny any or all of the Tenant's future Tl project requests until all Record Drawings and any other required plans and documents have been provided to the DOA. Additionally, if a Tenant has failed to provide the DOA with acceptable Record Drawings for more than one (1) year from the Tenant occupying or conducting business from the leasehold where the Tl project work was performed, the Tenant's project close-out deposit as described in Section 6.2.1 below will be forfeited and surrendered to the DOA.

#### 3.4.1 RECORD DRAWING SUBMITTAL REQUIREMENTS

Record Drawings shall consist of as-built redline information from the Tenant Contractor and all design changes incorporated into the original design for all Tenant improvement work.

Record Drawings include drawings prepared by others; Fire Protection Drawings, Fire Alarm Drawings, Mechanical Shop Drawings, etc. These drawings shall accurately reflect the "as-built" condition and be submitted as **separate PDF files**. These drawings shall be prepared as follows:

- · Remove all deltas and clouds on all sheets.
- Remove all previous entries in the Revision Block and type in "Record Drawings" at the bottom of the Revision Block.
- Update drawing date in the Revision block to reflect the date the Record Drawings were prepared.
   Any design and construction additions/changes/revisions/updates/installations from the "Issued For Construction" labeled submittal shall be included.

The Tenant Contractor shall coordinate and field verify all redline and as-built information with the DOA inspector before turning over the drawings to the Tenant A/E. As-built drawings shall have all construction changes clearly marked on the issued for construction drawing set in RED pen or ink to clearly distinguish the construction changes. As-builts are also required to include Contractor's field verified measurement updates to the Floor Penetration Plan drawing from the issued for construction submittal. The final submitted as-builts are required to have the DOA inspector's signature on each page indicating DOA inspector approval of the as-built documents prior to scanning in to color PDF and uploading to procore for review. The Tenant A/E is responsible to verify the as-built information provided to them by the Tenant Contractor and to prepare the Record Drawings.

The Record Drawings shall be prepared as follows:

- Include ALL design and construction additions/changes/revisions/updates/installations from the "Issued For Construction" labeled submittal into the final Record Drawings set."
- Update the date on all sheets to reflect the date the **Record Drawings** were prepared.
- On the Cover Sheet, update the drawing phase below the Project Title to "RECORD DRAWING" and type in "RECORD DRAWING <submittal date>" on the right edge of the sheet.
- Remove all deltas and clouds.
- In the revision block of each Title Block Sheet, the only entry shall read "RECORD DRAWING", Rev. "0" with a date. Remove all previous entries.

- Check all sheet numbers and update "DRAWING INDEX" as required. The Cover Sheet, which is not numbered, is sheet 1. All subsequent sheets in the drawing set are numbered sequentially. Do not reset the sheet count for each discipline.
- In the bottom right block of each sheet after the Cover Sheet, type "RECORD DRAWING" below the sheet number.
- Verify that all sheets are complete with no missing information, details, etc.

The following PDF set of the complete Record Drawings shall be submitted to the PC via Procore for DOA review and approval, within 30 calendar days after the completion of construction activities. It is to be formatted as follows:

- Contractor's original As-Built redline drawings with all construction changes clearly indicated in Red
  pen or Red ink. As-Builts shall be scanned in Color to PDF including DOA inspector's signatures on
  each sheet for the Procore upload.
- DWG Record Drawing Files: Bind each AutoCAD (DWG) file (Architectural projects only) for the
  main "sheet" drawings with all associated external files. Provide a separate individual XREF base
  DWG files along with the "bound" DWG files. XREF files to be included in separate folders per
  discipline.
- Purge and audio files to remove all unused objects and registry applications (command: PURGE ALL and PURGE REGISTRY).
- PDF Record Drawing files: individual PDF files (per sheet) and also one overall PDF file containing the entire drawing set.
- PDF Record Drawing files for all Shop Drawings / Delegated Design items and / or Specifications,
   Fire Sprinkler Record Drawings, Fire Alarm Record Drawings, Mechanical Shop Drawings, all test reports, etc.
- **PDF** color scan (or original PDF) of fire sprinkler and fire alarm record drawings (submittals / asbuilts).
- PDF set of the final approved Fire Sprinkler Drawings, Fire Alarm Record Drawings, Mechanical Shop Drawings, Structural Calculations, etc.
- PDF set of the final test and balance reports (Required for all HVAC modifications).

The record drawings will be reviewed by the DOA and all comments must be addressed by the Tenant before the project close-out deposit will be returned.

# 3.5 SIGNAGE & GRAPHICS DRAWING SUBMITTAL

- The SIGNAGE PACKAGE requires a separate CCBD (or AHJ) permit. Please reference PART 7.
   SIGN STANDARD FOR TENANT RETAIL & AIRLINES. For the TI SIGNAGE package drawing title,
   the Tenant shall add "SIGNAGE". Structural calculations with code required design loads (gravity
   and lateral) and load combinations are required for all blade signs. Signs located inside the
   building shall be checked for minimum of 5 PSF lateral wind pressure.
- Structural calculations may be required for all signs mounted flush to the wall that weigh more than 1.8 PSF or more than 50 pounds total.
- Structural calculations may be required for all signs with a center of gravity that extends more than 2" from the face of the wall.
- All sign submittal calculations shall be stamped by a Nevada licensed Engineer/Architect.
- Mounting details are required for all sign submittals. Provide proposed fastener product data and certification from ICC-ESR, IAPMO or UL.
- ALL SIGNS (unless weighing less than 1.8 PSF or less than 20 lbs total and protruding less than 2" from the face of wall), connection to the gypsum board alone is not permitted (i.e. toggle bolts, drywall anchor) – connection to the metal studs or backing is required.
- Tenant shall not protrude past the lease line by more than 1'-6" for store graphics / signage (excludes blade signs).
- Tenant shall not install any signs outside their lease limits or locate them on any DOA finishes.
- Tenant installed signs shall meet the Building Department having jurisdiction over the project all applicable codes and ADA requirements for the particular sign type.
- Wood backing is not allowed. All backing material shall be secured to the wall and/or wall studs.
- No exposed conduit is allowed unless approved by the DOA.

- If the signage & graphics consultant has AutoCAD, the drawings shall be prepared on full size 30" x 42" sheets using the latest DOA Cover Sheet, DOA "G1.0" sheet and Title Block Sheets. Do not manipulate or re-size the drawing sheets to 11" x 17".
- If the signage and graphics consultant does not use AutoCAD, the Tenant may request in writing to the PC, 11" x17" size Cover, DOA "G1.0" Sheet and Title Block Sheets in PDF format. In this case only, the Tenant will be allowed to submit 11" x17" drawings in PDF files only. Do not create/convert AutoCAD or PDF files from within a graphics program.
- Tenant shall refer to "TERMINAL 3 TENANT DESIGN STANDARDS" for additional guidelines for all work at the Terminal 3.
- A "Commercial Signage Permit" number (BD# or sim. from the AHJ) is required prior to the construction "Notice to Proceed" (NTP) being granted by the DOA Construction group.

#### 3.6 SIGNAGE & GRAPHICS DRAWING STANDARDS

- For 11" x 17" size submittals only, follow all instructions on the DOA furnished "reference" files. Import the DOA furnished "template" PDF files into the graphic program and draw all design details onto the sheets. Do not copy and re-create the sheets or scan and import the sheets.
- On the Cover Sheet, Type in the Project Title and the CCDOA TI Number in the spaces shown on the Cover Sheet.
- Add Drawing Numbers to all sheets except for the Cover and G1.0 sheet. Drawing Numbers shall conform to AIA CAD Layering Guidelines. <u>Signage series drawings shall use "IG1.0", "IG2.0", etc.</u> Electrical Sheets are "E1.0", "E2.0", etc. Structural is "S1.0", "S2.0", etc.
- Insert sheet G1.0 after the Cover Sheet. Outline the project location, add general notes as required and update the DRAWING INDEX.
- Add sheet numbers for each Sheet Title in "DRAWING INDEX".
- Provide a unique Sheet Titles for each sheet. For example, "SIGNAGE DETAILS", "SIGNAGE MOUNTING DETAILS", etc. Identify all sheets in the Drawing Index on G1.0.

#### 3.7 SIGNAGE & GRAPHICS: 100% DESIGN DRAWINGS

The Tenant's first drawing submittal is the "100% DESIGN Drawing Set". In addition to the requirements specified in Part 3.0, the Tenant shall prepare the 100% Design drawings as follows:

- Update the date on all sheets to reflect the actual **100% Design** drawings submittal date (use format JANUARY 01, 2020).
- On the Cover Sheet, edit the drawing submittal phase below the Project Title to "100% DESIGN".
- On the Cover Sheet, type in "100% DESIGN <submittal date>" on the right edge of the sheet
- Edit the DOA G1.0 sheet to include the Drawing Index and any General Notes that are applicable to the project. Outline the project location on the Project Location map.
- In the revision block of each sheet after the Cover Sheet, the first entry shall read "100% DESIGN", Rev. "0" with a date.
- In the bottom right block of each sheet after the Cover Sheet, edit the Drawing Submittal phase below the Sheet Number to "100% DESIGN".
- Verify that all sheets are complete with no missing information, details, etc.
- The signage drawings shall include all electrical details including, but not limited to, the point of connection, location of the sign transformer, conduit type and size, wiring requirements, electrical requirements (Volts, Watts, Amps, etc.), circuit number(s), etc. The drawings shall clearly identity all new and existing electrical items.
- The signage drawing shall include all structural details, including, but not limited to, the weight and height of the sign and method of attachment. Include the type, size, length, diameter and number of fasteners.

The Tenant shall submit the following via Procore:

- Complete "100% DESIGN" labeled drawing package in PDF format.
- Structural calculations (if applicable) stamped and signed by a licensed engineer registered in the State of Nevada in PDF format.

# 3.8 SIGNAGE & GRAPHICS: ISSUED FOR CONSTRUCTION DRAWINGS

After all 100% design comments have been addressed by the Tenant to the satisfaction of the PC, the Tenant shall prepare the "ISSUED FOR CONSTRUCTION" drawings to be used for the permitting and

construction phases as follows:

- Update the date on all sheets to reflect the date the **Issued for Construction** drawings were prepared (Spell out the date on each sheet; i.e. JANUARY 23, 20XX).
- Remove all deltas and clouds (For the initial submission to the Building Department only).
- On the Cover Sheet, edit the drawing submittal phase below the Project Title to "ISSUED FOR CONSTRUCTION".
- On the Cover Sheet, type in "ISSUED FOR CONSTRUCTION < date>" on the right edge of the sheet
- In the revision block of each sheet after the Cover Sheet, the first entry shall read "ISSUED FOR CONSTRUCTION", Rev. "0" with a date. Remove all previous entries.
- In the bottom right block of each sheet after the Cover Sheet, edit the drawing submittal phase below the Sheet Number to "ISSUED FOR CONSTRUCTION".
- Verify that all sheets are complete with no missing information, details, etc.

If approved by PC, the Tenant may submit the "ISSUED FOR CONSTRUCTION" drawings as a Pre-Final Check Set in **PDF** format to the DOA for review.

The Tenant shall submit the ISSUED FOR CONSTRUCTION via Procore:

- For signage projects that are not using AutoCAD, the Tenant shall submit the drawing files in PDF format.
- For signage projects using AutoCAD, the Tenant shall submit the drawing files in PDF and DWG format.
- Issued to Construction structural calculations (if applicable) shall be stamped and signed by a licensed engineer registered in the State of Nevada, in PDF format.

The Building Department having jurisdiction over the project will not review the Tenant drawings for permitting until the DOA approval stamp/signature if affixed on the Cover Sheet and on each individual sheet. The DOA will not stamp/sign the Tenant drawings if the electronic files are missing, the deltas and clouds are not removed, or the drawings are incomplete.

Provide/Submit the required "Commercial Signage Permit" number (BD# or sim. from the AHJ) as soon as the DOA approved "SIGNAGE – ISSUED FOR CONSTRUCTION" set has been submitted to the AHJ.

After the Building Department having jurisdiction over the project approves the drawings, the Tenant shall submit the following to the PC:

- The approved set of drawings and permit (including the structural calculations, if any) from the Building Department in PDF Format.
- Two (2) hard-copy drawing sets.

# 3.9 SIGNAGE & GRAPHICS: REVISIONS TO THE ISSUED FOR CONSTRUCTION DRAWINGS

All revisions to the DOA approved Issued for Construction drawings shall be submitted to the PC for review and approval, regardless if it is a permitted or non-permitted change. Drawing revisions during the permitting and construction phases shall be entered into the revision block with a revision number, description and a date. All drawing changes shall be clouded with a revision number (1, 2, 3, etc.).

- A. For drawing revisions that will not be submitted to the Building Department, the Tenant shall submit the following to the PC for review and approval:
  - Revised set of drawings with the correct revision clouds and deltas notating the revisions in PDF format.
  - Written narrative of the revisions in PDF format.
- B. For drawing revisions that will be submitted to the Building Department, the Tenant shall submit the following to the PC for review and approval:
  - Complete revision drawing set in PDF format.
  - Written narrative of the revisions in PDF format.
  - Building Department comments and the A/E's written response (if applicable) in PDF format.

The Tenant shall not proceed with the changes until the DOA and the Building Department having jurisdiction over the project approves the drawings.

The Building Department having jurisdiction over the project will not review the Tenant drawings for permitting until the DOA approval stamp/signature is affixed on the Cover Sheet and on each individual sheet of the drawing set. The DOA will not stamp/sign the Tenant drawings if the electronic files are missing, the deltas and clouds are not removed on the original permit submittal set or the drawings are incomplete.

After the Building Department having jurisdiction over the project approves the drawings, the Tenant shall submit the following to the PC:

- The approved set of drawings (including the structural calculations, if any) from the Building Department in PDF format
- Two (2) hard-copies of the approved set of drawings

# 3.10 SIGNAGE & GRAPHICS: RECORD DRAWINGS

Record Drawings shall consist of as-built redline information from the Tenant Contractor and design changes incorporated into the original design for the signage improvements.

The Tenant Contractor shall coordinate and field verify all redline and as-built information with the DOA inspector before turning over the drawings to the Tenant A/E. The Tenant A/E is responsible to verify the asbuilt information provided to them by the Tenant Contractor and to prepare the Record Drawings.

Upon completion of the sign installation, the Tenant shall submit to the PC via Procore:

• The final red-lined Contractor as-built drawings with the REQUIRED DOA Inspector's signature/date on each sheet <u>SCANNED IN COLOR</u> titled "Contractor As-Built" in PDF format.

The Tenant shall submit The Record Drawings to the PC within 30 calendar days after the completion of construction activities as follows:

- The final Record Drawings package in AutoCAD dwg (separate file per sheet) and the PDF file (all sheets combined into one file) – for signage projects not using AutoCAD program, only in PDF format will be sufficient.
- Update the date on all sheets to reflect the date the Record Drawings were prepared.
- Remove all deltas and clouds.
- On the Cover Sheet, update the drawing phase below the Project Title to "**RECORD DRAWING**", and type in "RECORD DRAWING <submission *date>*" on the right edge of the cover sheet.
- In the revision block of each Title Block Sheet, the only entry shall read "**RECORD DRAWING**", (Rev. 0) with a date. Remove all previous entries.
- In the bottom right block of each sheet after the Cover Sheet, type "RECORD DRAWING" below the sheet number.
- Check all sheet numbers (Sheet xxx of xxx) and update as required on the "G1.0" (DRAWING INDEX) sheet. The Cover Sheet, which is not numbered, is sheet 1. All subsequent sheets in the drawing set are numbered sequentially. Do not reset the sheet count for each discipline.
- Verify that all sheets are complete with no missing information, details, etc.
- The completed "check list" from the "TI DESIGN KICK-OFF MEETING AGENDA" **ATTACHMENT 'C'** shall be included in the final Procore "SIGNAGE RECORD DRAWINGS" Submittal.

# **PART 4. DESIGN DRAWING REQUIREMENTS**

The following represents criteria to be included on design sheets submitted to DOA for each specific discipline. In addition to the following, Tenants should comply with the provisions of all applicable Federal, State, and Municipal, Local and Departmental laws, ordinances, rules, regulations and orders. DOA reserves the right to require stricter requirements which will take precedence.

#### 4.0 EXCEPTIONS FOR NON-DOA BUILDINGS CONSTRUCTED ON DOA PROPERTY

For Tenant Improvements in buildings not owned by DOA, but constructed on DOA property, sections do not apply to the items listed below except as required by applicable building codes.

- 4.1.1 Door/Frame/Hardware
- 4.1.2 Non-Combustible Materials
- 4.1.3 Tiled Floors
- 4.1.4 Carpet
- 4.1.5 Paint
- 4.9 Structural

For Tenant Improvements in buildings not owned by DOA, but constructed on DOA property, DOA will evaluate the design drawings to determine if the TI project systems and infrastructure will impact DOA systems or infrastructure. If the TI systems are separate and stand-alone and do not impact DOA systems or infrastructure, at its sole discretion, DOA may agree that this section does not apply to the items listed below except as required by applicable building codes.

- 4.3.2 Electrical Restrictions
- 4.4 Fire Protection
- 4.4.6 Smoke Detectors
- 4.4.8 Approved Manufacturers
- 4.5 Mechanical
- 4.7 Plumbing
- 4.8.1 Building Automation Controls, Life Safety and Fire Alarms
- 4.8.2 Security Card Access System
- 4.10 Telecommunications
- 4.10.1 Telecommunications Designer
- 4.10.2 Submittals and Document Review
- 5.8 Fire Alarm Systems

#### 4.1 ARCHITECTURAL

Design specifications shall clearly define the scope of work and materials required for the project. The design shall include the following:

- Depict conformity with existing airport properties and finishes.
- Limitations, restrictions or conditions due to existing environment.
- Doors, hardware schedule, paint, finishes, flooring, wall types, ceiling and roofing.
- Indicate verification of strength and markings of all glass subject to human impact.
- Please provide "FLOOR PENETRATION PLAN" in the drawing set. The plan shall include all EXISTING / DEMO / NEW floor penetrations with penetration size(s) and complete reference dimensions to centerline on a separate stand-alone floor plan (also refer to Section 4.9 in TIM). A final, accurate dimensioning (+/-1/2") must be updated on the GC red-lined as-built set to be incorporated in the final Record Drawings submittal for ALL FLOOR PENETRATIONS.

Quality of materials utilized and installation methods and design standards shall meet or exceed the existing base building in which the Tenant project resides.

Tenant is not allowed to attach to or disturb DOA finishes adjacent to Tenant spaces.

# 4.1.0 ACCESS PANELS

Flush Access Doors, JL Industries Model TMS: Fabricated from stainless steel sheet.

- 1. Locations: wall surfaces over Tiled finish, LP or Gyp, Bd., Model TMS.
- 2. Door: Minimum 16 gauge stainless steel.
- 3. Frame: Minimum 14 gauge stainless steel with 1" wall flange 1 5/8" deep.
- 4. Finish: 304 stainless, #4 Satin Finish.
- 5. Hinges: 90 degree continuous, concealed stainless steel piano hinge.
- 6. Lock: Prepare for and install a "CR25LM/DM" Cam lock to receive a Corbin Russwin Interchangeable Core. Cam lock specified is as listed in Olympus Lock, Inc., Data Sheets, (206)362-32909, Finish is 26D, std. Cams if they work with the latch catch layout in the access panel, if not an alternate Cam shall be ordered to accomplish a complete and secure panel locking system. Provide a TR201 Series 1/8 inch deep Trim Collar for the Cam Lock. The entire assembly shall be installed when delivered to the Project Site and installed. The Owner will provide and install the Corbin Russwin interchangeable Core at all locations for the final installation. Coordinate handling of all the Panels with the Contractor based on layout conditions in the field providing the most accessible way to open and work through the opened access panel.
- 7. Latch: Self-latching bolt operated by flush key with interior release, stainless steel.
- 8. Min. Size: 12" x 12" for Plumbing Valve or other Connections and Access.
- 9. DOA to determine during design review.

#### 4.1.1 DOOR / FRAME / HARDWARE

All hardware shall have 626 finish.

Door lock hardware shall be Corbin Russwin Mortise Lock Set only (no cylindrical locks). Lever trim – ML2000 SERIES with 626 SATIN CHROME FINISH.

Von Duprin 99 series concealed rod hardware shall be used for all exit device hardware.

All hardware lock cylinders shall be Corbin Russwin 6-Pin 0-Bitted. Keyway (H01, H02, H03 or H04) to be determined at pre-construction meeting.

Lock cylinders shall be delivered to DOA warehouse and will be installed by DOA Lock Shop. Note: All lock hardware for temporary doors, construction or permanent doors to be supplied and installed by Contractor. DOA will key the locks.

Storefront roll up doors, security gates, security grills or coiling doors shall be prepped to accept a Corbin Russwin Large Format 6 Pin Interchangeable Core (IC) cylinder.

Metal door frames shall be minimum 16 gauge thick cold-rolled steel with mitered or coped corners, continuously welded construction for all applications. Metal doors shall be a minimum of 18 gauge.

For exterior frames over 48 inches wide shall be a minimum of 16 gauge thick galvanized steel sheet. PC needs to send authorization letter (Reference EXHIBIT H) to ASSA ABLOY-DOOR approved vendor authorizing the purchase of keyways, key blanks, and 0 (zero) bitted cylinders. Keys and cylinders are to be delivered to the PC who will transmit them to Facilities Lock Shop.

# REFERENCE LIST FOR HARDWARE DISTRIBUTORS:

The Hallgren Co. 702-644-0800 Southwest Door & Hardware 702-221-2486 Aztec Door & Hardware 702-384-1300 Door Solutions of Nevada 702-736-3667 Five Star Systems 702-656-8005 Vegas Valley Locking Systems 702-614-3939 Intermountain Lock & Security 702-939-5625 Security Lock Distributors 702-434-6866 Clark Security Products 702-221-0271

#### 4.1.2 NON-COMBUSTIBLE MATERIALS

DOA does not allow wood for backing, sheathing or support. Fire-treated wood is not allowed.

#### 4.1.3 TILED FLOORS

Apply water-proofing materials 4" on walls above floors of restroom and kitchen. Flood testing is required prior to tile installation. This test will consist of a 2-hour water / flood test, and the DOA Inspector must witness this test.

#### 4.1.3.1 TERRAZZO FLOOR

The airport terrazzo flooring shall be protected at all times. If any discoloration or damage occurs, the Contractor is responsible for all repairs to the satisfaction of the DOA and at no cost to the DOA.

Tenants are not allowed to penetrate the terrazzo flooring.

#### 4.1.4 **CARPET**

The Contractor will protect existing carpet areas by utilizing thick plastic and fiber board. If approved by the DOA, the carpet may be removed by the Contractor and delivered to the DOA for storage. Do not use tape on the carpet. The Contractor will replace any damaged carpet at their expense.

#### 4.1.5 **PAINT**

LAS White Paint is Valspar Ultra Interior Semi-Gloss and is available at Lowes Pro Desk, 5825 South Eastern Avenue, Las Vegas, NV. LAS uses semi-gloss finish (Tenant to verify sheen matches neighboring finish). Contact number is (702) 352-9090.

#### 4.1.6 STUDS

Provide a minimum size of 3-5/8" (20 gauge – 33 mil.) on metal stud wall framing with a minimum spacing of 16" O.C. (24" for CH-studs). Three (3) metal studs are required at ALL corners and intersections. All jambs (door/window) to have double king studs each side.

# 4.2 CIVIL DESIGN CRITERIA

Construction plans shall show location and plot plans with lease line(s) and all coordinates, based on the Modified LAS Coordinate System. The Tenant shall use the latest Records of Survey available from the LAS website under Drawing Standards: https://www.lasairport.com/doingbusiness/TechnicalSpecifications.html

All civil design shall be in accordance with the latest editions of all applicable local, state and federal codes and regulations including the following standards:

- Clark County Uniform Standard Drawings and Specifications for Public Works Construction Off-Site Improvements.
- Design and Constructions Standards for Wastewater Collection Systems
- Uniform Design and Construction Standards for Potable Systems

Civil drawings shall include the following, at a minimum:

- Site Plan, Vicinity Plan and Key Plan
- General Notes
- Abbreviations
- Legend
- Sheet Index
- Survey Control
- Plan and Profiles
- · Horizontal and vertical controls
- Existing and new utilities
- · Grading and drainage showing existing and proposed grades and contour lines
- All details and sections

Flowable fill concrete is not allowed unless approved by the DOA.

"Call Before You Dig"
1-800-227-2600
or
"Call Before You Do Overhead"
1-702-593-6111

#### 4.2.1 GEOTECHNICAL INFORMATION

A Geotechnical Report is required for all new construction (i.e.; buildings, concrete pads, etc.) on Airport property. The Tenant shall utilize a geotechnical company licensed and registered in the State of Nevada to prepare the Geotechnical Report. The Tenant shall submit the Geotechnical Report and a CD with the report in PDF format to the PC for review and approval with the Final Construction Drawings. The Geotechnical Report shall be bound and include, at a minimum, the following:

- Table of Contents
- Project description
- General site vicinity map
- Exploration location map
- Geologic map
- Description of field exploration
- · Description of laboratory testing and test methods
- Description of site conditions
- Engineering analysis and recommendations
- References
- Boring logs

#### 4.2.2 PAVEMENT & UTILITIES

If existing paving and/or utilities are to be disturbed during the new construction, these areas must be identified in the design. Provisions shall be made ahead of time for the emergency repair at Tenant's expense.

All areas to be paved shall indicate pavement thickness, type materials, profiles, existing elevations, and finished grade elevations.

The minimum concrete strength shall be 3,000 PSI using Type V cement. All "architectural concrete" shall be sealed with an appropriate sealer that does not affect the color of the concrete.

Plans must be wet stamped by a licensed Architect/Engineer/Surveyor, registered in the State of Nevada.

The Tenant shall obtain all horizontal and vertical control information from the DOA Representative upon receipt of written request. Coordinates will be based upon the Modified LAS Grid System.

All survey monuments or control points damaged, displaced or removed as a result of, or during construction, shall be replaced by a land surveyor registered in the State of Nevada at the Tenant's expense.

The Contractor shall obtain DOA approval to utilize any fire hydrant located on Airport property. For all fire hydrants located off Airport property, the Contractor shall obtain approval from the authority having jurisdiction over the fire hydrant: Las Vegas Valley Water District (LVVWD) or the Southern Nevada Water Authority (SNWA). A Jones valve is required for all fire hydrant connections. The Contractor shall not utilize a fire hydrant as a valve. The DOA may require a meter for fire hydrants located on Airport property.

# 4.2.3 LANDSCAPING

The Tenant shall not use any plants that are a wildlife attractant. DOA to approve all landscape designs.

# 4.3 ELECTRICAL

Where necessary, the power distribution system meter (feeders, switchgear, transformers, panels and over current protective devices), including coordination of plans regarding connections and available capacities with airport utilities shall be depicted on the drawings.

Numbering of meters is required to allow DOA Facilities to track power loads.

Contractor is to replace or add new name plates on Tenant meter, shut off, and transformers for all spaces in DOA. All electric equipment (panels, disconnects, etc.) shall have this new phenolic label with the name, number and "fed" location.

All work shall be done in accordance with the currently adopted edition of the National Electric Code (NEC) including all applicable Southern Nevada amendments to the NEC.

Electrical terminations into any DOA panel are not allowed without written approval from the DOA Facilities' Representative.

When the Contractor is directed to use existing conduits for electrical/data, the Contractor shall be required to bring it up to Clark County Code and DOA Standard Specifications. Place lids on open junction boxes, open pull boxes, secure conduit couplers to maintain conduit from separating, grounding where required, etc.

#### 4.3.1 ELECTRICAL REQUIREMENTS

The design shall include the following:

- Source identification and capacity.
- · Conductor types and sizes.
- Connected and demand loads and adequacy of over current protection.
- Detailed characteristics of special loads; i.e. large motors.
- All panel boards to be labeled with panel number and "fed from" location.
- When adding additional loads to existing system, designer is to comply with NEC 220.87 which may require a 30-day load study.
- Include single line, indicating room numbers of all electrical and data room.
- Use LED lighting and when remodeling replace old fixtures with new LED fixtures.
- For additional requirements, the Tenant shall refer to Division 13 & 16 of the standard DOA Facility Specifications available on the LAS website under "Standard Specifications": (https://www.lasairport.com/Business/Construction/StandardSpecifications).

#### 4.3.2 ELECTRICAL RESTRICTIONS

The following restrictions shall apply for all DOA TI projects:

- All electrical conductors shall be copper.
- All transformers shall have copper windings.
- All data cable shall be installed in a raceway.
- All data cable shall be Commscope Systemax Cat 6 in Terminal 1 and Cat 6A at Terminal 3. Cable coloring shall be Blue for Data and Gray for Voice.
- Minimum size raceway for electrical is ¾".
- Minimum size raceway for data is 1".
- All #10 AWG and smaller shall be solid.
- All #8 AWG and larger shall be stranded.
- Data runs shall not exceed 180 degrees of bend or 100'.
- Electrical runs shall not exceed 270 degrees of bend or 100'.
- Data runs shall not change directions in a j-box. All directional changes shall be made in the raceway.
- · All electrical raceways shall have a green equipment ground.
- All abandoned conductors shall be removed back to source.
- · All abandoned raceways shall be removed back to source.
- All EMT fittings shall be steel compression. No die-cast or setscrew.
- All flex shall be steel, maximum length of 6' with steel compression fittings.
- All underground raceways shall be PVC schedule 40 with rigid 90s.
- All exterior raceways, exposed to physical damage shall be rigid.
- Install all overhead raceways as high as possible.
- Use Minerallacs for single overhead runs and strut/all-thread trapeze systems for multiple runs.
- Metal Clad (MC) is prohibited except for a 6' light fixture whip.
- Batwings are prohibited except for 6' MC light fixture whip.
- All raceways shall be color-coded. See Section 4.3.6 for color schedule.
- All electrical panel covers shall be double-hinged.

- All newly installed electrical panels, disconnects, transformers, and other components are to be infrared scanned.
- New panel boards and associated transformers shall come with minimum 25% spare capacity. Panel boards shall come fully furnished with 20amp 1 pole spare circuit breakers in all available spaces. Panel boards shall be 3 phase, 42 pole/space minimum, (208/120volt 200amp, 480/277volt 400amp) or as directed by DOA.
- Provide a printed panel schedule indicating circuit descriptions and overall panel calculated load for all new panels. Place printed schedule inside the panel door.
- Transformers shall be sized to achieve maximum bus rating of the panel boards.
- Telephone backboards shall be ¾" A-C grade, void-free and fire-rated plywood with C side against wall. The plywood shall be painted on all sides with at least one coat of flat white fire-resistant paint. Securely fasten plywood to wall-framing members. With DOA approval, a commercially available ¾" A-C plywood backboard meeting ASTM E84/UL723 requirements may be provided.
- Torqueing shall be witnessed by a DOA representative.
- All engraved legends for normal power shall be black letters on yellow face. All engraved legends for emergency power shall be white letters on red face and include the upstream panel and space number.
- Sticky-back double tape is acceptable for updating labels.
- All trim plates and J-boxes shall reflect the panel description, panel space number and circuit number. Information shall be printed behind the trim plate or written on the exterior of the J-box.
- Electrical outlet backed up by a UPS shall have blue trim plates.
- Phenolic labels are required on all electrical equipment with name and fed from information.
- A 30-day load study shall be performed for an additional electrical load added to existing panels unless an architect/engineer's report stating otherwise is submitted and approved by the DOA.
- Prior to pulling wire, plastic bushings are required on all connectors 1" and smaller and ground metallic bushings are required on all connectors 1 1/4" and larger.
- Any electrical assets over 30 years old, or that pose a safety risk, shall be considered for replacement.
- Utilization of existing conduits must have prior approval before use, and if existing conduits are utilized, the Contractor is responsible to bring that conduit and associated junction/pull boxes up to current standards and specs.
- No exposed electrical raceways will be allowed in general, exceptions will have to be approved by the DOA design team.

There are approved manufacturers and requirements for DOA equipment. Refer to DOA Facility Specifications available from the LAS website under "Standard Specifications." (https://www.lasairport.com/Business/Construction/StandardSpecifications).

# 4.3.3 MECHANICAL/ELECTRICAL/IDF ROOMS

Designation of a qualified worker is established by DOA Safety, and only staff that have been properly trained to the satisfaction of DOA Safety and Facilities will be granted key or card access to these areas.

#### QUALIFIED WORKER:

Required DOA Safety Training:

Arc Flash Training

**Electrical Safety for Qualified Workers** 

#### Room Access:

Facilities will review all electrical/mechanical room access forms (Reference EXHIBIT I) at least 72 hours in advance of requested access.

#### Room Admittance:

DOA will control access to the requested room for the appropriate work to be performed.

**Electrical Room NEC Code Compliant:** 

DOA and Authority Having Jurisdiction (AHJ) will ensure all electrical work done by Contractor is National Electrical Code compliant. Electrical rooms are to be kept free of storage and debris.

# 4.3.4 PERMITS FOR LOW VOLTAGE WIRING

Electrical permits are required for low voltage raceways and low voltage wiring for Fire and Emergency and Smoke Control Systems.

Requirements apply to buildings where NM cable is not approved.

The electrical amendments require all wiring systems to be installed in a raceway or cable tray system (with some exceptions such as Mc Cable). *NEC Amendments.* 

Electrical permits are required for fire warning system wiring. Building Admin. Code.

Electrical permits are required for <u>control wiring</u> for required emergency power systems and smoke control systems. *Building Admin. Code.* 

Electrical permits are required for <u>raceways</u> enclosing low voltage (telephone, television cable, data cable) wiring. *Plans Exam P/P.* 

Raceway systems for buildings or structures of Type I or Type II-A construction shall be of metallic non-combustible materials and cable trays shall be of the fully enclosed type. *NEC* Amendments

#### 4.3.5 CONDUIT ROUGH-IN FOR WIRELESS

Depending on the nature and location of the Tenant improvement, the Department of Aviation (DOA) may require the installation of conduit infrastructure to support the installation of future DOA wireless (WIFI) service. The electrical designer is required to verify the PC.

# 4.3.6 RACEWAY IDENTIFICATION AT HARRY REID INTERNATIONAL AIRPORT

SERVICE	COLOR BAND	MINIMUM BAND WIDTH
Security Access Control & CCTV	Purple	2"
EMCS	Navy Blue	2"
Data Communications	Light Blue	2"
Telephone	Black	2"
Power	Yellow	2"
Emergency Power	Red	2"
Life Safety/Fire Alarm	White	2"
Fiber Optics	Orange	2"
Paging System	Brown	2"
Tenant Advertising	Pink	2″

<sup>\*</sup>Conduits shall have an identification band installed at 30' maximum spacing and also at all changes in conduit routing direction.

This table shows the identification of raceways in accordance with Clark County DOA Standard Specifications – Owner Design Requirements, Section 26 05 33, Version 1, Part 3 dated 01/20/2021. Reference Field Inspection Guideline.

Any equipment outside of the immediate lease space, such as in equipment room, telephone room, IDF, on roof, etc. shall be clearly marked with the equipment usage, Tenant owner. For example, on roof exhaust hood there should be a sign stating "Exhaust Hood, XZY Restaurant" or conduit running to telephone room labeled "Telephone, ABC Store."

#### 4.3.7 ARC FLASH REQUIREMENTS

When adding additional panels, transformers, or distribution boards, Contractor shall update the arc flash report to include an updated model, coordination study, and arc flash stickers. Contractor shall hire Vertiv (702-597-0020) to perform the arc flash study and update the model. SKM software is mandatory with no substitutions for the updated report.

#### 4.4 FIRE PROTECTION

Local building codes require that a Life Safety System (fire alarm) be installed throughout DOA facilities. The DOA provides the main panel, however, remote devices; i.e., smoke detectors, speakers, strobes, pull stations, smoke control devices and audio amplifiers are the responsibility of the individual Tenant. Generally, all areas are affected, including small areas such as retail structures. This pertains to new construction as well as remodel of existing spaces.

#### 4.4.1 DESIGN CRITERIA

Design shall indicate the following: "Contractor must take all precautions to protect sprayed-on fireproofing. Furthermore, Contractor shall be responsible for the repair of the same if damaged or removed during construction" and "There shall NOT be any connection to the Department of Aviation EMCS/Life Safety or Sprinkler Systems without written approval from the DOA Representative."

In order to secure a "Certificate of Occupancy" from the Building Department having jurisdiction over the project, the Life Safety System must be designed and installed for each individual location. The design of the system must be accomplished during the design phase of the project. The sole source Life Safety provider, Honeywell, will provide engineering assistance to your designer. This process requires a long lead time.

Only Honeywell can connect into LAS's existing fire alarm system. The software associated with the system is proprietary. The point of contact for the Life Safety System is:

Honeywell, Inc. Office: (702) 895-6200 3255 Pepper Lane, Suite 106 Fax: (702) 895-6260

Las Vegas, NV 89120

Tenant and/or Tenant's A/E are to contact Honeywell at the start of design to coordinate the drawings that are produced by Honeywell for submission to the Building Department.

#### 4.4.2 PERMIT PROCESS

When Notice to Proceed is given to the Tenant for the building phase of the improvement, Honeywell, Inc. must again be contacted to provide the installation of the system. The Building Department having jurisdiction over the project and Fire Departments will not perform an inspection until Honeywell, Inc. has obtained a permit from Clark County.

#### 4.4.3 SYSTEM INSTALLATION

To initiate the fire alarm system design and installation, a contract from the Tenant is required by Honeywell.

#### 4.4.4 CLARK COUNTY FIRE DEPARTMENT

The Contractor shall be aware that the Clark County Department of Building and Fire Prevention will only perform Inspections between the hours 4 am to 5 am. In addition the Clark County Department of Building and Fire Prevention must be notified a minimum of two days in advance to schedule an inspection (subject to inspector availability).

If a proposed Tenant improvement interferes with existing fire sprinkler systems, the Clark County Department of Building and Fire Prevention may require a review to determine adequate sprinkler coverage as a result of the alteration.

# 4.4.5 PLACES OF ASSEMBLY PERMIT

AHJ requirements for renewable Places of Assembly Permit for a building or structure, or a portion thereof, for the gathering together of persons for purposes such as civic, social or religious functions, recreation, food or drink consumption or awaiting transportation, having an occupancy of 50 persons or more. The purpose is to standardize the plan/permit requirements by the Fire Department in accordance with the Clark County Fire Code. Permits expire one year from the date of issue and shall be renewed annually. (Reference EXHIBIT J).

#### 4.4.6 SMOKE DETECTORS

Smoke detectors shall be required inside ductwork. These detectors shall be tied into existing fire alarm systems.

#### 4.4.7 SPRINKLER SYSTEMS

Drawings shall indicate that fire suppression system (sprinklers, standpipes, controls, etc.) must be designed and installed by a General Contractor who is licensed in Fire Suppression Systems.

- Contractor to provide identification signage for Fire Suppression Systems per DOA Standard Fire Suppression Specifications.
- Contractor to design system to sprinkler occupancy hazard classifications per DOA Standard Fire Suppression Specifications.
- Contractor to prepare and provide O&M's per DOA Standard Fire Suppression Specifications.

#### **RESTRICTIONS:**

Fire Sprinkler Control Valves are to be Victaulic brand.

All fire sprinkler piping and fittings shall be Schedule 40 black steel, or for larger diameter piping, schedule 10 black steel per ASTM-A795 and DOA Standard Fire Specifications for pipe and fittings.

#### 4.4.7.1 ISOLATION VALVE

All Tenant spaces shall have an isolation valve installed on their system. If the existing Tenant space does not have a valve, the new Tenant will be responsible for installing one.

#### 4.4.8 APPROVED MANUFACTURERS

The following Sprinkler Manufacturers are allowed at LAS:

- Badger Fire Protection, Inc.
- Globe Fire Sprinkler Corp.
- Victaulic Fire Safety Co.
- Reliable Automatic Sprinkler Co., Inc.
- Viking Corp.

# 4.5 MECHANICAL

- Tenant's designer must coordinate with Airport staff prior to releasing a final design.
- Tenant is only to use manufacturers who are listed in the DOA's standard specifications. If Tenant deviates from this list they will be responsible for replacing equipment at their cost.
- Tenant's designer must visit the site to determine and incorporate existing conditions.
- Any modifications to an existing system must be identified in the design.
- If an existing HVAC system is to be modified or retrofitted, the Tenant designer shall add the following note to the appropriate drawing sheet(s).
- Tenant is to refurbish existing VAV Boxes (clean and check reheat coils) and calibrate controls.
- Design Coil is to have Delta T of 16-18°. The chilled water is 42-45° on supply and 52-54° on the return.
- Submit Fan Coil Unit water balance and air-balance testing to DOA for review and approval.
- Pro-press fittings are not allowed on Hydronic piping.

THE CONTRACTOR MUST PROVIDE AIR BALANCING REPORTS TO DOA FOR REVIEW UPON COMPLETION OF INSTALLATION.

If a Tenant anticipates modifying the airflow into their space and recommends a tie into an existing duct, the Tenant's designer is responsible for determining volume and capacity of the intended space and verifying the air handler has the reserve capacity. The modification must not alter or adversely affect the capacity to adjacent spaces, utilizing the same duct. Therefore a Test & Balance is to be conducted prior to start of construction and after construction to verify system was not altered. All duct construction and installation shall be per the latest SMACNA standards. All piping shall be identified by pipe markers.

Any equipment outside of the immediate lease space, such as in equipment room, telephone room, IDF, on roof, etc. shall be clearly marked with the equipment usage, Tenant owner. For example, on roof exhaust

hood there should be a sign stating "Exhaust Hood, XZY Restaurant" or conduit running to telephone room labeled "Telephone, ABC Store".

Tenant's mechanical equipment located on roof shall be installed above their Tenant lease limits (Reference Section 5.14).

#### **RESTRICTIONS:**

- Flexible duct can only be used for the last 5 foot of a duct run and cannot be used as an elbow in the middle of a duct run.
- All HVAC control tubing shall be copper with soldered connections except for the last 24 inches to
  the control device. Verification is required for the system that is utilized. Some buildings are direct
  digital control.
- Fiberglass duct, snap-lock duct, and in most cases, adjustable duct elbows are not allowed.
- Round duct must be spiral.
- Quadrant locking devices are acceptable for use on dampers of square duct only for all other applications, ensure shaft to control damper is raised to avoid damage to surrounding insulation.
- Central Plant chilled water is available for building space cooling only. Ice makers, walk-in coolers, walk-in freezers and similar types of equipment are to be independent air cooled stand alone units. This limitation is necessary due to the Central Plant chilled water being limited in many areas. The DOA remains committed to assisting Tenants in finding cost effective alternatives if possible. If no alternatives are available, the DOA will allow use of excess capacity when available. This will be at the discretion of the Facilities Division.
- Make-up units shall be provided with condensing units to provide cool air to space.
- Remote locate condensers for kitchen equipment on roof.
- Any ductwork located on roof to be provided with insulation, it shall be internal to duct or it is to be wrapped with metal if it is on the exterior of the duct.
- Fire sprinkler and plumbing piping shall be on independent hangers.

There are approved manufacturers and requirements for DOA equipment. Refer to the DOA Facility Specifications available from the DOA website under "Standard Specifications" (https://www.lasairport.com/Business/Construction/StandardSpecifications).

# 4.6 PERMANENT FENCES

Any permanent fences to be constructed and tied into the perimeter/security fence shall be designed per the Fence Details located on the Harry Reid Airport Website. All new or reconstructed perimeter/security fencing must be set back a minimum of 4'-0" from the property line to allow enough space for DOA to review and inspect the fence from landside, the non-secure side of the fence. The fence design must be submitted to DOA for approval prior to installation. The Tenant Contractor shall not tie into the existing DOA security fence until the new fence is inspected and approved by the DOA.

#### 4.7 PLUMBING

The Tenant designer shall identify unused above-ground piping as part of demolition. This pipe shall not be abandoned "in place".

The Tenant designer shall add the following note to the appropriate drawing sheet(s):

"PIPING SHALL BE REMOVED BACK TO SOURCE OR POINT OF DISCHARGE AND RESULTING OPENINGS PLUGGED. SUCH WORK SHALL BE DEPICTED ON THE RECORD DRAWINGS."

The Tenant designer shall conform to the following:

- Provide evidence to DOA via pictures or DOA visual inspection. Water heaters shall have drain pans.
- Water heaters shall not sit directly in a drain pan.
- If Tenant intends to suspend water heater, Tenant A/E shall provide all required details including seismic bracing, structural calculations and support information. DOA will make the final determination if the concept is acceptable.

- PVC piping shall not be used above ground or in exposed locations. Schedule 20 or lighter is not allowed under the ground.
- All new floor drains must include installation of a trap primer. The Tenant designer is responsible
  for coordinating with the DOA representative for recommendation on specific type. Type is based
  upon terminal location and should be agreed upon by the DOA representative prior to specifying
  such trap primer in construction drawings.
- All above ground copper piping shall be Type L or heavier. All copper piping 1½" and below shall have soldered, brazed, or pro-press joints. All copper piping 2" and above shall have brazed joints. Type M copper shall be permitted only for condensate drainage.
- Metal jacketing shall be used on plumbing of exterior of building. All hot water piping shall be insulated with the appropriate insulation.
- Kitchen drains to be tied to grease interceptors.
- All work to adhere to DOA specifications.
- Domestic water lines are required to be chlorinated and tested by a certified lab per UPC and Health District.
- When tying into existing utilities, a future stub and valve shall be supplied.
- All trenches shall be compacted at 95%.
- All hot and cold water lines are to be insulated.
- All clean outs shall be brought out to face of wall and shall be installed above the flood rim of all fixtures including urinals and toilets. A two-way clean out shall be installed in all mainlines.
- Install clean outs on all end of line runs as well as on the branch/main drops (above flood rim's).
- Cast-Iron drainage and vent piping/fittings shall be connected with the use of Heavy-Duty No-Hub Shielded Couplings.
- Tenant shall comply with Southern Nevada Health District (SNHD) Chapter 5 requirements and provide trough pans under all soil lines, waste lines and roof drain lines in areas of food preparation and storage including overhead of another Tenant space which may contain the original Tenant's lines. In addition trough pans are required to be installed and maintained for the Tenant lines that are above TSA or DOA equipment or equipment rooms including computer rooms, HVAC units/rooms, baggage handling equipment/rooms and electrical equipment/rooms. Tenant designer to coordinate with DOA for final locations for all required troughs. All trough pans shall be drained to a floor sink with cleanouts at every change in direction and the appropriate air gap at the floor sink.
- All sanitary sewer and grease lines will have a minimum of ¼ inch per foot slope for positive drainage in the entire route of the piping.
- Pipe sleeves through concrete decks or masonry walls must be schedule 40 galvanized steel pipe for 6 inches or larger. 10 gauge galvanized sheet metal may be used for pipes less than 6 inches. There must be allowance for annular spacing for the fire proofing.
- All support hangers must be dedicated supports for the conduits, ductwork, sprinkler piping, plumbing piping, etc. There is to be no hanging from a different discipline.

# **Restaurant Tenants**

- Grease Waste
  - a. Replace all piping to Level 1 Slab Penetration. Provide clean-out at 48"AFF.
    - 1. Exception: if all of the below are met, the existing piping may be re-utilized if desired by the tenant:
      - i If less than 25% of the fixtures are being replaced
      - ii. If the existing piping has been jetted / professionally cleaned from each of the fixtures out to the grease interceptor
      - iii. If a camera inspection of the piping from each of the fixtures out to the level 1 floor slab penetration has been performed with no issues visible
      - iv. If CCDOA has externally inspected the pipe for leaks and damage and sees no major issues
  - b. Materials (domestically purchased when possible):
    - 1. Stainless steel press fit waste piping (due to the caustic nature of the liquids draining into the system)
    - 2. Transition coupling similar to Butcher BTC-XXX for connections to piping of dissimilar material
- Sanitary

- All clean-outs are to be flush with finished wall and installed above the fixture it serves where
  possible.
- b. Replace all piping to Level 1 Slab Penetration. Provide clean-out at 48"AFF.
- c. Materials (domestically purchased when possible):
  - 1. Stainless steel press fit waste piping is recommended.
  - 2. Or, cast-iron piping with heavy duty hubless couplings (heavy-duty 4-bolt).
- Vent
  - a. Replace from floor through roof.
  - b. Materials (domestically purchased when possible):
    - 1. New-Age Epoxy Lined Cast-Iron Pipe
  - c. Grease waste vent piping shall be separate from sanitary waste vent piping.
- Domestic Water (Cold, Hot, Tempered)
  - a. Point of connections for Domestic Cold & Domestic Hot Water shall have new 3-Piece Ball Valves installed.
  - b. Materials (domestically purchased when possible):
    - 1. Hard Copper Type L
    - 2. Full port 3-piece ball valves
- Natural Gas
  - a. Point of connection for the Natural Gas Supply shall have a new Ball Valve installed.
  - b. Materials (domestically purchased when possible):
    - 1. Steel Piping

#### **Retail Tenants**

- Sanitary
  - a. All clean-outs are to be flush with finished wall and installed above the fixture it serves where possible.
  - b. Replace all piping to Level 1 Slab Penetration. Provide clean-out at 48"AFF
  - c. Materials (Domestic Where Possible)
    - 1. Cast-iron piping with heavy duty hubless couplings (heavy-duty 4-bolt)
- Vent
  - a. Replace from floor through roof
  - b. Materials (Domestic Where Possible)
    - 1. New-Age Epoxy Lined Cast-Iron Pipe
- Domestic Water
  - a. Point of connections for Domestic Cold & Domestic Hot Water shall have new 3-Piece Ball Valves installed
  - b. Materials (Domestic Where Possible)
    - 1. Hard Copper Type L
    - 2. Full port 3-piece ball valves
- Natural Gas
  - a. Point of connection for the Natural Gas Supply shall have a new Ball Valve installed
  - b. Materials (Domestic Where Possible)
    - 1. Steel Piping

#### 4.8 PROPRIETARY SYSTEMS

# 4.8.1 BUILDING AUTOMATION CONTROLS, LIFE SAFETY AND FIRE ALARMS

Only Honeywell can connect devices into LAS's existing building automation controls, life safety, fire alarms and security surveillance systems. The software and hardware associated with these systems is proprietary. The point of contact to coordinate with these systems is:

Honeywell, Inc. Office: (702) 895-6200 3255 Pepper Lane, Suite 106 Fax: (702) 895-6260

Las Vegas, NV 89120

# 4.8.2 SECURITY CARD ACCESS SYSTEM

Only Johnson Controls can connect devices into LAS's existing security card access system. The software and hardware associated with the system is proprietary. The point of contact to coordinate with the card access system is:

Johnson Controls, Inc.

Controls Group

Office: (702) 740-2100

Fax: (702) 798-7621

#### 4.8.3 SECURITY SURVEILLANCE SYSTEM

Only the DOA Information Systems Division can connect devices to the airport's security surveillance system. Any installation of camera equipment or recording equipment, either independent of, or to be added to the airport's security surveillance system, must be approved by the DOA Security Division.

#### 4.9 STRUCTURAL

Work to be performed by the Tenant's Engineer shall not be limited to new structure only, but also needs to include the verification of the load impact from new structure and/or change of Occupancy to the primary building structural system.

Seismic restraints are required on all walls, ceilings, light fixtures, conduits, plumbing, and other ceilingsuspended equipment or fixtures, in accordance with the appropriate construction code. Structural bracing must be installed on all studs over 12' in length.

Cutting of structural members, steel and concrete will not be permitted without prior written approval of DOA staff, and will require Building Department approved structural calculations and drawings from a Nevada registered structural engineer prior to said modification. In general, any reduction in structural capacity due to modifications, or impact to primary structure, shall be compensated for structurally or be restored by proper means and methods approved by DOA.

A pre-activity meeting will be required after the work plan is approved (reference EXHIBIT L). "Trenching" of concrete for conduit/box installation is not permitted.

All abandoned existing penetrations in the non-post-tensioned concrete slab shall be infilled as follows. For size not bigger than 6", use 18 gauge steel plate with (6) Hilti x-u shot pins x 1.25" embed, 1.5" edge distance around opening. Fill with minimum 5000 psi non-shrink high-strength grout. For size bigger than 6", multiple or grouped penetrations, the Tenant shall provide a structural detail stamped by a Licensed Engineer.

#### 4.10 TELECOMMUNICATIONS

It is desired by the Department of Aviation (DOA) to have a uniform cabling plan in each building/facility for voice, data, image, and video distribution to allow for flexible changes, office renovations, equipment migrations and constant upgrades. This cabling system should be based on industry standard structured cabling systems that are not proprietary and conform to current ANSI/ANSI/TIA/EIA Commercial Cabling Standards.

The DOA has produced the IS Telecom Infrastructure Standards document to provide guidance to designers and engineers to assure adherence to nationally recognized codes and standards. The document can be found at the LAS Airport website.

It is the responsibility of the designer to become familiar with the most current revision of the ANSI/ANSI/TIA/EIA standards and to utilize the standards without exception unless recommended to do otherwise by the DOA. Additionally, the designer is responsible to know and comply with all codes. Codes should be enforced; however, where they may differ with standards, the more stringent code requirement should be followed.

# 4.10.1 TELECOMMUNICATIONS DESIGNER

It is recommended that the telecommunications design firm should have a Building Industry Consulting Services International (BICSI) Registered Communications Distribution Designer (RCDD) on staff or available for consultation. In most circumstances, all drawings and specifications should be reviewed by the "design firms" RCDD and carry the RCDD stamp of approval.

#### 4.10.2 SUBMITTALS AND DOCUMENT REVIEW

Before installation of any cable or support equipment the Tenant shall submit shop drawings and product data for the **DOA** review and approval. The Tenant should indicate installation details, cable routing, system configuration, and outlet numbering on all drawings.

#### 4.11 AIR QUALITY PERMIT REQUIREMENTS

The Tenant shall complete and submit to the Clark County Department of Air Quality, an application for an Authority to Construct (ATC) permit for any new stationary sources, i.e., generators, boilers, cooling towers, fueling systems. The Tenant shall provide a copy of the application and the approved permit to the PC before construction installation of the new system. The Tenant shall coordinate the completion of the application with the DOA Risk Management Section through the PC.

Non-compliance of this directive will result in a Notice of Violation and potential monetary penalties from the Clark County Department of Air Quality.

The Tenant shall obtain a Clark County Department of Air Quality Dust Control Permit if the project will disturb ¼ acre or more of soil, there is 100 feet or more of trenching or if 1,000 square feet of area is to be demolished. A copy of the Permit must be provided to the DOA Risk Management Section through the PC prior to work beginning.

The Tenant shall obtain a Clark County Department of Air Quality National Emissions Standards for Hazardous Air Pollutants, (NESHAP) for any work that involves the disturbance or removal of 260 linear feet or 160 square feet of regulated asbestos containing materials.

# PART 5. GENERAL CONSTRUCTION REQUIREMENTS

#### 5.0 SECURITY PROCEDURES AND BADGING

Contractor may apply for LAS identification badges for its personnel as applicable. The security identification badge shall be specific to the awarded contract for which its personnel are assigned.

Airport Badging/Fingerprinting Office hours are between 6:00 a.m. – 5:00 p.m., Monday through Friday, excluding weekends and holidays. The Airport Badging/Fingerprinting Office telephone number is (702) 261-5652.

#### 5.0.1 AUTHORIZED SIGNATORIES

Tenant shall identify, in writing to the Owner, two (2) Contractor employees who shall be authorized to act as badge signatories (Reference EXHIBIT N). Signatory Letter is to be provided to the Construction Project Coordinator at Com Construction Access constructionaccess@lasairport.com. These individuals must possess an active DOA security badge. If the Signatory(s) named do not have an active badge #, put 'TBD" in lieu of a badge # where indicated in the letter. If they do not have an active security badge, they must complete the badging process and signatory training prior to sponsoring new badge applications. Signatory responsibilities will be covered during the TSA mandated Signatory Training, provided by a Badge Office Trusted Agent.

#### 5.0.2 BACKGROUND INVESTIGATIONS

Contractor's personnel requiring a LAS identification badge shall be fingerprinted, as required by 49 Code of Federal Regulation (CFR), Part 1542. It may take up to thirty (30) calendar days to receive the results of this Criminal History Records Check. Further, as required by Part 1542, individuals must submit necessary documentation and data for TSA to conduct a security threat assessment. Security Threat Assessment results may also take up to thirty (30) calendar days to be received. Once Airport has received all results, the employee must attend the Airport Security Training Class. If the term of the Contract is longer than twelve (12) months, then the Contractor employees are required to renew their badges prior to expiration. Contractor employees may renew badges beginning thirty (30) days prior to date of expiration. Please note expiration date is date of employee's birthday.

As per TSA Security Directive 1542-04-08H, effective 27, 2015, all airports are required to complete a Criminal History Records Check of individuals who hold airport-issued ID media at least every two (2) years. The DOA will be conducting this process annually in conjunction with the one-year badge renewal procedure. Per TSA Security Directive 1542-04-08H, E, when an applicant fails to successfully complete a Criminal History Records Check (CHRC), or a Security Threat Assessment (STA), where required, the Airport Operator may NOT grant the applicant escorted or unescorted access to the Secured Area/SIDA, or Sterile Area.

# 5.0.3 VETTING REQUEST FORM

For projects taking place where badging is not applicable, all personnel must be vetted prior to accessing the work site. The Contractor must submit a completed Vetting Request Form (available on the Harry Reid Airport Website) (Reference <u>EXHIBIT O.1</u>) to the General Mailbox Email listed below in Excel format. The names submitted on the Vetting Request Form will be vetted through the TSA Watch List. Once the names are approved, all approved personnel are allowed on site. It is the responsibility of the Contractor to regularly complete field audits to verify that the personnel on site are the approved personnel. Unauthorized personnel found on site will be escorted from the work site. The Owner reserves the right to shut down the job and/or fine the Contractor \$1,000.00 per offense if the required security procedures are not followed by the Contractor. A copy of the approved Vetting Request Form(s) are to be available on the job site, maintained by the Contractor, for security checks. Completed Vetting Request Forms are to be submitted by email to the General Mailbox email address listed below:

General Mailbox Email Address: ConstructionAccess@LASairport.com

Use this general mailbox email address only for:

- Yellow Badge Requests
- Green Badge Add Requests (adding projects to existing Green Badges)
- Vetting Requests

In the Email request itself, the Project # MUST be in the subject line of each e-mail and it must be project specific – do not combine projects. If the Project # is not shown in the subject line, the request will not be processed.

#### 5.0.4 BADGE TYPES

ALL CONTRACTORS WILL OBTAIN ONE OF THE FOLLOWING BADGES:

# 5.0.4.1 GREEN / CHARCOAL (LAS Identification badge)

An LAS identification badge provides access to the Airport Secured Area/SIDA/Sterile Area, as stipulated by Owner and is required when Contractor has to provide pedestrian escort to Airport Secured Area/SIDA/Sterile Area or has to guard a door or gate that allows access to Airport Secured Area/SIDA/Sterile Area. Personnel with a LAS identification badge may act as escort for persons (visual control) at worksite only and are not authorized to escort vehicles. The Tenant the Contractor is working for can escort vehicles if they meet the following requirements:

- The proper LAS vehicle decal.
- Insurance minimum of \$5,000,000.
- A valid badge displaying an (R).

For existing LAS Identification badge holders needing to add an additional active airport project to their badge, those requests are to be submitted by email to the General Mailbox email address listed below:

General Mailbox Email Address: ConstructionAccess@LASairport.com

Use this general mailbox email address only for:

- Yellow Badge Requests
- Green Badge Add Requests (adding projects to existing Green Badges)
- Vetting Requests

In the Email request itself, the Project # MUST be in the subject line of each e-mail and it must be project specific – do not combine projects. If the Project # is not shown in the subject line, the request will not be processed.

#### 5.0.4.2 YELLOW

A Yellow badge is referred to as a Construction badge and denotes that the wearer is an employee of a LAS Construction Project Contractor. To obtain yellow badges, the Contractor shall have one of their project designated signatories prepare and submit a "Yellow Badge Purchase Authorization Letter" (Reference EXHBIT O.2) to the General Mailbox Email listed below to start the Yellow badge request process. The Contractor must submit the completed Yellow Badge Request Form (Reference EXHIBIT O.3) to the General Mailbox Email in excel format. Completed Yellow Badge Request Forms are to be submitted by email to the General Mailbox email address listed below:

General Mailbox Email Address: <u>ConstructionAccess@LASairport.com</u>

Use this general mailbox email address only for:

- Yellow Badge Requests
- Green Badge Add Requests (adding projects to existing Green Badges)
- Vetting Requests

In the Email request itself, the Project # MUST be in the subject line of each e-mail and it must be project specific – do not combine projects. If the Project # is not shown in the subject line, the request will not be processed.

The names submitted on the Yellow Badge Request Form will be vetted through the TSA Watch List. Once the names are approved, the Contractor may purchase the requested amount of Yellow badges, so long as the LAS Identification Badge to Yellow badge meets the 5:1 ratio. Since the Yellow badges are controller per project, only the Contractor's signatories or one of their designated authorized representatives through

the yellow badge purchase authorization process can pick up Yellow badges. It is the responsibility of the Contractor to regularly complete field audits to verify that the personnel utilizing the Yellow badges are the approved personnel, and to update the Yellow Badge Request Form by adding or removing employees throughout the Project. A copy of the current approved Yellow Badge Request Form(s) are to be available on the job site for security checks.

Unauthorized personnel utilizing a Yellow badge will be escorted from the work site. The Owner reserves the right to shut down the job and/or fine the Contractor \$1,000.00 per offense. A Yellow badge is required for all personnel who do not have an LAS Identification badge. Yellow badge holders must be escorted at all times when entering and the within Airport Secured Area/SIDA/Sterile Area. Yellow badge holders do not have escort authority. The ratio of Yellow badge holders to LAS identification badge holders is five to one (5:1). In the event an employee who currently works on a yellow badge applies for an LAS identification badge and is denied, that employee is no longer eligible to work on a yellow badge. An employee deemed ineligible for an LAS identification badge is also ineligible to work on a yellow construction badge.

## 5.0.4.3 TEMPORARY ESCORT BADGES (White)

Active signatories must send a request for Temporary Escort Badges to our main email address, <a href="mailto:badgingoffice@lasairport.com">badgingoffice@lasairport.com</a>. This request should contain a list of employees who will be subject to the Security Threat Assessment (STA). To ensure efficient processing of your requests, please make sure that the following information is provided correctly.

- 1. First Name(s)
- 2. Middle Name(s)
- 3. Last Name(s)
- 4. Date of Birth
- 5. Gender
- 6. Social Security Number
- 7. Number of Badges Requested (Quantity)
- 8. Badge Expiration Date

Temporary Escort Badges should be requested solely for specific needs, such as particular activities or events. Please allow a processing time of five (5) business days (Monday through Friday). It is important to note that Temporary Escort Badges are separate from the Annual Tenant Escort Badge allocation. A fee of \$10.00 per badge will be charged at the time of issuance to the Badge Signatory. Acceptable payment methods include Debit or Credit Card only. The debit/credit card must be in the name of the individual making the payment, and a valid Photo ID will be necessary to complete the transaction. All badges must be returned to the Badge Office upon their expiration.

#### 5.0.5 LAS IDENTIFICATION BADGE APPLICATION/DOCUMENTATION

Contractor must obtain a fingerprint and badging application package from Construction and Engineering from the Construction PC. Upon completion, Contractor shall submit the application package to the Airport Badging Office.

Applications for Airport issued I.D. must be processed through the Las Vegas Metropolitan Police Department (METRO). Two (2) acceptable valid forms of government-issued I.D. (one must include a picture), are required prior to submitting the application to the Airport Badging Office.

Construction and Engineering will provide the Airport Access Control / Security Office with confirmation of the Notice of Award for each contract, including any renewals and/or extension dates, notice of contract completion, specific door numbers and access to include corresponding card reader numbers.

Contractor will collect all badges when project site work is complete.

#### 5.0.5.1 BADGE OFFICE APPOINTMENTS

The LAS Airport badging office uses a virtual queuing system, known as "QLess", to manage badging office appointments. QLess Badging Appointments should be used for badging procedures. These service appointments should be scheduled in advance through the Airports QLess badging appointment website.

#### https://harryreidairport.com/business/Aviation/Badging

The only badge office services that will be allowed as walk-ins for same day service (if time allows) are:

- 1. Missed Appointments (You can make a new appointment if they would like or you wait in the walk-in queue)
- 2. Lost or Stolen Badges
- 3. Demagnetized Badges
- 4. Employees or signatories surrendering badges
- 5. Construction Related Purchases
- 6. Expired Badges Reapplying for a Brand-New Badge
- 7. Badge renewals expiring the same day or within the next (3) three business days (a future appointment is available within two to five business days out)
- 8. Security Level Changes
- 9. Name Changes
- 10. Badge Upgrades/Downgrades Badge Color Changes~
- 11. CBP Seals (Adding or Removing)
- 12. Adding or Removing Ramp
- 13. Adding or Removing Parking

#### 5.0.6 BADGE AND FINGERPRINT FEES

Badge and fingerprint fees will be assessed to the Contractor as follows:

#### 5.0.6.1 BADGE REPLACEMENT FEE

The initial fee for badging is \$10.00 per badge and \$42.00 for fingerprinting per individual. The fee for the first replacement badge is \$100.00, and \$250.00 for the second replacement, and \$500.00 for the third replacement (to be paid to the Airport Badging Office at the time the badge is issued). If the badge is lost for the fourth time, no replacement badge will be issued (individuals may request an appeal). The Airport will not issue refunds for a missing badge. You may NOT work at the airport without your LAS ID badge.

As a result of TSA Security Directive, 1542-04-08H, all Contractors will be required to pay an additional fee of \$27.00 at the time of badge renewal each year. Upon badge renewal, a total of \$37.00 will be collected (to include the \$27.00 fingerprint resubmission fee and the \$10.00 renewal fee).

Effective immediately, the badge office will no longer accept cash, personal checks, company checks or third-party checks as a form of payment for applicable badge fees. Only the following forms of payment will be accepted for all badge processing fees:

- Tenant Billing Accounts (If applicable)
- Credit/Debit Cards (Cardholder must be present during the payment process and must present valid photo identification to complete the transaction.)
- Money Orders (Payable to DOA)

## 5.0.6.2 BADGE CLASS APPOINTMENT RESCHEDULING FEE

If Contractor's personnel fail to show up for a scheduled Security Training Class, each person will have to pay an additional \$30.00 at the time a new Security Training Class is scheduled.

## 5.0.6.3 YELLOW BADGE FEE

The Yellow badge fee is \$10.00 per badge with no refunds. There will be no additional fees applied for reissue due to construction project date extensions if the renewals are issued prior to the project expiration date. Failure to renew badges prior to the expiration date will result in the deactivation of the Yellow badges and replacements will be issued at the normal fee of \$10.00 per badge. All Yellow badges are to be returned to the Badging Office upon expiration of the construction project.

#### 5.0.6.4 TEMPORARY ESCORT BADGE FEE

Temporary Escort Badge fee is \$10.00 per badge, payable at the time of release to the Badge Signatory. This fee is non-refundable. Acceptable forms of payment are Debit or Credit Card only. All badges must be returned to the Badge Office upon badge expiration.

#### 5.0.7 DOOR ACCESS

Construction Project Coordinator will provide DOA Access Control with information on the specific doors/points of entry through which access is required, once identified and provided by the General Contractor. Access will be removed after Contract completion.

Any toolbox, and tools contained within, for work/project duties only, may be brought into the Secured Area/SIDA/Sterile Area, however, it is subject to search by the Airport and the TSA and must be controlled/secured. Toolboxes may not be taken through the TSA passenger security screening checkpoints. Toolboxes are required in work areas and all tools are to be locked in box if Contractor is not in area (off-hours).

"Airport personnel" includes any and all personnel of the Airport, operator, concessionaires, vendors, Contractors, and Subcontractors. All of these personnel using tools of the trade (knives and any cutting instrument/tool of any kind) within the Secured Area/SIDA/Sterile Area must have an Airport Issued Security Identification badge. Non-badged personnel may use necessary tools of the trade in sterile areas under visual supervision and escort of a properly badged person. Tools not under direct visual supervision must be secured from public access.

#### 5.1 BARRICADES

Adequate lighted barricades and flagging are required at all exterior excavations. Work performed in crawl spaces or in a public way must be properly barricaded. Any work done within the terminal building that may cause conflict with passenger movement, must be approved by the Terminal Operations division. Anything within public view inside the terminal must be properly barricaded. Yellow caution tape and/or construction tape is not permitted.

#### 5.2 DUST CONTROL

It shall be the Contractor's responsibility to acquire necessary dust permits. All ground areas not covered by buildings shall be landscaped or paved, shall be well graded and drained, and shall be maintained in good condition, free of weeds, trash and debris. Any projects completed outside must be monitored for dust control. The Contractor is responsible for dust control 24 hours per day. Work performed inside the terminal shall be barricaded so dust cannot escape the work area. Contractor is to provide walk off mat to prevent dust and footprints when leaving the construction site and provide cleanup throughout shift.

#### 5.3 ELECTRIC METER INSTALLATION

Prior to a meter set request being initiated with NV Energy the Tenant and/or Owner Contractor must have requested a blue tag inspection from AHJ. The individual meter panels must be identified with the "address designator" for meter reading purposes.

#### 5.3.1 POWER NOT INCLUDED IN THE LEASE RATE

Tenants to submit via the NVE online portal.

#### 5.4 ESCORT PROCEDURES

Tenants are required to provide their own escort services or use an approved vendor to provide escorts.

Tenants are not required to use a third-party escort company. Tenants can escort their Contractors themselves if they (Tenants) have ramp access.

The Airport has contracts with the following companies for Tenants that cannot provide their own escorts. The third-party escort companies are:

Unify – Contact Aretta Whiten-Graham (702) 517-3981, <u>aretta.whiten-graham@unifiservice.com</u> Huntleigh at 702-261-5107

The third-party escort companies have ramp access and security-badged personnel.



The Department of Aviation shall not assume any liability for the reimbursement of any third party escort company. The tenant shall be responsible for all third party escort company fees

The third-party escort companies do not have the authority to designate lay-down areas or make any other construction decision.

The Business Office should be notified immediately for intervention if a third-party escort company cannot accommodate an all-day Tenant escort request.

#### 5.4.1 CONTRACTOR ESCORT PROCEDURES

The Contractor must submit a request for escorts with the associated Work Plan each Tuesday, before noon, for the following week's work. (Escort Request Form available on the Harry Reid Airport website)

No private vehicles (registered to an individual), pets, children, weapons or prohibited items, smoking, luggage, cell phone usage (handheld or hands-free) are authorized on the airfield. Only properly badged personnel may escort personnel and vehicles. The driver must have a valid driver's license.

All Contractors, Subcontractors and vendor vehicles shall be required to display their company logo on both sides of each vehicle. Lettering on both sides of vehicles will be a minimum of three (3) inches in height and in contrasting colors. Vehicle markings must be readable at a distance of 50 feet.

Drivers of company vehicles may be asked to provide a copy of the company's vehicle registration and insurance at the gate, prior to access onto the Secured area/SIDA. All vehicles/personnel are subject to search.

The driver must have an escort or yellow construction badge always displayed and be in the line of sight of their escort.

Anyone entering the SIDA with an Escort or Yellow Construction Badge must have it displayed on the outermost garment above the waist.

Anyone entering the SIDA on an Escort or Yellow Construction Badge must always be in line of sight of their escort.

All persons entering the SIDA on an E Badge (visitor badge) must be vetted by DOA Security prior to entry. (vettingrequest@lasairport.com)

Vehicle Escort Ratio 3:1, unless otherwise approved by the DOA.

Personnel Escort ratio is 5:1.

#### 5.5 EXCAVATIONS

The DOA Representative must approve all excavations or hole digging/borings/ pot holing at least 24 hours in advance. Verify no utilities within the footprint of excavation prior to commencement of any work. Strict compliance to Federal Aviation Administration (FAA) Rules and Regulations is mandated when excavation is scheduled for locations within the Air Operations Area (AOA) (Reference EXHIBIT C)

#### 5.6 FAA OBSTACLE EVALUATION

FAA obstacle evaluation procedures apply to any new building or renovation of existing structures including antennas of 20 ft. or more. The Tenant must file FAA Form 7460-1 (Reference EXHIBIT C) with the FAA and receive a determination of "No Hazard" prior to construction.

The FAA now requires the FAA 7460-1 submittal and evaluation to be conducted through their FAA Obstructions Evaluations (OE/NRA) on-line portal which can be accessed through the following weblink:

https://oeaaa.faa.gov/oeaaa/oe3a/main/#/home

## 5.7 FIRE ALARM SYSTEM

When Notice to Proceed is given to the Tenant for the building phase of the fire alarm system improvement, Honeywell, Inc. must be contacted to provide the installation of the system. The Building Department having jurisdiction over the project and Fire Departments will not perform an inspection until Honeywell, Inc. has obtained a permit from Clark County.

#### 5.8 FIRE SPRINKLER SHOP DRAWINGS

The Tenant Contractor is responsible for obtaining approved authority having jurisdiction (AHJ) permitted drawings. This set shall be on site while the system is being worked on. All materials must conform to the DOA Tenant Manual. Upon completion of job, Tenant is to submit as-built sprinkler shop drawings to DOA (this is required for return of deposit.).

#### 5.9 FLOOR PENETRATIONS

When Tenant work requires floor penetrations to bring in additional services to the space it is the Tenant and their Contractor's responsibility to verify that the area below the proposed penetration location is free from obstructions or other utilities running under the slab. The Tenant and the Tenant's A/E is required to visit the site to verify existing field conditions above and below the Tenant lease space. Relocation of obstructions requires DOA approval and will be done at the Tenants expense.

Prior to any floor penetrations for utilities or plumbing DOA requires the Tenant to perform an X-Ray or GPR test to determine the exact location of existing utilities and rebar transiting the floor space. The DOA inspector will work with the Tenant's Contractor to determine the type of testing to be performed in the area. Testing must be performed by a qualified independent testing company. Testing is normally conducted after business hours. If the Tenant damages buried conduits or rebar, they are responsible for all engineering and repairs. Tenant Contractor is responsible for patching any unused penetrations, or demoed areas, and restoring the area to original condition. All penetrations and patches must meet the minimum fire rating of the floor being penetrated. Cutting rebar for penetrations is not allowed. All piping penetrations shall be sleeved and all conduit and piping penetrations shall be properly sealed and watertight.

Contractor is to mark all holes and corresponding cores for DOA inspection. A work plan must be submitted for approval prior to coring as noted below. A pre-activity meeting must be coordinated with the DOA Field Inspector prior to any testing or coring.

#### X-Ray Procedure:

#### Work Plan:

A work plan is to be submitted to CCDOA which documents the following:

- Schedule of Testing and Location(s)
- Barrier Control Show the required distance for public safety and description of barrier (5 MR/hr minimum exposure to be barricaded)
- Emergency Call List for both Contractor and DOA
- Equipment that is to be used (source type, strength, computed or digital radiography, etc.)

#### Radiography Type:

Computed or Digital Radiography must be used Due to the thickness and complexity of CCDOA elevated slabs. Exposure times will be variable depending on radioactive source activity (curies).

#### **Quality Control:**

Wire Image Quality Indicators (IQI) as specified in ASTM E 747 are to be used and positioned on the source side in such a way as to not impede the overall clarity of the image but to be a reference for picture quality. Size and type of IQI should be such that markings in the IQI are readable and distinct. ASTM 1C and 1D IQI's must be used to measure sensitivity, while maintaining a grey scale value of 2400-3400.

Distance between radiography source and imaging plate should be no less than 34" vertical distance to reduce blowout of images within the slab.

Images to be interpreted by qualified personnel. Noted embedded components shall be marked either permanently on existing surface or on a temporary template that can be removed but not modified.

#### Results:

Results of the Computed/Digital Radiography are to be discussed and delivered to the Contractor and CCDOA after each shift.

The Contractor shall not proceed with any coring until such time as the DOA Inspector has reviewed the results and signs off on each location.

#### **GPR Procedure:**

#### Work Plan:

A work plan is to be submitted to CCDOA which documents the following:

- Schedule of Testing and Location(s)
- Emergency Call List for both Contractor and DOA

#### **GPR Technician & Equipment Requirements:**

GPR Technician should possess a certificate of training from either a reputable manufacturer of CPR equipment or from a thorough in-house training program in addition to a minimum of 500+ hours of documented experience prior to being able to complete jobs without supervision.

Quarterly calibrations of GPR equipment from in house procedures on test slab in addition to at minimum an annual factory calibration. Calibration performed on practice slabs with exposed objects to confirm CPR accuracy for lateral and depth readings.

Use a power locator such as a RIGID SR-20 following scans. This is used as a second check for active power locating. This is not meant to be dependent upon for locating power, but merely a second effort to check for power within or under the slab on grade.

#### **Quality Control, Best Practices and Disclosures:**

Scan a minimum of 2'x2' area.

Mark objects that GPR could detect, then repeat scan to confirm exact location again.

Do not cut, core or chip within 2 inches in either direction of markings.

GPR is not able to scan past depths of 12". If slab is thicker than 12", it is required to scan from both sides of the slab.

GPR is unable to scan within 6" of walls or other objects blocking equipment.

GPR is unable to accurately detect objects in metal deck slabs.

GPR is unable to accurately distinguish findings.

#### Results:

ALWAYS review findings with CCDOA, Contractor, Client, and if possible the core drilling company. The Contractor shall not proceed with any coring until such time as the DOA Inspector has reviewed the results and signs off on each location.

#### 5.10 HAZARDOUS MATERIALS

The Tenant shall be responsible for maintaining an environmentally safe area during construction. The Tenant/Contractor shall notify DOA Risk Management with intent to use obnoxious, offensive, or hazardous materials or products on the job site. Prior to such use, Contractor shall submit Material Safety Data Sheets (MSDS) to DOA for each product. All containers must be closed and sealed when not in use, and must be properly labeled and stored.

#### 5.11 MACHINERY AND EQUIPMENT

Machinery and equipment loads in excess of 1000 pounds (0.5 tons) including footprints or support layouts, plus technical details of vibration isolators must be approved prior to use of equipment.

#### 5.12 RETROFITTING AN EXISTING AREA

If Tenant is retrofitting an existing area and Code Requirements have changed since the original build-out, the Tenant is responsible for all upgrades resulting from new codes within that area.

#### 5.13 ANTENNAS

#### 5.13.1 IDENTIFICATION REQUIREMENTS

Antennas and their corresponding feed lines must be clearly tagged. The tags must meet the following requirements:

## Tag Information:

Tenant Name. If Airline, use the two letter Airline identifier.

Tenant Improvement Number.

Operating Frequency.

Date Installed.

Service Type.

Room # Location.

#### Tag Construction:

Rigid material (Metal or plastic).

Helvetica.

14-pt minimum font.

2" x 4"

Reference EXHIBIT M for a sample tag.

#### 5.13.2 INSTALLATION REQUIREMENTS

All antenna installations must be reviewed and approved by the DOA (see sections 1.0.7.1 and 5.0). Installation plans must be submitted for approval to the Information Systems Division and CE. All skid type installations must use protection pads on the roof membrane. Please reference section number 5.14 for additional information.

## 5.14 ROOF INSTALLATION AND/OR PENETRATIONS

Tenant MUST apply for and obtain an approved Facilities Division Roof Access Permit form (available on the Harry Reid Airport website) prior to performing any kind of roofing penetration or installation upon existing DOA roofs. Tenant is responsible for ensuring that all DOA roofing warranties are NOT compromised by any actions of the Tenant or Tenant Contractor. A certified roofing applicator, approved by the Roof Material Company and the DOA, will submit evidence that any proposed roof installation or penetration shall conform to all Owner warranty requirements and will further comply with applicable local building codes in addition to the Standards of Factory Mutual and the Underwriters Laboratories. Tenant will submit certification from the manufacturer showing the warranty is still valid. A pre-activity meeting and a work plan is required. It is the Tenant Contractor's responsibility to check roofing warranty specifications, its standard details and any other requirements directly with the manufacturer. Site specific information is to be included in documents and work plan. Facilities Division will review the work plans.

A temporary water-proofing barrier shall be required where the Contractor creates a building opening exposed to the outside elements.

The use of a crane to install the roof equipment will require the Tenant to submit an FAA Form 7460-1. Crane and Operator Certifications must be submitted and approved prior to mobilization on site. Tenant must plan accordingly. (Reference Section 1.0.7.1)

A & B Gates/Wye/ARFF is a Johns Manville SP6RA PVC 60Mil Fully Adhered (Hurricane Bars) (Original Installer -Commercial Roofers)

JM PVC Walkpad – Grey

C Gates is a Johns Manville ST46RM TPO 60Mil Fully Adhered/Mechanically Fastened (Original Installer - Commercial Roofers)

JM TPO Walkpad - Grey

C-Annex/Concession area (by C25) is a Firestone UltraPly PVC 60Mil Fully Adhered/ Mechanically Fastened (Original Installer –Eberhard Roofing)

F Walkpad – Grey

Central Terminal (Level 3 and above) is a Johns Manville PVC 60Mil Fleece Back Fully Adhered (Original Installer-Western Single Ply)

JM PVC Walkpad - Grey

D Gate – Hub, SE & SW wings is a Cooley C3 RAM PVC 60 mil Fleece Back Fully Adhered (Original Installer -Cedar)

Cooley Walkpad

D-Gate – NE Wing is a 0.60 Firestone PVC Ultra-Ply 78+ Fully Adhered (Original Installer – Dean Roofing)

Firestone Walkpad - Grey

D-Gate – NW Wing is a Cooley C3 PVC 60 mil Fleece Back Fully Adhered (Original Installer – Eberhard Roofing)

Cooley "Cool Grip Walkpad - Grey

T3 is a Firestone UltraPly TPO 60Mil Fully Adhered (Original Installer –Western Single Ply)
TPO Eco Walkpad – Grey

Note: The original installers are listed above for information only. Walk pads shown are what is currently installed and are no longer DOA standard. Tenant Contractor to provide and install a manufacturer approved walk pad with a minimum thickness of 3.81 mm. Preferred walk pad color is safety yellow.

## **Requirements for Roof Work:**

Tenant must include an architectural roof plan and details for all roof work. Mechanical standard details are not acceptable.

DOA policy dictates that Tenants have their rooftop equipment directly over their lease space, unless it is not physically possible, and must be held back from the parapet by a min of 6'-0".

The minimum requirement for installing standard non-penetrating mounts for equipment is that fully-adhered pads are installed under the mount and the mount must be held down with CMU or other non-deteriorating material (no sandbags).

All penetrations will have a roof penetration boot and/or required flashing (min 8") per manufacturer recommendations. All penetrations over 6" require structural support per SDI manual.

All roofs shall be watertight at the end of each shift.

Conduits will be properly installed with rigid conduit and weatherproof boxes No exposed cables are allowed. Conduits and cable carriers will be installed using hard rubber conduit supports Conduits are not to be laid on the roofing membrane. Install walkway pad under the conduit supports. Avoid installing conduits on the vertical surface of the parapet.

Penetrations or attachments to the cap flashing are not allowed; **no** installing equipment or supports through any metal flashing.

When installing a grease exhaust hood, the Tenant must include a grease containment area around the hood. This area is to have a separate drain, as grease is not allowed down the storm system. The containment area must have the ability to be washed down. Tenant will be responsible to clean and maintain the area. If an existing hose bibb is not accessible within 25' of the grease exhaust hood, then the Tenant shall install a new hose bibb withing 25' of the grease exhaust hood.

Tenant to verify that proper drainage to the roof drainage system is maintained when any new equipment is installed, which might require the Tenant to add cricketing.

<u>No</u> mounting, resting on, or physical contact with roof system expansion joints. Use proper expansion fittings on conduits, HVAC ducts or other infrastructure installed that traverses roof expansion joints. New walkway pads will be installed from the existing walkway(s) to the new pieces of roof top equipment.

#### 5.15 SAFETY & HEALTH

Job site safety is the responsibility of the Contractor who shall enforce it in accordance with the Contractor's established safety program. Hard hats, reflective vests, adequate safety clothing (shirt, long pants, safety work shoes, eye protection, etc.) shall be worn by all construction personnel at all times when on the job site. The Safety Manual is to be posted at the work site.

It is the mission of DOA to provide a safe and healthy work environment for our employees, Tenants, and customers. The DOA utilizes and supports a proactive approach and encourages both Tenants and Contractors who conduct business at DOA facilities to use this same approach in ensuring that employees and customers have an environment that is free from recognized safety and health hazards that could cause accidents and injuries. Infractions are a citable offense and/or work may be stopped.

In addition, Tenants and Contractors have a duty and obligation to comply with all applicable safety and health standards, rules, regulations and orders that apply to their employees' actions and conduct on the job. At a minimum, DOA requires that Tenants and Contractors follow those safety and health standards that have been set forth by the Occupational Safety & Health Administration (OSHA), State of Nevada Division of Industrial Relations/Occupational Safety and Health Enforcement, Clark County, and the Department of Aviation.

Contractor shall submit the company's Safety Manual for airport review. No construction work shall take place until Safety Manual is returned to the Contractor without comment.

## 5.15.1 ASBESTOS OPERATIONS & MANAGEMENT PROGRAM (AO & MP)

The objective of the DOA AO & MP is to maintain identified Asbestos Containing Materials (ACM) in good condition and to minimize the potential for exposure to DOA employees, Tenants, Contractors and visitors. To accomplish this, the DOA uses training, supervised work practices, and surveillance to minimize the potential for damaging ACM and exposing personnel. The PC must notify the DOA Environmental Coordinator of any Tenant proposing alterations of existing structures for asbestos determination. All work at DOA facilities that involves removal, repair, sampling, and/or identification of ACM will be done by a State of Nevada, licensed asbestos Contractor. All activities at DOA facilities that involve the disturbance of ACM will be performed in accordance with, and the work will adhere to, the regulations as set forth in the State of Nevada, Occupational, Safety and Health Asbestos Control Program Regulations, 29 Code of Federal Regulations (CFR) Sections 1910.1001 and 1926.1101 and Environmental Protection Agency Regulations, 40 CRF Sections 61 and 763.

All Contractors required to work in areas that contain ACM will be notified, prior to starting work, where the identified ACM is located. The Contractor shall notify all employees including Subcontractor's employees, in writing, of the location of identified ACM utilizing the DOA Safety & Environmental Section Asbestos Notification Form (Reference EXHIBIT S).

A copy of the completed form shall be provided to the DOA Safety & Environmental Section. All Contractors conducting work in areas with identified ACM must post an additional work entrance notification that will ensure anyone entering the area is aware of the presence of ACM.

Should any damaged ACM be discovered or if the Contractor damages any ACM during their work activities, all work in the area will cease and all employees will immediately exit the area.

The Contractor shall notify the PC or the DOA Safety & Environmental Section who will investigate the area and provide direction to the Contractor to ensure that the hazard is abated prior to resuming work.

The Contractor shall notify the PC as soon as possible, of any building materials discovered that are not included in the asbestos survey provided. The building material shall not be disturbed until the DOA Safety & Environmental Section conducts sampling and analysis of the material and the results of the additional survey are provided to the Contractor.

Oversight of activities of DOA facilities that involve the disturbance of ACM will be the responsibility of the DOA Safety & Environmental Section.

#### 5.16 SECURITY REQUIREMENTS

ALL CONTRACTORS MUST COMPLY WITH THE FOLLOWING SECURITY REQUIREMENTS:

#### 5.16.1 GENERAL SECURITY REQUIREMENTS

Airport property is divided into three (3) categories:

- Landside the non-secure portions of the Airport.
- Airside the Secure Area/Security Identification Display Area (SIDA).
- Sterile Areas the parts of the terminal buildings that require access through a security checkpoint. DOA will specify access points to the work area. The Contractor shall remain "inside" the work area as delineated by the four-foot orange safety fence or directed by DOA.

If the Contractor goes outside a work area inside the Secured Area/SIDA, without the specific permission of DOA, the Contractor shall be subject to a fine, of up to \$10,000 per violation, as levied by the Transportation Security Administration (TSA). All Contractors' travel routes through the Secured Area/SIDA shall be determined by the DOA.

If fences are constructed during construction and thus the location of the perimeter security fence and the Secured Area/SIDA changes, it shall be the Contractor's responsibility to maintain the security of the perimeter to the satisfaction of the LAS Security Assistant Director.

The Contractor shall be responsible for all personnel engaged in the work to ensure that said personnel comply with all security requirements imposed by Harry Reid International Airport - LAS.

It is the Contractor's responsibility to ensure that any equipment and workmen do not enter the Secured Area/SIDA except as required during the progress of work.

The Contractor shall follow the directions given by DOA Authorities concerning the security regulations, methods of access and any other restrictions applicable to work within the Secured Area/SIDA.

The following regulations apply to the Airside section of the Airport:

49 CFR Part 1542 requires that security of the Secured Area/SIDA at Harry Reid International Airport be maintained at all times. This regulation has provision for enforcement by TSA, a part of the Department of Homeland Security, to assess substantial fines (\$10,000 per occurrence) for potential security breaches or security breaches by unauthorized persons and vehicles entering the Secured Area/SIDA of LAS. The Contractor's will reimburse the Airport for any fines levied on DOA for breaches of security due to the Contractor's activities or those of any of their tier Subcontractors. When working in the Secured Area/SIDA, the Contractor's personnel must visibly display on the outermost garment, at waist level or above, the appropriate LAS identification security badge at all times.

#### 5.16.2 VIOLATIONS AND PENALTIES

#### 5.16.2.1 MINOR INFRACTIONS

<u>Display</u>: An employee has a badge, but it is not displayed on the outermost garment, at waist level or above, picture showing.

<u>Escorting</u>: A badged employee fails to ensure that the person they are escorting is properly badged and is under their control.

Failure to Secure a Door: An employee does not ensure that a door or gate closes properly behind them.

<u>Failure to Report</u>: A person is a witness to a violation and does not report the situation to the Airport Control

Other Infractions, while not listed, may be considered minor infractions at the discretion of the Security Assistant Director.

#### PENALTIES:

<u>First Offense</u>: Security training must be repeated within 10 working days of notification. Failure to comply may result in badge deactivation.

<u>Second Offense</u>: Security training must be repeated within 10 working days of notification. Failure to comply may result in badge deactivation.

<u>Third Offense</u>: Permanent confiscation of badge with the right of an appeal.

#### 5.16.2.2 MAJOR INFRACTIONS

<u>Circumventing Security</u>: Using a security badge to bypass a security checkpoint with the intent to avoid screening (either for yourself or others with you) prior to boarding an aircraft.

<u>Piggybacking</u>: Willfully or inadvertently allowing a person to follow you through an access point without verification of badge access. All individuals involved are in violation of the Airport Security Program and Federal Regulations.

<u>Expired Badge</u>: Individual swipes on an expired badge. For expired badge violations, the 72-hour suspension period following security training is removed from the penalty.

<u>Subverting Security Equipment</u>: An employee (or other badged individual) damages security equipment. <u>Other Infractions</u>: While not listed, may be considered major incidents at the discretion of the Assistant Director of Aviation, Security.

<u>Challenge</u>: A person fails to challenge another individual with no badge or improperly displayed badge will result in a 72 hour revocation.

## PENALTIES:

#### **Circumventing Security**:

Immediate revocation of LAS ID badge with the right to appeal.

## Piggybacking:

<u>First Offense</u>: Confiscation of badge and security training must be repeated within 10 working days of notification. Failure to comply may result in badge deactivation.

Second Offense: Permanent confiscation of badge with the right to appeal.

#### Expired Badge:

<u>First Offense</u>: Confiscate badge in addition to the following:

Employee will be re-finger printed.

Security training must be repeated.

Employee will be re-badged.

Second Offense: Permanent revocation of the individual's badge with the right of an appeal.

#### **Subverting Security Equipment:**

<u>First Offense</u>: Confiscation of badge and security training must be repeated within 10 working days of notification. Failure to comply may result in badge deactivation.

Second Offense: Permanent confiscation of badge with the right to appeal.

#### Challenge:

First Offense: Confiscation of badge, 72 hour badge revocation.

Second Offense: Permanent confiscation of badge with the right to appeal.

#### 5.16.2.3 CIVIL PENALTIES

Transportation Security Administration:

Fines or penalties for infractions/violations of applicable TSA Regulations and/or Airport Security Program Regulations may be assessed by the TSA against the airline/Tenant/individual involved.

## Department of Aviation:

Individuals may be fined up to \$1,000 per offense by the Department of Aviation.

#### 5.17 SMOKING

There will be NO SMOKING on the AOA or Tenant Spaces. Smoking is only allowed inside and outside of terminals in designated areas.

#### 5.18 SOIL AND DEMOLITION MATERIALS

All export of soil and demolition materials will require location of dumping with a letter of approval from the property owner. In the event soils or materials are taken to a County disposal site, a copy of the receipt will be required.

## 5.19 TEMPORARY CONSTRUCTION WALLS

Temporary construction walls shall be installed when remodeling inside airport spaces adjacent to public ways.

- Interior construction walls shall be height of 8 feet, 5/8" Type X gypsum board, over 3-5/8" wide metal studs (minimum 20 gauge) @ 24" O.C MINIMUM., fire-taped and the public side painted white (Reference Section 7.1.3). The 5/8" Type X gypsum board requirement only applies to the public side of the wall. Unless otherwise approved by the DOA, the exterior side of the temporary wall cannot go 3'-0" beyond the Tenant's lease line.
- Contractor shall provide a minimum 3'X 7' door of 20 gauge steel construction (minimum) with a standard steel frame. Track out mat is required at door. <u>ALL DOORS MUST SWING INTO the</u> <u>Tenant space.</u>
- DOA approved "Tenant vinyl graphics" covering the entire temporary construction wall is required at the time of wall erection no exposed white walls. (Reference Section 7.1.3 and EXHIBIT A).
- Contractor shall provide Corbin Russwin ML-2057-DS-A-626 Door Lock Hardware. Refer to Section 4.1.1 for available sources.
- Contractor is responsible to procure the construction cylinder cores and provide them to the DOA
  for the DOA to key the locks. DOA will then install the re-keyed locks into the construction barricade
  door hardware. The blanks will be cut to the Contractor's key. This allows DOA staff access to the
  space in the event of an emergency.
- Temporary Construction Walls can ONLY be removed with prior APPROVAL in writing from the DOA Inspector assigned to the project. DOA must receive the Certificate of Occupancy or Temporary Certificate of Occupancy prior to removal.

#### 5.20 TOOLS AND LIQUIDS IN STERILE AREAS

The following security measures are required for personnel working in sterile areas of the Airport:

- Picture badged employees may use the necessary tools of the trade in sterile areas provided that these tools remain under their direct control.
- Non-picture badged Contractor personnel may use necessary tools of the trade in sterile areas under direct visual supervision of a green picture badged Contractor employee.
- Tools may not be taken through Security Screening Checkpoints.
- Liquids, gels, and aerosols are not permitted in sterile areas unless for a specific construction activity.

#### 5.21 UTILITY INTERRUPTION NOTICE

The Tenant is responsible for submitting a Utility Interruption Notice (UIN) (available on the Hary Reid Airport website) to the Construction PC for approval for any existing utility service interruption. The Tenant/Contractor shall thoroughly read and understand the Instructions for UIN. The interruption may not proceed without PC approval. Unless special circumstances exist, utility interruptions will be between the hours of 1:00 a.m. to 3:00 a.m.

Utility interruptions affecting Fire Sprinkler Systems must be accompanied by the Clark County Fire Department Fire Watch forms (EXHIBIT CC): to cover affected areas. Tenants/Contractors must provide their own Fire Watch personnel to meet Clark County Fire Department's requirements.

In the event the Tenant's Contractor will be interrupting existing electrical, the Contractor shall provide emergency power for lighting, exit lights, signs and opening devices.

#### 5.22 VEHICLE DECALS

The Department of Aviation requires that all agencies requiring vehicle access to the Secured Area/SIDA must provide the Airport Business Office with an insurance binder covering the vehicle(s) for not less than \$5,000,000.

The vehicle access decals are color-coded. Signs have been posted restricting access to areas based on color codes.

#### 5.23 WORK HOURS

Normal work hours are Monday through Thursday, excluding holidays, from 6:00 a.m. until 5:00 p.m. If for any reason, the Contractor believes work hours will begin prior to or after the designated hours, DOA must first approve them. The General Contractor shall have a full time Superintendent on site during all work activities. Demolition or construction work that affects Airport operation may be required to be done at night during off hours.

Note: Any work within the terminal building that may cause conflict with passenger movement, must be approved by the Terminal Operations division.

#### 5.24 UNUSED SYSTEMS

The Contractor shall remove all unused and abandoned systems back to the source including electrical, mechanical, plumbing, etc.

#### 5.25 PATCHING

The Contractor shall patch all holes to match existing adjacent finish and in accordance with the TI Manual requirements and as approved by the DOA Inspector. All fire rated floor/walls shall be firestopped or sealed to maintain fire ratings.

#### 5.26 UPDATED CODE REQUIREMENTS

Any system that is modified during the course of construction shall be improved to comply with the most recently adopted building codes per the AHJ, the DOA Specifications and TI Manual. The most stringent code/requirement shall apply.

#### 6.0 PRE-CONSTRUCTION MEETING

The Tenant will notify the PC once they have submitted the DOA approved / stamped drawings to the Building Department having jurisdiction over the project and provide the PC with the assigned permit number from the Building Department. The PC will schedule the Pre-Construction Meeting. The Tenant, General Contractor and A/E representatives must be in attendance. For a sample of the Certificate of Insurance required refer to EXHIBIT V. The location and coverage shall be specific to the particular project.

At the Pre-Construction Meeting, all items shown on the associated meeting agenda (provided with meeting notice / invite) will be reviewed.

- Introduce Project Members (Airport and Tenant Representatives)
- Tenant will designate an Authorized Representative (AR) from their staff. The Tenant AR will be the Point of Contact for all written correspondence and verbal communication. All direction from the DOA PC will be relayed to the Tenant AR.
- Collect all required documents and, if all documents are submitted, issue verbal Notice to Proceed.
   Required documents include, but are not limited to: Contractor's permits, Business and Contractor's licenses, Workers' Compensation Certificate Bonds and Insurance.
- Conduct job site walk if required

After Notice-To-Proceed is issued, all communication to and from DOA shall be made through the designated DOA PC.

#### 6.1 REQUIRED DOCUMENTS FROM CONTRACTOR

The required documents are submitted either by the Tenant or Tenant's General Contractor and are all required to be submitted and approved PRIOR to Notice to Proceed issuance.

#### 6.1.1 DRAWINGS

Provide two (2) half-size (ARCH 'C' 18x24 or ANSI 'C' 17x22) hardcopy, stapled, color drawing sets, two (2) hardcopy sets of specifications (if applicable), to the APM, when available, and electronic files in CAD (DWG) and PDF format via Procore. The hard copy drawings shall be the Issued for Construction set, or permitted set, whichever applies to the specific project. The same process is to be followed for signage packages (when applicable).

## 6.1.2 LICENSES

Licenses (current) are required to be submitted and kept current through the project's duration. Required licenses include: Clark County Business License; Nevada State Business License; Contratcor's License(s).

#### 6.1.3 INSURANCE REQUIREMENTS

Submission of Contractor's Certificate of Insurance as well as all applicable additional insured endorsements. Accord Form 25 will be used for all certificates of insurance. (Reference EXHIBIT V)

The Certificate of Insurance requirements are stated below:

TO ENSURE COMPLIANCE WITH THE BID DOCUMENT, CONSULTANT/VENDOR/CONTRACTOR SHOULD FORWARD THE FOLLOWING INSURANCE CLAUSE AND SAMPLE INSURANCE FORM TO THEIR INSURANCE AGENT PRIOR TO BID SUBMITTAL.

<u>FORMAT/TIME</u>: The CONSULTANT/VENDOR/CONTRACTOR, shall provide Owner with Certificates of Insurance, per the sample format (Reference EXHIBIT V) as evidenced by ACORD Form 25 Certificate of Insurance, written by a firm licensed to write such insurance in the State of Nevada, for coverage's as listed below, and endorsements affecting coverage required by this Agreement within ten (10) calendar days after the award by the Owner. All required aggregate limits shall be disclosed and amounts entered on the Certificate of Insurance, and shall be maintained for the duration of the contract and any renewal periods.

<u>BEST KEY RATING</u>: The Owner requires insurance carriers to maintain during the contract term, a <u>Best Key Rating of A<sup>-</sup> VIII or higher, which shall be fully disclosed and entered on the Certificate of Insurance</u>.

<u>OWNER COVERAGE</u>: The Owner, Clark County, its Commissioners, Officers, Employees, related entities, and authorized representatives and insureds with respect to liability arising out of the activities by or on behalf of the additional insured in connection with this project. The CONSULTANT/VENDOR/CONTRACTOR insurance shall be primary as respects the Owner, its officers, employees, agents, and volunteers.

<u>Endorsement/Cancellation</u>: The CONSULTANT/VENDOR/CONTRACTOR general and automobile liability insurance policies shall be endorsed to recognize specifically the CONSULTANT/VENDOR/CONTRACTOR contractual obligation of additional insured to Owner AND MUST NOTE THAT THE Owner will be given thirty (30) calendar days advance notice by certified mail "return receipt requested" of any policy change, cancellations, or any erosion of insurance limits.

<u>WORKER'S COMPENSATION:</u> Worker's compensation insurance in accordance with laws of the State of Nevada covering your employees.

EMPLOYER'S LIABILITY: Employer's liability with a minimum limit of \$500,000.

<u>AUTOMOBILE LIABILITY:</u> Automobile liability insurance covering all of your owned and any hired (rented/leased) vehicles while being used off the construction site(s). Minimum limits per occurrence (accident) that you are required to maintain are (Except \$1,000,000 Minimum On Site):

a. Bodily Injury \$1,000,000. per occurrence and b. Property Damage \$1,000,000. per occurrence

or c. Bodily Injury/Property Damage \$1,000,000. Combined single limit

<u>COMMERCIAL LIABILITY:</u> Commercial liability insurance covering for operations away from the insured project site in a form providing coverage not less than that of a standard Commercial General Liability insurance policy ("Occurrence Form") for operations of the CONSULTANT/VENDOR/CONTRACTOR and Subcontractors, including Independent Contractors, Products and Completed Operations, Contractual Liability and Personal Injury Liability with Limits not less than:

Bodily Injury and Property Damage Combined:

General Aggregate \$2,000,000.
Products/Completed Operations Aggregate \$2,000,000.
Personal and Advertising Injury \$1,000,000.
Each Occurrence Limit \$1,000,000.

<u>UMBRELLA LIABILITY:</u> Umbrella liability insurance **Off Site** coverage that is excess of the primary automobile liability, employer's liability and general liability coverage's in a form that is as broad as the underlying coverage with limits not less than \$5,000,000.

It is further required that all insurance be on an occurrence basis and not a claim made basis.

These are <u>minimum</u> requirements. You may want to discuss with your own agent / broker or risk manager the necessity for additional protection to meet your own individual circumstances.

Other sections that pertain to what you must provide and your responsibilities include:

You must furnish evidence that the above has been complied with **prior** to starting any work or services on your project.

<u>DEDUCTIBLES</u>: All deductibles and self-insured retentions shall be fully disclosed in the Certificates of Insurance and may not exceed **\$25,000**. DOA requires prior written approval for any Deductible or Self-Insured Retention that exceeds \$25,000.

<u>PROFESSIONAL LIABILITY:</u> Professional liability insurance shall not be less than \$1,000,000 aggregate. If the professional liability insurance provided is on a Claims Made Form, then the insurance coverage required must continue for a period of 2 years beyond the completion or termination of this contract. Any retroactive date must coincide with or predate the beginning of this contract and may not be advanced without the consent of the Owner.

ENVIRONMENTAL AND CLEAN-UP LIABILITY: Environmental insurance shall not be less than \$1,000,000 aggregate for the duration of this contract.

FAILURE TO MAINTAIN COVERAGE: If the CONSULTANT/VENDOR/CONTRACTOR fails to maintain any of

the insurance coverage's required herein, Owner may withhold payment, order the CONSULTANT/VENDOR/CONTRACTOR to stop the work, declare the

CONSULTANT/VENDOR/CONTRACTOR in breach, suspend or terminate the contract, assess liquidated damages as defined herein, or may purchase replacement insurance or pay premiums due on existing policies. Owner may collect any replacement insurance costs or premium payments made from the CONSULTANT/VENDOR/CONTRACTOR or deduct the amount paid from any sums due the CONSULTANT/VENDOR/CONTRACTOR under this contract.

<u>DAMAGES</u>: The CONSULTANT/VENDOR/CONTRACTOR is required to remedy all injuries to persons and damage or loss to any property of Owner, caused in whole or in part by the CONSULTANT/VENDOR/CONTRACTOR, their subcontractors or anyone employed, directed, or supervised by CONSULTANT/VENDOR/CONTRACTOR.

<u>COST</u>: The CONSULTANT/VENDOR/CONTRACTOR shall pay all associated costs for the specified insurance. The cost shall be included in the bid price(s).

INSURANCE SUBMITTAL ADDRESS: All Insurance Certificates requested shall be sent to the Clark County Department of Aviation, Purchasing, Attention: Senior Financial Office Specialist, 3rd Floor, 5757 Wayne Newton Boulevard, P. O. Box 11005, Las Vegas, NV 89111-1005.

<u>INSURANCE FORM INSTRUCTIONS</u>: All required insurance coverage as stated herein will be evidenced by a current Acord Form 25 Certificate(s) of Insurance (Reference EXHIBIT V), such Certificates will include, but will not be limited to, the following:

- Insurance Broker's name, complete address, phone and fax numbers.
- Successful Bidder's name, complete address, phone and fax numbers.
- Insurance Company's Best Key Rating
- Commercial General Liability (Per Occurrence)
  - (A) Policy Number
  - (B) Policy Effective Date
  - (C) Policy Expiration Date
  - (D) General Aggregate (\$2,000,000)
  - (E) Products-Completed Operations Aggregate (\$2,000,000)
  - (F) Personal & Advertising Injury (\$1,000,000)
  - (G) Each Occurrence (\$1,000,000)
  - (H) Fire Damage (\$50,000)
  - (I) Medical Expenses (\$5,000)
- Automobile Liability (Any Auto)
  - (A) Policy Number
  - (B) Policy Effective Date
  - (C) Policy Expiration Date
  - (D) Combined Single Limit (\$1,000,000)
- Worker's Compensation
- Description: Bid Number and Name of Contract (must be identified on the initial insurance form and each renewal form).
- Certificate Holder:

Clark County

C/o Department of Aviation-Purchasing

5757 Wayne Newton Boulevard

P.O. Box 11005

Las Vegas, Nevada 89111-1005

Authorized Agent Signature

The insurance requirements specified herein do not relieve the Contractor of its responsibilities or limit the amount of its liability to DOA or others. Contractor is encouraged to purchase such additional coverage, as it deems necessary.

Regardless of the coverage provided by any insurance policy, the Tenant is fully responsible for all Consultants, Sub-consultants, Contractors, Subcontractors, and other Tenant representatives and shall adhere to the indemnity section as set forth in Tenant's Lease, Permit or other Agreement.

Contractor shall provide Builder's Risk Insurance equal to the maximum probable loss covering the project and all materials and equipment.

Contractor agrees to cause its insurance company to issue a policy endorsement naming COUNTY OF CLARK, ITS COMMISSIONERS, OFFICERS, EMPLOYEES, RELATED ENTITIES and AUTHORIZED REPRESENTATIVES ARE INSUREDS WITH RESPECT TO LIABILITY ARISING OUT OF THE ACTIVITIES BY OR ON BEHALF OF THE ADDITIONAL INSURED IN CONNECTION WITH THIS PROJECT. PER ISO FORM ENCLOSED (ENDORSEMENT FORM) as Additional Insured on any Commercial General Liability or Business Auto insurance policy.

All deductibles and self-insured retentions shall be fully disclosed in the certificate of insurance.

#### 6.1.4 JOB SITE EMERGENCY PHONE LIST

The required Jobsite Emergency Phone List is available as a fillable form on the Harry Reid Airport Website.

#### 6.1.5 WRITTEN WORK PLACE SAFETY PLAN

Contractor shall submit his Project Safety Plan, site specific Job Hazard Analysis, and COVID-19 plan for airport review and approval. No construction work shall take place until the Safety Plan is approved.

#### 6.1.6 SCHEDULE

Prior to start of work, Tenant shall provide DOA with a schedule of activities and durations of the same, enabling DOA staff to notify other Airport Tenants of possible impact or disruption. If the project is significant in duration and the Contractor anticipates a delay or change, the schedule shall be revised and resubmitted to DOA.

#### 6.2 REQUIRED DOCUMENTS FROM TENANTS

## 6.2.1 PROJECT CLOSE-OUT DEPOSIT

Tenant must remit a project close-out deposit (the "Deposit") in the amount of ten percent (10%) of the total construction value or \$10,000.00, whichever is greater, to the Project Coordinator in order for the Notice to Proceed to be issued. To establish the construction value, the Tenant is responsible to submit a written itemized estimate or produce copies of its construction contracts/bids. For purposes of the Deposit, the Tenant's estimate is subject to the DOA's review and approval. The Deposit shall be in the form of a cashier's check (made out to Clark County Department of Aviation) or wire transfer (reach out to Construction PC for details). The Deposit shall be remitted prior to issue of construction notice to proceed. A refund of the Deposit will be issued to the Tenant upon satisfaction of the following requirements: 1) all punch list items are timely completed to the DOA's satisfaction; 2) all Record Drawings and any other required plans and documents are provided and approved by the DOA; 3) all airport badges are timely returned to the DOA; 4) all documentation is provided showing all permits are closed and all inspections have been performed and approved; 5) a copy of the official Certificate of Occupancy is provided if applicable; 6) and documentation is provided showing that the Contractor has been paid for DOA's reference in regards to the surety bond release. The Tenant's failure or delay in satisfying the foregoing requirements will result in the Tenant's Deposit being forfeited and surrendered to the DOA.

The project close-out deposit may be waived, at the sole discretion of the Construction Manager. The Tenant must submit a request for waiver in writing to the Project Coordinator.

#### 6.2.2 SURETY REQUIREMENTS

Prior to DOA issuing Notice to Proceed (NTP), Tenant shall comply with the surety requirements of NRS 108.2403.

Tenant shall record a notice of posted security with the county recorder. The posted security may be either:

a. A surety bond in an amount no less than 1.5 times the amount of the construction contract and that meets the requirements of NRS 108.2415, subsection 2. (Reference EXHIBIT X) for Surety Bond form example. Or

b. A construction disbursement account established and funded in an amount equal to the total cost of the work of improvement, but in no event less than the total amount of the prime contract, and obtain the services of a construction control to administer the construction disbursement account.

Construction disbursement accounts may be established through a source of Tenant's choosing. The disbursement entity must be authorized to do business in the State of Nevada.

## Exceptions:

Tenants with ground leases at Harry Reid International Airport and associated CMA property may be exempted from the Surety requirements. The exception to the surety requirement, per statute, does not apply to Tenant improvement projects at the general aviation airports.

Note: Exception eligible Tenants must submit an exception request in writing to the Project Coordinator.

#### 6.2.3 MANUFACTURER MAINTENANCE MANUAL AND WARRANTY

Tenant must submit all manufacturer maintenance manuals and warranty information in PDF format for electrical, mechanical, plumbing, and fire and life safety equipment installed under the project.

#### 6.2.4 PREVENTATIVE MAINTENANCE

Tenant is to provide the preventative maintenance (PM) schedule for equipment within their space.

#### 6.3 PROJECT ACCESS

Project access is to be determined by Airport staff and will be discussed at the Pre-Construction meeting. If vehicle access by the Contractor is required on the Secured Area/SIDA, they will be escorted at all times. If access is required for personnel only, those personnel must go through the badging process. See Section 5.0 for additional information.

#### 6.3.1 LAY DOWN AREA

If lay down space is required, Airport staff will designate an area where equipment, vehicles and dumpster can be temporarily stored. Any materials left unguarded are at the risk of the Contractor. A lay down site is for the convenience of the Contractor and may be located on airside or landside. All dumpsters shall be covered. ¾" minimum plywood shall be placed under wheels. Lay down area will be fenced with sandbags placed on fence stands and red lights on the fence every ten feet and include a professionally made sign that includes the following: TI name and number, Contractor name with 24 hour response phone number, superintendent phone number and DOA inspector information.

#### 6.3.2 VEHICLE PARKING

Vehicle parking permits are coordinated through the Parking Office by the PC. The Contractor shall provide the PC -with the required information noted in this section for this parking request:

When requesting a vehicle parking permit, the following information must be provided with your request:

- Parking location request (to include an area map indicating location and location description (ex: Terminal-1; D-Gates, etc.)
- Duration of the parking permit for the specific project
- Duration of project (project start and completion date)
- Expiration date for the Parking Permit(s)
- Contractor Name
- Vehicle Make
- Vehicle Model
- Vehicle License Plate Number
- The state the vehicle is registered in (State listed on License Plate)

The PC will forward this information, including the expiration date for the permits, to the Landside Office Manager and Assistant Administrators. The PC will also coordinate any parking pass date extensions as necessary.

Vehicle parking permits are limited to a maximum of 5 permits per project, NOT per Contractor. Depending on the nature of the project and the number of construction vehicles on site at any one time, the Parking Office may designate a parking area for construction vehicles.

Only company vehicles with proper identification and permanent company decals affixed to their vehicles will be considered for vehicle parking permits. No personal vehicles will be considered for these parking permits.

Vehicles not in compliance will be subject to citation and/or being towed away.

#### 6.4 SAFETY AND ENVIRONMENT

If the project will disturb an acre of soil or more, a Notice of Intent (NOI) must be submitted to the Nevada Division of Environmental Protection (NDEP) and a Storm Water Pollution Prevention Plan (SWPPP) must be submitted to the DOA Safety & Environmental Section. A copy of the SWPPP must be kept on the project site at all times.

#### 6.5 MIX DESIGNS

All mix designs for asphalt, concrete, grout, etc. shall be submitted to the PC for staff's review, prior to installation.

## 6.6 HOT WORK PERMITS

Forms are available on the Harry Reid Airport Website. The Tenant will sign as "Signature of Authorizing Person" for the Contractor or the Contractor signs as "Signature of Authorizing Person" for his Subcontractor. The permits are never signed by DOA staff in order to maintain the liability/responsibility with the originator. Forms are to be posted and maintained on site.

## 6.7 WORK PLANS

Construction Work Plans are to be provided from NTP through project close-out and are due EACH TUESDAY BEFORE NOON for the following week's work (Reference EXHIBIT L). The Construction Work Plan fillable form is available on the Harry Reid Airport Website.

Work plans may also be requested at any time by the DOA Field Inspector prior to work proceeding.

## 6.8 INSPECTION OF WORK

During the life of a TI Project, the Tenant is responsible for managing its staff, consultants and Contractors. This management includes inspection of work. In addition, an Airport Inspector is assigned to each Tenant Improvement project to ensure compliance with DOA requirements. The Building Department having jurisdiction over the project will perform all code and permit inspections. The Contractor shall keep the Airport Inspector notified at each stage of construction so that DOA may review work in place.

Any inspection(s) performed by DOA, or the approval of an inspection by DOA is only supplemental to the Tenant's inspection and shall not release the Tenant, its A/E, or the Tenant's Contractor from professional or legal liability.

Inspection or approval of inspection, made by DOA shall not be for the benefit of third parties and shall confer no right to any third party.

#### 6.9 QUALITY CONTROL REPORTS

DOA may, at any time, request copies of material, survey, or other reports from the Tenant to ensure quality control.

#### 6.10 PUNCH LIST

At the completion of construction, but before use and occupancy, the Tenant and the GC will prepare a punch list and provide a copy to the DOA team through Procore. Once submitted, the DOA inspectors will prepare a stand alone punch list. The punch items shall be satisfied prior to occupancy.

As part of the punch list, the DOA Inspector will review and sign each page of the hard copy of the Contractor's redlined plans to ensure accuracy of as-built conditions prior to submittal of the same to the designer for completion of the Record Drawings.

Once the punch list of deficient items is generated and provided to the Contractor, the Contractor will have seven (7) days, or such other duration as allowed in writing by the DOA, to resolve all items on the punch list in accordance with the DOA's requirements. When punch list items are complete, the Contractor will: 1) notify the DOA Inspector who will conduct a final inspection to confirm completion of the remaining punch list items; and 2) provide a written and visual description of the corrective work performed (including photos) and enter details of such corrective work into ProCore.

#### 6.11 OPEN WALL PHOTOGRAPHS

The Tenant's Contractor shall provide photographs for record of all open walls before they are closed showing the internal details. The photographs will be submitted via Procore.

## PART 7. SIGN STANDARD FOR TENANT RETAIL & AIRLINES

#### 7.0 OVERVIEW

#### 7.0.1 PURPOSE

The purpose of this document is to identify standardized language and graphics to be used in signing in the public areas of Harry Reid International Airport. Consistency among signage and other wayfinding elements is essential in conveying airport roadway and terminal information to the public. These Standards have been developed from policies in place and from enacting specific standards as a result of actual application trial and error. Recognizing the need to address Airport Rules and Regulations as related to Signage, language in this area will also be addressed. The Clark County Department of Aviation will strictly enforce compliance.

Designing a signage system that is clear and consistent for an airport is in itself a challenging process. Moreover, the standards provided within will make the task of designing and implementing signs at the Airport much easier. While this document will provide details and standards for most situations, it cannot resolve every signing situation at the Airport. Some signing problems may require a unique solution or design.

#### 7.0.2 PHILOSOPHY

The philosophy behind Airport signage and wayfinding is to assist the traveling public with locating facilities and services available throughout the Airport in a clear and consistent fashion. Consistency is achieved through the uniform application of graphics, lettering, materials, size, shape, and sign location.

#### 7.0.3 COMPLIANCE

All graphics, symbols and lettering on identification signs and wayfinding signs should conform to this document. Section 7.1 pertains to Tenant Signage in the Terminal Building. Section 7.4 pertains to Pedestrian Wayfinding Signage in the Terminal Building and the Parking Decks. Section 7.5 pertains to the Roadway Signage. All Tenant requests for signage must be forwarded to the Department of Aviation Business Office.

#### 7.0.4 ADA SUMMARY

The Americans with Disabilities Act (ADA) and the Architectural Barriers Act (ABA) are encouraged and strictly complied with for all construction and signage at LAS. For accurate and complete ADA - ABA requirements refer to the most current Accessibility Guidelines as adopted by the Department of Justice and enforced by the authorities having jurisdiction.

For general information regarding compliance with ADA refer to ADA's Accessibility Guidelines, Part III: Technical Chapters.

## 7.1 ALL TENANT SIGNAGE

#### 7.1.1 CONCEPT AND DEVELOPMENT

Although a Tenant may be conducting extensive construction work all signage that meets AHJ permit requirements must have gone through the AJH permitting process and be submitted via Procore prior to NTP being issued.

Tenants shall submit Conceptual Approval Drawings to the Department of Aviation Business Office for preliminary review during the project request phase. The Business Office will then, as necessary, forward Conceptual Approval Drawings to the appropriate DOA personnel for review.

Conceptual Approval Drawings shall include, at a minimum:

- Project location
- Quantity of signs

- Sign locations
- Dimensions of signs (height, width and depth)
- Font / type style and character height
- All colors used on sign and mounting surface color.
- · Height of sign above finished floor
- Sign materials
- Illumination (internally / externally)
- Type of sign; i.e. .blade, storefront, façade, back-wall, etc.

If colors indicated in Conceptual Approval Drawing are not anticipated to be the exact colors to be installed, Tenant shall submit samples of actual color as well as the drawings for review. DOA reserves the right to reject any materials and/or colors not meeting those as specified in drawings at no cost to DOA.

No Tenant signs, temporary displays or crowd control stanchions, shall be permitted in any area defined by DOA as a traffic control corridor without prior written approval of the Business Office.

Pre-opening wall signage is required using the DOA-approved format that incorporates templates provided by the Business Office. The Business Office shall approve all temporary signs prior to installation. (Reference EXHIBIT A)

Sign designer and fabricator shall comply with International Building Code (IBC) latest adopted edition.

All material and signage shall be new. No relocated / re-used material or signage will be permitted without pre-approval from the DOA.

Tenant installed signs shall meet all Building Codes and ADA requirements for that particular sign type. Signage drawings must be submitted to the appropriate agency for permitting.

#### Design Drawings/Submittals shall include but not be limited to:

- Site location with vicinity maps / project location
- Sign Location Plan(s)
- Show in scale (1/8" = 1'-0" or larger) plan view of all sign locations
- Numerically key Sign Location Plan(s) to the Sign Message Schedule by using a numbered tag or marker to show sign location
- Sign Location Plan shall be illustrated as a mechanically drawn scaled plan view of the Tenant space, showing walls, furniture, lighting and all other items that are in proximity to the proposed signage
- Sign Message Schedule
- Describe the following in a text format, on 8-1/2"x11" white bond paper, using four vertical columns:

Sign number (keyed to Sign Location Plan).

Sign type (e.g. Primary Identification Blade Sign).

Sign message (what each individual sign says).

Location of each sign (e.g. back wall, ceiling mount, etc.).

- Sign Location Elevation(s)
- Show in scale (1/4" = 1" or larger)
- Show each individual sign in elevation relative to Tenant space
- Dimension signs to finished floor, finished ceiling, pedestrian and vehicular traffic, adjacent architectural features, etc. as appropriate
- Sign Design Intent Drawings
- Quantity of signs
- Dimensions of signs (height, width and depth)
- Font / type style and character height
- All colors used on sign and mounting surface color
- Height of sign above finished floor
- Sign materials & fabrication processes
- Illumination (internally / externally)
- Type of sign; i.e., blade, storefront, façade, back-wall, etc.

- Mounting details (with material and sizes called out)
- Electrical drawings, details, panel call out, dedicated circuit for sign. Provide external disconnect for sign. Sign to be UL listed
- Mounting details are required for all signs submittal as well as structural calculations for all blade signs. For signs mounted flush to the wall, calculations are required for any sign that weighs more than 1.8 psf, for any sign weighing more than 50 pounds total and for any sign that extends more than 2" from the face of the wall. All sign submittal calculations shall be stamped by a licensed engineer/architect.
- Maintenance access
- Contractor license number

At the completion of the project, the tenant is responsible for submitting sign mounting & electrical/communications representing the As-Built conditions. This will be coordinated through the Tenant's fabricator. The submittal will be made to the DOA as detailed in Section 7.1.3.

#### 7.1.2 GENERAL REQUIREMENTS

It is the DOA's objective to ensure appropriate signage that is not garish and does not compete with directional wayfinding signage by providing guidelines to the existing and potential retail developers.

All Tenants will retain a professional Sign Contractor. If there is a General Contractor, the Sign Contractor will fall under the General Contractor's purview.

The Business Office must approve both signage inside as well as outside the lease space or lease line including freestanding signs. Freestanding signs are generally discouraged but will be reviewed on a case-by-case basis. See Section 7.4.1 (TERMINAL BUILDINGS - LAS SIGNAGE STANDARDS FOR AIRLINES).

Use of the following materials is prohibited as Tenant signage:

- Imitation brick
- Cardboard
- Gator Board
- Pegboard
- Copy paper
- Cork
- Wallpaper
- Tape of any kind
- Carpet or fabric
- Wood

Laminated materials must be installed and mounted with adhesives recommended by the manufacturer and appropriate for the installation conditions.

All Tenant spaces are to have a blade sign. The blade signs are only allowed to be mounted from the Tenant store front area (within the Tenant lease limit). All blade signs are to be internally illuminated. Design is to be reviewed and approved for size and location. All Tenants in the D-Gate Galleria (Great Hall) area are to have a large marquee blade sign installed in the soffit area above the Tenant's store. This sign shall be a minimum dimension of 6 ft. high and 6 ft. wide, and up to a maximum of 14 ft. high and 10 ft. wide.

All illumination will be constant. No flashing, animated or blinking signs will be permitted, unless located at the D-Gate Galleria marque signs. Sound-generating signs are prohibited.

Non-permanent advertising placards, banners, pennants, insignias, trademarks or other descriptive promotional materials may not be affixed to any exterior surface, wall, glass, door, storefront, directional sign or airport building structure (see Section 7.1.3).

The name, logo stamp or decal of the sign manufacturer, Contractor or installer shall not be displayed on any portion of the sign.

All mechanical fasteners and/or methods of attachment must meet the Tenant Improvement requirements and should be completely concealed whenever possible. Tape and/or glue are not considered adequate means of attachment.

All potentially exposed sign support-mechanisms, transformers, ballasts, conduit or other non-illuminated features of a sign should be concealed from view.

Signs or graphic material of a temporary nature (handwritten or non-professionally produced) cannot be hung from any wall, ceiling, door or freestanding structure, including crowd control stanchions.

All directional signage shall be designed and installed by the DOA in conformity with the standards set forth in Section 7.4 Pedestrian Wayfinding Signage directing to a concession shall be of a generic nature and style and may be accompanied by the applicable international logo. Directories may display corporate names in a conforming or matching color to the directory.

Hours of operation and accepted-credit-card signage in concession Tenant space should be visible to all customers at all times. No handwritten or non-professional signage will be accepted.

Entry and Exit signs will not be used for any purpose other than depicting an Entry or Exit lane, passageway or door.

Holiday decorations are permitted in the public area with prior written approval from the DOA Business Office. Tenant will need to submit a request per Section 7.1.1 Concept and Development.

#### 7.1.3 ADVERTISING

All advertising on airport premises, including signs containing advertisements, shall be approved and administered through the DOA Business Office. To the extent that they may be characterized as commercial in nature, Tenant directional signs in and around Tenant's leased space are subject to these provisions as well. Care should be taken to present a generic message and to avoid commercialization of such sign messaging. Corporate identification on wayfinding signage is prohibited.

The Department of Aviation recognizes that advertising, if it is to be effective, is usually placed in locations that serve as pedestrian flow areas, and this advertising sometimes conflicts or competes with passenger directional signage. It is the DOA Business Office's responsibility, in situations where these conflicts occur, to maintain an environment where advertising does not interfere with essential information provided in airport directional signage. Tenants, their designers, Contractors and other representatives, are advised to consider this principle as they create and install appropriate signs for their leased facilities.

The DOA Business Office will strive to maintain proper balance in this environment, including working together to find workable resolutions where conflicts between wayfinding and commercial interests arise.

#### 7.2 AIRLINE SPECIFIC TENANT SIGNAGE

#### 7.2.1 TERMINAL BUILDING

The DOA will provide, install and relocate all Curbside signs referenced in this section. At terminals where adequate space is not available to hang pendant airline signs, the DOA will provide suitable, alternative signs to direct customers to airline Tenant's locations. Special requests regarding such alternative signs may be directed to the DOA Business Office, who will work with airline Tenant(s), their Designers, Contractors, or Architects, or other interested parties in an attempt to arrive at a mutually acceptable solution.

This section will address the areas of:

7.2.1.1 Curbside

Airline Pendant Signs Curbside Check-In Podium Curbside Check-In Queuing

#### 7.2.1.2 Ticketing

Ticket Counter Back-wall (from monitors only on common use areas)
Common Use Ticket Counter Area
Leased Ticket Counter Area
Ticket Counter Queuing Area
Bag Sizer

- 7.2.1.3 Terminal 3 Dynamic Signage
- 7.2.1.4 First Class Carpet Mats
- 7.2.1.5 Interior Pendant Signs
- 7.2.1.6 Departure Gates
- 7.2.1.7 Baggage Claim

#### **7.2.1.1 CURBSIDE**

See Section 7.4.1 LAS SIGNAGE STANDARDS FOR AIRLINES.

The purpose of the standard is to provide airlines with guidelines as to the appearance of the curbside area. Each area is defined in detail below with Airline and DOA responsibilities.

The DOA will provide, install, and relocate all curbside signs referenced in this section. At those terminals where adequate space is not available to hang pendant airline signs, the airline Tenant(s), Designer, Contractor, Architect or other interested party may request to work with DOA Business Office to arrive at a mutually acceptable solution. Advertisement of any kind is strictly prohibited.

## Airline Pendant Signs

At Terminals where frontages, canopies or overhangs are sufficient to adequately display pendant or hanging airline signage, the following standard will apply:

- Sign color will be consistent with the terminal architecture and corresponding signage scheme allowing for new signage schemes to be deployed at new terminals.
- The airline name alone will be shown on each sign face.
   No airline logos will be permitted on signs.
- The text will be:

Helvetica Bold Centered 4½" tall No more than 2 lines of text

## Curbside Check-In Podium

The DOA will provide, install, and relocate the podium signs. Signs will only have the airline name and no logo and will be affixed to the front of the podium. No other signage is permitted in the curbside check-in podium area without DOA approval. Placement of any approved signage must be approved by DOA and cannot interfere with customer traffic. Advertisement of any kind is strictly prohibited.

#### Curbside Check-In Queuing

The Airlines will work with the DOA to establish a stanchion plan for their curbside check-in queuing area. The stanchion plan should include any stanchion signage that the airlines will require. Once the stanchion plan has been developed and approved, airlines shall not make changes to the plan. The DOA will provide stanchions and signs for use. Stanchions or stanchion belts that have an airline name printed on them may not be used.

The DOA will provide all stanchion signs indicated on the approved stanchion plan. If an airline wishes to provide their own stanchion signs, all signs must comply with Section 7.1.2 GENERAL REQUIREMENTS. Airline logo and logotype format or names are prohibited. All stanchion signs supplied by airlines must match color, size, and font of DOA provided signs.

If an airline wishes to add additional stanchion signage to the queuing area, DOA approval is required. If existing signs are damaged and need replacement, the airline should submit a work order to the DOA. Only professionally fabricated signs conforming to Section 7.1.2 GENERAL REQUIREMENTS and DOA provided bag seizers are permitted within the curbside check-in queuing area. Advertisement of any kind is strictly prohibited.

#### 7.2.1.2 TICKETING

See Section 7.4.1 LAS SIGNAGE STANDARDS FOR AIRLINES.

The purpose of the standard is to provide airlines with guidelines as to the appearance of the ticketing area. Each area is defined in detail below with Airline and DOA responsibilities.

#### **Ticket Counter and Back Wall**

The ticket counter back wall shall be defined as, for the purpose of this standard, the area behind an airline ticket counter.

As part of the concept approval for the back wall the airline will submit the display text and colors to be used on the signs above the ticket counter.

No banners may be displayed on back wall or counter front surface unless DOA Business Office has given prior approval. Upon approval, banners shall only be displayed for the time frame indicated by the Business Office. Advertisement of any kind is strictly prohibited.

Code sharing graphics will consist of corporate signatures centered in an 8" high x 3'-6" long display panel. Multiple panels will be displayed in one column below the primary Tenant identification.

Ticket counter tops are to be free from advertisement, as defined in Section 7.1.3 ADVERTISING. Only signs mandated by the Transportation Security Administration (TSA) and or Federal Aviation Administration (FAA) are permitted.

The DOA will maintain the approved display text used on the video screen signs above the ticket counter. This display text is submitted by the Airline for approval.

The back wall area is separated into two (2) classes: Common Use Ticket Counter Area and Leased Ticket Counter Area.

#### Common Use Ticket Counter Area

For common use ticket counter area, the airlines shall not place any advertisement and/or logos on the back wall. The DOA may provide video screens, when applicable, that will display the airline's logo when the airline is using the counter for check-in. When the counter is not in use, the DOA logo will be displayed. Airline must submit an electronic copy of their logo for approval and use by DOA Information Systems Division. Advertisement of any kind is strictly prohibited.

#### **Leased Ticket Counter Area**

Airline signage element shall be applied to the existing back wall except at Terminal 3. Installation of all signage elements to the back wall is the responsibility of the airline Tenant. Prior to installation, the airline Tenant shall comply with Section 7.2.AIRLINE SPECIFIC TENANT SIGNAGE.

#### **Ticket Counter Queuing Area**

The Airlines will work with the DOA to establish a stanchion plan for their ticket counter queuing area. The stanchion plan should include any stanchion signage that the airlines will require. Once the stanchion plan has been developed and approved, airlines shall not make changes to the plan. The DOA will provide stanchions for use. Stanchions or stanchion belts that have an airline name printed on them may not be used. Advertisement of any kind is strictly prohibited.

The DOA will provide all stanchion signs indicated on the approved stanchion plan. If an airline wishes to provide their own stanchion signs, all signs must comply with Section 7.1.2 GENERAL REQUIREMENTS. Airline logo and logotype format or names are prohibited. All stanchion signs supplied by airlines must match dimension, color, materials and font of DOA provided signs.

If an airline wishes to add additional stanchion signage to the queuing area, DOA approval is required. If existing signs are damaged and need to be replaced the airline should submit a work order to the DOA for replacement.

Only professionally fabricated signs conforming to Section 7.1.2 GENERAL REQUIREMENTS and DOA provided bag seizers are permitted within the ticket counter queuing area. Advertisement of any kind is strictly prohibited.

#### Bag Sizer

The Airlines will provide bag sizers for informational purposes only. No advertising is allowed.

#### 7.2.1.3 TERMINAL 1 AND TERMINAL 3 DYNAMIC SIGNAGE

Terminal 1 and Terminal 3 Counter Area

Dynamic Signage Specifications:

Check-In Back Wall Signage: LCD (1080p) 1920x1080 resolution

- Full Width Logo 1920x768 pixels
- Half Width Logo 958x768 pixels
- Half Width Video 958x768 pixels

Check-In Column Signs

- LED 64x384 pixels
- File types JPEG or MPEG Use full display.

Check-In Blade Signs

- LCD (1080p) 1920x1080 resolution
- Use full screen

Terminal 1 and Terminal 3 Gates

Gate Pylon Signs

· No additional artwork needed

Gate Hold Room Jetway Door Signs

 FIDS software to display graphics on LED displays is not complete. Only text flight information is available.

Gate Podium GIDS Signs and Gate Hold Room GIDS Signs

- LCD (1080p) 1920x1080 resolution
- Logo portion of display will be 480x1080 pixels.

Baggage Claim Carousel Signs

- LCD (1080p) 1920x1080 pixels resolution
- Top Logo 1920x210 pixels
- Smaller Logo 420x120 pixels

Kiosk Overhead Displays

• LCD (1080p) 1920x1080 resolution

<u>Note</u>: These dimensions are the same aspect ratio as used in the existing Terminal 1 Baggage Carousel displays, which means existing logos could be reused.

#### 7.2.1.4 FIRST CLASS CARPET MATS

See Section 7.4.1 LAS SIGNAGE STANDARDS FOR AIRLINES

First Class carpet mats are permitted on the tile in front of the ticket counter only. Carpet mats may be printed with the airline name, logo, and "First Class Check-In" (or trademarked equivalent). Carpet mats may incorporate color scheme deemed appropriate for Airline.

#### 7.2.1.5 INTERIOR PENDANT SIGNS

See Section 7.4.1 LAS SIGNAGE STANDARDS FOR AIRLINES

The DOA will provide, install, and relocate the overhead interior pendant signs. Signs will have the airline name only using Helvetica Bold. No logo will be permitted.

## 7.2.1.6 DEPARTURE GATES

See Section 7.4.1 LAS SIGNAGE STANDARDS FOR AIRLINES

Airline names and logos will only appear on the video monitors incorporated into back wall of Gate Podium. DOA will supply and maintain the monitors in Gate areas. DOA Information Systems will maintain the information displayed on the monitors. Advertisement of any kind is strictly prohibited.

#### 7.2.1.7 BAGGAGE CLAIM

See Section 7.4.1 LAS SIGNAGE STANDARDS FOR AIRLINES

Airline names will only appear on the video monitors incorporated above the baggage belts. DOA will supply and maintain the monitors in Gate areas. DOA Information Systems will maintain the information displayed on the monitors.

#### 7.2.2 TERMINAL EXTERIOR SIGNAGE

See Section 7.4.1 LAS SIGNAGE STANDARDS FOR AIRLINES

The objective of this section is to provide guidelines so that the exterior of the airport building and its various related structures are signed in such a manner that they are easy to see, read and understand.

The DOA Business Office must review and approve all signage on the exterior of any airport building. Many existing sign types and styles are in use throughout the airport property. Any changes to these existing building signs will require review and approval by the DOA as well.

No airline signage or logo will be allowed on the exterior of the terminal buildings. The one exception is that airline names will be suspended from the underside of the Terminal Departure Curb Canopy as specified in Section 7.2.1.1 CURBSIDE.

For cargo, hanger and other buildings, each Tenant will be allowed one (1) sign facing the primary entrance roadway, with a maximum letter/logo height of 2 feet. For buildings operated by third parties that have independent, negotiated contracts and approved signage plans, this standard does not apply.

#### 7.3 CONCESSION SPECIFIC TENANT SIGNAGE

See Section 7.4.1 LAS SIGNAGE STANDARDS FOR AIRLINES

#### 7.3.1 TERMINAL BUILDING

#### 7.3.1.1 D- GATES GREAT HALL (RETAIL)

The Tenant Signage Standards typically do not permit chase lights or animated lights on storefront signage. However, the D-Gates Galleria adjacent to Great Hall is so spacious that the light movements do not prove to be a distraction. In fact, animated signs further activate the high space. Blade signs (Marquee) are required for concession Tenants unless waived by the Director's Office in writing.

#### 7.3.2 CONSOLIDATED RENTAL CAR FACILITY

#### 7.3.2.1 CUSTOMER SERVICE BUILDING

Please reference Consolidated Car Rental Facility Master Development Standards, Part I: Section 3.0 Signage (Reference EXHIBIT Z).

#### 7.3.2.2 READY RETURN AREA (PARKING GARAGE)

Please reference Consolidated Car Rental Facility Master Development Standards, Part II, Section 3.0 Signage (Reference EXHIBIT AA).

## 7.3.2.3 AUXILIARY BUILDINGS AND SITE ELEMENTS

Please reference Consolidated Car Rental Facility Master Development Standards, Part III: Section 7.0 Signage (Reference EXHIBIT BB).

## 7.4 PEDESTRIAN WAYFINDING SIGNAGE

The Airport's passenger wayfinding signage system is under the sole authority and purview of the CCDOA. Corporate identification on wayfinding signage is prohibited.

#### 7.4.1 TERMINAL BUILDINGS

LAS SIGNAGE STANDARDS FOR AIRLINES

\*See Next Page

#### 7.4.1 TERMINAL BUILDINGS

## LAS SIGNAGE STANDARDS FOR AIRLINES

DESCRIPTION	CURBSIDE	TICKETING	GATES	COMMENTS
1. Stanchions				
a. Tall	Airlines	Airlines	Airlines	
b. Medium	Airlines	Airlines	Airlines	
c. Small	DOA	DOA	Airlines	
2. Rug (First Class)	Airlines	Airlines	Not Allowed	Placement of rugs on carpet is not allowed
3. Bag Sizers (NTE 4' Tall and 3' x 3' Wide)	Airlines	Airlines	Airlines	Informational only
4. Scales – Free standing (NTE 2' x 2' Wide)	Airlines	Airlines	Not Allowed	No free standing scales allowed at T3
5. Stanchion Signage a. Tall				Frames: DOA; B/W = DOA; Professional
i.Sign (NTE 23" x 15")	Not Allowed	Airlines	Airlines	Color = Airlines
ii. Post (NTE 6' Tall)	Not Allowed	Airlines	Airlines	
b. Medium				
i.Sign (NTE 24" x 30")	Not Allowed	Airlines	Airlines	
ii. Post (NTE 3' Tall)	Not Allowed	Airlines	Airlines	
c. Small				
i.Sign (NTE 11" x 14")	Airlines	Airlines	Airlines	
ii. Post (NTE 3' Tall)	Airlines	DOA	Airlines	
6. Retracting Sign (NTE 6' Tall and 3' Wide)	Not Allowed	Airlines	Airlines	
7. Counter Top Signage – Plexi-Glass	Airlines	Airlines	Airlines	Professional and Information Only
8. Hazard Restriction Signage	Not Allowed	Not Allowed	Not Allowed	
9. TSA Information Signage – 3-1-1 (NTE 11" x 14")	Airlines & TSA	Airlines & TSA	Airlines & TSA	
10. Curbside Signage a. Insert Size: 24" x 36" b. Overall Size: 25.88" x 38.70" c. Overall Height: 48" d. Base Dimensions: 22"W x 9"H x 22"D e. Weatherproof sign material	Airlines	Not Allowed	Not Allowed	Limited to 1 medium sized 48" sign per assigned curbside position.  Must include a weighted base that can be filled with sand or water and equipped with wheels to allow for easy movement and have a clear protective outdoor overlay. The sign must also be able to flex in wind gusts and not blow over. During high winds, sign must be removed for safety considerations. Placement must be approved by DOA and cannot interfere with customer traffic.

## 7.4.2 PARKING FACILITIES

Space provided for future policy development.

## 7.5 ROADWAY WAYFINDING SIGNAGE

The Airport's roadway wayfinding signage system is under the sole authority and purview of the Department of Aviation. Corporate identification on wayfinding signage is prohibited.

## 7.5.1 NEVADA DEPARTMENT OF TRANSPORTATION (Public Roadways)

Reference: www.nevadadot.com

## 7.5.2 DEPARTMENT OF AVIATION (LAS Airport Roadways)

Space provided for future policy development.

## 7.6 DOA GENERAL AVIATION (GA)


Signage for Henderson Executive Airport (HND), Jean Sport Aviation Center airport (0L7), North Las Vegas Airport (VGT) and Overton – Perkins Field airport (U08) shall conform to Section 7.0.

## 7.6.1 DOA GENERAL AVIATION (GA) TENANT SIGNAGE

Tenant signage/signs shall conform to Section 7.1 for all General Aviation (GA) locations. Tenant shall include all subtenants in the marquee signage or on the "marquee property entrance" signage at GA.

## **PART 8. EXHIBITS**



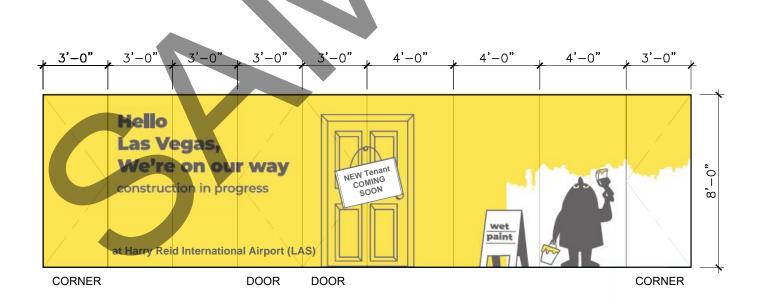

#### **EXHIBIT B: APPROVAL EMAIL**

Please fill out the Project Information form attached to this email. Once that has been filled out I will schedule the design kick off meeting.

The Clark County Department of Aviation "Project Request" proposal has been accepted for your project.

## Official DOA project info:

DOA Project #: **TI-xxx** DOA Project Title: **xxx** 

Please be advised that this acceptance is for the conceptual proposal/documents only. The actual design and construction plans/documents will require review and approval from the DOA Design - Construction/Engineering Division.

#### Please note:

- All DOA projects require a Design Kick-off meeting.
- All consulting design professionals (A/E) are required to attend the **Design Kick-off** meeting.
- No work shall commence until the meeting is held with you and your design team.
- Contractors and sub-contractors are encouraged to attend, but not required.

After confirming with your consulting architect and/or engineer(s), please provide **several date/time**options available for the Design Kick-off meeting as well as your consultants name and Information.

In the meantime, please make sure you and all of the design/construction consultants are familiar with the <u>latest and current</u> Clark County Department of Aviation **Tenant Improvement Manual**, **DOA Drawing Standards**, and **Specifications** information:

#### Links:

• DOA 2021 Tenant Improvement

Manual: <a href="https://www.harryreidairport.com/Business/Construction/TenantImprovementMan">https://www.harryreidairport.com/Business/Construction/TenantImprovementMan</a> ual

DOA Drawing

 ${\bf Standards:} \ \, \underline{ https://www.harryreidairport.com/Business/Construction/StandardSpecification} \\ \underline{s} \\$ 

DOA Commons

Forms: https://www.harryreidairport.com/Business/Construction/CommonForms

- DOA Planning Information: https://www.harryreidairport.com/Business/planning
- DOA "Construction" main page

link: https://www.harryreidairport.com/Business/Construction

I will provide the meeting location address and the teleconference online/call-in information with the official meeting invite.

Please don't hesitate to contact me for any questions you may have.

Thank you.

EXHIBIT C: FAA FORM 7460-1

# SEE ATTACHED NOTICE OF PROPOSED CONSTRUCTION OR ALTERATION

## NOTICE OF PROPOSED CONSTRUCTION OR ALTERATION

#### § 77.7 Form and time of notice.

- (a) If you are required to file notice under §77.9, you must submit to the FAA a completed FAA Form 7460–1, Notice of Proposed Construction or Alteration. FAA Form 7460–1 is available at FAA regional offices and on the Internet.
- (b) You must submit this form at least 45 days before the start date of the proposed construction or alteration or the date an application for a construction permit is filed, whichever is earliest.
- (c) If you propose construction or alteration that is also subject to the licensing requirements of the Federal Communications Commission (FCC), you must submit notice to the FAA on or before the date that the application is filed with the FCC.
- (d) If you propose construction or alteration to an existing structure that exceeds 2,000 ft. in height above ground level (AGL), the FAA presumes it to be a hazard to air navigation that results in an inefficient use of airspace. You must include details explaining both why the proposal would not constitute a hazard to air navigation and why it would not cause an inefficient use of airspace.
- (e) The 45-day advance notice requirement is waived if immediate construction or alteration is required because of an emergency involving essential public services, public health, or public safety. You may provide notice to the FAA by any available, expeditious means. You must file a completed FAA Form 7460–1 within 5 days of the initial notice to the FAA. Outside normal business hours, the nearest flight service station will accept emergency notices.

## § 77.9 Construction or alteration requiring notice.

If requested by the FAA, or if you propose any of the following types of construction or alteration, you must file notice with the FAA of:

- (a) Any construction or alteration that is more than 200 ft. AGL at its site.
- (b) Any construction or alteration that exceeds an imaginary surface extending outward and upward at any of the following slopes:
- (1) 100 to 1 for a horizontal distance of 20,000 ft. from the nearest point of the nearest runway of each airport described in paragraph (d) of this section with its longest runway more than 3,200 ft. in actual length, excluding heliports.
- (2) 50 to 1 for a horizontal distance of 10,000 ft. from the nearest point of the nearest runway of each airport described in paragraph (d) of this section with its longest runway no more than 3,200 ft. in actual length, excluding heliports.

- (3) 25 to 1 for a horizontal distance of 5,000 ft. from the nearest point of the nearest landing and takeoff area of each heliport described in paragraph (d) of this section.
- (c) Any highway, railroad, or other traverse way for mobile objects, of a height which, if adjusted upward 17 feet for an Interstate Highway that is part of the National System of Military and Interstate Highways where overcrossings are designed for a minimum of 17 feet vertical distance, 15 feet for any other public roadway, 10 feet or the height of the highest mobile object that would normally traverse the road, whichever is greater, for a private road, 23 feet for a railroad, and for a waterway or any other traverse way not previously mentioned, an amount equal to the height of the highest mobile object that would normally traverse it, would exceed a standard of paragraph (a) or (b) of this section.
- (d) Any construction or alteration on any of the following airports and heliports:
- (1) A public use airport listed in the Airport/Facility Directory, Alaska Supplement, or Pacific Chart Supplement of the U.S. Government Flight Information Publications;
- (2) A military airport under construction, or an airport under construction that will be available for public use;
- (3) An airport operated by a Federal agency or the DOD.
- (4) An airport or heliport with at least one FAA-approved instrument approach procedure.
- (e) You do not need to file notice for construction or alteration of:
- (1) Any object that will be shielded by existing structures of a permanent and substantial nature or by natural terrain or topographic features of equal or greater height, and will be located in the congested area of a city, town, or settlement where the shielded structure will not adversely affect safety in air navigation;
- (2) Any air navigation facility, airport visual approach or landing aid, aircraft arresting device, or meteorological device meeting FAA-approved siting criteria or an appropriate military service siting criteria on military airports, the location and height of which are fixed by its functional purpose;
- (3) Any construction or alteration for which notice is required by any other FAA regulation.
- (4) Any antenna structure of 20 feet or less in height, except one that would increase the height of another antenna structure.

Mail Processing Center Federal Aviation Administration Southwest Regional Office Obstruction Evaluation Group 10101 Hillwood Parkway Fort Worth, TX 76177 Fax: (817) 222-5920

Website: https://oeaaa.faa.gov

#### INSTRUCTIONS FOR COMPLETING FAA FORM 7460-1

#### PLEASE TYPE or PRINT

- ITEM #1. Please include the name, address and phone number of a personal contact point as well as the company name.
- ITEM #2. Please include the name, address and phone number of a personal contact point as well as the company name.
- ITEM #3. New Construction would be a structure that has not yet been built.

Alteration is a change to an existing structure such as the addition of a side mounted antenna, a change to the marking and lighting, a change to power and/or frequency, or a change to the height. The nature of the alteration shall be included in ITEM #21 "Complete Description of Proposal".

Existing would be a correction to the latitude and/or longitude, a correction to the height, or if filing on an existing structure which has never been studied by the FAA. The reason for the notice shall be included in ITEM #21 "Complete Description of Proposal".

ITEM #4. If Permanent, so indicate. If Temporary, such as a crane or drilling derrick, enters the estimated length of time the temporary structure will be up.

ITEM #5. Enter the date that construction is expected to start and the date that construction should be completed.

ITEM #6. Please indicate the type of structure. DO NOT LEAVE BLANK.

ITEM #7. In the event that obstruction marking and lighting is required, please indicate type desired. If no preference, check "other" and indicate "no preference" DO NOT LEAVE BLANK. NOTE: High Intensity lighting shall be used only for structures over 500' AGL. In the absence of high intensity lighting for structures over 500' AGL, marking is also required.

ITEM #8. If this is an existing tower that has been registered with the FCC, enter the FCC Antenna Structure Registration number here.

ITEM #9 and #10. Latitude and longitude must be geographic coordinates, accurate to within the nearest second or to the nearest hundredth of a second if known. Latitude and longitude derived solely from a hand-held GPS instrument is NOT acceptable. A hand-held GPS is only accurate to within 100 meters (328 feet) 95 percent of the time. This data, when plotted, should match the site depiction submitted under ITEM #20.

ITEM #11. NAD 83 is preferred; however, latitude and longitude may be submitted in NAD 27. Also, in some geographic areas where NAD 27 and NAD 83 are not available other datum may be used. It is important to know which datum is used. <u>DO NOT LEAVE BLANK</u>. ITEM #12. Enter the name of the nearest city and state to the site. If the structure is or will be in a city, enter the name of that city and state.

- ITEM #13. Enter the full name of the nearest public-use (not private-use) airport or heliport or military airport or heliport to the site.
- ITEM #14. Enter the distance from the airport or heliport listed in #13 to the structure.
- ITEM #15. Enter the direction from the airport or heliport listed in #13 to the structure.

ITEM #16. Enter the site elevation above mean sea level and expressed in whole feet rounded to the nearest foot (e.g. 17'3" rounds to 17', 17'6" rounds to 18'). This data should match the ground contour elevations for site depiction submitted under ITEM #20.

ITEM #17. Enter the total structure height above ground level in whole feet rounded to the next highest foot (e.g. 17'3" rounds to 18'). The total structure height shall include anything mounted on top of the structure, such as antennas, obstruction lights, lightning rods, etc.

ITEM #18. Enter the overall height above mean sea level and expressed in whole feet. This will be the total of ITEM #16 + ITEM #17.

ITEM #19. If an FAA aeronautical study was previously conducted, enter the previous study number.

ITEM #20. Enter the relationship of the structure to roads, airports, prominent terrain, existing structures, etc. Attach an 8-1/2" x 11" non-reduced copy of the appropriate 7.5 minute U.S. Geological Survey (USGS) Quadrangle Map MARKED WITH A PRECISE INDICATION OF THE SITE LOCATION. To obtain maps, contact USGS at 1-888-275-8747 or via internet at "http://store.usgs.gov". If available, attach a copy of a documented site survey with the surveyor's certification stating the amount of vertical and horizontal accuracy in feet.

#### ITEM #21.

- For transmitting stations, include maximum effective radiated power (ERP) and all frequencies.
- For antennas, include the type of antenna and center of radiation (Attach the antenna pattern, if available).
- For microwave, include azimuth relative to true north.
- For overhead wires or transmission lines, include size and configuration of wires and their supporting structures (Attach depiction).
- For each pole/support, include coordinates, site elevation, and structure height above ground level or water.
- For buildings, include site orientation, coordinates of each corner, dimensions, and construction materials.
- · For alterations, explain the alteration thoroughly.
- For existing structures, thoroughly explain the reason for notifying the FAA (e.g. corrections, no record or previous study, etc.).

Filing this information with the FAA does not relieve the sponsor of this construction or alteration from complying with any other federal, state or local rules or regulations. If you are not sure what other rules or regulations apply to your proposal, contact local/state aviation's and zoning authorities.

Paperwork Reduction Work Act Statement: A federal agency may not conduct or sponsor, and a person is not required to respond to, nor shall a person be subject to a penalty for failure to comply with a collection of information subject to the requirements of the Paperwork Reduction Act unless that collection displays a currently valid OMB Control Number. The OMB control number for this information collection is 2120-0001. Public reporting for this collection of information is estimated to be approximately 19 minutes per response, including the time for reviewing instructions, searching existing data sources, gathering and maintaining the data needed, completing and reviewing the collection of information.

All responses to this collection of information are mandatory for anyone proposing construction or alteration that meets the criteria contained in 14 CFR 77. This information is collected to evaluate the effect of proposed construction or alteration on air navigation and is not confidential. Send comments regarding this burden estimate or any other aspect of this collection of information, including suggestions for reducing this burden to: Information Collection Clearance Officer, Federal Aviation Administration, 10101 Hillwood Parkway, Fort Worth, TX 76177-1524.

ii

Form Approved OMB No.2120-0001
Please Type or Print on This Form Expiration Date: 05/31/2026

Failure To	Provide All Requested Information	n May Delay Processing of Your Noti	FOR FAA USE ONLY
	Notice of Proposed Const		Aeronautical Study Number
U.S. Department of Transportation Federal Aviation Administration	Notice of Proposed Colls	ruction of Alteration	
1. Sponsor (person, company, etc. pro	pposing this action):	9. Latitude:	· ·
Attn. of		0	
Name:		10. Longitude: ————————————————————————————————————	
Address:		11. Datum: NAD 83 NAI	O 27 Other
		12. Nearest: City:	State
City: Stat	te:Zip:	13. Nearest Public-use (not private-u	se) or Military Airport or Heliport:
Telephone:	_Fax:		
2. Sponsor's Representative (if other	than #1)·	14. Distance from #13. to Structure:	
Attn. of	andri II 1).	15. Direction from #13. to Structure:	
		16. Site Elevation (AMSL):	ft.
Name:		17. Total Structure Height (AGL):	ft.
Address:		18. Overall Height (#16 + #17) <i>(AMSL</i>	j: ft.
City:	to: 7in:	19. Previous FAA Aeronautical Stu	udy Number (if applicable):
	te: Zip:		OE
Telephone:	Fax:	20. Description of Location: (Attac	h a USGS 7.5 minute Quadrangle Map with the
3. Notice of: New Construction	Alteration Existing	precise site marked and any certified surve	ey)
4. Duration: Permanent	Temporary ( months,days)		
5. Work Schedule: Beginning	End		
6. Type: Antenna Tower C Landfill Water Tank			
White-Medium Intensity	Dual - Red and Medium Intensity Dual - Red and high Intensity Other		
21. Complete Description of Proposal:			Frequency/Power (kW)
		9 U.S.C., Section 44718. Persons who know ay until the notice is received, pursuant to 49	
· · · · · · · · · · · · · · · · · · ·	ments made by me are true, complete, a	nd correct to the best of my knowledge. I	n addition, I agree to mark and/or light the
Date	Typed or Printed Name and Title of Person Fil	<u> </u>	Signature

EXHIBIT D: DIRECTOR'S PERMIT

# SEE ATTACHED CLARK COUNTY DEPARTMENT OF AVIATION DIRECTOR'S PERMIT APPLICATION

#### DEPARTMENT OF AVIATION USE ONLY

Date Filed:	Application #	
Legal		
Site Plan		
Elevation	Reference Files:	
Received By:		

#### CLARK COUNTY DEPARTMENT OF AVIATION

# **DIRECTOR'S PERMIT APPLICATION**Page 1 of 2

A	.PPLICANT: <b>Please Ty</b>	pe or Print	
Property Owner's Name:			
Telephone:	E-Mail:		
Applicant's Name:			
Address:			
Telephone:			
Name of Contact Person:			
Telephone:	E-Mail: _		
Correspondence To Be Sent To:			
Telephone:	E-Mail:		
Address:(Street Number	er, Street)		
(City)		(State)	(Zip Code)
Assessor's Parcel Number(s):			
Description of Project/Building/Struct	ure:		
Property Address or Names of Nearest	t Cross Streets:		

#### CLARK COUNTY DEPARTMENT OF AVIATION

### DIRECTOR'S PERMIT APPLICATION Page 2 of 2

Submittal Requirements:

Together with the **ORIGINAL** application, please submit the following:

- (1) A copy of the Federal Aviation Administration (FAA) Form 7460-1, "Notice of Proposed Construction or Alteration," and/or FAA Form 7480-1, "Notice of Construction, Alteration and Deactivation of Airports" submitted to the FAA for the proposed construction.
- (2) A complete copy of the FAA's final determination response to the 7460-1, and/or 7480-1 (include complete plans illustrating compliance with all FAA requirements and recommendations).
- (3) A site plan for the proposed structure or use, drawn to a standard scale not smaller than one inch equals 60 feet, which plan must indicate dimensions for all proposed building or structures, setback dimensions, landing area, takeoff area and other information as may be necessary to clearly show the proposed development and the purpose of your request.
- (4) An exterior elevation for the proposed structure or use, drawn to a standard scale not smaller than 1/8 inch equals one foot, which elevation must demonstrate the height, architectural appearance, and type of exterior materials of the structure or use.
- (5) A copy of the legal description of the subject property (deed).
- (6) Any other studies, background information, or supporting documentation that the Director of Aviation may require.

(I, We), the undersigned, swear and say that (I am, we are) the owner(s) of record on the Tax Rolls of the property involved in this application or (am, are) otherwise qualified to initiate this application under Clark County Code Section 20.13.080; that the information on the attached legal description, all plans, drawings, and sketches attached hereto and all the statements and answers contained herein are in all respects true and correct to the best of my knowledge and belief, and the undersigned understands that this application must be complete and accurate before a hearing can be conducted.

	and
Property Owner (Signature)	Property Owner (Signature)
	1
	and
Property Owner (Print)	Property Owner (Print)
SUBSCRIBED AND SWORN to before me this	day of, 20
	<u> </u>
My Commission Expires:	

NOTARY PUBLIC

**Return completed application package to:** 

Harry Reid International Airport Department of Aviation, Airside Section P.O. Box 11005, Las Vegas, NV 89111-1005

Revised October 11, 2024

EXHIBIT E

THIS SECTION PURPOSELY LEFT BLANK

#### ABC COMPANY

Date

CCDOA Representative Name CCDOA Division Name Harry Reid International Airport P.O. Box 11005 Las Vegas, NV 89111-1005

RE: Request for Installation of Surveillance Cameras within Project XXXXXXXXXXXXXX

Dear CCDOA Representative Name,

[ABC Company] is seeking CCDOA approval to install a Video Surveillance Equipment system in the [name of location, e.g. customer service and storage areas] of [name of facility or area/terminal #, e.g. consolidated rental car facility]. These cameras will be used [specific reason for request, e.g. to monitor cash handling activities as well as high-dollar asset control] for [ABC Company]. These cameras will not be used for monitoring or viewing of public spaces.

Please provide confirmation of this request to me by xx/xx/xxxx so that I may move forward with the referenced project. If you have any questions, please call me at xxx-xxx-xxxx.

Sincerely,

Name Title ABC Company

### EXHIBIT G: DESIGN DRAWING REVIEW COMMENTS

DOA Constr	on.	CCDOA Construction / Engineering DESIGN REVIEW COMMENTS	Project Number:
Sheet No. DOA Reviewer Name		DOA REVIEW COMMENT	A/E RESPONSE

#### **EXHIBIT H: DOOR HARDWARE AUTHORIZATION**



#### Department of Aviation

Rosemary A. Vassiliadis, Director
P.O. Box 11005
Las Vegas, NV, 89111-1005
(702) 261-5211
Fax (702) 597-9553

Date, 20xx

Customer Service Representative Name Company Name Company Address City, State Zip

Subject

Project # and Name

Door Hardware Authorization

Dear Representative:

The following company is authorized to purchase H0-(number) keyways and 0-bitted Cylinders for the above referenced project at Harry Reid International Airport:

Company Name, Title Address

Las Vegas, NV xxxx Phone: (702) xxx-xxxx

Important: Keys and cylinders are to be delivered to my attention to the following address:

Harry Reid International Airport – Warehouse Attention: APM 5875 Spencer Street Las Vegas, Nevada 89119

If you have any questions, please call me at (702)-261-xxxx

Sincerely,

Name Title

XX/xxx

cc: Airport Warehouse Supervisor

Business Office Rep.

GC



#### 67 Clark County Board of Commissioners

#### EXHIBIT I: ELECTRICAL ROOM ACCESS PERMIT

# SEE ATTACHED CLARK COUNTY DEPARTMENT OF AVIATION ELECTRICAL ROOM ACCESS PERMIT



#### **ELECTRICAL ROOM ACCESS PERMIT**

**DEPARTMENT OF AVIATION – FACILITIES DIVISION** 

PERMIT MUST
BE POSTED AT
JOB SITE
"INSIDE" DOOR

#### \*\*\* ONE PERMIT PER ELECTRICAL ROOM \*\*\*

FACILITIES PERMIT #				DUA	CE	GA	AKA					
Office Use Only	D	IVISION	<b>→</b>									
REQUESTOR / CONTRACTORS REPRESENTATIVE'S CONTACT INFORMATION												
Name:							Date:					
Company Name / Section:		_					Phone N	lo.:				
Project Name (if applicable):  Project No.:												
DOA Project Coordinator/Phone No.:												
CERTIFIED ELECTRICI	AN ~	<b>USE SUI</b>	PPLEME	NTAL I	ORM FO	OR ADDI	TIONAL	ELEC	CTRICIA	NS		
Name:		В	adge No.:			ARC F	lash Expi	ration	Date:			
Name: Badge No.: ARC Flash Expiration Date:  MECHANICAL / ELECTRICAL / IDF ROOM ACCESS												
MECHANICAL / ELECT	RICA											_
Room No.:			heck off it DF Room	r	Is this a Lock	permit as Change F	sociated v Request Fo	with orm?	Yes		No	
Location of Room:		<b>,</b>		ı				el No.:				
Reason for access:												
WORK REQUEST												
Equipment to be worked on	:											
Description of work:												
PROPOSED DURATION	OF V	VORK – N	<b>INIMU</b>	M 72 H	OUR NO	TICE IS	REQUIR	ED				
		Date:			ension Da		·		d Ext. Da	te:		
PLEASE CONFIRM THE CERT	IFICA	TIONS SUE	BMITTED I	WITH TH	IS PERMI	T ARE VAI	LID THRU	THE E	ND DATE	OF PR	OPOSEI	o work.
1) Approval for Room A	ccas											
Contractor Representative			ate		Facilit	ios Siana	ture/Date	0				
Contractor Representative's Signature/Date  Facilities Signature/Date												
Safety's Signature/Dαte – if applicable  IS Signature/Dαte – if applicable												
TO BE COMPLE			DOA RE	PRESE	NTATIV						MIN NEEDE	ZD.
2) PRE-INSPECTION CHE						ACTIO	ON NEEDE	שו	NO AC		NEEDE	עני
DOA Representative's Name/Date:												
Is the room in housekeeping	cond	lition?	Yes		No							
Comments:						,						
3) FINAL INSPECTION CI	HECK	LIST	ACTIO	N NEED	ED	NO A	CTION N	EEDED				
DOA Representative's Name/Date:												
Is the room in housekeeping	g cond	lition?	Yes		No							
Has LOTO been removed?	Yes	S	No			been char	iged back	to an I	HA-1?	Yes	N	lo
Comments:												
ALL PERMIT REQUESTS MUST BE SUBMITTED TO THE DEPARTMENT OF AVIATION – FACILITIES DIVISION (FACILITIES@LASAIRPORT.COM) OUR NORMAL BUSINESS HOURS ARE (6:00 AM – 4:00 PM), WITH A MINIMUM OF 72 HOURS NOTICE. FOR TIE-INS INTO EXISTING ELECTRICAL, MECHANICAL, OR PLUMBING SYSTEMS - A UTILITY INTERRUPTION NOTICE (UIN) FORM MUST BE SUBMITTED SEPARATELY. THIS PERMIT MAY BE CANCELLED AT ANY TIME, WITHOUT PRIOR NOTICE, BY THE DEPARTMENT OF AVIATION AT ITS SOLE DISCRECTION.												



#### FACILITIES DIVISION ELECTRICAL ROOM ACCESS PROCEDURE

The following process was developed for the purpose of worker safety, OSHA compliance, arc-flash study, and to maintain controlled access for the Department of Aviation (DOA) critical electrical rooms. Designation of a qualified worker is established by DOA Safety, and only staff that have been properly trained to the satisfaction of DOA Safety and DOA Facilities will be granted key or card access to these areas. Facilities Electrical, AEM, HVAC, Information Systems, and a portion of the Construction/Engineering groups have been allowed access.

- 1. NFPA 70E, Article 120: Establish an Electrically Safe Work Condition.
- 2. NFPA 70E, Article 110.2 (D)(3): specifies additional as needed worker training under certain conditions but it also **mandates retraining all qualified workers at an interval not to exceed three years.** Some companies have adopted a yearly retraining policy, due to the importance of the NFPA electrical compliance.
- **3.** OSHA CFR 1910.333 "Subpart S": Safety-related work practices shall be employed to prevent electric shock or other injuries resulting from either direct or indirect electrical contacts.
- **4.** <u>Department of Aviation Electrical/Mechanical Room Access Permit</u>: Locate the form on the DOA internet site www.harryreidairport.com, under Facilities.
  - a. DOA Intranet > Harry Reid Internet > Business > Facilities > Electrical Room Access
- **5.** Qualified Worker: Requires DOA Safety Training:
  - a. Arc Flash Training Outside contractor required every three years
  - b. Electrical Safety for Qualified Workers **DOA requirement only**
- **6.** Room Access: Facilities will review all electrical/mechanical room access forms received at least 72 hours in advance of requested access. This is similar to an escort planning activity where the work is reviewed and the room inspected prior to the start of work.
- 7. Emergent Room Access: Emergency access will only be let in under DOA electrical discretion.
- **8.** <u>Room Admittance</u>: An approved Facilities Division Electrical or Mechanical Supervisor will control access to the requested room for the appropriate work to be performed.
- **9.** Contact Airport Control Center at 702-261-5125 once at the door entry to notify electrical supervisor on duty to be let in.
- 10. Contract/permitee is responsible for ensuring that site is secured/locked on a daily basis.
- 11. If permit is not posted at job site, there will be no entry. Permit must remain posted during the duration of the project.

I, (print name of Contractors Representative) for the work, have read, and agree to adhere to the above equipment damage discovered as a result of work perform must be repaired at the permit holder's sole expense by ar failure to follow these rules may result in the forfeiture of access at Harry Reid International Airport. I also underst access may be granted only by the Facilities Electrical Section 1.	stated rules. I led by the per lid approved co my privilege t and that appr	certify t mit hold ontracto o future	hat any electrical er or their designee r. I understand that Electrical Room
Signature:	Date:	/	/



#### **ELECTRICAL ROOM ACCESS PERMIT**

DEPARTMENT OF AVIATION – FACILITIES DIVISION FACILITIES@LASAIRPORT.COM 702-261-5621



# SUPPLEMENTAL FORM CERTIFIED ELECTRICANS

#### **ATTACHED TO FACILITIES PERMIT #**

Office Use Only

	CERTIFIED ELEC	TRICIANS
Name:	Badge No.:	ARC Flash Expiration Date:
Name:	Badge No.:	ARC Flash Expiration Date:
Name:	Badge No.:	ARC Flash Expiration Date:
Name:	Badge No.:	ARC Flash Expiration Date:
Name:	Badge No.:	ARC Flash Expiration Date:
Name:	Badge No.:	ARC Flash Expiration Date:
Name:	Badge No.:	ARC Flash Expiration Date:
Name:	Badge No.:	ARC Flash Expiration Date:
Name:	Badge No.:	ARC Flash Expiration Date:
Name:	Badge No.:	ARC Flash Expiration Date:
Name:	Badge No.:	ARC Flash Expiration Date:
Name:	Badge No.:	ARC Flash Expiration Date:
Name:	Badge No.:	ARC Flash Expiration Date:
Name:	Badge No.:	ARC Flash Expiration Date:
Name:	Badge No.:	ARC Flash Expiration Date:
Name:	Badge No.:	ARC Flash Expiration Date:
Name:	Badge No.:	ARC Flash Expiration Date:
Name:	Badge No.:	ARC Flash Expiration Date:
Name:	Badge No.:	ARC Flash Expiration Date:
Name:	Badge No.:	ARC Flash Expiration Date:
Name:	Badge No.:	ARC Flash Expiration Date:

Revised: 02.15.23

#### EXHIBIT J: PLACES OF ASSEMLBLY PERMIT

SEE ATTACHED

**CCFD Places of Assembly** 



# Clark County Fire Department FIRE PREVENTION BUREAU

4701 W. Russell Road • Las Vegas, NV 89118



#### John Steinbeck, Fire Chief

Kelly Blackmon, Sr. Deputy Fire Chief/Fire Marshal
Danny Horvat, Assistant Fire Chief • Wayne Dailey, Assistant Fire Chief

## PERMIT GUIDE PLACES OF ASSEMBLY

This guide is for an annual renewable permit for Places of Assembly occupancies. Permits are needed for events with an occupant load of 300 persons or greater as required by 105.6.37 of the IFC.

When a property has specific set-up(s) for a venue, the property can submit those specific floor plans for approval to use over the course of that year. Example: A concert venue can submit different set ups for A) standing only, B) seating only, or C) tables and chairs. Inspection would be based on previously approved floorplan A, B or C. Location includes but is not limited to gatherings for civil, social or religious functions, entertainment, such as cinemas, showrooms, lounges, restaurant seating.

**ADDITIONAL PERMITS MAY BE NEEDED;** Please note separate permits are required for other operational and temporary permits within the assembly such as open flame candles/appliances, flame effects, fireworks or pyrotechnics, hot works, or liquid or gas-fueled vehicles for display.

#### **APPLICABLE CODES:**

The following codes and standard apply to this permit:

- *International Fire Code*, 2016 edition (IFC)
- *Clark County Fire Code Amendments*, 2018 edition (CCFC)

**Link to CCFC:** See the amendments to codes using the link below;

https://cms8.revize.com/revize/clarknv/Building%20&%20Fire%20Prevention/Codes/ClarkCounty\_FireCodeAmendmens2018.pdf?t=1598331770575&t=1598331770575

#### **SUBMITTAL REQUIREMENTS:**

The listed requirements in this guide are not intended to be all inclusive, nor do they entail a limit to the extent of the information, etc., which may be necessary to properly evaluate the submitted plans and documents. Reference CCFC Section 320.5 and provide all applicable information that pertains to your permit:

1. Information Block; provide all project specific information.

PLACES OF ASSEMBLY INFORMATION BLOCK:				
Name and address of property.	Mega Resort #1			
	88888 Las Vegas Blvd South			
Name of event, room name, floor level.	The Joint Concert Venue			
	Second Floor			
Event contact for inspections.	Fred Freep			
_	702-999-9999 cell			

Permit Guide: Places of Assembly, (cont'd)

	702-888-8888 office
Total floor area occupied (ft²)	25,000 ft <sup>2</sup>
Usable floor area (ft²)	21,000 ft <sup>2</sup>
Calculated Maximum Occupant Load	3,057 persons
Number of Tickets (if the event is ticketed use	3,000 persons
this number as Maximum Occupant Load)	-
Required exit width (ft)	37.5 feet
Provide exit width (ft)	60 feet

Use the following table and formula to determine the calculated occupant load:

OCCUPANT LOAD FACTORS				
TYPE OF SPACE	FACTOR (ft <sup>2</sup> PER PERSON)			
Fixed Seating (not movable)	Actual number of seats			
Tables and Chairs (e.g. dining and	15 net			
classroom)				
Chairs Only	7 net			
Standing Space (e.g. SRO, pits)	5 net			
Stages and Platforms	15 net			
Back Stage	200 gross			
Storage Areas	500 gross			
Net area excludes building components. Gros	ss area is all within the walls.			

EXIT CAPACITY					
Horizontal Exiting	80 persons per foot*				
Stairs	60 persons per foot**				
*Based on 0.15 inch per person					
** Based on 0.25 inch per person					

#### **Sample Occupant Load Calculation:**

Concert Venue (w/chair only set up in 20,000sq.ft area and 1,000 sq.ft of standing area at bar);

• To find **Occupant Load** take the square footage (sq.ft.) of the area and divide it by corresponding occupant load factor

```
= (20,000 \text{ ft}^2 \div 7) + (1,000 \div 5)
```

= 2,857 + 200

=3,057 persons

 To find the **Required Exiting** take the maximum occupant load and divide it by the type of exiting provided

 $=3,057 \div 80 = 38$ ft of exiting

#### **Sample Provided Exit Capacity Calculation:**

- Label and dimensions of aisles and exits. Include door swings.
- Combine all exit widths.
- For example, there is 20ft of exiting at entrance, 20ft of exiting at east side, 20ft of exiting at west side.
- Total all exits together = 60ft of exits
- Take total exit width and multiply by type of exiting provided= Provided Exit Capacity
- 60(width of exiting) x 80(multiplier for horizontal exiting) = 4,800 persons

Permit Guide: Places of Assembly, (cont'd)

Since the exits provided (60ft) exceed exits required (38ft); the venue has adequate exit capacity.

- 2. Provide overall floor plan (either drawn to scale or dimensioned properly).
  - Show seating arrangement and/or table and chair configurations; provide the dimensions between tables and off walls
  - This table summarizes the spacing rules:

Objects	Distance apart
Table edge to table edge.	6 feet
Aisles in front of booths	8 feet
Clearance around high-top tables without chairs.	3 feet
Clearance around high-top tables with chairs.	6 feet
THEATER STYLE: Distance between seating rows	1 foot
up to 14 chairs	
THEATER STYLE: Distance between seating rows	0.3 inch for every chair over 14
> 14 chairs	feet, but no more than 22-inches

- Provide the locations of temporary platforms (along with intended use beneath the platform), temporary walls, partitions, or curtains.
- Include information on fire protection equipment. Show the locations of fire extinguishers, fire alarm devices, hose cabinets, etc. Please note: If any modification to the existing systems occurs such as obstructing or blocking devices. A new permit for the revised or temporary fire sprinkler and/or fire alarm system devices will need to be permitted.
- Include all project areas are included. If there are setups in the lobby or registration area, this area will need to be tabulated for information and exit capacity as well.
- 3. If provided; include a copy of Flame Certificate for drapes. Drapes, curtains, and textiles need to be verified as flame resistant. This is done by review of a certificate of flame resistance that states compliance with the *Standard Methods of Fire Tests for Flame-propagation of Textiles and Films*, NFPA 701 or a California State Fire Marshall Approved certificate. See CCFC section 320.3 for more information.

#### SEE ATTACHED


LAS Security Fence

LAS Security Fence (Vehicle Arresting Cable System)


LAS Security Fence (Vehicle Barrier System)

Airport Security Fence & Gate

#### **EXHIBIT K: LAS SECURITY FENCE**

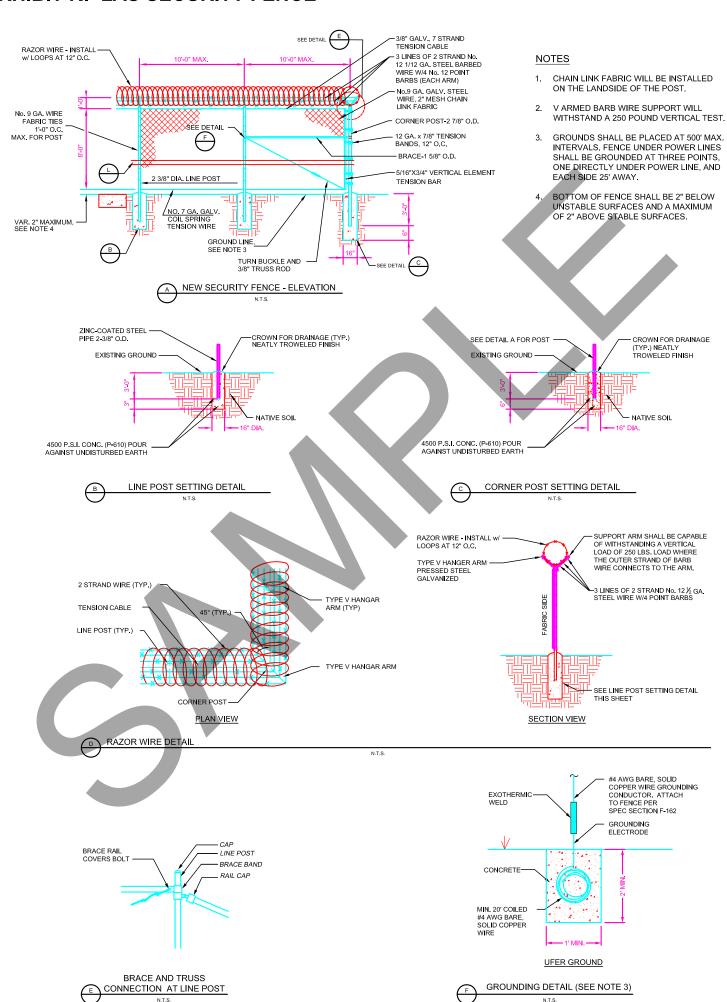

### **EXHIBIT K: LAS SECURITY FENCE (Vehicle Arresting Cable System)**

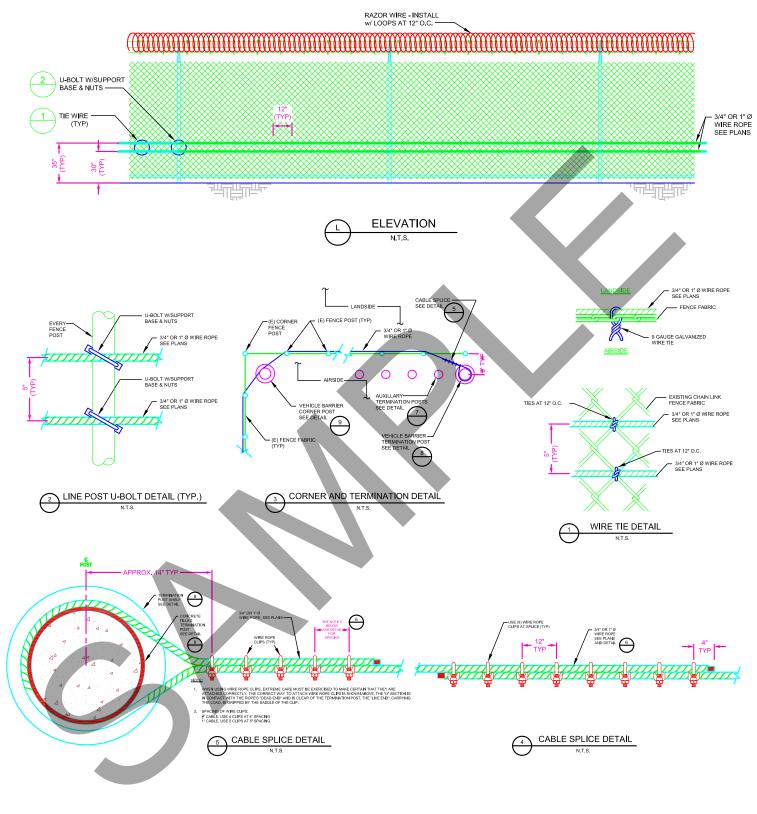

		TORQUE IN FEET						IMENSION IN I	NCHES		
SIZ	ZE.	LBS.*	TO TURN BACK	IN POUNDS	Α	В	С	D	E	F	G
3/4	4"	130	18"	1,50	0.63	2,75	1,38	1,50	1,38	2,31	2,75
1'		225	26"	2.7	0.75	3.63	1.75	1.88	1.75	2.63	3.47












### **EXHIBIT K: LAS SECURITY FENCE (Vehicle Barrier System)**

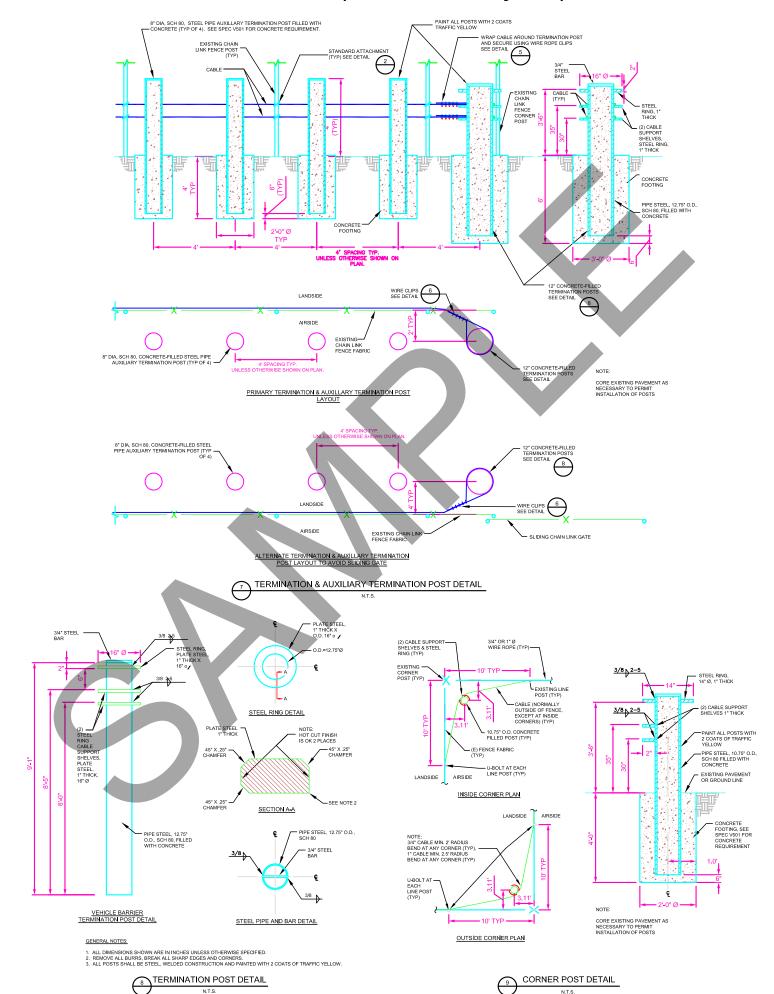


#### **EXHIBIT K: AIRPORT SECURITY FENCE & GATE**

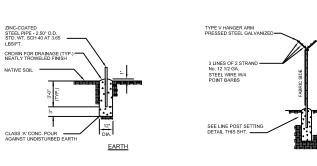


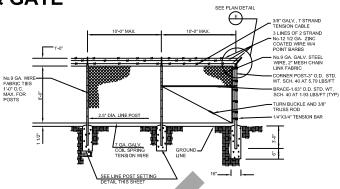




 




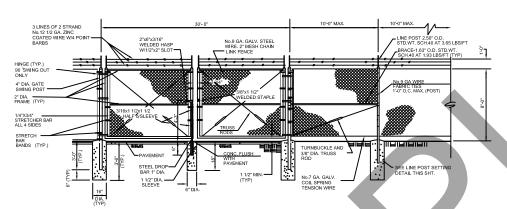

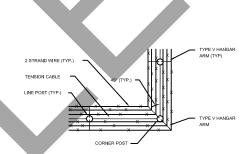




#### SECURITY GATE DETAIL (DOUBLE SWING DRIVE) - ELEVATION

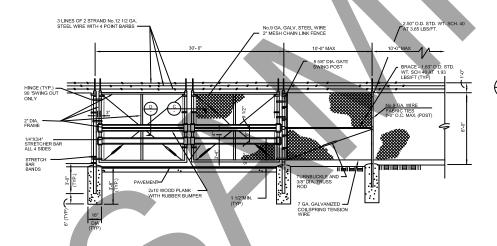




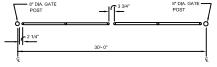



#### DOUBLE SWING CRASH GATE - PLAN VIEW

NOT TO SCALE

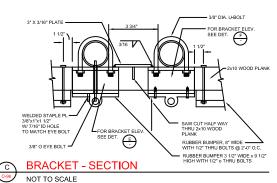



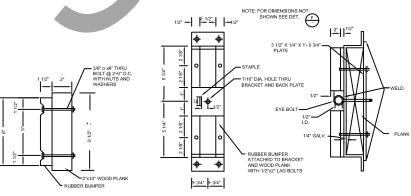

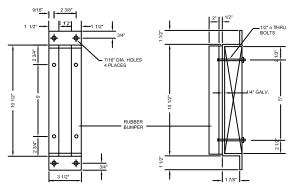









# CCDOA CONSTRUCTION WORK Plan

Due from NTP through Closeout, each TUESDAY before noon for the following week's work

Project #: TI-xxxx	Project	Title: Insert	Complete Proje	ct Title	Date Submitted:	Insert date
General Contractor:	Insert Con	npany Name		For Week o	f: xx/xx/xx - xx/xx/x	x (Sunday start)
Normal Project Hours:	Day Shift	Hrs: start to	finish hrs	Night Shift Hrs: sta	rt to finish hours	
		Required	d Attachment	s for Every Work Plar	1	
<ul> <li>Escort Request Form</li> <li>28 Day Schedule</li> <li>Aerial Map of Work</li> <li>FAA 7460 Final Determine</li> </ul>	Site & La	-				
			Overall Sco	ppe of Work		
Insert the COMPLETE so	cope of wo	ork.				
(this section should not o	change unl	less scope is	added or delete	ed from the project)		
			Crane	Work		
Crane Onsite?			•	r night? Yes☑ No□ red, check the 'No' box ab	Crane Height:	
Days: S☑ M☑ T☑ W				ime:insert time	Crane End Tim	
Days: Of Me 1				cation of crane work	Grano Ena rin	
	_					
_		C Supervisor		ntact Email: provide Su		
=		pervisors ph.			charcoal/yellow/Te	nant)
Vehicle Parking:	indicate pa	arking plan / a	area, or if parkir	ng placards are being utili:	zed	
Equipment Onsite:	list all equi	pment on site	Э			
Traffic/Barricades/Flag	33.			g, barricade plan(s) as ap	plicable	
Permits: provide ALLper	rmit numbe	ers associate	d with said proj	ect		
<b>D</b>		eworthy comr applicable.	ments/clarification	ons in this field when appl	icable. Remove the	e comments when
			ngoing Scope	of Work Status		
Project NTP Date: Insert	t NTP date	Subs		tion Date: forecast date	Final Completion	n Date: frcst date
Scope of Work		% of Work Completed	Projected Completion Date	Scope of Work	% of Work Completed	Projected Completion Date
temp construction walls		100%	xx/xx/xxxx			
demolish mechanical uni	its	20%	xx/xx/xxxx			
this section to be in sync						
match what activities sho	own					
on sonedule					+	



### **CCDOA Construction Work Plan**


Due from NTP through Closeout, each TUESDAY before noon for the following week's work

#### **Weekly Description of Work**

Insert the WEEKLY forecast scope of work - this should be a summary of the activities shown in the daily

breakdown fields bel close out status' in th	low. When site work is complete, show 'no site work' in fields below and track the
Clood out status in th	
PLANNED UTILITY INT	ERRUPTION:
SUNDAY	Hours:
before and extend beyo	on a 5 day, 8hr work scheduled. This is how all contractors should list work times that start and midnight. This would apply to any schedule (8hr, 10hr, etc.) that crosses midnight. If you e line, it makes it impossible to determine which day your scheduled work starts and ends.
MONDAY	Hours: 0000 to 0600 / 2200 to 0000
TUESDAY	Hours:
WEDNESDAY	
WEDNESDAY	Hours:
THURSDAY	Hours:
FRIDAY	Hours:
TRIDAT	riouis.
SATURDAY	Hours:

**EXHIBIT M:** ANTENNA / DISH ID TAG

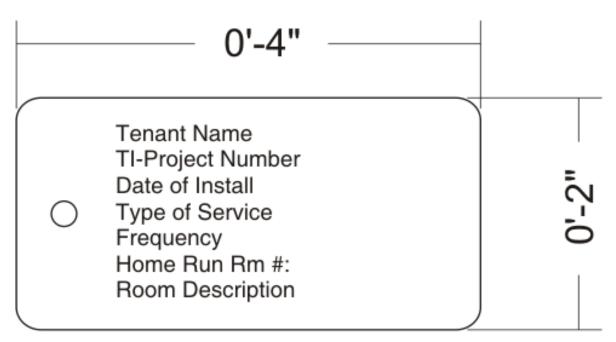

### Antenna / Dish ID Tag Information

Alaska Airlines
TI-441
7-18-05
Ground to Air Radio
20 MH
Home Run Rm #: TB/2528
D Gates Ops Room

Antenna / Dish ID Tag Example

### SAMPLE TI PROJECT SIGNATORY LETTER TO BE PRINTED ON COMPANY LETTER HEAD

Tenant's company name Address Phone # Email

**DATE** 

Badging/Fingerprinting Office PO BOX 11005 Las Vegas, NV 89111-1005

To whom it may concern:

As an authorized signatory for (TENANT COMPANY NAME), I am authorizing the following representative(s) from (GENERAL CONTRACTOR'S NAME) to be authorized signatories for the project(s) listed:

Representative's name, badge number, email, work & cell phone numbers.

PROJECTS: TI-1234

If you have any questions, please contact me.

Tenant's printed name and signature

HARRY REID International Las Vegas	VETTING REQUEST FORM	REVISED DATE: 01/06/25
TODAY'S DATE:	03/03/25	FOR ACCESS CONTROL USE ONLY
PROJECT NO.:		FOR ACCESS CONTROL USE ONLY
PROJECT EXPIRATION DATE:		TENANT NAME:
COMPANY SUBMITTING (Legal Co. Name):		NOTES:
DOA PROJECT COORDINATOR (Name):		

#### \*\* GATE PASS USER INFORMATION \*\*

- You MUST use this document. Do not copy, paste, or edit this document. This form MUST be completely filled out before submitting for processing.
- Incomplete forms will be returned to the General Contractor for corrections and resubmittal. If resubmitting a corrected form, please use "RESUBMITTAL" in the subject line of email.
- PLEASE ONLY SEND REQUEST ONCE.
- DO NOT USE ANY TYPE OF SPECIAL CHARACTERS WITHIN THE NAME COLUMNS (i.e.: ' / , etc.). YOU MAY ONLY USE A SPACE.
- . All requests will be processed within 5 Business Days (excluding Evenings, Weekends and Holidays).

LAST NAME *	FIRST NAME *	MIDDLE NAME	GENDER*	BIRTH DATE * (YYYY-MM-DD)	APPROVED (Y/N)	APPROVED BY (Initials)	APPROVAL DATE
		( ) '					
		<b>N</b>					



#### YELLOW BADGE PURCHASE AUTHORIZATION LETTER

#### Signatories:

Please fill out the below information. Provide the project number and the name of the authorized representative(s) who will be responsible for picking up yellow badges, a max of 9 authorized representatives will be accepted.

This form must be submitted to your project coordinator, who will then forward it to the Access Control and Badging Offices before you may contact the badging office to schedule badge pick up.

#### Date:

Badging/Fingerprinting Office PO Box 11005 Las Vegas, NV 89111-1005

To Whom It May Concern:

The following is a list of all (General Contractor Company Name) Authorized Representatives for project (DOA or TI - ####) to pick up Yellow Badges.

List contact information (for more names, use second sheet)

Name:	
Badge #:	
Phone #:	
Cell Phone #:	
Email address:	
*******	*******************
Name:	
Badge #:	
Phone #:	
Cell Phone #:	
Email address:	
*******	****
Name:	
Badge #:	
Phone #:	
Cell Phone #:	
Email address:	
******	*************************

**Printed Signatory Name** 

Signed by a Signatory

INTERNATIONAL CONSTRUCT	TION PROJEC	T SIGNATOR	Y YELLOW BA	DGE RI	EQUEST	FORN	1	
LAS VEGAS							REVIS	ED DATE: 03/03/25
TODAY'S DATE:	03/03/25				EO	ACCESS	CONTROL USE	ONLY
PROJECT NO.:					101	ACCESS (	JONTROL USE	<u>CONL1</u>
PROJECT EXPIRATION DATE:					NOTES:	V		
PROJECT SIGNATORY COMPANY PURCHASING:				_				
BADGES PURCHASE INFORMATION:	THIS REQUEST	PREVIOUS REQUEST	PURCHASED TO DATE					
SIGNATORY BADGE NO.:								
PROJECT SIGNATORY (Name):								
DOA PROJECT COORDINATOR (Name):						_		
EMPLOYED BY * (Legal Company Name)	LAST NAME *	FIRST NAME *	MIDDLE NAME	SEX.*	BIRTH DATE * (YYYY-MM-DD)	APPROVED (Y/N)	APPROVED BY (Initials)	APPROVAL DATE
			<u> </u>					
			V					
			•					
	,							
	4							
		7						

PRINTED: 3/3/2025 1:33 PM

EMPLOYED BY * (Legal Company Name)	LAST NAME *	FIRST NAME *	MIDDLE NAME	SEX *	BIRTH DATE * (YYYY-MM-DD)	APPROVED (Y/N)	APPROVED BY (Initials)	APPROVAL DATE
						•		
				V				
				-				
			6					
		<b>O</b> ,						
		3						
	<b>,</b> O '							

EXHIBIT P

THIS SECTION PURPOSELY LEFT BLANK



### CLARK COUNTY DEPARTMENT OF AVIATION ESCORT REQUEST

<b>NOTE:</b> This request does not s	atisfy the requirements for an approved
construction work plan.	
Project Number:	
Activity Request Number:	
Name of Tenant:	
Name of Contractor:	
Date(s) Needed:	
Times Needed:	
Pick-Up Point:	
Drop-Off Point:	
Escort Will be Required:	Full-Time: Part-Time:
Escort Provided by:	DOA Escort: Third-Party Escort:
Third-Party Provider:	
Requested By: (Name, Phone Contact, Company)	
Activity/ Site Tour:	
Vehicles/ Equipment:	
Comments:	

Form No. 17-4 F (12/18/2023)

EXHIBIT R: ROOF ACCESS PERMIT

# SEE ATTACHED FACILITIES DIVISION ROOF ACCESS PERMIT



### **ROOF ACCESS PERMIT**

# DEPARTMENT OF AVIATION - FACILITIES DIVISION FACILITIES@LASAIRPORT.COM 702-261-5621

			Permit Number:	Office Use Onl
GENERAL INFORMATI	ION			
Requester	ION	Project Name/Number	(if applicable) Dat	e
•				
Contact Person	Company	Cell Numb	eer E-M	1ail
<b>Location of Roof (C-Gate</b>	s, D-Gates SW Wii	ng, etc.)		
			N	·
Reason for Roof Access R	equest and Descrip	ption of Work and	l/or Equipment to be	Worked On
		-	5	
ROOF MEMBRANE AFFECT	ΓΕ <b>D?</b> (Y) (N)	IF YES,	SPECIFY ROOF CONTE	RACTOR:
DURATION OF WORK		PERMIT VO	ID AT END OF SHI	FT OR JOB
Start date	Start time	Finish date	Fir	ish time
APPROVAL FOR ACCE	SS			
	Olh			
Signature of person requesting p		e	Facilities Supervisor	Date
PRE-WORK INSPECTION	ON TOTES:		_	Facilities Senior
COMPLETION OF JOB	(D	-16!4! !		T demois bemor
COMPLETION OB JOB	(Document any post-)	ob root inspection iss	ues):	
Signature of person requesting p	ermit — Dat		Facilities Senior	

ALL NON-EMERGENCY ROOF ACCESS PERMIT REQUESTS MUST BE SUBMITTED TO THE DEPARTMENT OF AVIATION FACILITIES DIVISION (<u>FACILITIES@LASAIRPORT.COM</u>) WITH A MINIMUM OF 48 HOURS NOTICE. OUR NORMAL BUSINESS HOURS ARE FROM 7:00 AM – 4:00 PM, MONDAY - FRIDAY. THIS PERMIT MAY BE CANCELLED AT ANY TIME, WITHOUT PRIOR NOTICE, BY THE DEPARTMENT OF AVIATION AT ITS SOLE DISCRETION.

EMERGENCY -



#### **Rules for Access to Department of Aviation Roofs**

- 1. Requestor must have obtained an approved Facilities Division Roof Access Permit (Permit).
- 2. The Airport Control Center must be notified by a Facilities Building Maintenance representative prior to entering roof areas.
- 3. Only activities directly related to the approved Permit may be conducted on roof.
- 4. Permit holder must adhere to all Department of Aviation badging restrictions, Airport Security Program regulations, and escort procedures. The Airport Control Center (261-5125) and Building Maintenance representative must be notified immediately by the badged tenant or contractor representative of any deviations from the approved Facilities Division Roof Access Permit, and must also immediately report any unauthorized individuals discovered on the roof.
- 5. No smoking on roofs.
- 6. If any "Hot Work" is to be performed roofs, a copy of the current Hot Work Permit must accompany this Permit upon submission.
- 7. Requirement to remain on roof walk pads at all times when and where possible.
- 8. Personal fall protection may be required.
- 9. Throwing anything from the roof is prohibited.
- 10. Lifting or lowering objects from the edge of the roof or from level to level on a roof is prohibited unless:
  - a. The work is performed by trained personnel using the proper lifting equipment.
  - b. Fall protection measures are in place.
  - c. Ground safety measures are in place.
  - d. All applicable OSHA rules are being followed at all times.
- 11. Sharp or pointed objects may not be placed directly on roof membrane. All equipment must be placed on pads or curbs and in such a way that damage to the roof membrane or roof components will not occur.
- 12. Loose objects that can blow off the roof may not be left unattended.
- 13. Tampering with any existing roof equipment is strictly prohibited. Penetrations through a roof membrane or roof component must be approved in advance through a Facilities Building Maintenance Supervisor.
- 14. Any roof membrane damage, regardless of severity, MUST be reported to Facilities Building Maintenance immediately.
- 15. Airport Control Center (261-5125) must be notified before exiting roof. Roof must be inspected by Facilities Building Maintenance before leaving the roof area.

, (print name of Contact Person listed on Permit), am
esponsible for the work, have read and agree to adhere to the above stated rules
overning roof access at Harry Reid International Airport. I certify that any roof or
quipment damage discovered as a result of work performed by the permit holder or
heir designee must be repaired at the permit holder's sole expense by an approved
ontractor. I understand that failure to follow these rules may result in the forfeiture of
ny privilege to future roof access at Harry Reid International Airport. I also inderstand that approval for roof access may be granted only by the Facilities Building
Maintenance Section.

Signature:	<b>Jate/</b>	/	
-	 		

#### EXHIBIT S: ASBESTOS NOTIFICATION FORM

#### SEE ATTACHED

# CLARK COUNTY DEPARTMENT OF AVIATION JOBSITE ASBESTOS-CONTAINING MATERIAL NOTIFICATION FORM

# JOBSITE ASBESTOS-CONTAINING MATERIAL NOTIFICATION FORM

Everyone entering this work area must read the information below and acknowledge this notification by signing in the signature area.

Dun ! a a 4 # .		-					
Project #:							
Project Name:  General Contractor Name:							
	ntractor Name:						
Date:							
Location(s) of identified asbestos materials:							
Attach Site Map with ACM location indicated.							
By signing below, I acknowledge that I have been notified of the presence and location of asbestos-containing materials located in the work area.  Printed Name  Signature							
			g				

#### EXHIBIT T: ASBESTOS PROGRAM POLICY

# SEE ATTACHED CLARK COUNTY DEPARTMENT OF AVIATION ASBESTOS PROGRAM POLICY

# CLARK COUNTY DEPARTMENT OF AVIATION ASBESTOS PROGRAM POLICY

#### 1. OBJECTIVE

Asbestos is a known human carcinogen that was and still is used in many different types of building materials. It is important to note that asbestos, if left undisturbed, is not considered hazardous. Due to the potential health effects associated with asbestos exposure if the material may become airborne (friable), federal, state and local regulations are in place to control activities impacting asbestos containing materials. The purpose of this policy is to ensure compliance with these regulations and to minimize any risk of exposure for customers, employees and the general public at Department of Aviation (DOA) facilities.

The purpose of this program is to ensure compliance with the standards and regulations required by State of Nevada Occupational Safety and Health Standards, 29 CFR 1910.1001 and 29 CFR 1926.1101. When possible, the DOA utilizes a pro-active, in-place asbestos management program whenever asbestos-containing materials (ACM) are discovered at DOA facilities.

#### 2. SCOPE

The objective of the DOA asbestos program includes the implementation and maintaining of an asbestos operations and maintenance (O&M) plan for asbestos containing materials known or assumed to exist in DOA structures. The asbestos O&M plan is periodically reviewed and updated in accordance with regulatory requirements.

The O&M plan is utilized to minimize the potential for exposure to ACM by DOA employees, occupants, contractors and visitors. The asbestos O&M plan outlines training, work practices and surveillance to accomplish this objective, and to maintain ACM in good condition and minimize the potential for exposure.

Using a proactive approach, DOA has characterized many areas as to the presence, condition and quantity of ACM. As conditions and activities warrant, this pro-active approach for identifying and characterizing ACM at DOA facilities will continue until all areas that contain ACM have been identified.

### **Clark County Department of Aviation Asbestos Program Policy**



In regard to asbestos exposure at DOA facilities, airport occupants fall into two classifications:

- 1. Those who in their normal functions are unlikely to be involved in direct contact with ACM, and
- 2. Those who in their normal functions may come into contact with ACM

Occupants who are unlikely to have any direct contact with ACM are administrative personnel, tenants, and visitors. Those occupants who have the potential to come into contact with ACM in the performance of their job duties include maintenance, custodial, construction, and subcontracting personnel.

#### 3. **DEFINITIONS**

<u>ACM</u>: Abbreviation for "asbestos-containing material," which means any material containing more than 1% asbestos.

<u>Asbestos</u>: A naturally occurring mineral substance with fire-resistant properties. Exposure to airborne asbestos fibers has been shown to cause various illnesses including cancer.

<u>Exposure</u>: The inhalation or other absorption of asbestos fibers into the body through the nose, mouth and lungs, or other mucous membranes.

<u>Sampling</u>: Taking samples of a material for laboratory testing to determine the presence and quantity of asbestos content.

<u>Suspect material</u>: building materials such as fireproofing, sheetrock systems, plaster, floor tiles, mastic, ceiling tiles, thermal system insulation, stucco, etc., that have not been sampled for asbestos. All such materials are considered ACM until sampling has proven they do not contain asbestos.

#### 4. RESPONSIBILITIES

#### Supervisors shall:

Ensure that all of their employees who have the potential to come into contact with ACM complete the required asbestos hazard awareness training as required by 29 CFR 1926.1101(k)(9)(vi).

Be familiar with building locations where ACM is known to be present or may be present but has not been sampled. Contact the DOA Safety, Environmental, Risk, Fleet & Sustainability Section (Safety-Environmental) for guidance.

### Clark County Department of Aviation Asbestos Program Policy



Notify employees of any job assignments that may bring them into contact with any identified ACM or suspect material.

Follow the Job-Site Control Program of the asbestos O&M plan for each project. Contact Safety-Environmental prior to instructing any employees to work in any areas containing suspect materials, or to work with suspect materials that have not been previously sampled.

Use the Asbestos Assessment Request Form available in the asbestos O&M plan and Tenant Improvement Manual to describe the proposed scope of work for the project. Safety-Environmental may collect samples for lab analysis to determine if ACM is present in the work area.

Use the Jobsite Asbestos Notification Form, also available in the asbestos O&M plan and Tenant Improvement Manual to notify workers of the presence, location and quantity of existing ACM in the work area. Notification is essential, so that workers can avoid disturbing ACM.

Notify Safety-Environmental immediately of any damaged ACM or suspect material that comes to their attention.

#### Employees shall:

Complete asbestos hazard awareness training as required by 29 CFR 1926.1101(k)(9)(vi) if their job duties may bring them into contact with ACM.

Stop work and notify their supervisor immediately upon noticing any damaged ACM or suspect materials. The supervisor will then notify Safety-Environmental, which will take the necessary steps to abate the hazard.

Not perform ACM abatement, repair or cleanup activities.

#### DOA Safety, Environmental, Risk, Fleet & Sustainability Section shall:

Maintain the sample location inventory to ensure that all areas that have been inspected and sampled are identified throughout the facility, and provide this information to supervisors and DOA construction project coordinators upon request.

Continue to sample suspect materials and collect data to expand the ACM inventory.

An asbestos inspection must be performed on every DOA building prior to the start of any renovation or demolition, including tenant improvements. This inspection may be performed only by qualified and licensed employees of Safety-Environmental or by

### Clark County Department of Aviation Asbestos Program Policy



qualified inspectors approved by the DOA. Safety-Environmental will notify managers of the presence of ACM by issuing an Environmental Work Authorization Form for the specific project.

Respond immediately to any reports of damaged ACM or suspect material, and take steps to limit exposure to employees and the public.

#### 5. POLICY AND PROCEDURES

#### **Training**

All DOA employees who have the potential to come into contact with ACM are required to complete annual asbestos hazard awareness training as required by 29 CFR Section 1926.1101(k)(9)(vi).

This training will inform employees of the locations where ACM has been identified in DOA facilities, the health effects related to asbestos exposure, federal, state and local asbestos regulations, and whom to notify if they encounter ACM in their workplace. Training will include a review of suspect materials that may be located at DOA facilities. The list of suspect materials is included as an attachment to this policy.

DOA employees will be assigned annual refresher training. Employees will be assigned immediate refresher training if any change in job assignment or responsibilities results in greater potential for exposure to ACM.

#### Contractors/Tenants

Contractors/Tenants who are required to work in areas that contain ACM will be informed about the presence and location of ACM prior to starting work.

Contractors/Tenants will stop work and notify Safety-Environmental if they find or cause any damage to ACM or suspect materials, or if they encounter unexpected suspect materials during their work activities.

Once notified, Safety-Environmental will be responsible for ensuring that any hazard is abated prior to resumption of work.

If the contractors/tenants caused the disturbance and/or damage to the ACM or suspect material, the contractors/tenants are responsible for the clean-up/abatement activities for the disturbance and/or damage.

### **Clark County Department of Aviation Asbestos Program Policy**



#### Abatement Activities

All work at DOA facilities that involves the removing, repairing, sampling, and/or identification of ACM, will be done by an experienced asbestos contractor licensed by the State of Nevada and approved by DOA.

All work and other activities at DOA facilities that involve the disturbance of ACM will be performed in adherence to the regulations set forth in the State of Nevada Occupational Safety and Health Standards, Asbestos Control Program Regulations, Sections 1910.1001 and 1926.1101.

Oversight of activities at DOA facilities that involve the disturbance of ACM will be the responsibility of Safety-Environmental.

DOA employees shall not perform abatement, cleanup or repair of ACM or suspect materials.

#### 6. RECORDS

Safety-Environmental will maintain all asbestos-related sampling records and all training records related to this program.

#### 7. REFERENCES

State of Nevada Occupational Safety and Health Standards for General Industry, 29 CFR1910.1001, "Asbestos"

State of Nevada Occupational Safety and Health Standards for the Construction Industry, 29 CFR1926.1101, "Asbestos"

Environmental Protection Agency (EPA) Guidelines, "Managing Asbestos in Place: A Building-Owner's Guide to Operations and Maintenance Programs for Asbestos-Containing Materials"

Clark County Department of Aviation Asbestos Operations and Maintenance Plan

### Clark County Department of Aviation Asbestos Program Policy



#### **ASBESTOS SUSPECT MATERIAL LIST**

Asbestos is found in numerous building materials. Identification can be difficult because the appearance may change between rooms. Materials that may contain asbestos have been identified in Clark County Department of Aviation facilities. Examples of materials that may contain asbestos include:

- Adhesives
- Acoustical "Popcorn" Ceiling Texture
- Caulking
- Ceiling Tiles
- Concrete Products
- Cooling Tower Baffles
- Fire Door Insulation
- Fireproofing
- Electrical Wire Insulation
- Elevator Brakes
- Floor Linoleum
- Mastics
- Insulation
- Joint Compound
- Laboratory Furniture and Hoods
- Pipe Insulation (AKA: Thermal System Insulation or TSI)
- Plaster, both Decorative and Non-Decorative
- Roofing Tar
- Stucco
- Transite Pipes for Underground Plumbing
- Vinyl Floor Tiles
- Wall Texture
- Waterproofing

Any materials other than glass, wood or steel should be considered suspect ACM. Contact Safety-Environmental for more information at 702-261-5166.

\*\*\* UIN WILL BE REJECTED UPON SUBMISSION, UNLESS CONTRACTOR HAS PROVIDED DOCUMENTATION THAT SHOWS A

MEETING WITH IMPACTED PARTIES HAS BEEN COMPLETED AND VERBALLY APPROVED. \*\*\*



# CLARK COUNTY DEPARTMENT OF AVIATION UTILITY INTERRUPTION NOTICE (UIN)

Date:	Notice No:
Contractor:	Project No:
Project Name:	
	UTILITY TO BE INTERRUPTED
□Chilled Water Line	□Security □Gas
□Domestic Water	□Jet Fuel □EMCS
□Underground Supply Water	☐ Hot Water Lines for Heating ☐ Sanitary Sewer
□Baggage Handling System	☐Tram System ☐Computer
	extinguishers, etc. (attach completed Fire Watch Guidelines)
· · · · · · · · · · · · · · · · · · ·	e; Hot Work should be called out in the description) e the following: (REJECT if items listed below are not provided)
·	es for all personnel are attached, <u>OR</u>
Provide Approved Electrical Re	
• •	icted electrical panels are attached
Field Meeting Date:	
Stakeholder Planned Outage Meeting	Date (if applicable):
Describe in detail the location of the i	nterruption/impact and exact area or facility to be affected including Tenants,
Airlines, CCDOA Division/Equipment, 6	
agree to this UIN. Contractor	Contractor must verify that all impacted parties have been notified and the parties shall thoroughly read and understand the Instructions for UIN.
Time of Utility Interruption: FROM:	<u>TO</u> :
Dotal	Date:
	Time:
Contractor's Authorized Representation	
Signature:	Email:
Drint Name	Calle
Drint Name	Call

#### Instructions for Utility Interruption Notice (UIN)

#### **CCDOA Construction UIN Process:**

1) It is the Contractors responsibility to schedule with the CCDOA Inspector Field Meeting onsite two (2) to four (4) weeks prior to a planned utility interruption. The CCDOA Inspector will invite the affected CCDOA Utility Group to the onsite Field Meeting.

For Electrical outages proceed to <u>Step 2</u>. For all other outages proceed to <u>Step 5</u>.

- 2) The Contractor will provide the following items as a submittal via Procore:
  - a. A preliminary UIN.
  - b. An electronic copy of all panel schedules for each panel impacted by the outage.
  - c. Description of the work required.
  - d. Expected outage duration.
  - e. Anticipated date of the outage (typically no sooner than 2 weeks after the Stakeholder Planned Outage meeting date). After the meeting, it maybe decided to move forward with the outage at an earlier date.
  - f. List of known impacted Tenants, Airlines, CCDOA Divisions/Equipment, etc.
- 3) CCDOA Construction personnel will setup a meeting with all stakeholders. CCDOA Construction personnel will invite the Electrical Contractor, General Contractor, or Tenant, if it is a Tenant Improvement.
- 4) In the Planned Outage Meeting, it will be decided to move forward with the UIN or if more investigation is warranted. If it is decided additional investigation is warranted, then another Planned Outage Meeting will be scheduled after the investigation is complete.
- 5) The Contractor will prepare and submit the UIN via Procore as a submittal to the CCDOA Construction personnel (clearly communicated details will be required on the UIN such as all affected areas and times). UIN shall be provided on Tuesday by 12:00 PM (Noon) prior to the week the UIN is planned.

The CCDOA Construction personnel to distribute the UIN accordingly for approval.

6) The CCDOA Construction personnel will prepare a Tenant Bulletin from the information provided on the UIN and route to the Tenant Bulletin email, as well as the affected CCDOA Utility Group Superintendent/Supervisors, Impacted Parties, CCDOA Airport Program Administrator - Construction, and CCDOA Inspectors. Tenant Bulletin to be issued not less than three (3) days prior to the outage.

#### \*Additional Notes:

- Must use UIN form <a href="https://www.harryreidairport.com/Business/Construction/CommonForms">https://www.harryreidairport.com/Business/Construction/CommonForms</a>
- Post Work Inspections are required prior to any connections to the Owner's main electrical & HVAC systems.
   System(s) are not to be activated until Owner inspection has taken place. Contractor must be onsite when utilities are restored.

	CLARK	COUNTY CERTIF	ICATE O	F INS	URANCE		ISSUED	DAY (MM/DD/YY)
	<u>OLIMI</u>	COUNT CERTIF		1 11 10	<u>emirez</u>			
PR	ODUCER INSURANCE BROKERS NAM & FAX NUMBERS	E, ADDRESS, PHONE	THIS CERTIFICATE IS ISSUED AS A MATTER OF INFORMATION ONLY AND CONFERS NO RIGHTS UPON THE CERTIFICATE HOLDER. THIS CERTIFICATE DOES NOT AMEND, EXTEND OR ALTER THE COVERAGE AFFORDED BY THE POLICIES BELOW.					ER. THIS
			COMPAN	IES AFI	FORDING COVE	ERAGE	3.BES	T'S RATING
			COMPANY LETTER	Α	COMPAN	r'S		
INS	SURED		COMPANY LETTER	В	ВЕ	ST KEY		
2.	NAME, ADDRESS, PHONE &	FAX NUMBERS	COMPANY LETTER	С		RATING		
			COMPANY LETTER	D		A- VII	or BI	ETTER
			COMPANY	E				
CC	OVERAGES		LETTER	_				
	THIS IS TO CERTIFY THAT THE POLICIES	OF INSURANCE LISTED BE	I OW HAVE B	EEN ISSI	IED TO THE INSUE	PED NAMED AROVE FOR THE	POLICY	PERIOD
	INDICATED, NOTWITHSTANDING ANY RE CERTIFICATE MAY BE ISSUED OR MAY P EXCLUSIONS AND CONDITIONS OF SUCI	QUIREMENT, TERM OR CON ERTAIN, THE INSURANCE A	NDITION OF A	NY CONT THE PO	TRACT OR OTHER LICIES DESCRIBEI	DOCUMENT WITH RESPECT HEREIN IS SUBJECT TO AL	TO WHI	CH THIS
CO LTR	TYPE OF INSURANCE	POLICY NUMBER	POLICY EFF DATE (MM/		POLICY EXPIRATION DATE (MM/DD/YY)	LIMI	тѕ	
4.	GENERAL LIABILITY	(A)	(B)		(C)	GENERAL AGGREGATE	\$(D)	2,000,000
	X COMMERCIAL GENERAL LIABILITY					PRODUCTS-COMP/OP AGG.	\$(E)	2,000,000
	CLAIMS MADE X OCCUR.					PERSONAL & ADV. INJURY	\$(F)	1,000,000
	OWNER'S & CONTRACTOR'S PROT.					EACH OCCURRENCE	\$(G)	1,000,000
	UNDERGROUND EXPLOSION & COLLAPSE	(J) Deductible/Retention				FIRE DAMAGE (Any one fire)	\$(H)	
	INDEPENDENT CONTRACTOR		11/			MED. EXPENSE (Any one person)	\$(I)	_
5.	X ANY AUTO	(K)	(L)		(M)	COMBINED SINGLE LIMIT	\$(N)	1,000,000
	ALL OWNED AUTOS SCHEDULED AUTOS					BODILY INJURY (Per person)	\$	
	HIRED AUTOS NON-OWNED AUTOS					BODILY INJURY (Per accident)	\$	
	GARAGE LIABILITY	(O)Deductible/Retention				PROPERTY DAMAGE	\$	
	EXCESS LIABILITY					EACH OCCURRENCE	\$	5,000,000
	UMBRELLA FORM					AGGREGATE	\$	5,000,000
	OTHER THAN UMBRELLA FORM							
6.	X WORKER'S COMPENSATION					STATUTORY LIMITS	_	4.000.000
						EACH ACCIDENT  DISEASECPOLICY LIMIT	\$	1,000,000
						DISEASECEACH EMPLOYEE	\$	1,000,000
	OTHER PROFESSIONAL LIABILITY					DIOEAGECEAGITEINI EGTEE	Ψ	1,000,000
	7. DESCRIPTION: (PROJECT NO., PROJECT NAME), CLARK COUNTY, ITS COMMISSIONERS, OFFICERS, EMPLOYEES, RELATED ENTITIES AND AUTHORIZED REPRESENTATIVES ARE INSUREDS WITH RESPECT TO LIABILITY ARISING OUT OF THE ACTIVITIES BY OR ON BEHALF OF THE ADDITIONAL INSURED IN CONNECTION WITH THIS PROJECT. PER ISO FORM ENCLOSED (ENDORSEMENT FORM)							
8.			CANCELLA					
CLARK COUNTY C/O DEPARTMENT OF AVIATION ENGINEERING/CONTRACTS/CONSTRUCTION			SHOULD ANY OF THE ABOVE DESCRIBED POLICIES BE CANCELED BEFORE THE EXPIRATION DATE THEREOF, NOTICE WILL BE DELIVERED IN ACCORDANCE WITH THE POLICY PROVISIONS.					
5757 WAYNE NEWTON BLVD. P.O. BOX 11005 LAS VEGAS, NV 89111-1005			9. Authorized Agent					

NAMED INSURED:				
POLICY PERIOD:	то		ENDORSEMENT EFFECTIVE DATE:	
CONTRACT NO.	TITLE:			
THIS ENDORSEM  ADDITIONAL INSUREI  CLARK COUNTY, ITS CO	<u>D:</u>			AD IT CAREFULLY
AUTHORIZED REPRESE		, OI I IOLIK	, LIVII LOTELO, INLI	LATED ENTITIES AND
THIS ENDORSEMENT	MODIFIES INS	URANCE F	ROVIDED UNDER	R THE FOLLOWING:
Automobile Liability - (as per fo	rm above)		Policy No:	
General Liability - (as per form	above)		Policy No.:	
Name of Person or Org		eted Opera	tions:	
(If no entry appears abo the declarations as applicat			complete this endo	orsement will be shown in
Section II				
shown in the Schedule,	but only with re ed in the sched	spect to lial ule of this o	oility arising out of " endorsement perfo	ne person or organizatio 'your work" at the locatio rmed for that insured an
Authorized Agent (print name)	Signa	ature		 Date

EXHIBIT W: JOBSITE EMERGENCY CONTACT LIST

## DEPARTMENT OF AVIATION JOBSITE EMERGENCY PHONE LIST

	Date Submitted:								
JOB NAME:	JOB NAME: PROJECT NO								
TENANT NAM							_		
		CTOR NAME:							
FIDI	FIRE, POLICE & AMBULANCE - CALL (702) 261-5911								
LIKI	<u>_, PC</u>	CICL & AIVI	BOLANCE	- 67	ALL (102)	201	-3311		
TITLE		CONTACT	PERSON	OFF	ICE PHONE	EMI	ERGENCY PHONE		
Tenant's Represe	ntative						<b>V</b>		
					1	77			
CONTRACTO	R'S P	OINTS OF CO	NTACT:						
CONTACT		NAME	OFFICE PHO	ONE	CELL PHOI	NE	HOME PHONE		
Safety Contact:				1					
Superintendent:									
Project Manager:									
SUBCONTRA	CTOE	R'S POINTS O	E CONTACT:						
TRADE		SUB NAME	CONTACT PE	RSON	OFFICE PHO	ONE	HOME PHONE		
Mechanical		•							
Plumbing									
Electrical									
Sprinklers									
Computers		<i>M</i> .							
Building Engineer									
Other									
SUBS: PLEASE	LIST A	SUBCONTRAC	TOR BELOW W	/HO W	OULD BE LIKI	ELY T	O ASSIST IN AN		
EMERGENCY II	N THE	EVENT YOU ARE	NOT AVAILAE	BLE.					
TRADE		SUB NAME	CONTACT PER	RSON	OFFICE PHO	NE	HOME PHONE		
Mechanical									
Plumbing  Electrical									
Sprinklers  Computers									
Building Engineer									
Other									

#### EXHIBIT X: SURETY BOND INFORMATION

SEE ATTACHED

NRS 108.2415

NRS 108.2415 Form of surety bond posted to release lien; form of surety bond posted to release all prospective and existing lien rights; recording of surety bond; service; effect of failure of service; effect of recording and service of surety bond.

1. To obtain the release of a lien for which notice of lien has been recorded against the property, the principal and a surety must execute a surety bond in an amount equal to 1.5 times the lienable amount in the notice of lien, which must be in the following form:

(Assessor's Parcel Numbers)	
(Title of court and cause, if action has been commenced)	
WHEREAS,	(month) (day)
(Legal Description)	
NOW, THEREFORE, the undersigned principal and surety do hereby obligate thems claimant named in the notice of lien,	der the conditions lienable amount), action may adjudge 8 108.237, but the
(Signature of Principal)	
(Surety Corporation) By (Its Attorney in Fact)	
State of Nevada	
On (month) (day), (year), before me, the undersigned, a notary public of State, personally appeared who acknowledged that he or she execution instrument as principal for the purposes therein mentioned and also personally appeared	uted the foregoing
known (or satisfactorily proved) to me to be the attorney in fact of the surety that execuinstrument, known to me to be the person who executed that instrument on behalf of	uted the foregoing

(Notary Public in and for the County and State)

2. To obtain the release of all prospective and existing lien rights of lien claimants related to a work of improvement, the principal and a surety must execute and cause to be recorded a surety bond in an amount equal to 1.5 times the amount of the prime contract, which must be in the following form:

named, and he or she acknowledged to me that the surety executed the foregoing instrument.

(Assessor's Parcel Numbers) (Title of court and cause, if action has been commenced) desires to give a bond for releasing the following described property owned by ...... (name of owners) from all prospective and existing lien rights and notices of liens arising from materials, equipment or work provided or to be provided under the prime contract described as follows: (Parties to the Prime Contract) (Amount of the Prime Contract) (Date of the Prime Contract) (Summary of Terms of the Prime Contract) WHEREAS, the property that is the subject of the surety bond is described as follows: (Legal Description) NOW, THEREFORE, the undersigned principal and surety do hereby obligate themselves in the sum of \$...... (1 1/2 x amount of prime contract) to all prospective and existing lien claimants who have provided or hereafter provide materials, equipment or work under the prime contract, from which sum the principal and surety will pay the lien claimants the lienable amount that a court of competent jurisdiction may determine is owed to each lien claimant, and such additional amounts as may be awarded pursuant to NRS 108.237, but the liability of the surety may not exceed the penal sum of the surety bond. IN TESTIMONY WHEREOF, the principal and surety have executed this bond at ....., Nevada, on the ...... day of the month of ...... of the year ...... (Signature of Principal) (Surety Corporation) By..... (Its Attorney in Fact) State of Nevada }ss. On ..... (month) ..... (day), ..... (year), before me, the undersigned, a notary public of this County and State, personally appeared ...... who acknowledged that he or she executed the foregoing instrument as principal for the purposes therein mentioned and also personally appeared ...... known (or satisfactorily proved) to me to be the attorney in fact of the surety that executed the foregoing instrument, known to me to be the person who executed that instrument on behalf of the surety therein named, and he or she acknowledged to me that the surety executed the foregoing instrument.

3. The principal must record the surety bond in the office of the county recorder in the county in which the property upon which the improvement is located, either before or after the commencement of an action to enforce the lien. A certified copy of the recorded surety bond shall be deemed an original for purposes of this section.

(Notary Public in and for the County and State)

4. Upon the recording of the surety bond, the principal must serve a file-stamped copy of the recorded surety bond in the following manner:

- (a) If a lien claimant has appeared in an action that is pending to enforce the notice of lien, service must be made by certified or registered mail, return receipt requested, upon the lien claimant at the address set forth in the lien and the lien claimant's counsel of record at his or her place of business;
- (b) If a notice of lien is recorded at the time the surety bond is recorded and no action is pending to enforce the notice of lien, personal service must be made upon each lien claimant pursuant to the Nevada Rules of Civil Procedure; or
- (c) If no notice of lien is recorded at the time the surety bond is recorded, service must be made by personal service or certified mail, return receipt requested, upon each lien claimant and prospective lien claimant that has provided or thereafter provides the owner or lessee with a notice of a right to lien. Such service must be within 10 days after the recording of the surety bond, or the service of notice of the right to lien upon the owner by a lien claimant, whichever is later.
- 5. Failure to serve the surety bond as provided in subsection 4 does not affect the validity of the surety bond, but the statute of limitations on any action on the surety bond, including a motion excepting to the sufficiency of the surety pursuant to NRS 108.2425, is tolled until notice is given.
  - 6. Subject to the provisions of NRS 108.2425, the recording and service of the surety bond pursuant to:
- (a) Subsection 1 releases the property described in the surety bond from the lien and the surety bond shall be deemed to replace the property as security for the lien.
- (b) Subsection 2 releases the property described in the surety bond from any liens and prospective liens for work, materials or equipment related to the prime contract and the surety bond shall be deemed to replace the property as security for the lien.

(Added to NRS by 1981, 28; A 2001, 29; 2003, 2610; 2005, 1906)

EXHIBIT Y: HOT WORK PERMIT

# SEE ATTACHED CLARK COUNTY DEPARTMENT OF AVIATION HOT WORK PERMIT

			DEPARTMENT OF A HOT WORK PER	-	
PERSON REQUE	ESTING PERMIT:		HOT WORKT E		
LOCATION OF H	OT WORK:				
DURATION:	Date:		Time:	THRU Date:	Time:
			 (PERMIT NOT VALID FOR MOR	<del></del>	
NATURE OF WO	RK:				
THE PI	ERSON REQUES	TING THIS P	ERMIT <u>AND</u> A PERSON AUTHORIZ	ED TO ISSUE A PERMIT SHALL CHECK	THE FOLLOWING
		ITEMS	AND RESOLVE ANY PROBLEMS F	PRIOR TO ISSUING PERMIT:	<u> </u>
Yes	No	N/A			
[ ]	[ ]	[ ]	Area housekeeping is acceptable		
[ ]	[ ]	[ ]	Necessary equipment is locked/ta	agged out of service according to LOTO p	ocedures.
[ ]	[ ]	[ ]	Fire Protection System is in servi	ce (sprinklers, extinguishers, etc).	
[ ]	[ ]	[ ]	All flammable and combustible m	aterials are removed or covered.	
[ ]	[ ]	[ ]	Flammable and combustible liqui	d storage containers are removed or cove	red.
[ ]	[ ]	[ ]	Area has been checked for comb	ustible vapors:%	
[ ]	[ ]	[ ]	Purge or inert any piping or vesse are used to transport or store flam	el prior to welding, cutting, or heating (if the nmables or combustibles).	<b>Э</b> у
[ ]	[ ]	[ ]	Openings in floors or walls are co	vered to contain sparks & slag.	
[ ]	[ ]	[]	Fire watch is provided and equipp nearest fire cabinet has been idea	ped with fire extinguisher and the location ntified.	of the
[ ]	[ ]	f 1	Fire watch has been instructed to complete to ensure there is no tire	stay in the area for a minimum of <i>ONE H</i> e hazard.	OUR after work is
[ ]	[]		Work is barricaded or roped off if	necessary; flash partitions are in place to	protect bystanders.
[ ]	[ ]	[]	Check the communications in the	area (phones, radios).	
[ ]	I l	[ ]	Notify the Airport Control Center is to be performed in the Airport C	(5125). Also, notify Airside Operations (56 Operations Area (AOA).	05) if hot work
Signature of Authoriz	ing Person		Date	Signature of Person Requesting Permit	Date
0011117177					
COMMENTS:					
					Rev. 09/30/24

#### DEPARTMENT OF AVIATION

## Standard Operating Procedure (SOP) For Hot Work Operations

#### 1. GENERAL

A. Employees must be trained in this procedure before performing any hot work.

#### 2. HOT WORK PERMIT

- A. Prior to starting hot work operations (i.e., welding, brazing, soldering, abrasive grinding, oxy-acetylene cutting or plasma cutting), DOA employees and employees of any contractor or subcontractor working on airport property shall complete and post a Hot Work Permit (Attachment A) at the site where the work is being performed.
  - The person requesting the permit and a person authorized to issue the permit (i.e., supervisor) must review each item in the permit checklist and resolve any problems before the permit is issued.
  - 2) The permit must remain posted and active while hot work continues and until the postactivity fire watch has been dismissed.
  - 3) The person requesting the permit and the person authorizing the permit shall perform a post-activity inspection of the work area before cancelling the permit. A cancelled permit shall not be re-activated.
  - 4) Permit duration shall not exceed thirty (30) days.

#### 3. NOTIFICATION

- A. The Airport Control Center (5125) must be notified before any hot work is begun, and when hot work is complete.
- B. If work is being performed on the Airport Operations Area (AOA), Airside Operations (5605) must be notified, in addition to the Airport Control Center.

#### 4. PERSONAL PROTECTIVE EQUIPMENT (PPE)

- A. Employees of DOA or contractors shall wear all appropriate PPE while engaged in hot work, handling hot materials, or working in close proximity to hot work.
  - 1) Eye and Face Protection: workers engaged in welding, brazing or cutting activities shall wear eye and face protective equipment specifically designed to protect them from the effects of welding flash and sparks.
    - a. Workers engaged in weld cleaning, chipping, grinding or wire brushing must wear appropriate eye and face protection.
  - 2) Other PPE including welding gloves, protective sleeves and welding jackets shall be worn to protect workers from hot materials, slag, welding flash and sparks.
  - 3) Non-combustible flash screens shall be erected during welding, cutting or brazing operations to protect bystanders and the public from the harmful effects of welding flash.

#### FIRE PREVENTION

- A. Prior to beginning any hot work, workers must inspect the work area and move, cover or otherwise eliminate any combustible materials that could catch fire during the operation.
- B. Fire Watch: while hot work operations are proceeding and for a suitable period after completion, a fire watch must be posted in the hot work area.
  - 1) The fire watch shall have a fully charged fire extinguisher immediately available for use in extinguishing any fires that may result from the operation.
  - 2) The fire watch shall not perform other duties while assigned as fire watch.
  - 3) The fire watch shall remain at the hot work location for at least 30 minutes after hot work is complete to insure that the area is safe from fires that may result from smoldering materials or hidden sources.
  - 4) If a fire extinguisher is partially or fully discharged for any reason, the Airport Control Center (5125) must be notified immediately.
- C. Fire-protective blankets shall be used to protect materials, equipment or systems that could be damaged or ignited by slag, sparks or debris.

#### 6. VENTILATION

- A. Welding Outdoors: workers assigned to weld outdoors should insure that their work area is open and receives adequate natural ventilation.
  - 1) While welding outdoors, employees must position themselves upwind from the source of welding fumes, if possible. If this is not possible, or if insufficient natural air movement exists to dissipate fumes, employees must set up a means of mechanical exhaust/capture ventilation to move fumes away from the employee's breathing zone.
- B. Welding Indoors: workers assigned to weld indoors must insure that their work area is open and receives adequate natural ventilation.
  - 1) If possible, doors and windows should be left open to supply fresh air while welding indoors.
  - 2) A means of mechanical ventilation must be used to move fumes away from the worker's breathing zone while welding indoors.
    - a. Mechanical exhaust/capture ventilation is the preferred method to be used for removing welding fumes from the worker's breathing zone.
- C. Welding in Confined Spaces: workers assigned to weld in a confined space must insure that adequate mechanical ventilation is utilized to prevent accumulation of fumes inside the space.
  - 1) Mechanical ventilation must force contaminated air out of the space and supply fresh air to the confined space continuously during welding operations.
  - 2) Employees must insure that fans or other means of mechanical ventilation move fumes away from the employee's breathing zone.
  - 3) Welding or cutting of base or filler metals containing zinc (i.e., galvanized metal), lead, beryllium, cadmium or mercury inside a confined space will require the use of an approved respirator by the welder and any bystanders.
  - 4) The Hot Work Permit shall supplement the Confined Space Permit.

#### 7. OTHER CONSIDERATIONS

- A. After welding, exposed employees must wash their face and hands thoroughly with soap and water, especially before eating or smoking.
- B. Employees must not eat, drink or smoke in areas contaminated by welding fumes.
- C. Paper dust masks do not provide adequate respiratory protection from welding fumes.

- D. Employees who feel ill after being exposed to welding fumes must notify their supervisor immediately.
- E. Compressed gas cylinders must be secured at all times in an upright position by a non-combustible rope, chain or heavy-gauge wire, or secured in a suitable cylinder cart. Cylinders containing flammable gases (acetylene, etc.) must be stored at least 20 feet away from cylinders containing oxygen or other non-flammable gases, or such cylinders shall be separated by a non-combustible barrier at least 5 feet high, having a fire- resistance rating of at least one-half hour. Oxygen cylinders shall not be stored near oil, grease or other combustibles.

#### 8. DEVIATIONS

A. Any deviation from this procedure must be approved and accepted in advance by the ES&RM Section.

#### EXHIBIT Z: MASTER DEVELOPMENT STANDARDS PART 1 SECTION 3

# SEE ATTACHED MASTER DEVELOPMENT STANDARDS PART 1 SECTION 3

Part I: Customer Service Building Tenant Improvement Section 3

#### 3.0 SIGNAGE

#### 3.1 GENERAL REGULATIONS

<u>Building Mounts:</u> All signs attached to buildings shall be flush mounted. No signs are permitted on building mechanical penthouses or other roof top locations.

<u>Prohibited Signs:</u> The following types of signs are prohibited (i) mobile, A-frame and portable signs; (ii) signs which emit noise via artificial devices; (iii) painted wall signs; and (iv) signs which produce odor, smoke, fire or other such emission.

<u>Exemptions:</u> The following signs are exempted from these criteria: (i) official government notices posted by government officers in the performance of their duties to control traffic or to provide warning; (ii) temporary decorations or displays which are clearly incidental to and are customarily associated with any national, local or religious holiday or celebration; (iii) temporary or permanent signs erected by a public utility company or construction company to warn of dangerous or hazardous conditions.

<u>Typeface</u>: The typeface and graphics of all signs must be easily read and be in scale with the architectural design of the building, wall or sign area on which the typeface and graphics are mounted.

Messages: Sign messages are limited to business name, and logo.

<u>Materials:</u> All signs should be made of durable, hard and long lasting materials designed to be in character with the architecture of the CCRF. Aluminum (plain, painted or powder coated), brass, bronze and plastic are preferred materials. Screws, nails and fasteners must be made of non-corrosive material.

<u>Safety:</u> No sign shall be permitted which is structurally unsafe or constitutes a hazard to safety or health by reason of design, construction, installation, inadequate maintenance or dilapidation. Signs which create an unsafe visual distraction or physical barrier shall not be permitted.

If a non-customer door is required for receiving merchandise, CONCESSIONAIRE'S name and address may be applied to the door, provided the numbers and/or letters shall be black and no more than 3 inches high and the top of the numbers and/or letters shall be 3 feet below the top of the door on which they are applied.

#### 3.2 SIGN TYPE

<u>Wall Sign:</u> This is a sign displayed upon or against the wall or parapet of a structure where the exposed face of the sign is in the plane parallel to the plane of the wall and extends not more than 12" inches from the face of the wall. The wording of signs shall be limited to CONCESSIONAIRE'S company name only. A CONCESSIONAIRE'S wall sign may be up to thirty-six inches (36") in height as long as the sign's horizontal dimension does not exceed fifteen and a half feet (15'-6"). Signage shall be mounted at the center of the bulkhead upon which it is mounted and shall be centered between the columns which frame the opening to the CONCESSIONAIRE'S area. Wall signage

located within CONCESSIONAIRE'S exclusive use area (mini mall suite) may be up to fifty-four inches (54") in height. Signs exceeding 54" must be approved by OWNER. For additional information see the interior elevations (Exhibits 4.2, 4.3, and 4.4). The signs shall not exceed the area indicated on the exhibits. All wall signs must be flush mounted. Murals, signs or pictures painted directly on walls shall not be permitted.

#### CONCESSIONAIRE'S Area Identification (door and window signage)

<u>Material:</u> Business, Trade Name, hours of operation and suite number lettering applied to the glazing of any building shall be of a vinyl applied graphic in a neutral, light sand color.

<u>Quantity:</u> Each CONCESSIONAIRE shall be allowed to display their suite number, business or trade name, logo type and hours of operation at their entry door.

<u>Size:</u> Vinyl applied letters on the glazing of a CONCESSIONAIRE area shall fit within the given boxed signage areas. The following letter sizes may be used as a guide.

- CONCESSIONAIRE'S space numerical address height not to exceed 4".
- CONCESSIONAIRE'S business or trade name and logo Identification height not to exceed 4".
- Street address letters and numbers not to exceed 2".
- Business days and hours of operation letters and numbers not to exceed 3/4".

<u>Location:</u> 4" Vinyl applied letters for individual CONCESSIONAIRES shall identify the suite number centered vertically and held 2" from the top of the window frame in the glazed portion above the door. All other CONCESSIONAIRES identification name, logo, business hours or otherwise shall be limited to the 10"x16" box outlined on the glazing at the entry door.

#### 3.3 CONCESSIONAIRE RESPONSIBILITIES

Each CONCESSIONAIRE, prior to applying for permits and prior to fabrication, shall submit complete plans and specifications to the OWNER or his agent for approval according to requirements set forth in the Airport Tenant Improvements Manual.

All permits for signs and installation thereof shall be obtained by the CONCESSIONAIRE or his authorized representative. The expense of fabrication and installation of all signs, including permits, shall be the responsibility of the CONCESSIONAIRE, who shall also be responsible for compliance with all applicable codes and with these criteria.

CONCESSIONAIRE shall install all required signs prior to opening for business. CONCESSIONAIRE shall be responsible for the manufacture, complete installation and maintenance of all signs.

CONCESSIONAIRE'S sign contractor shall repair any damage to any portion of the structure and finish caused by his work.

All penetration of the building structure required for sign installation shall be sealed in a watertight condition and shall be patched to match adjacent finish and approved by OWNER.

All signs installed by CONCESSIONAIRE shall be maintained by CONCESSIONAIRE in like new condition and working order. OWNER shall not be responsible for any damage to CONCESSIONAIRE'S signs, regardless of source. CONCESSIONAIRE shall, upon vacation of the Leased Premises, remove all signs (except street numbers) and restore the surfaces upon which the signs were painted or mounted to their condition prior to occupancy including repainting the entire surface, if necessary.

Drawings for signs and/or graphics to be installed by CONCESSIONAIRE shall be submitted to OWNER for approval. No sign of any type shall be place anywhere on or about the Premises without the express prior written approval of OWNER.

#### 3.4 SIGN CONTRACTOR

All fabrication and installation to be done by a properly licensed electrical sign contractor.

CONCESSIONAIRE'S sign contractors shall completely install and connect sign display. Sign contractor is responsible for inspecting and accepting all existing conditions including electrical availability prior to contracting for the work.

CONCESSIONAIRE'S sign contractor understands and agrees that the CONCESSIONAIRE is solely responsible for payments of any kind to the sign contractor, and further agrees not to make any claim or lien against the OWNER or property for non-payment.

Installation, repair, and maintenance of all signage and graphics must be performed off standard operating hours (including mobilization, clean up, and removal of equipment and tools).

#### 3.5 FABRICATION

No exposed raceways, cabinets, cross-overs, conduits, conductors, transformers or other equipment shall be permitted. All wiring shall be in conduit.

No labels will be permitted on the exposed surface of signs except those required by local ordinance which shall be applied in an inconspicuous location.

All fasteners shall be made of non-corrosive material.

No exposed lamps or tubing outside of the illumination requirements specified herein will be permitted.

No animated flashing or audible signs will be permitted.

#### 3.6 APPROVED SIGN MATERIALS

The purpose of sign requirements is to ensure visual coordination with CCRF signage without denying individual expression or special identification through signage.

Only signs of the type and in the location(s) described in this Signage Criteria shall be permitted.

#### 3.7 GENERAL SPECIFICATIONS

Construct all work to eliminate burrs, cutting edges and sharp corners. Ease all corners and edges.

Finish welds on exposed surfaces to be imperceptible in the finished work.

Except as indicated or directed otherwise, finish all surfaces smooth. Surfaces which are intended to be flat, shall be without bulges, oil canning, gaps or other physical deformities.

Surfaces which are intended to be curved shall be smoothly free flowing to required shapes.

Make access panels tight fitting, light proof, waterproof and flush with adjacent surfaces.

Conceal all identification labels and UL labels inside sign. Do not apply any insignias, decals or other manufacturer's marks.

Carefully follow manufacturer's recommended fabricating procedures regarding the expansion and contraction, the fastening and the restraining of acrylic plastics.

Exercise care to assure that painted, polished and plated surfaces are unblemished in the finished work.

Isolate dissimilar materials, exercise particular care to isolate nonferrous metals from ferrous metals.

Position illuminating elements within internally lighted signs at such spacing as will assure uniform light distribution across the portion of the sign faces intended to be illuminated. Sign faces which exhibit "hot spots" are unacceptable. Provide disconnect switches for all illuminated signs in accordance with electrical code requirements. Locate disconnect and on/off switches in an accessible location, out of sight.

All CONCESSIONAIRE signage and lighting must be on and operating during hours prescribed by the OWNER to ensure a cohesive, consistent illuminated look for all parts of the CCRF during all hours.

Provide timer and light sensor switch for all neon and illuminated signs. Locate switches in an accessible location, out of sight. Verify location of power provided by others prior to sign fabrication.

All signs which utilize neon illumination are required to have PK housings at all connections. PK housings must be concealed from public view.

Threaded rods, studs, or anchor bolts shall be used to mount letters which stand off from the background panel or building face. Angle clips attached to letter sides will not be permitted.

Trim caps used on dimensional channeled letters shall match in color and finish to the face or returns of the letterforms.

#### EXHIBIT AA: MASTER DEVELOPMENT STANDARDS, PART II SECTION 3

# SEE ATTACHED MASTER DEVELOPMENT STANDARDS, PART II SECTION 3

### Part II: Ready Return Area (Parking Garage) Tenant Improvements Section 3

#### 3.0 SIGNAGE

#### 3.1 GENERAL REGULATIONS

<u>Building Mounts:</u> All signs attached to buildings shall be flush mounted. No signs are permitted on building mechanical penthouses or other roof top locations.

<u>Prohibited Signs:</u> The following types of signs are prohibited (i) mobile, A-frame and portable signs; (ii) signs which emit noise via artificial devices; (iii) painted wall signs; and (iv) signs which produce odor, smoke, fire or other such emission.

<u>Exemptions</u>: The following signs are exempted from these criteria: (i) official government notices posted by government officers in the performance of their duties to control traffic or to provide warning; (ii) temporary decorations or displays which are clearly incidental to and are customarily associated with any national, local or religious holiday or celebration; (iii) temporary or permanent signs erected by a public utility company or construction company to warn of dangerous or hazardous conditions.

<u>Typeface</u>: The typeface and graphics of all signs must be easily read and be in scale with the architectural design of the building, wall or sign area on which the typeface and graphics are mounted.

Messages: Sign messages are limited to CONCESSIONAIRE'S business name, and logo.

<u>Materials:</u> All signs should be made of durable, hard and long lasting materials designed to be in character with the architecture of the CCRF. Aluminum (plain, painted or powder coated), brass, bronze and plastic are preferred materials. Screws, nails and fasteners must be made of non-corrosive material.

<u>Safety:</u> No sign shall be permitted which is structurally unsafe or constitutes a hazard to safety or health by reason of design, construction, installation, inadequate maintenance or dilapidation. Signs which create an unsafe visual distraction or physical barrier shall not be permitted.

If a non-customer door is required for receiving merchandise, CONCESSIONAIRE'S name and address may be applied to the door, provided the numbers and/or letters shall be black and no more than 4 inches high and the top of the numbers and/or letters shall be 3 feet below the top of the door on which they are applied.

#### 3.2 SIGN TYPE

All approved sign types identified below will require separate review and approval by the OWNER prior to fabrication and installation. Signs installed without the OWNER'S approval shall be subject to removal.

Low Monument – A low monument sign no greater than 5'-0"x 8'-0" may be provided within a CONCESSIONAIRE'S Buildable Area to identify an Auxiliary Building.

Way Finding – A sign program may be developed by a CONCESSIONAIRE to identify and direct traffic within the Exclusive Use Area. All signage must be contained within the area identified in Exhibit 8.1 as Exclusive Use Area. The proposed way finding sign program must be reviewed and approved by the OWNER in its entirety prior to installation.

Building Signage – Building address and suite identification shall remain the only signage allowed on the exterior surface of an Auxiliary Building. The building address shall be located in the top corner of the building closest to the private drive leading into the Exclusive Use Area. Numbers shall be no greater than 18" and shall be fabricated of brushed stainless steel or aluminum. Suite identification may occur within the glazing of the building, all numbers and letters must be of a black vinyl applied to the storefront.

<u>Quantity:</u> Each CONCESSIONAIRE shall be allowed to display their suite number, business or trade name, logo type and hours of operation at their entry door. For those businesses occupying several bays with multiple entry doors, the above listed information may be repeated at a second point of entry or door location.

#### 3.3 CONCESSIONAIRE'S RESPONSIBILITIES

Each CONCESSIONAIRE, prior to applying for permits and prior to fabrication, shall submit completed plans and specifications to the OWNER or his Authorized Representative for approval according to requirements set forth in the Airport Tenant Improvements Manual.

All permits for signs and installation thereof shall be obtained by the CONCESSIONAIRE or his Authorized Representative. The expense of fabrication and installation of all signs, including permits, shall be the responsibility of the CONCESSIONAIRE, who shall also be responsible for compliance with all applicable codes and with these criteria.

CONCESSIONAIRE shall install all required signs prior to opening for business.

CONCESSIONAIRE shall be responsible for the manufacture, complete installation and maintenance of all signs.

CONCESSIONAIRE'S sign contractor shall repair any damage to any portion of the structure and finish caused by his work.

All penetration of the building structure required for sign installation shall be sealed in a watertight condition and shall be patched to match adjacent finish and shall be approved by the OWNER.

All signs installed by CONCESSIONAIRE shall be maintained by CONCESSIONAIRE in like new condition and working order. OWNER shall not be responsible for any damage to CONCESSIONAIRE'S signs, regardless of source. CONCESSIONAIRE shall, upon vacation of the Leased Premises, remove all signs (except street numbers) and restore the surfaces upon which the signs were painted or mounted to their condition prior to occupancy including repainting the entire surface, if necessary.

#### 3.4 SIGN CONTRACTOR

All fabrication and installation to be done by a properly licensed electrical sign contractor.

CONCESSIONAIRE'S sign contractors shall completely install and connect sign display. Sign contractor is responsible for inspecting and accepting all existing conditions including electrical availability prior to contracting for the work.

CONCESSIONAIRE'S sign contractor understands and agrees that the CONCESSIONAIRE is solely responsible for payments of any kind to the sign contractor,

and further agrees not to make any claim or lien against the OWNER or property for non-payment.

#### 3.5 FABRICATION

Exposed raceways, cabinets, cross-overs, conduits, conductors, transformers or other equipment shall be permitted. Exposed items shall be painted to match adjacent color. All wiring shall be in conduit.

No labels will be permitted on the exposed surface of signs except those required by local ordinance which shall be applied in an inconspicuous location.

All\_fasteners shall be made of non-corrosive material.

No exposed lamps or tubing outside of the illumination requirements specified herein will be permitted.

No animated flashing or audible signs will be permitted.

#### 3.6 APPROVED SIGN MATERIALS

The purpose of sign requirements is to ensure visual coordination with CCRF signage without denying individual expression or special identification through signage.

Only signs of the type and in the location(s) described in this Signage Criteria shall be permitted.

#### 3.7 GENERAL SPECIFICATIONS

Construct all work to eliminate burrs, cutting edges and sharp corners. Ease all corners and edges.

Finish welds on exposed surfaces to be imperceptible in the finished work.

Except as indicated or directed otherwise, finish all surfaces smooth. Surfaces which are intended to be flat, shall be without bulges, oil canning, gaps or other physical deformities.

Surfaces which are intended to be curved shall be smoothly free flowing to required shapes.

Make access panels tight fitting, light proof, waterproof and flush with adjacent surfaces.

Conceal all identification labels and UL labels inside sign. Do not apply any insignias, decals or other manufacturer's marks.

Carefully <u>follow manufacturer's recommended</u> fabricating procedures regarding the expansion and contraction, the fastening and the restraining of acrylic plastics.

Exercise care to assure that painted, polished and plated surfaces are unblemished in the finished work.

Isolate dissimilar materials, exercise particular care to isolate nonferrous metals from ferrous metals.

Position illuminating elements within internally lighted signs at such spacing as will assure uniform light distribution across the portion of the sign faces intended to be illuminated. Sign faces which exhibit "hot spots" are unacceptable. Provide disconnect switches for all illuminated signs in accordance with electrical code requirements. Locate disconnect and on/off switches in an accessible location, out of sight.

All <u>CONCESSIONAIRE'S signage</u> and lighting must be on and operating during hours prescribed by the OWNER to ensure a cohesive, consistent illuminated look for all parts of the CCRF during all hours.

Provide timer and light sensor switch for all neon and illuminated signs. Locate switches in an accessible location, out of sight. Verify location of power provided by others prior to sign fabrication.

All mechanical fasteners, including, but not limited to, bolts, screws, nuts, caps, fastenings, and clips shall be of a non-corrosive alloy such as stainless steel, aluminum, brass, or bronze.

#### EXHIBIT BB: MASTER DEVELOPMENT STANDARDS, PART III SECTION 7

#### SEE ATTACHED

Master Development Standards, Part III Section 7

### Part III: Auxiliary Buildings and Site elements Section 7

#### 7.0 SIGNAGE

#### 7.1 GENERAL REGULATIONS

<u>Building Mounts:</u> All signs attached to buildings shall be flush mounted. No signs are permitted on building mechanical penthouses or other roof top locations.

<u>Prohibited Signs:</u> The following types of signs are prohibited (i) mobile, A-frame and portable signs; (ii) signs which emit noise via artificial devices; (iii) painted wall signs; and (iv) signs which produce odor, smoke, fire or other such emission.

<u>Exemptions</u>: The following signs are exempted from these criteria: (i) official government notices posted by government officers in the performance of their duties to control traffic or to provide warning; (ii) temporary decorations or displays which are clearly incidental to and are customarily associated with any national, local or religious holiday or celebration; (iii) temporary or permanent signs erected by a public utility company or construction company to warn of dangerous or hazardous conditions.

<u>Typeface:</u> The typeface and graphics of all signs must be easily read and be in scale with the architectural design of the building, wall or sign area on which the typeface and graphics are mounted.

Messages: Sign messages are limited to CONCESSIONAIRE'S business name, and logo.

<u>Materials:</u> All signs should be made of durable, hard and long lasting materials designed to be in character with the architecture of the CCRF. Aluminum (plain, painted or powder coated), brass, bronze and plastic are preferred materials. Screws, nails and fasteners must be made of non-corrosive material.

<u>Safety:</u> No sign shall be permitted which is structurally unsafe or constitutes a hazard to safety or health by reason of design, construction, installation, inadequate maintenance or dilapidation. Signs which create an unsafe visual distraction or physical barrier shall not be permitted.

If a non-customer door is required for receiving merchandise, CONCESSIONAIRE'S name and address may be applied to the door, provided the numbers and/or letters shall be black and no more than 3 inches high and the top of the numbers and/or letters shall be 3 feet below the top of the door on which they are applied.

#### 7.2 SIGN TYPE

All approved sign types identified below will require separate review and approval by the OWNER prior to fabrication and installation and shall be subject to removal if installed prior to receiving necessary approvals.

Low Monument – A low monument sign no greater than 5'-0"x 8'-0" may be provided within a CONCESSIONAIRE'S Buildable Area to identify an Auxiliary Building.

Way Finding – A sign program may be developed by a CONCESSIONAIRE to identify and direct traffic within the Exclusive Use Area. All signage must be contained within the area

identified in Exhibit 8.1 as Exclusive Use Area. The proposed way finding sign program must be reviewed and approved by the OWNER in its entirety prior to installation.

Building Signage – Building address and suite identification shall remain the only signage allowed on the exterior surface of an Auxiliary Building. The building address shall be located in the top corner of the building closest to the private drive leading into the Exclusive Use Area. Numbers shall be no greater than 18" and shall be fabricated of brushed stainless steel or aluminum. Suite identification may occur within the glazing of the building, all numbers and letters must be of a black vinyl applied to the storefront.

<u>Quantity:</u> Each CONCESSIONAIRE shall be allowed to display their suite number, business or trade name, logo type and hours of operation at their entry door. For those CONCESSIONAIRES occupying several bays with multiple entry doors, the above listed information may be repeated at a second point of entry or door location.

#### 7.3 CONCESSIONAIRE'S RESPONSIBILITIES

Each CONCESSIONAIRE, prior to applying for permits and prior to fabrication, shall submit completed plans and specification to the OWNER or his Authorized Representative for approval according to requirements set forth in the Airport Tenant Improvements Manual.

All permits for signs and installation thereof shall be obtained by the CONCESSIONAIRE or his Authorized Representative. The expense of fabrication and installation of all signs, including permits, shall be the responsibility of the CONCESSIONAIRE, who shall also be responsible for compliance with all applicable codes and with these criteria.

CONCESSIONAIRE shall install all required signs prior to opening for business.

CONCESSIONAIRE shall be responsible for the manufacture, complete installation and maintenance of all signs.

CONCESSIONAIRE'S sign contractor shall repair any damage to any portion of the structure and finish caused by his work.

All penetration of the building structure required for sign installation shall be sealed in a watertight condition and shall be patched to match adjacent finish and approved by the OWNER.

All signs installed by CONCESSIONAIRE shall be maintained by CONCESSIONAIRE in like new condition and working order. The OWNER shall not be responsible for any damage to CONCESSIONAIRE'S signs, regardless of source. CONCESSIONAIRE shall, upon vacation of the Leased Premises, remove all signs (except street numbers) and restore the surfaces upon which the signs were painted or mounted to their condition prior to occupancy including repainting the entire surface, if necessary.

#### 7.4 SIGN CONTRACTOR

All fabrication and installation to be done by a properly licensed electrical sign contractor.

CONCESSIONAIRE'S sign contractors shall completely install and connect sign display. Sign contractor is responsible for inspecting and accepting all existing conditions including electrical availability prior to contracting for the work.

CONCESSIONAIRE'S sign contractor understands and agrees that the CONCESSIONAIRE is solely responsible for payments of any kind to the sign contractor,

and further agrees not to make any claim or lien against the OWNER or property for non-payment.

#### 7.5 FABRICATION

No exposed raceways, cabinets, cross-overs, conduits, conductors, transformers or other equipment shall be permitted. All wiring shall be in conduit.

No labels will be permitted on the exposed surface of signs except those required by local ordinance which shall be applied in an inconspicuous location.

All fasteners shall be made of non-corrosive material.

No exposed lamps or tubing outside of the illumination requirements specified herein will be permitted.

No animated flashing or audible signs will be permitted.

#### 7.6 APPROVED SIGN MATERIALS

The purpose of sign requirements is to ensure visual coordination with CCRF signage without denying individual expression or special identification through signage.

Only signs of the type and in the location(s) described in this Signage Criteria shall be permitted.

#### 7.7 GENERAL SPECIFICATIONS

Construct all work to eliminate burrs, cutting edges and sharp corners. Ease all corners and edges.

Finish welds on exposed surfaces to be imperceptible in the finished work.

Except as indicated or directed otherwise, finish all surfaces smooth. Surfaces which are intended to be flat, shall be without bulges, oil canning, gaps or other physical deformities.

Surfaces which are intended to be curved shall be smoothly free flowing to required shapes.

Make access panels tight fitting, light proof, waterproof and flush with adjacent surfaces.

Conceal all identification labels and UL labels inside sign. Do not apply any insignias, decals or other manufacturer's marks.

Carefully follow manufacturer's recommended fabricating procedures regarding the expansion and contraction, the fastening and the restraining of acrylic plastics.

Exercise care to assure that painted, polished and plated surfaces are unblemished in the finished work.

Isolate dissimilar materials, Exercise particular care to isolate nonferrous metals from ferrous metals.

Position illuminating elements within internally lighted signs at such spacing as will assure uniform light distribution across the portion of the sign faces intended to be illuminated. Sign faces which exhibit "hot spots" are unacceptable. Provide disconnect switches for all illuminated sign in accordance with electrical code requirements. Locate disconnect and on/off switches in an accessible location, out of sight.

All CONCESSIONAIRE'S signage and lighting must be on and operating during hours prescribed by the OWNER to ensure a cohesive, consistent illuminated look for all parts of the CCRF during all hours.

Provide timer and light sensor switch for all neon and illuminated signs. Locate switches in an accessible location, out of sight. Verify location of power provided by others prior to sign fabrication.

All mechanical fasteners, including, but not limited to, bolts, screws, nuts, caps, fastenings, and clips shall be of a non-corrosive alloy such as stainless steel, aluminum, brass, or bronze

EXHIBIT CC: FIRE WATCH GUIDELINES

# SEE ATTACHED CLARK COUNTY DEPARTMENT OF BUILDING & FIRE PREVENTION FIRE WATCH REQUIREMENTS FORM



#### CLARK COUNTY FIRE DEPARTMENT - FIRE PREVENTION BUREAU

4701 W Russell Rd, Las Vegas, NV 89118 (702) 455-7139 · Fax (702) 455-7347

Website: <a href="https://www.clarkcountynv.gov/government/departments/fire/fire\_prevention.php">https://www.clarkcountynv.gov/government/departments/fire/fire\_prevention.php</a>
Email: Inspections@clarkcountynv.gov

#### **FIRE WATCH REQUIREMENTS**

- 1. Person(s) assigned must be physically capable and willing to perform the following FIRE WATCH activities:
  - a. Walk the entire area of the building/site affected by the impairment, continuously during the entire shift.
  - b. Cover assigned areas for other FIRE WATCH personnel, for breaks and as needed.
  - c. Contact 911 in the event of an emergency and communicate with 911 dispatchers.
  - d. Upon discovery of a fire, call 911 and advise any & all other FIRE WATCH personnel of the emergency, to obtain their assistance in notifying and evacuating employees and building occupants.
  - e. Be equipped with proper FIRE WATCH equipment such as a bullhorn, flashlight, cellular phone, portable two-way radio, reflective vest, air-horn, etc.
  - f. Validate that all life safety devices/equipment, fire sprinkler shut-off valves, tamper valves, and switches, are in the condition that they would be during normal operating conditions.
  - g. Use a fire extinguisher and know where the nearest fire extinguisher is located.
  - h. Be familiar with onsite emergency notification procedures and be able to assist employees and occupants with evacuating the building/site in an emergency while utilizing a flashlight to illuminate the means of egress. This activity may be required within the assigned FIRE WATCH area, or in assistance to other FIRE WATCH personnel, in other areas of the building/site.
  - i. Interact with fire department or law enforcement personnel and provide information as to what incidents have occurred and direct to site of incident when necessary.
  - j. Maintain a written FIRE WATCH log documenting; name/s of personnel assigned to shift/s, individual FIRE WATCH responsible areas, shift starting & ending times, and have the log available if required by the authority having jurisdiction (AHJ), Any incidents related to FIRE WATCH shall also be noted.
- 2. <u>Person(s) performing FIRE WATCH duties are to do FIRE WATCH duties only, and not deviate from those duties</u> during his/her shift.
- 3. FIRE WATCH personnel shall be provided at a rate of one (1) person per 100,000 square feet of building site and over the entire area of the building site affected by the impairment. Each floor should be walked in a time not to exceed five (5) minutes, with the entire building/affected area toured every fifteen (15) minutes.
- 4. It is recommended that personnel be identifiable as FIRE WATCH personnel, such as wearing a safety vest or other means of identification so that others (e.g., fire department or fire inspectors) can recognize them upon arrival and entering the property.

Note: The Fire Code Official may	require fire prev	vention personnel oversight of the FI	
·		•	Coordinator have read
the above and understand the FIRE	WATCH requirem	ents listed. FIRE WATCH is to remain ir	effect until the items
impaired are repaired/replaced and i	nspected by Clark	County Fire Department.	
System(s) impaired and location:			
Impairment Coordinator Name	Date	Fire Inspector Name	Date
Property Name	 Date	Property Address	
1 TOPCITY INGITIC	Date	i i operty riadicas	

#### CCDOA ASBESTOS ASSESSMENT REQUEST FORM

General Information								
Facility Name:	e.g., Harry Reid International Airport – Terminal 1 Date: 6/13/2023							
Requestor's Name:	(	ati MotoGP)	Phone #:	702-261-0000				
Project/PCA #:	roject/PCA #: e.g., TI-2001 or IH-2002 or PCA-2003							
Work Order #:	e.g.,	WO-2002004 (for DOA in-h	ouse maintenance proje	ects)				
Project Name:	ect Name: e.g., Lidia's Restaurant Project @ T1 Baggage Claim							
Project Start Da	ite:	2/14/2024	Anticipated Finish	Date: 6	/14/2024			

#### DOA Space ID number(s), and description of areas where work is to be performed:

e.g., T1-CT-L3-200, T1-CT-L3-201, T1-CT-L3-202 and T1-CT-L3-203 tenant space areas for Lidia's Restaurant located near T1 Baggage Claim.

#### Description of work to be performed:

e.g., Remodel of existing interior finishes including walls and floors. No demolition or changes to existing ceiling structure or fire sprinkler system.

#### Description of building materials that will be impacted by the proposed work:

e.g., Removal of existing counters, millwork, floor tile, finishes and signage. Will be cutting through sheetrock walls and drilling into concrete floors. May come into contact with existing fireproofing.

NOTE: Additional information that may be useful to incorporate with the AARF submittal include:

- Demolition drawings
- Site photos
- Previous asbestos survey information
  - Scheduled site walk

The CCDOA AARF Procore Submittal shall include a separate drawing set consisting of below:

- 1. EXISTING / DEMO / PROPOSED FLOOR PLAN AND RCP
- 2. FLOOR PENETRATION PLAN
- 3. ALL ELEVATIONS IMPACTING NEW WORK

Clark County Department of Aviation Document: ACM O&M AARG - Version 23.0 Document Owner: Lidia Morales 13-JUN-2023

#### **Fire Protection**

#### **Letter of Intent**

David Sharp
HONEYWELL, INC.
3255 Pepper Lane, Suite 106
Las Vegas, NV 89120
Dear David,
It is our intent to issue a contract for installation of a life safety system for
Project Name
The cost for the installation of this system is \$
Signature
Printed Name
Address
Telephone and Fax Numbers

EXHIBIT FF: LIFT PERMIT REQUEST

## SEE ATTACHED LIFT EQUIPMENT USE PERMIT



#### LIFT AND RIGGING EQUIPMENT USE PERMIT

MAXIMO Work Order #:				Emergency?	Yes No N
GENERAL INFORM	ATION				
Requestor		Project Name/Num	ber (if applicable)	Date	
Lift Operator Name(s)	Company	C	ell Number	E-Mail	
Location of Lift (Lift Asset	# C-Gates, D-Gates SV	W Wing, etc.) Include	a Routing Map or Dia	agram After Lift En	ters Building
Reason for Lift Equipment	Request/Description o	f Work	ift Equipment Make/N	Model/Size/Weight/	Spec Sheets
Terrazzo Floor Along Route	e? Yes 🗌 No 🗀 If Y	es, Specify Route Ta	ken Over Flooring At	ttach Work Plan/Ro	oute:
<b>DURATION OF WOR</b>	RK	PI	ERMIT VOID A	T END OF SHI	FT OR JOB
Start date	Start time	Fi	nish date	Finish time	
APPROVAL FOR AC	CCESS				
Signature of person request	ing permit	Date	DOA C/D Structur	ral Approver	Date

PRE-WORK AND POST-WORK INSPECTION NOTES MUST BE ENTERED TO THE MAXIMO WORK ORDER LISTED ON THE TOP OF THIS PAGE BY DOA.

MUST REPORT ANY DAMAGE TO EQUIPMENT/FLOORING TO THE BUILDING MAINTENANCE SUPERVISOR.

ALL NON-EMERGENCY LIFT EQUIPMENT PERMIT REQUESTS MUST BE SUBMITTED TO FIXIT@LASAIRPORT.COM DURING NORMAL BUSINESS HOURS (6:00 AM – 4:00 PM) A MINIMUM OF 5 DAYS IN ADVANCE. MISSING REQUIRED INFORMATION FOR REVIEW MAY CAUSE DELAY OF THE APPROVAL. THIS PERMIT MAY BE CANCELLED AT ANY TIME, WITHOUT PRIOR NOTICE, BY THE DEPARTMENT OF AVIATION AT ITS SOLE DISCRETION.

IN CASE OF AN EMERGENCY, MUST CONTACT AIRPORT CONTROL CENTER @ 702-261-5125 AND BRING A HARD COPY OF THE LIFT PERMIT REQUEST TO THE JOBSITE.

#### Rules for Access to Department of Aviation Lift and Rigging Equipment

- 1. Requester must have obtained an approved Lift Equipment Use Permit (Permit).
- 2. Only activities directly related to the approved Permit may be conducted on lifts.
- 3. Permit holder must adhere to all Department of Aviation badging restrictions, Airport Security Program regulations, and escort procedures. The Airport Control Center (702-261-5125) must be notified immediately by the badged tenant or contractor representative of any deviations from the approved Lift Equipment Permit, and must also immediately report any unauthorized individuals using lift assets.
- 4. When driving and operating lifts over terrazzo flooring, protective flooring requirements are to use at all times. (I.E. protective boots, rubber/wood planks when crossing over expansion joints, electrical and floor receptacles, etc.)
- 5. Personal fall protection may be required in accordance OSHA and DOA safety requirements.
- 6. Throwing anything from the lift is prohibited.
- 7. Inspect and remove any nails, screws or other sharp objects from tracks or rubber tires from lifts equipment wheels.
- 8. **A. On elevated floor decks**, the proposed lift and/or rigging equipment to be used is considered structurally acceptable if it meets all of the following requirements:
  - i. The gross weight of the equipment to be used on an elevated floor deck does not weigh more than 3,000 lbs.
  - ii. The equipment's footprint area is not less than 15 square feet, and at least 1-ft clear space will be maintained from all sides.
  - iii. The maximum single concentrated load from any wheel or outrigger pad is not more than 1,000 lbs.
  - iv. Not more than one equipment will be used within the same structural bay, i.e., the area formed by the closest four column supports underneath the deck.
  - **B.** On concrete slab-on-grade, the proposed lift and/or rigging equipment to be used is considered structurally acceptable if it meets the following requirements:
  - i. The maximum single concentrated load from any wheel or outrigger pad is not more than 9,000 lbs. when placed at minimum distance 12" away from edge of the slab.
  - ii. Or, the maximum single concentrated load from any wheel or outrigger pad is not more than 6,000 lbs. when placed within 12" distance from edge of the slab.
  - C. On roofs, no lift or rigging equipment is allowed unless reviewed and approved by CCDOA Construction and Design.
- 9. Do not park on walk-off mats and turn steering wheels. Walk-off mats need to be protected or removed from the area.
- 10. Continually monitor for any oil or fluid leaks.

Signature:

11. Any lift equipment or flooring damage, regardless of severity, MUST be reported to Airport Control Center or your supervisor immediately. (702-261-5125)

I (min to a Control Down listed on Downia)	
I, (print name of Contact Person listed on Permit)	, am responsible for
the work, have read and agree to adhere to the above stated rules governing	lift equipment at Harry
Reid International Airport. I certify that any lift equipment or terrazzo floo	r damage discovered as
a result of work performed by the permit holder or their designee must be	repaired at the permit
holder's sole expense by an approved contractor. I understand that failure to	o follow these rules may
result in the forfeiture of my privilege to future use lift equipment at Ha	irry Reid International
Airport. I also understand that approval for lift equipment may be grant	ed only by the Airport
Control Center.	

Date:



## LIFT EQUIPMENT PLACARD

PROJECT AND LOCATION:	
DATE(S) Must match page 1 of permit request:	
RESPONSIBLE CONTRACTOR/DIVISION:	
CONTRACTOR/DIVISION POC AND CELL:	
DOA INSPECTOR AND CELL:	

Permit must be posted on equipment

# Thank you for following the requirements set within the Tenant Improvement Manual



The contractor must abide by the standards set forth in the most current version of the Clark County Department of Aviation Tenant Improvement Manual. Go to the link below for an electronic version of the manual.

https://www.harryreidairport.com/Business/Construction/TenantImprovementManual

The contractor shall conform to the requirements specified in the Clark County Department of Aviation Standard Specifications. Go to the link below for an electronic version of the specifications.

https://www.harryreidairport.com/Business/Construction/StandardSpecifications