



MAIN FLOOR PLAN

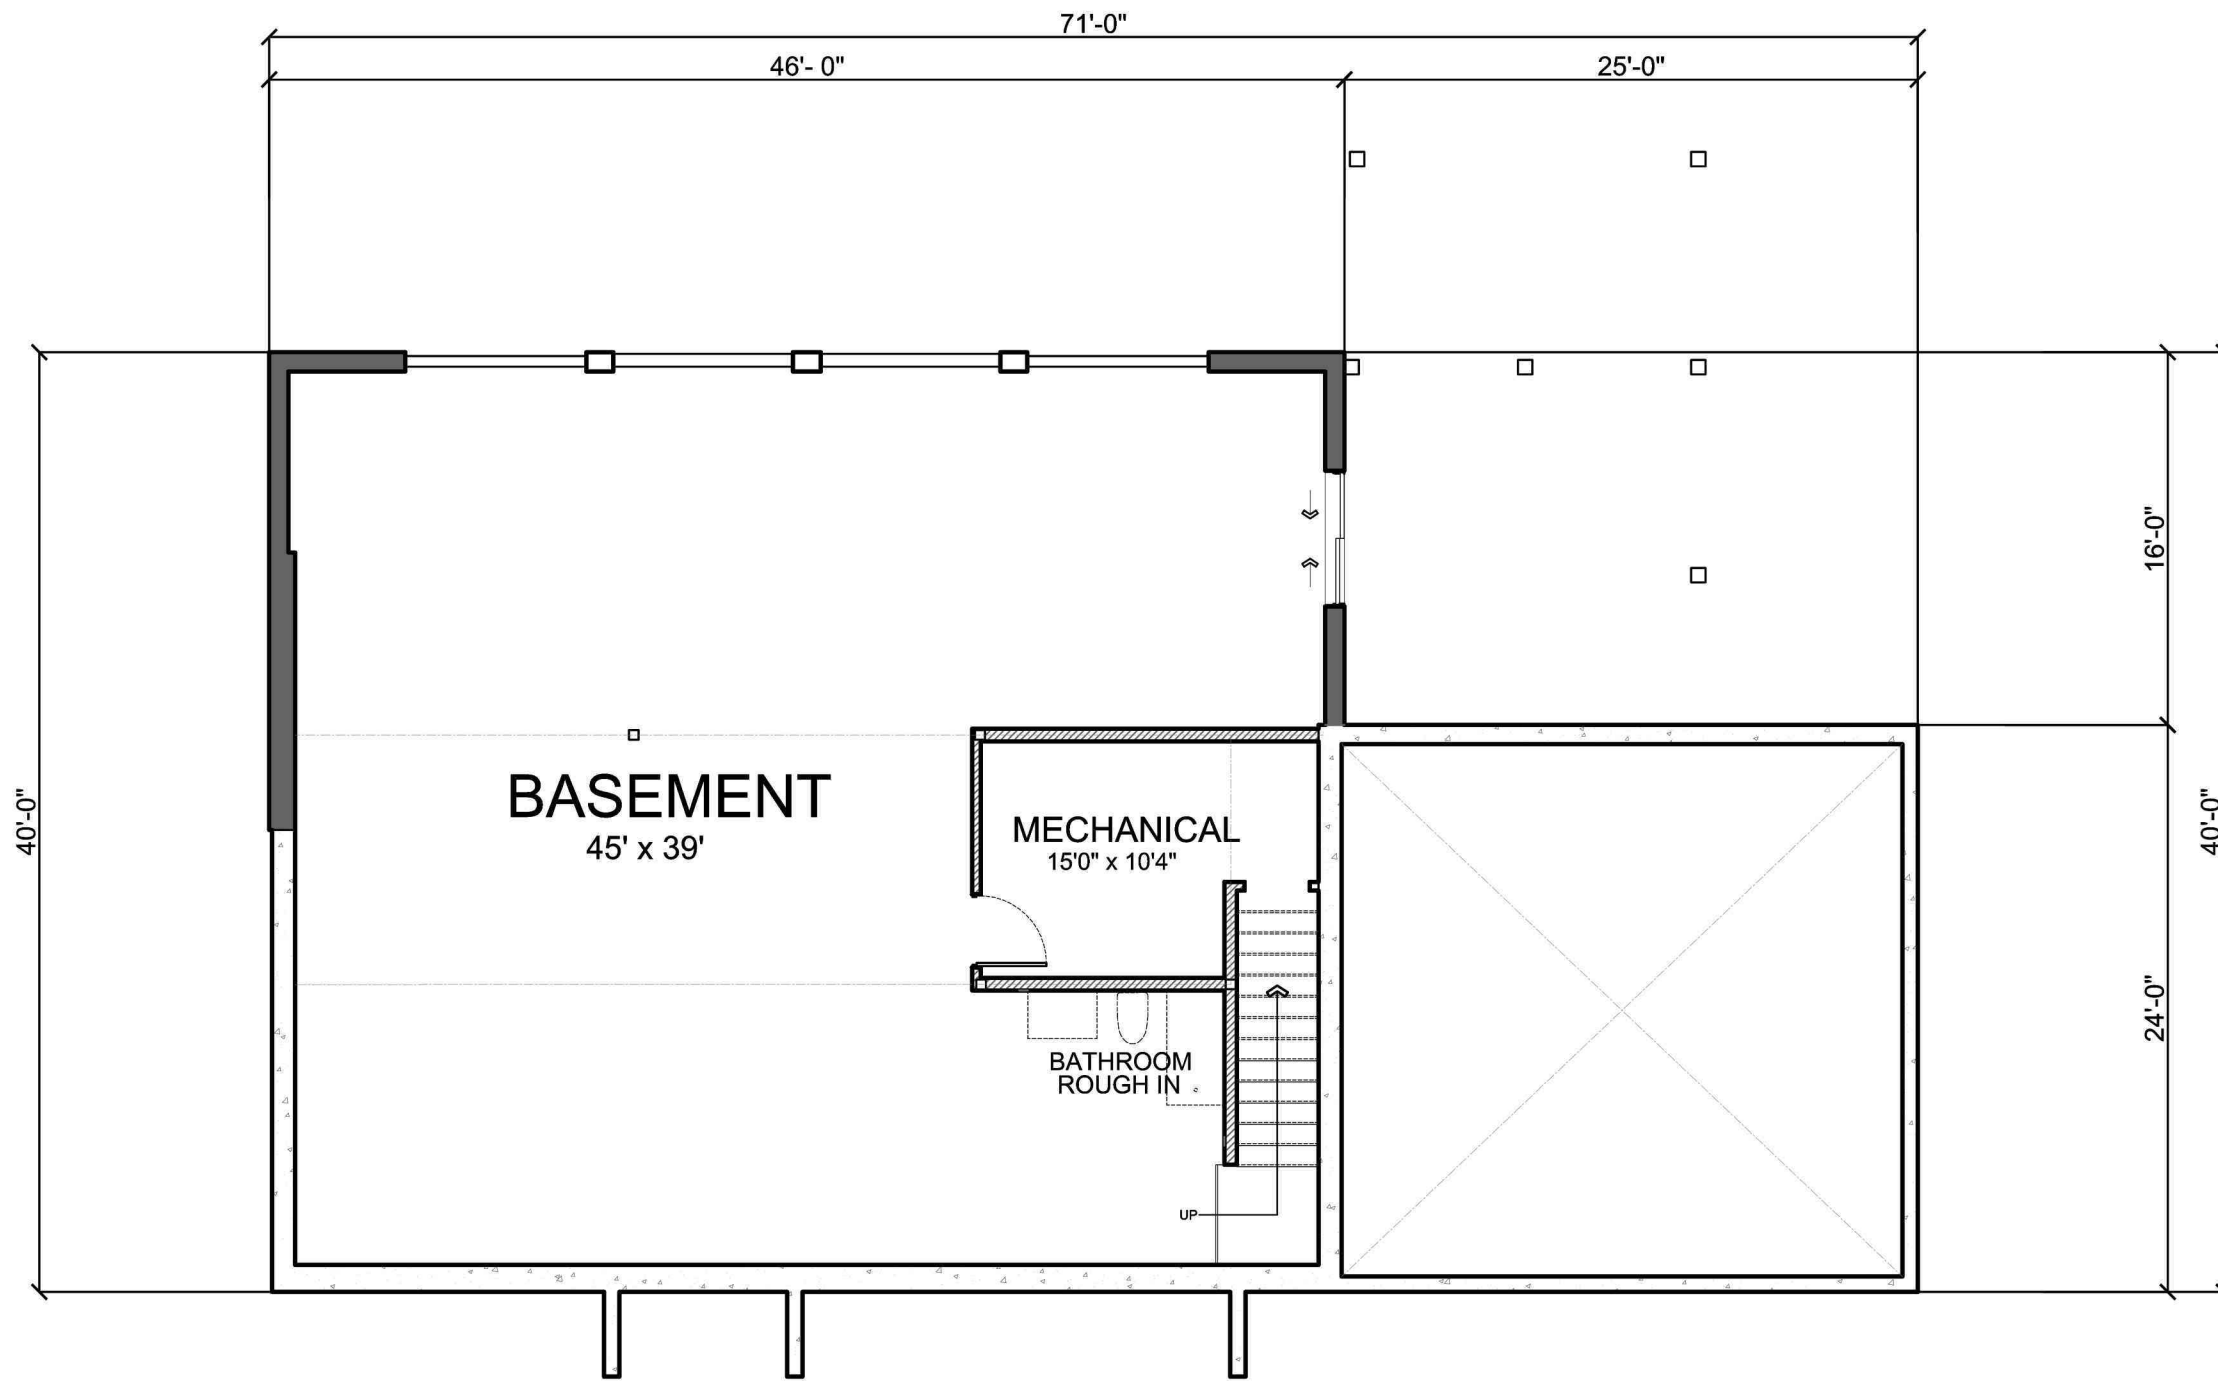

WALKOUT FLOOR PLAN

MECHANICAL ROOM 155 sqft
 BASEMENT AREA 1685 sqft
 TOTAL AREA 1840 sqft

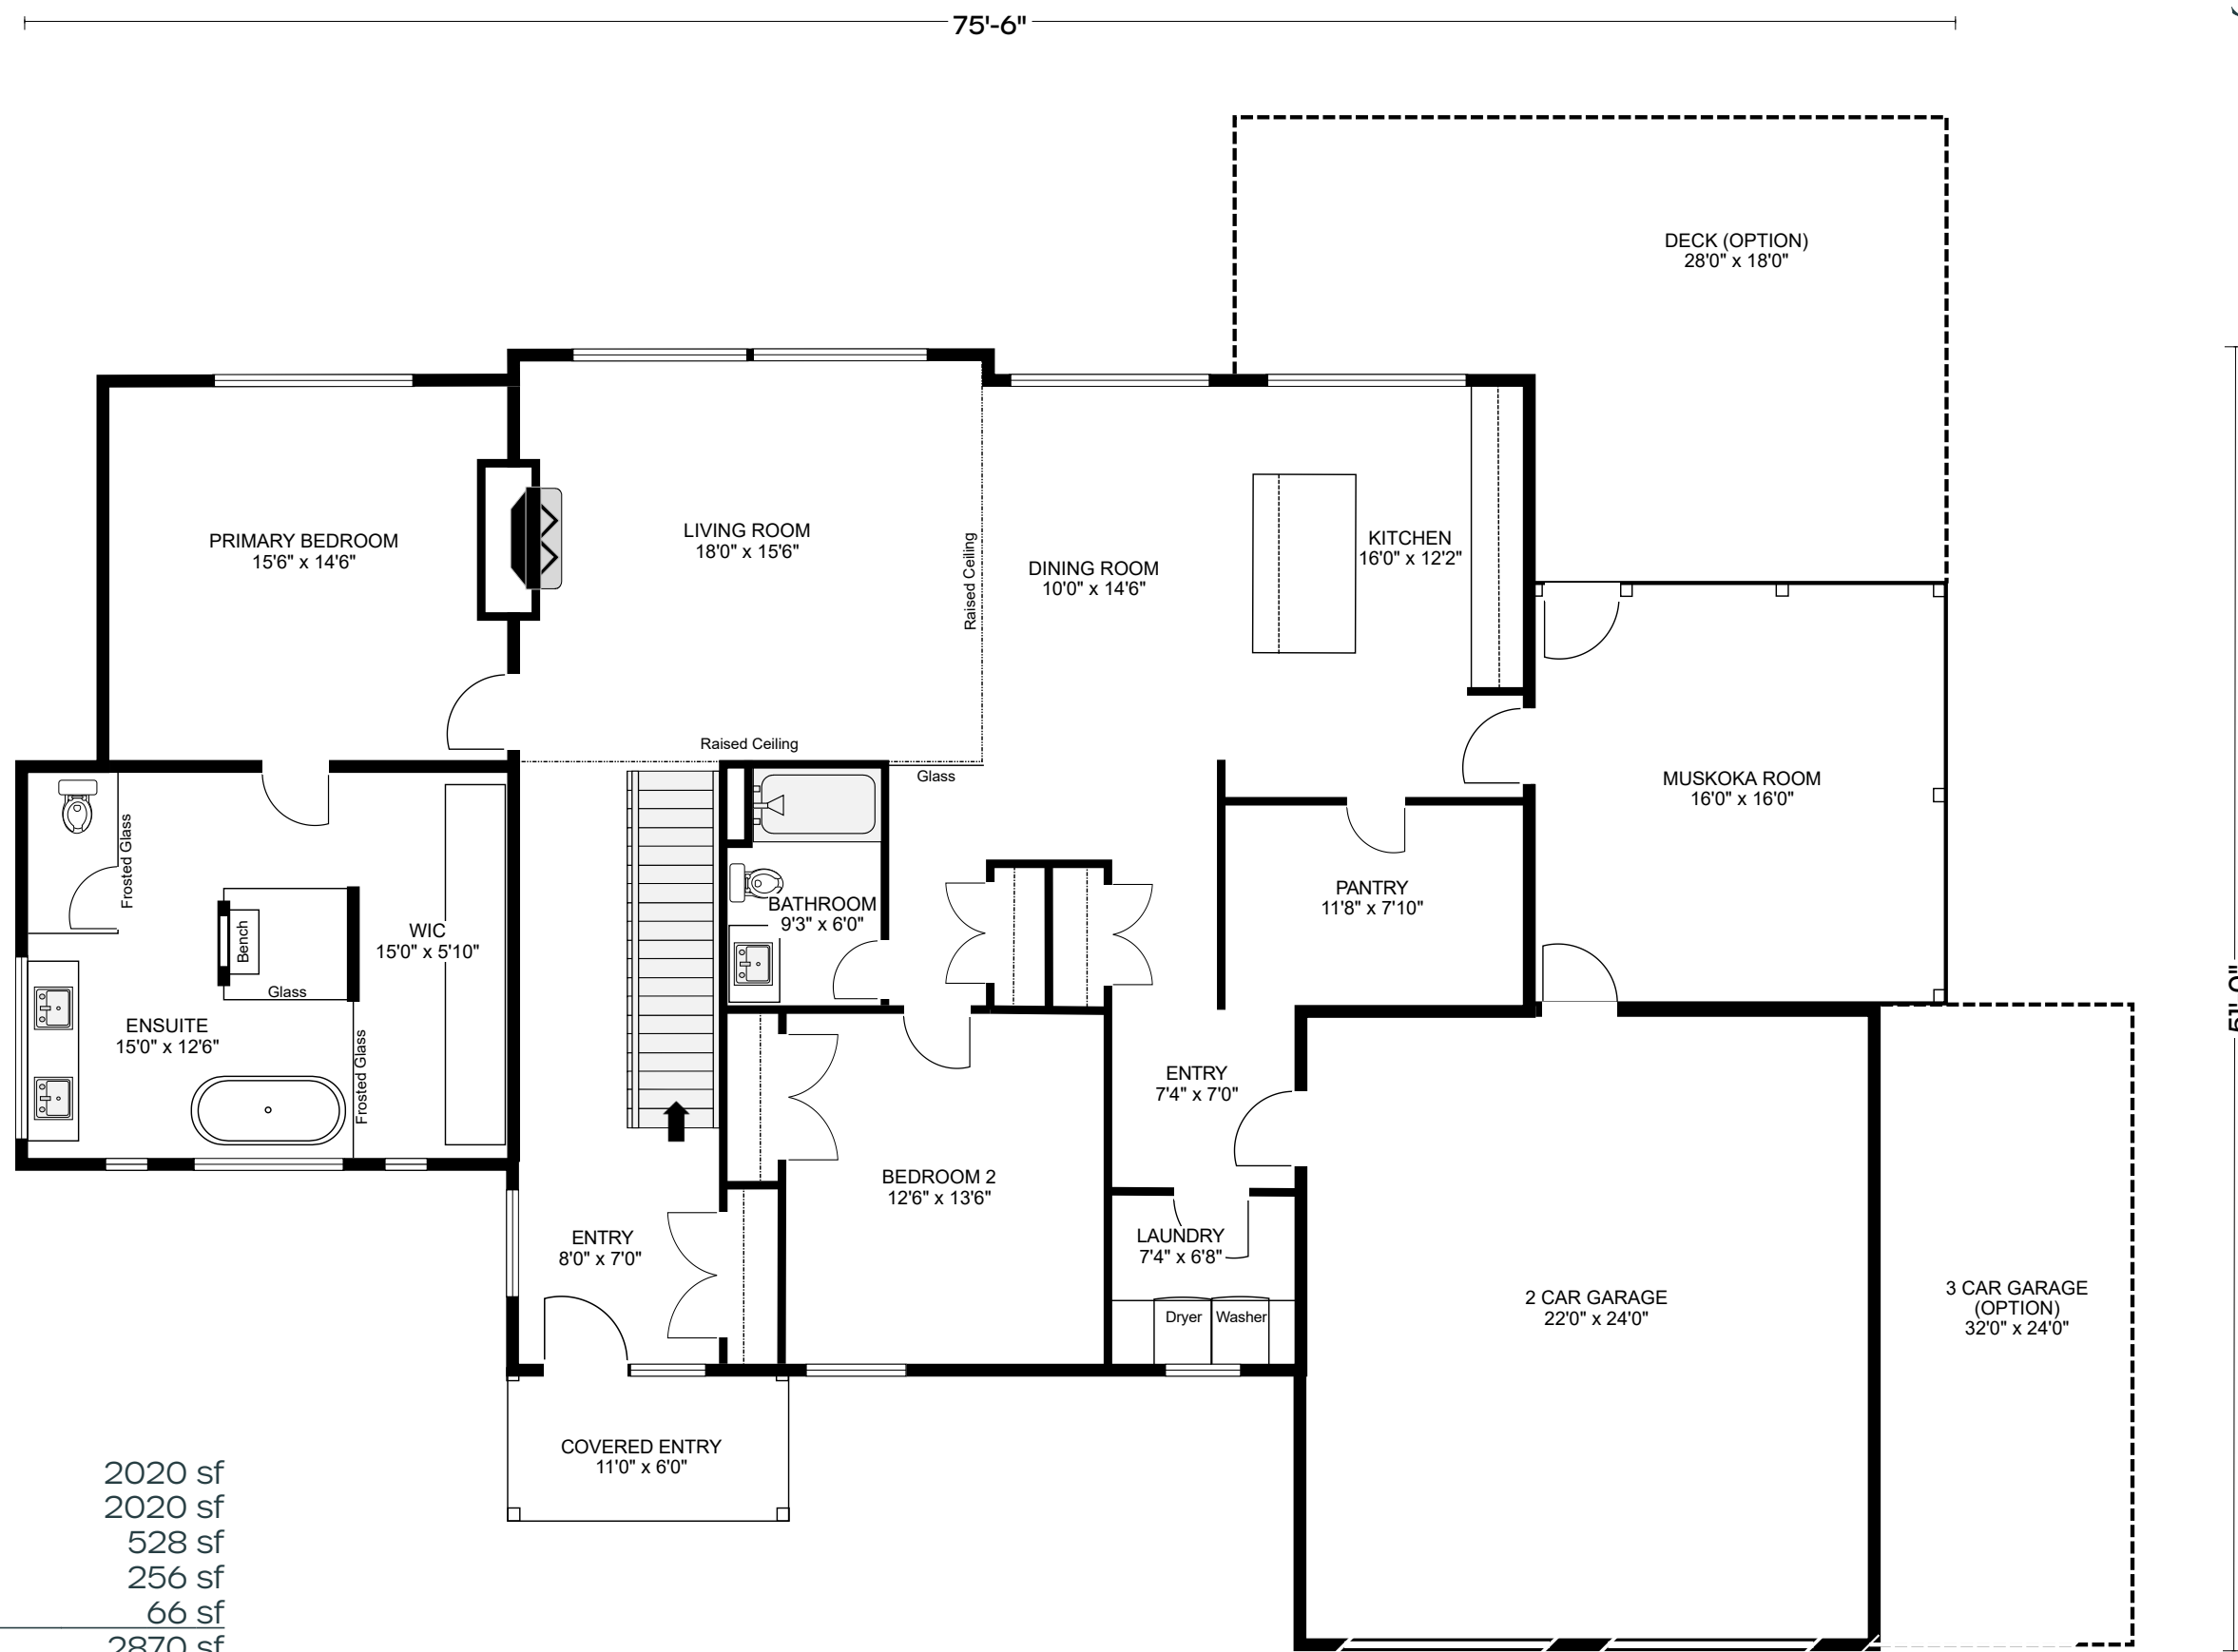


Main Level	2020 sf
Lower Level	2020 sf
2 Car Garage	528 sf
Screen Room	256 sf
Covered Entry	66 sf
Total Footprint	2870 sf
Total Indoor Area	4040 sf

3 Car Garage (Option)	+ 240 sf
Deck (Option)	+ 410 sf

Main Level


*Drawings not to scale.
*Measurements may vary.

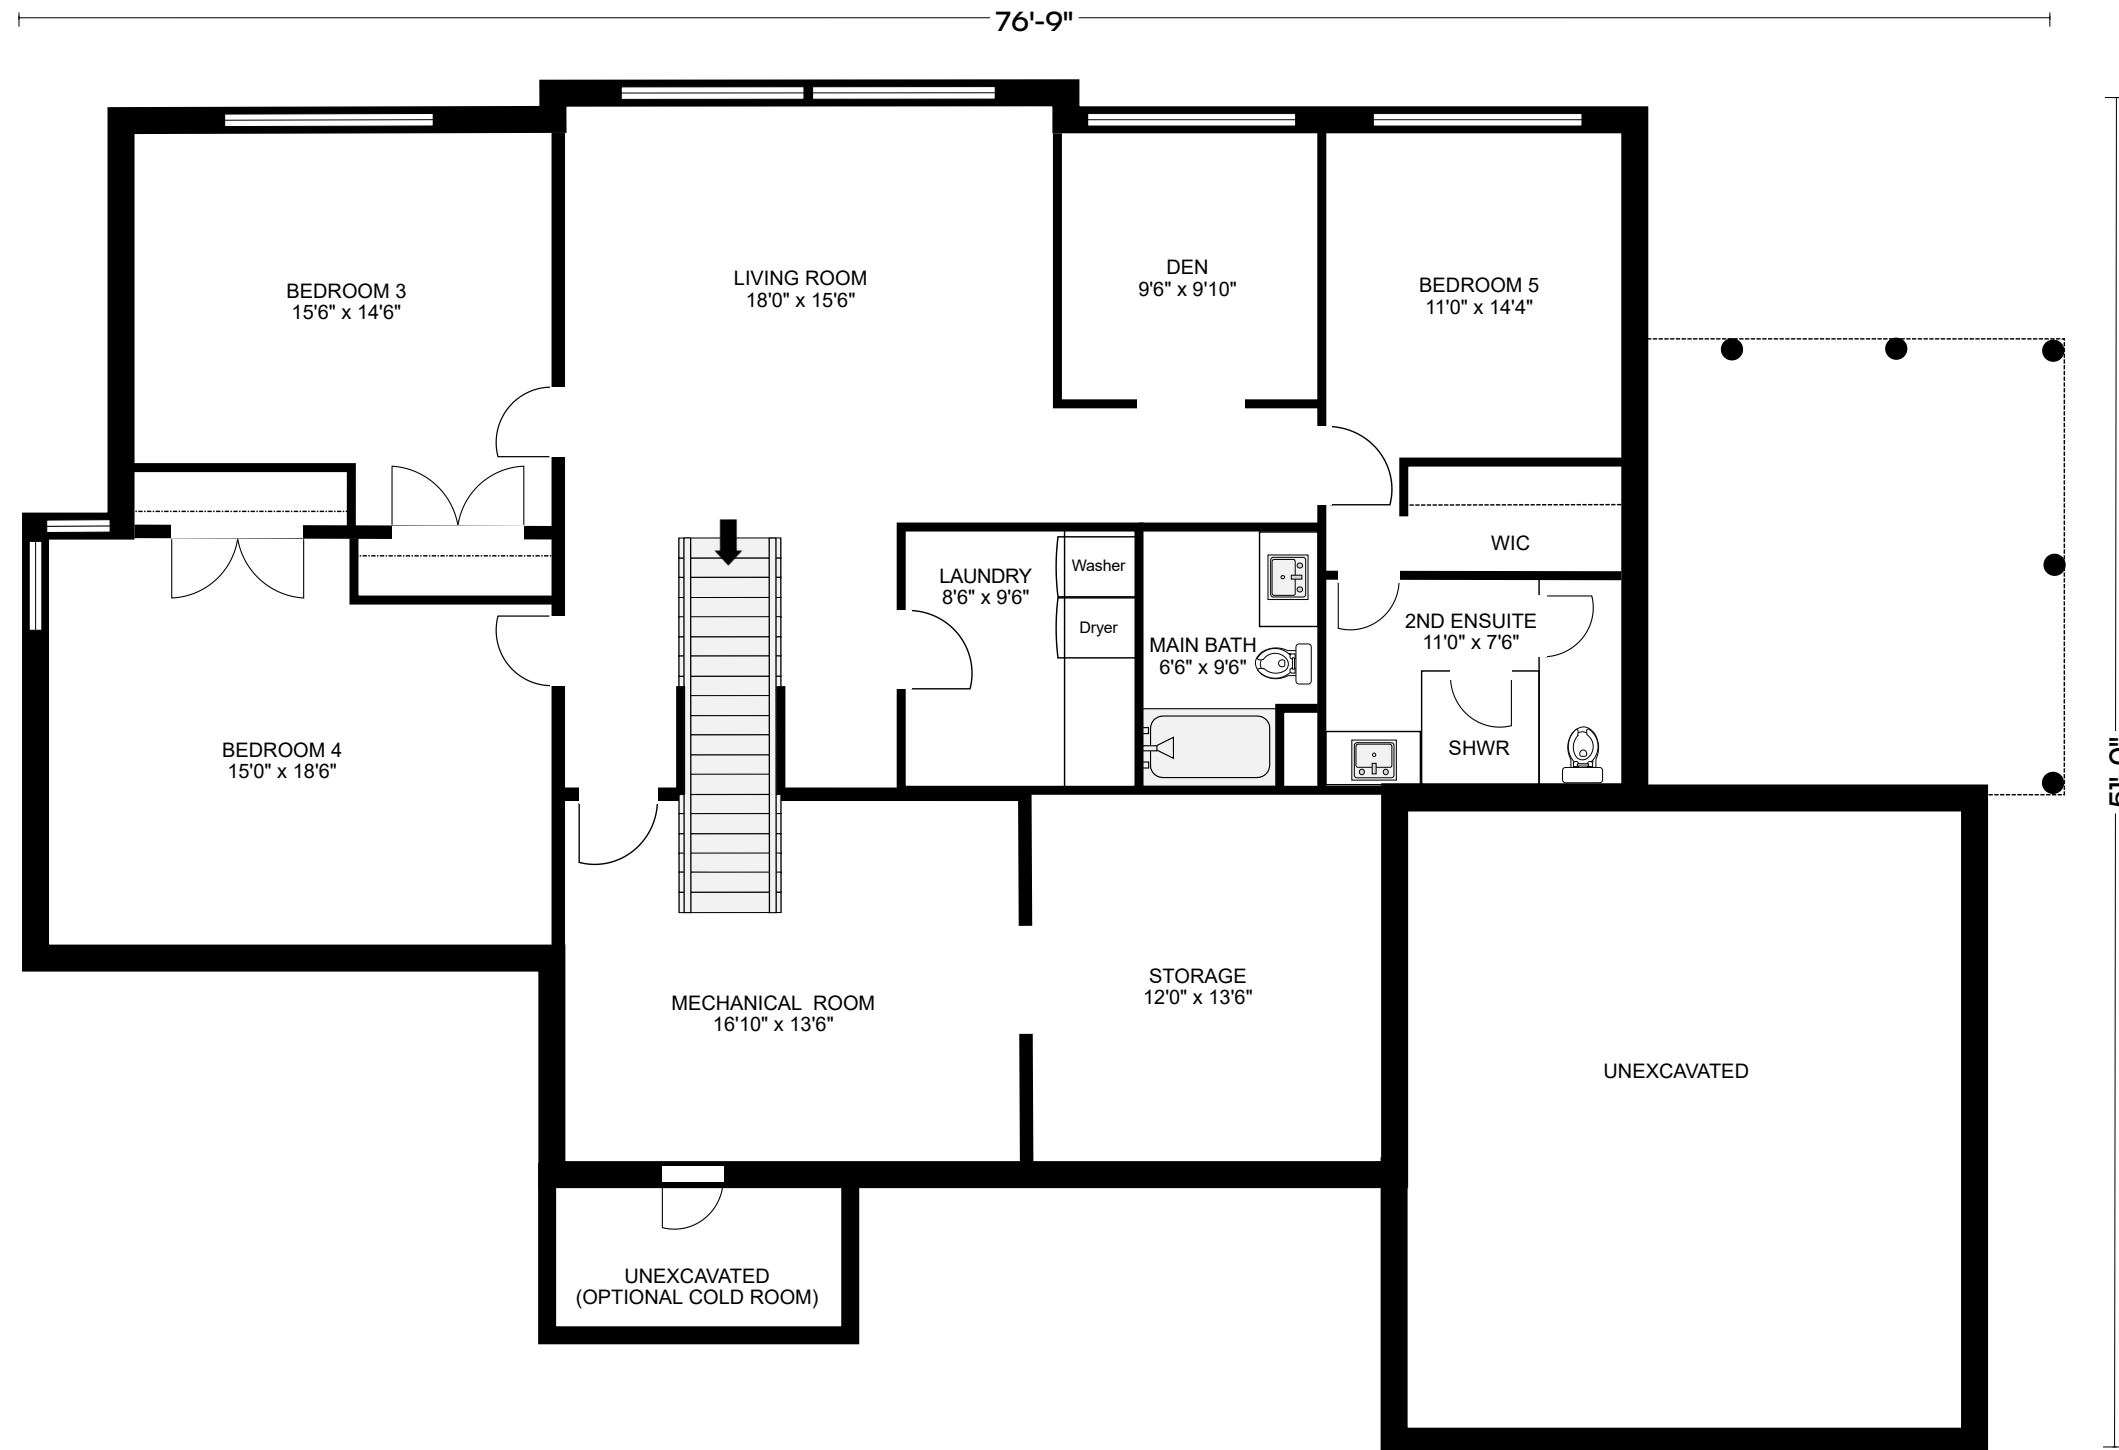

Lower Level


*Drawings not to scale.
*Measurements may vary.



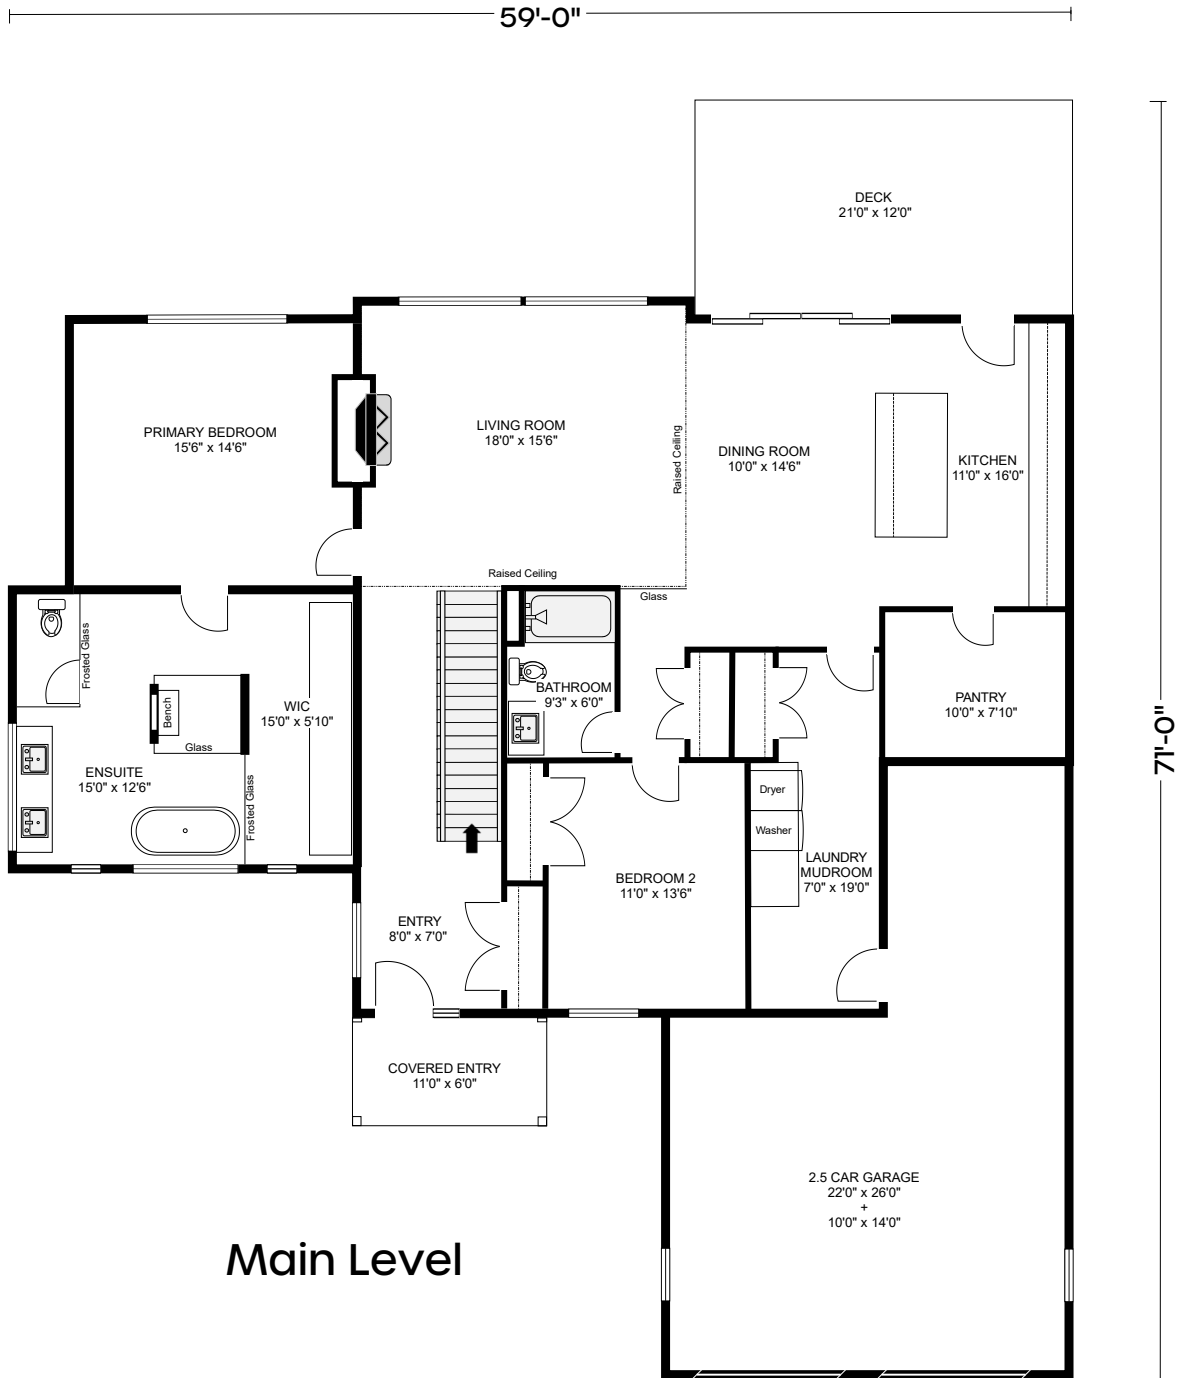


Main Level	1985 sf
Lower Level	1985 sf
2 Car Garage	600 sf
Deck	250 sf
Screen Room	210 sf
Covered Entry	66 sf
Total Footprint	2901 sf
Total Indoor Area	3970 sf

*Drawings not to scale.
*Measurements may vary.

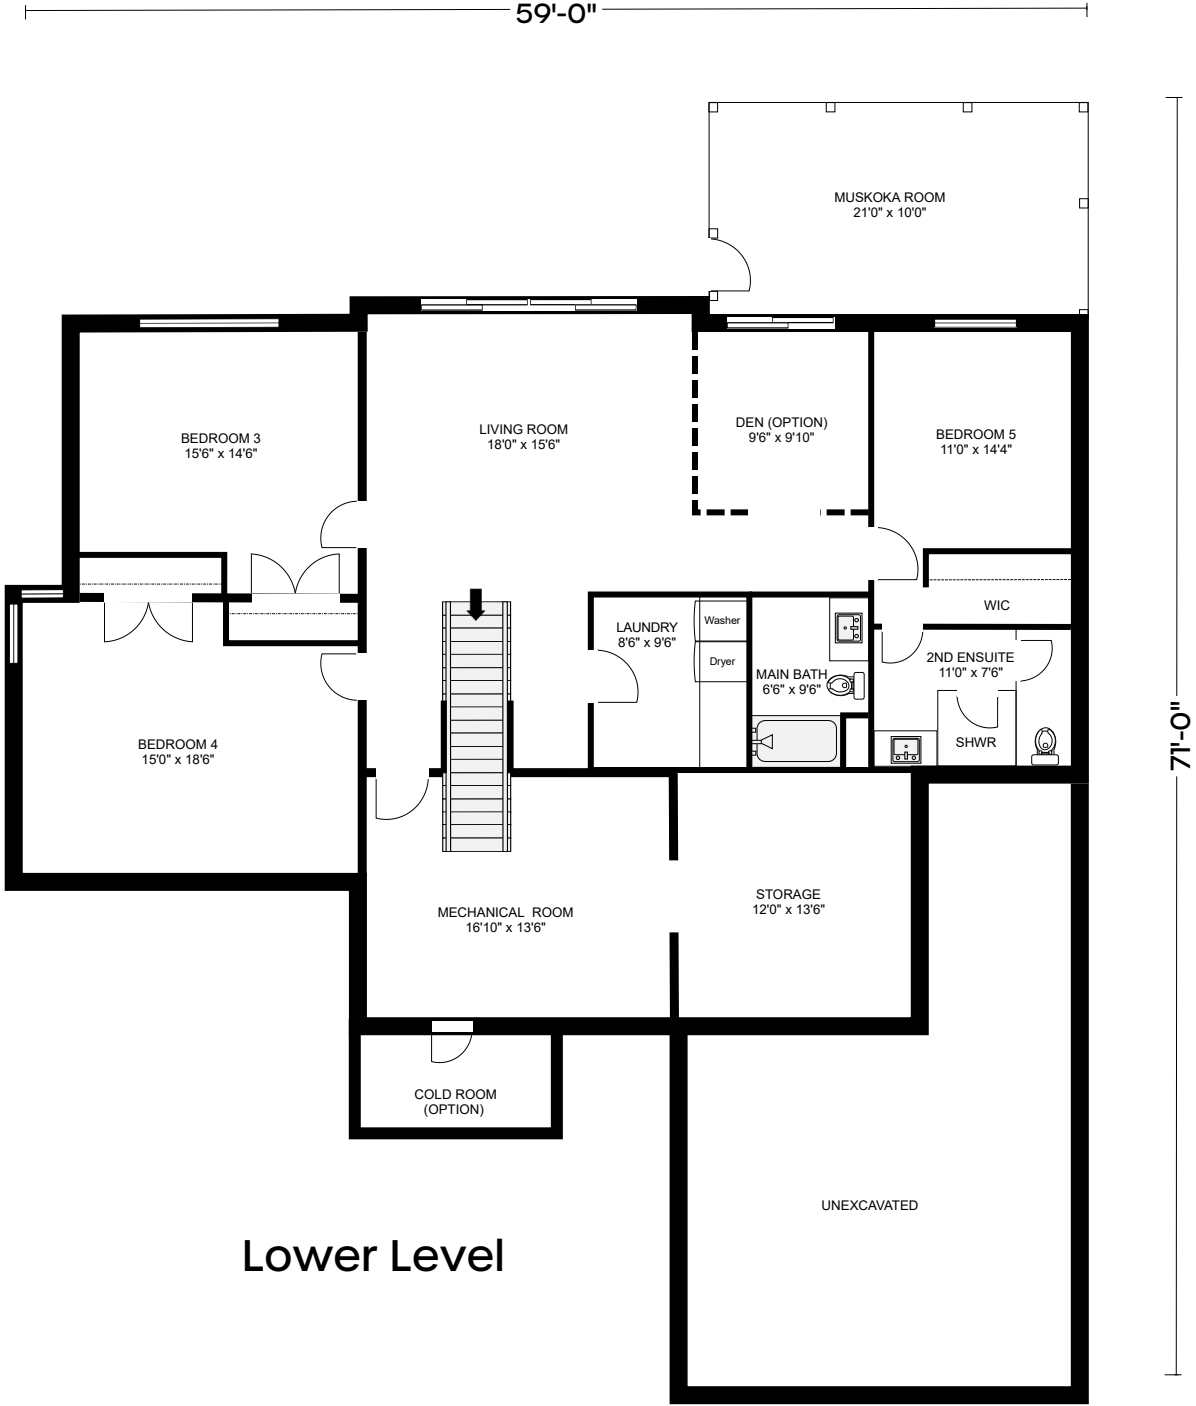

*Drawings not to scale.
*Measurements may vary.




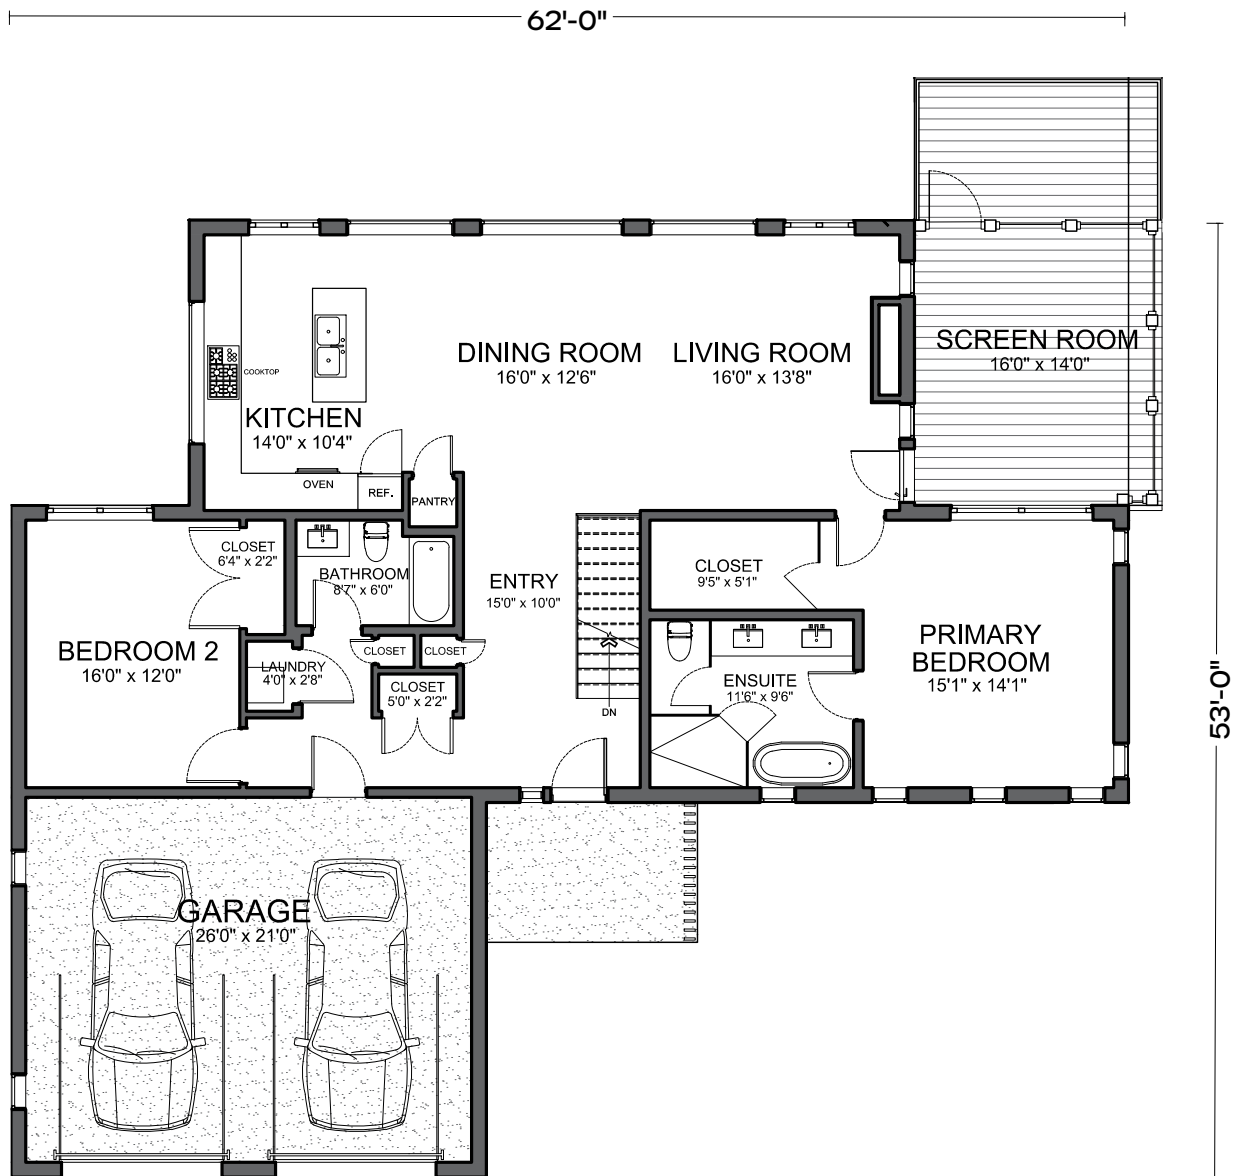

Main Level

Main Level	1640 sf
Lower Level	1640 sf
2 Car Garage	546 sf
Deck	120 sf
Screen Room	224 sf
Covered Entry	96 sf
Total Footprint	2626 sf
Total Indoor Area	3280 sf

Drawings not to scale
Measurements may vary

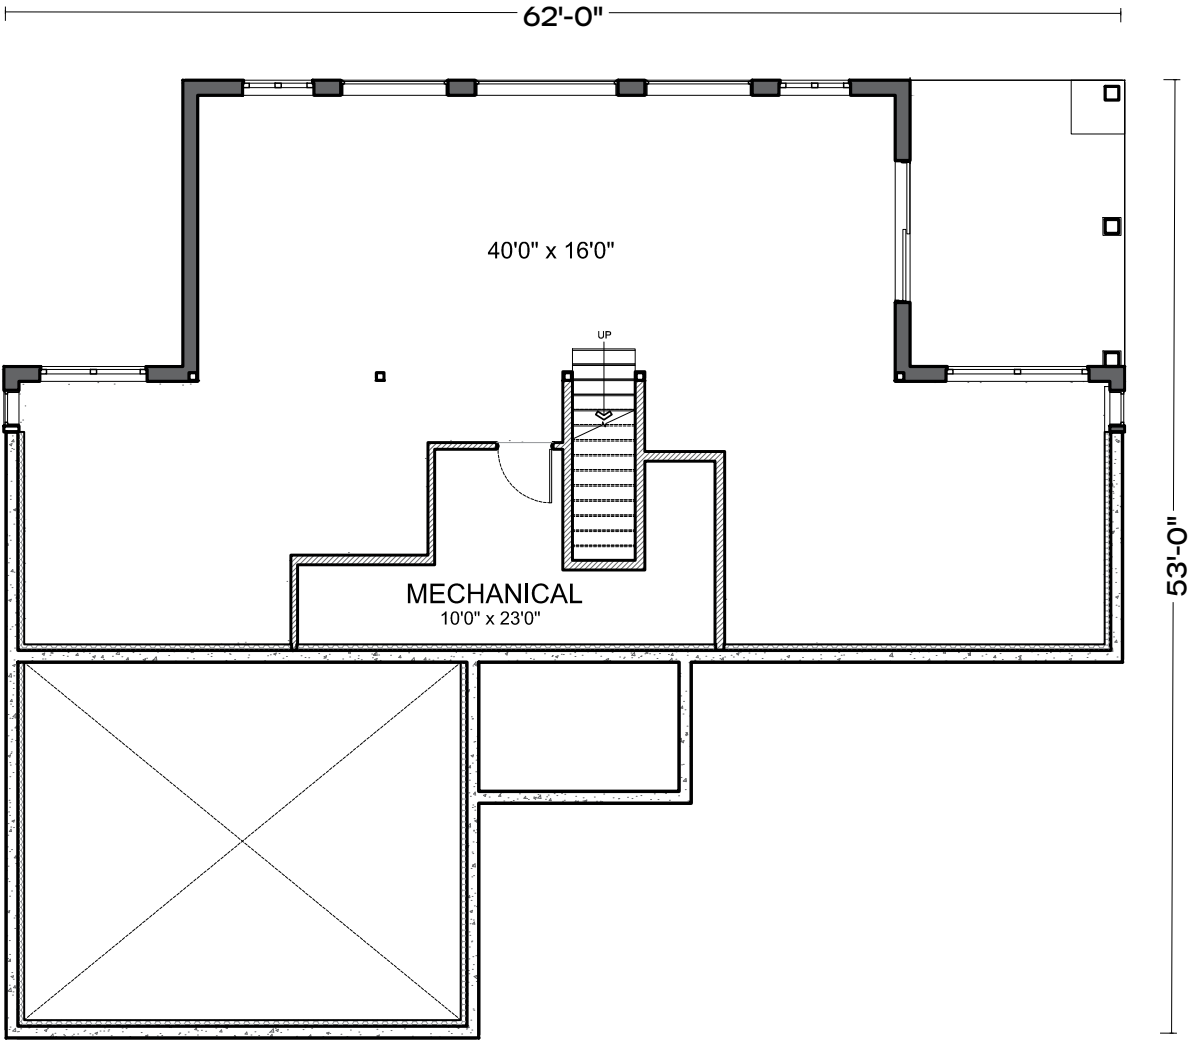

Lower Level

Drawings not to scale
Measurements may vary