


### LEGEND

- SITE BOUNDARY
- EXTENT OF APZ BOUNDARY
- ENVIRONMENTAL ZONE MANAGED BY OTHERS
- LANDSCAPE BUFFER MANAGED BY OTHERS
- PROPOSED TREE PLANTING
- PROPOSED STREET TREE PLANTING AT 10M CENTRES.
- PROPOSED SHRUB PLANTING
- GRASSES & GROUNDCOVERS. REFER TO DETAIL PLANS.
- PLANTING MATRIX A. REFER TO PLANS & TYPICAL DETAILS.
- PLANTING MATRIX B. REFER TO PLANS & TYPICAL DETAILS.
- BIO-RETENTION BASIN GRASSES. REFER TO DETAIL PLANS.
- RETAINING WALL TO CIVIL ENGINEER'S DETAILS
- EXISTING RETAINING WALLS BY OTHERS
- GRASSED VERGE & FOOTPATH TO ACCESS ROAD
- CONCRETE EDGE
- DECO GRANITE
- GRATED DRAIN TO ENGINEER'S DETAIL
- PIT TO ENGINEER'S DETAIL
- +RL 80.20 PROPOSED LEVELS
- +FFL 80.20 FINISHED FLOOR LEVELS

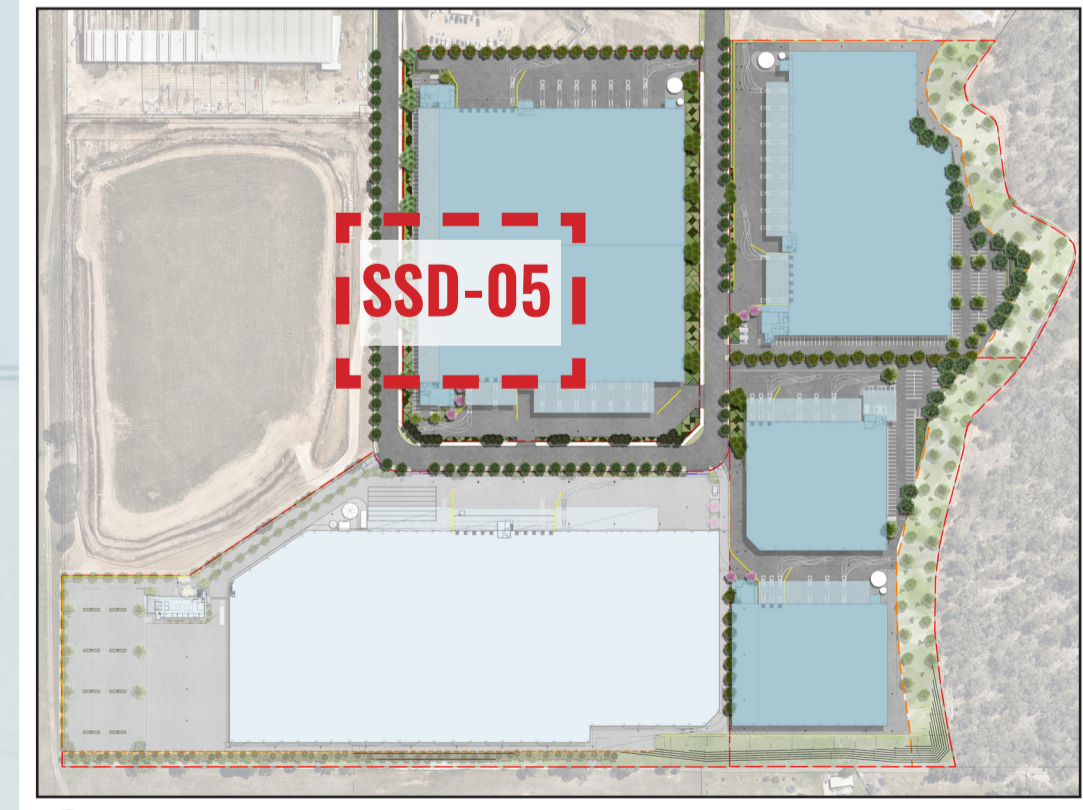

Drawing Title:  
**Landscape Detail Plan - Sheet 4**  
 DWG No:  
**SSD-05**

**GEOSCAPES**  
 LANDSCAPE ARCHITECTS  
 Suite 215, 284 Victoria Ave, Chatswood NSW 2067 Ph. (02) 9411 1485  
 www.geoscapes.com.au  
 ABN 84 620 205 781 ACN 620 205 781

Architect:

Client:

Scale:  
 1:250 @ A1  
 1:500 @ A3


Date:  
 15.06.20

Job Number:  
 200224

North:


Project:  
**ESR Horsley Logistics Park**  
 327-335 Burley Road, NSW 2175

Revision			FOR STATE SIGNIFICANT DEVELOPMENT	
Rev	Date	Description	Drawn	Checked
A	12.03.20	DRAFT FOR REVIEW	SB	BG
B	30.03.20	FOR SSD APPLICATION	SB	BG
C	15.06.20	FOR SSD APPLICATION	SB	BG

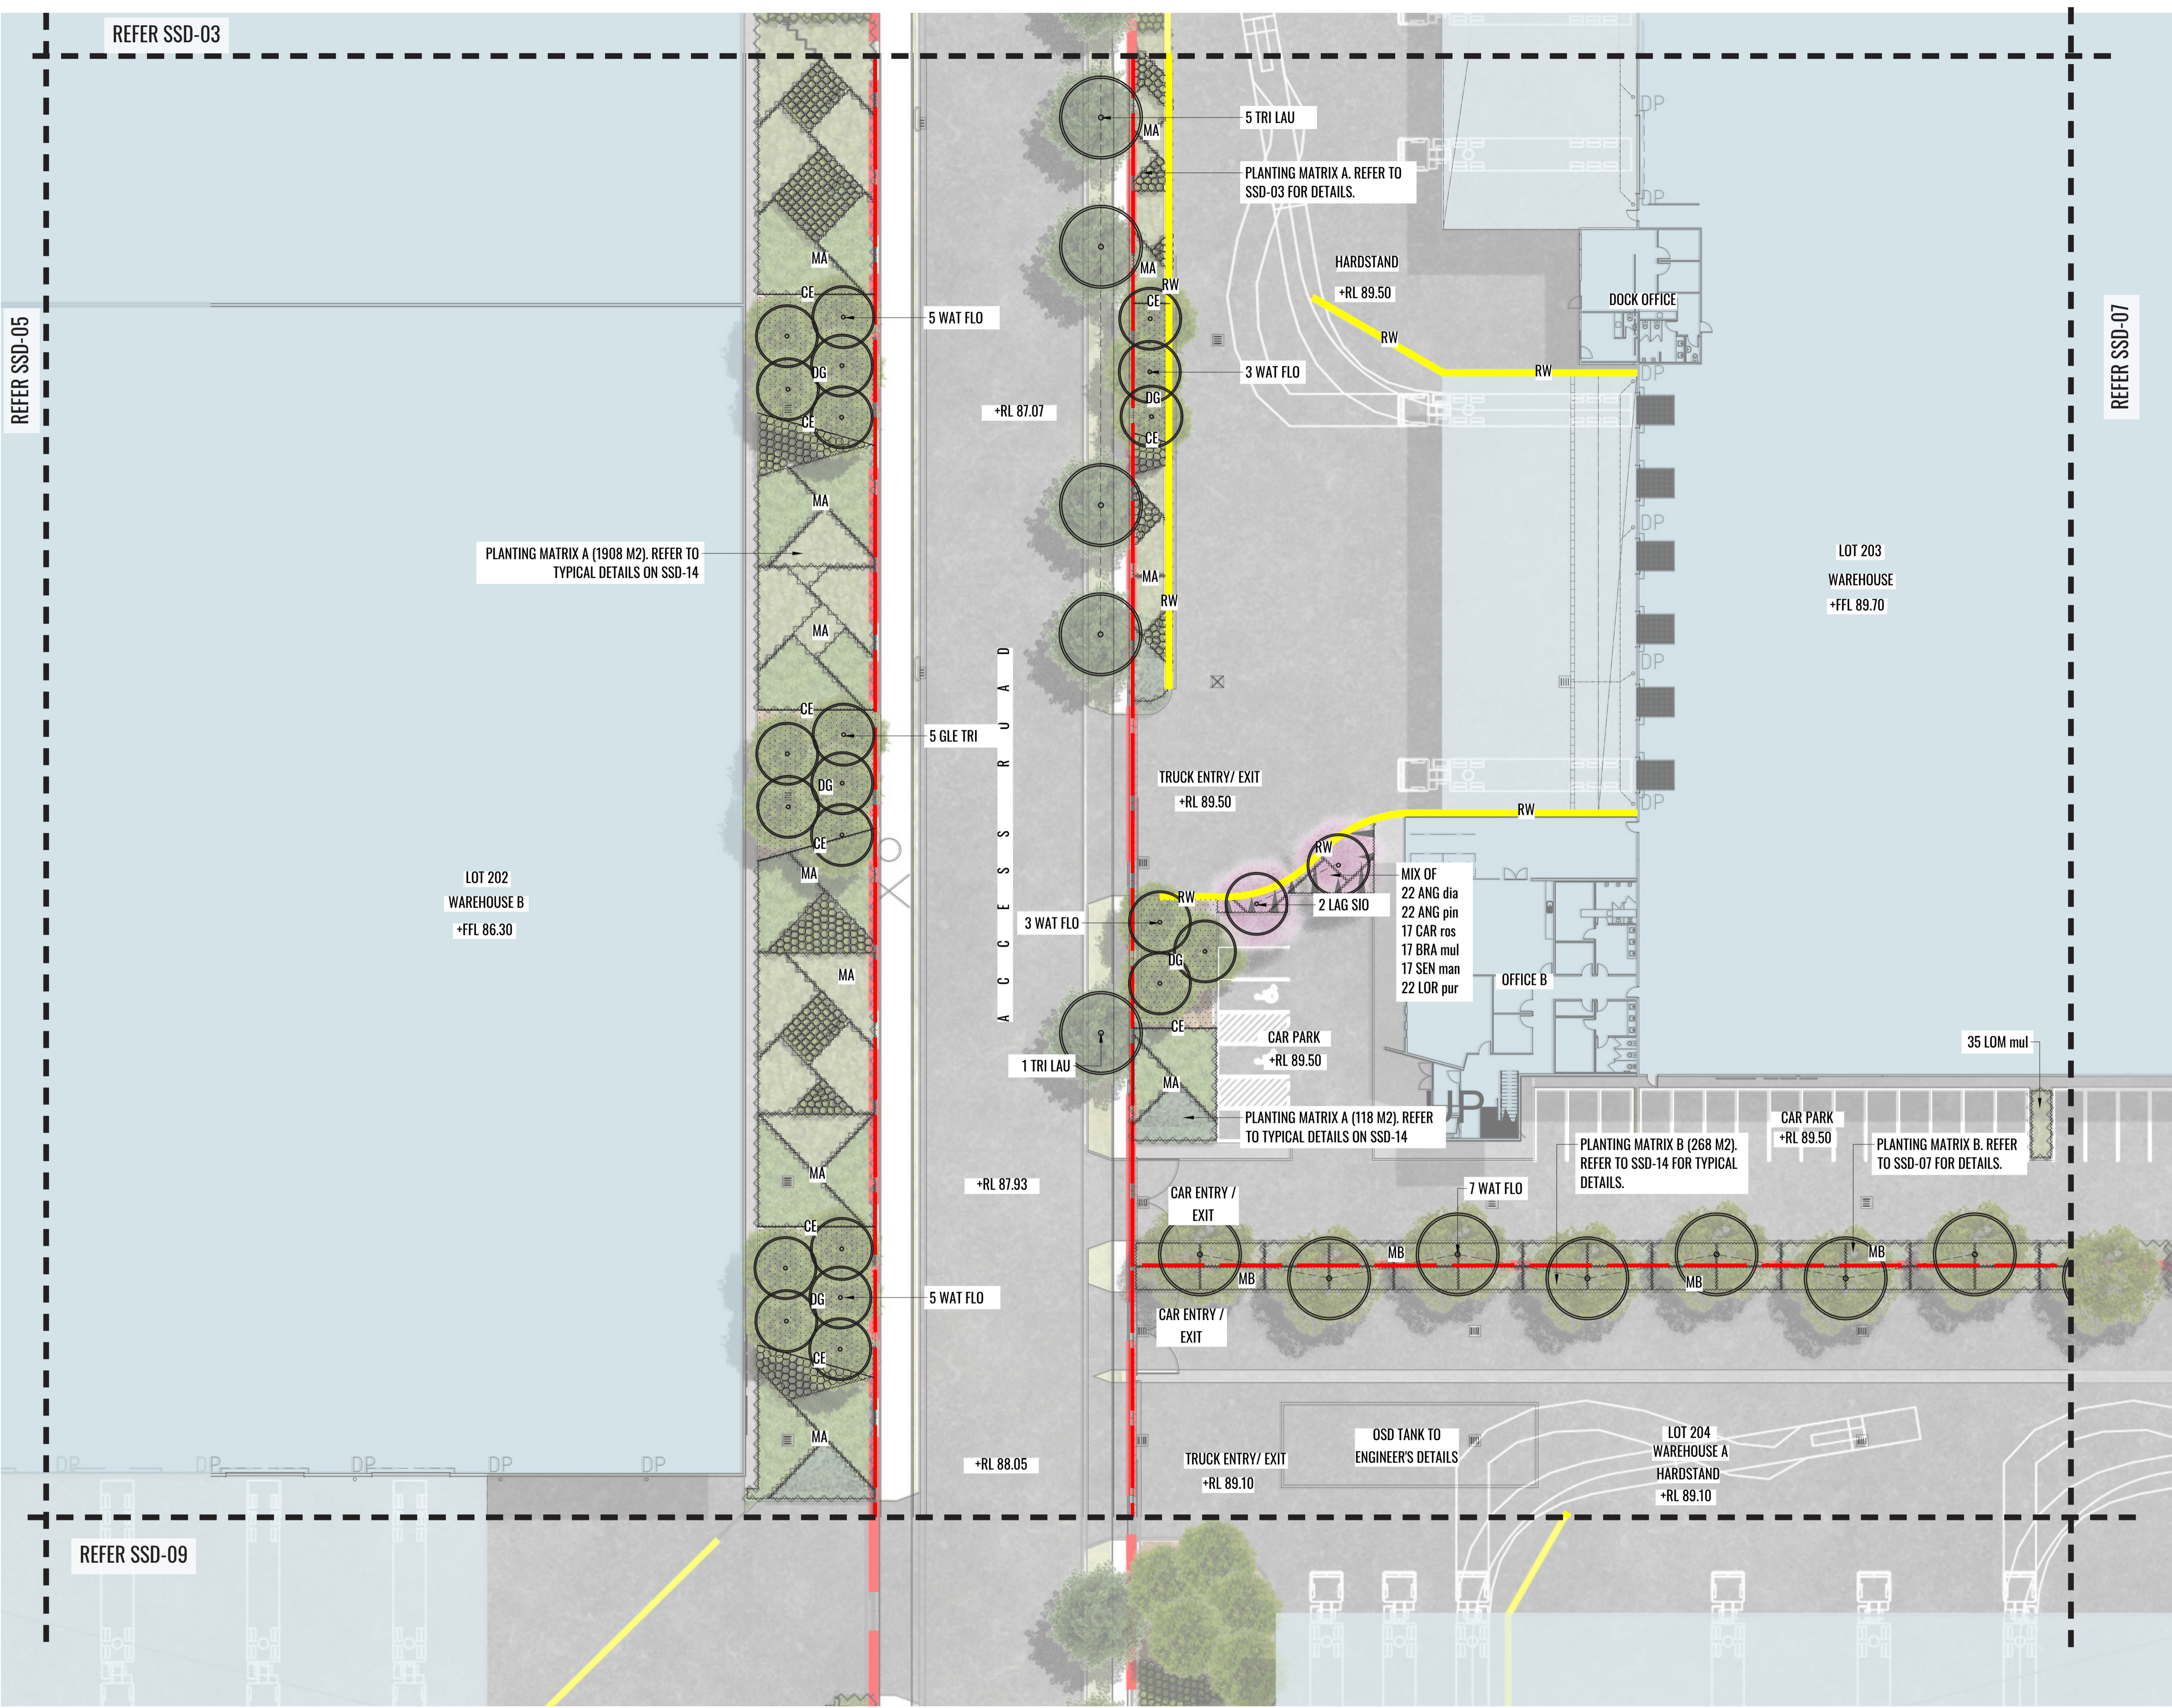

**LEGEND**

- SITE BOUNDARY
- EXTENT OF APZ BOUNDARY
- ENVIRONMENTAL ZONE MANAGED BY OTHERS
- LANDSCAPE BUFFER MANAGED BY OTHERS
- PROPOSED TREE PLANTING
- PROPOSED STREET TREE PLANTING AT 10M CENTRES.
- PROPOSED SHRUB PLANTING
- GRASSES & GROUNDCOVERS. REFER TO DETAIL PLANS.
- MA PLANTING MATRIX A. REFER TO PLANS & TYPICAL DETAILS.
- MB PLANTING MATRIX B. REFER TO PLANS & TYPICAL DETAILS.
- BR BIO-RETENTION BASIN GRASSES. REFER TO DETAIL PLANS.
- RW RETAINING WALL TO CIVIL ENGINEER'S DETAILS
- EW EXISTING RETAINING WALLS BY OTHERS
- GRASSED VERGE & FOOTPATH TO ACCESS ROAD
- CE CONCRETE EDGE
- DG DECO GRANITE
- GRATED DRAIN TO ENGINEER'S DETAIL
- PIT TO ENGINEER'S DETAIL
- +RL 80.20 PROPOSED LEVELS
- +FFL 80.20 FINISHED FLOOR LEVELS

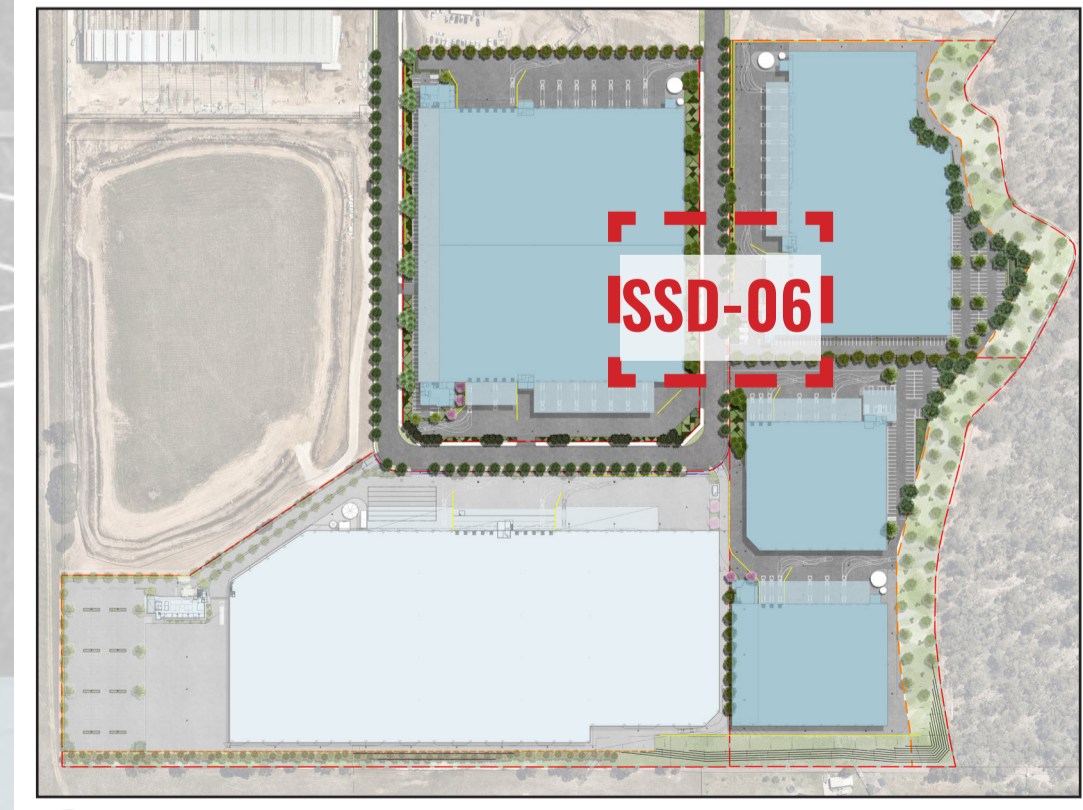

Drawing Title:  
**Landscape Detail Plan - Sheet 5**  
 DWG No:  
**SSD-06**

**GEOSCAPES**  
 LANDSCAPE ARCHITECTS  
 Suite 215, 284 Victoria Ave, Chatswood NSW 2067 Ph. (02) 9411 1485  
 www.geoscapes.com.au  
 ABN 84 620 205 781 ACN 620 205 781

Architect:  
**hla** architects

Client:  
**ESR**

Scale: 1:50 @ A1  
 1:100 @ A3  
 Date: 15.06.20  
 Job Number: 200224  
 Project: ESR Horsley Logistics Park  
 327-335 Burley Road, NSW 2175

Revision		FOR STATE SIGNIFICANT DEVELOPMENT		
Rev	Date	Description	Drawn	Checked
A	12.03.20	DRAFT FOR REVIEW	SB	BG
B	30.03.20	FOR SSD APPLICATION	SB	BG
C	15.06.20	FOR SSD APPLICATION	SB	BG



**LEGEND**

- SITE BOUNDARY
- EXTENT OF APZ BOUNDARY
- ENVIRONMENTAL ZONE MANAGED BY OTHERS
- LANDSCAPE BUFFER MANAGED BY OTHERS
- PROPOSED TREE PLANTING
- PROPOSED STREET TREE PLANTING AT 10M CENTRES.
- PROPOSED SHRUB PLANTING
- GRASSES & GROUNDCOVERS. REFER TO DETAIL PLANS.
- MA PLANTING MATRIX A. REFER TO PLANS & TYPICAL DETAILS.
- MB PLANTING MATRIX B. REFER TO PLANS & TYPICAL DETAILS.
- BR BIO-RETENTION BASIN GRASSES. REFER TO DETAIL PLANS.
- RW RETAINING WALL TO CIVIL ENGINEER'S DETAILS
- EW EXISTING RETAINING WALLS BY OTHERS
- GRASSED VERGE & FOOTPATH TO ACCESS ROAD
- CE CONCRETE EDGE
- DG DECO GRANITE
- GRATED DRAIN TO ENGINEER'S DETAIL
- PIT TO ENGINEER'S DETAIL
- +RL 80.20 PROPOSED LEVELS
- +FFL 80.20 FINISHED FLOOR LEVELS



KEY PLAN

Drawing Title:  
**Landscape Detail Plan - Sheet 6**  
 DWG No:  
**SSD-07**


**GEOSCAPES**  
 LANDSCAPE ARCHITECTS  
 Suite 215, 284 Victoria Ave, Chatswood NSW 2067 Ph. (02) 9411 1485  
 www.geoscapes.com.au  
 ABN 84 620 205 781 ACN 620 205 781

Architect:  
**hla** architects

Client:  
**ESR**

Scale: 1:50 @ A1  
 1:100 @ A3  
 Date: 15.06.20  
 Job Number: 200224  
 Project: ESR Horsley Logistics Park  
 327-335 Burley Road, NSW 2175

Revision		FOR STATE SIGNIFICANT DEVELOPMENT		
Rev	Date	Description	Drawn	Checked
A	12.03.20	DRAFT FOR REVIEW	SB	BG
B	30.03.20	FOR SSD APPLICATION	SB	BG
C	15.06.20	FOR SSD APPLICATION	SB	BG

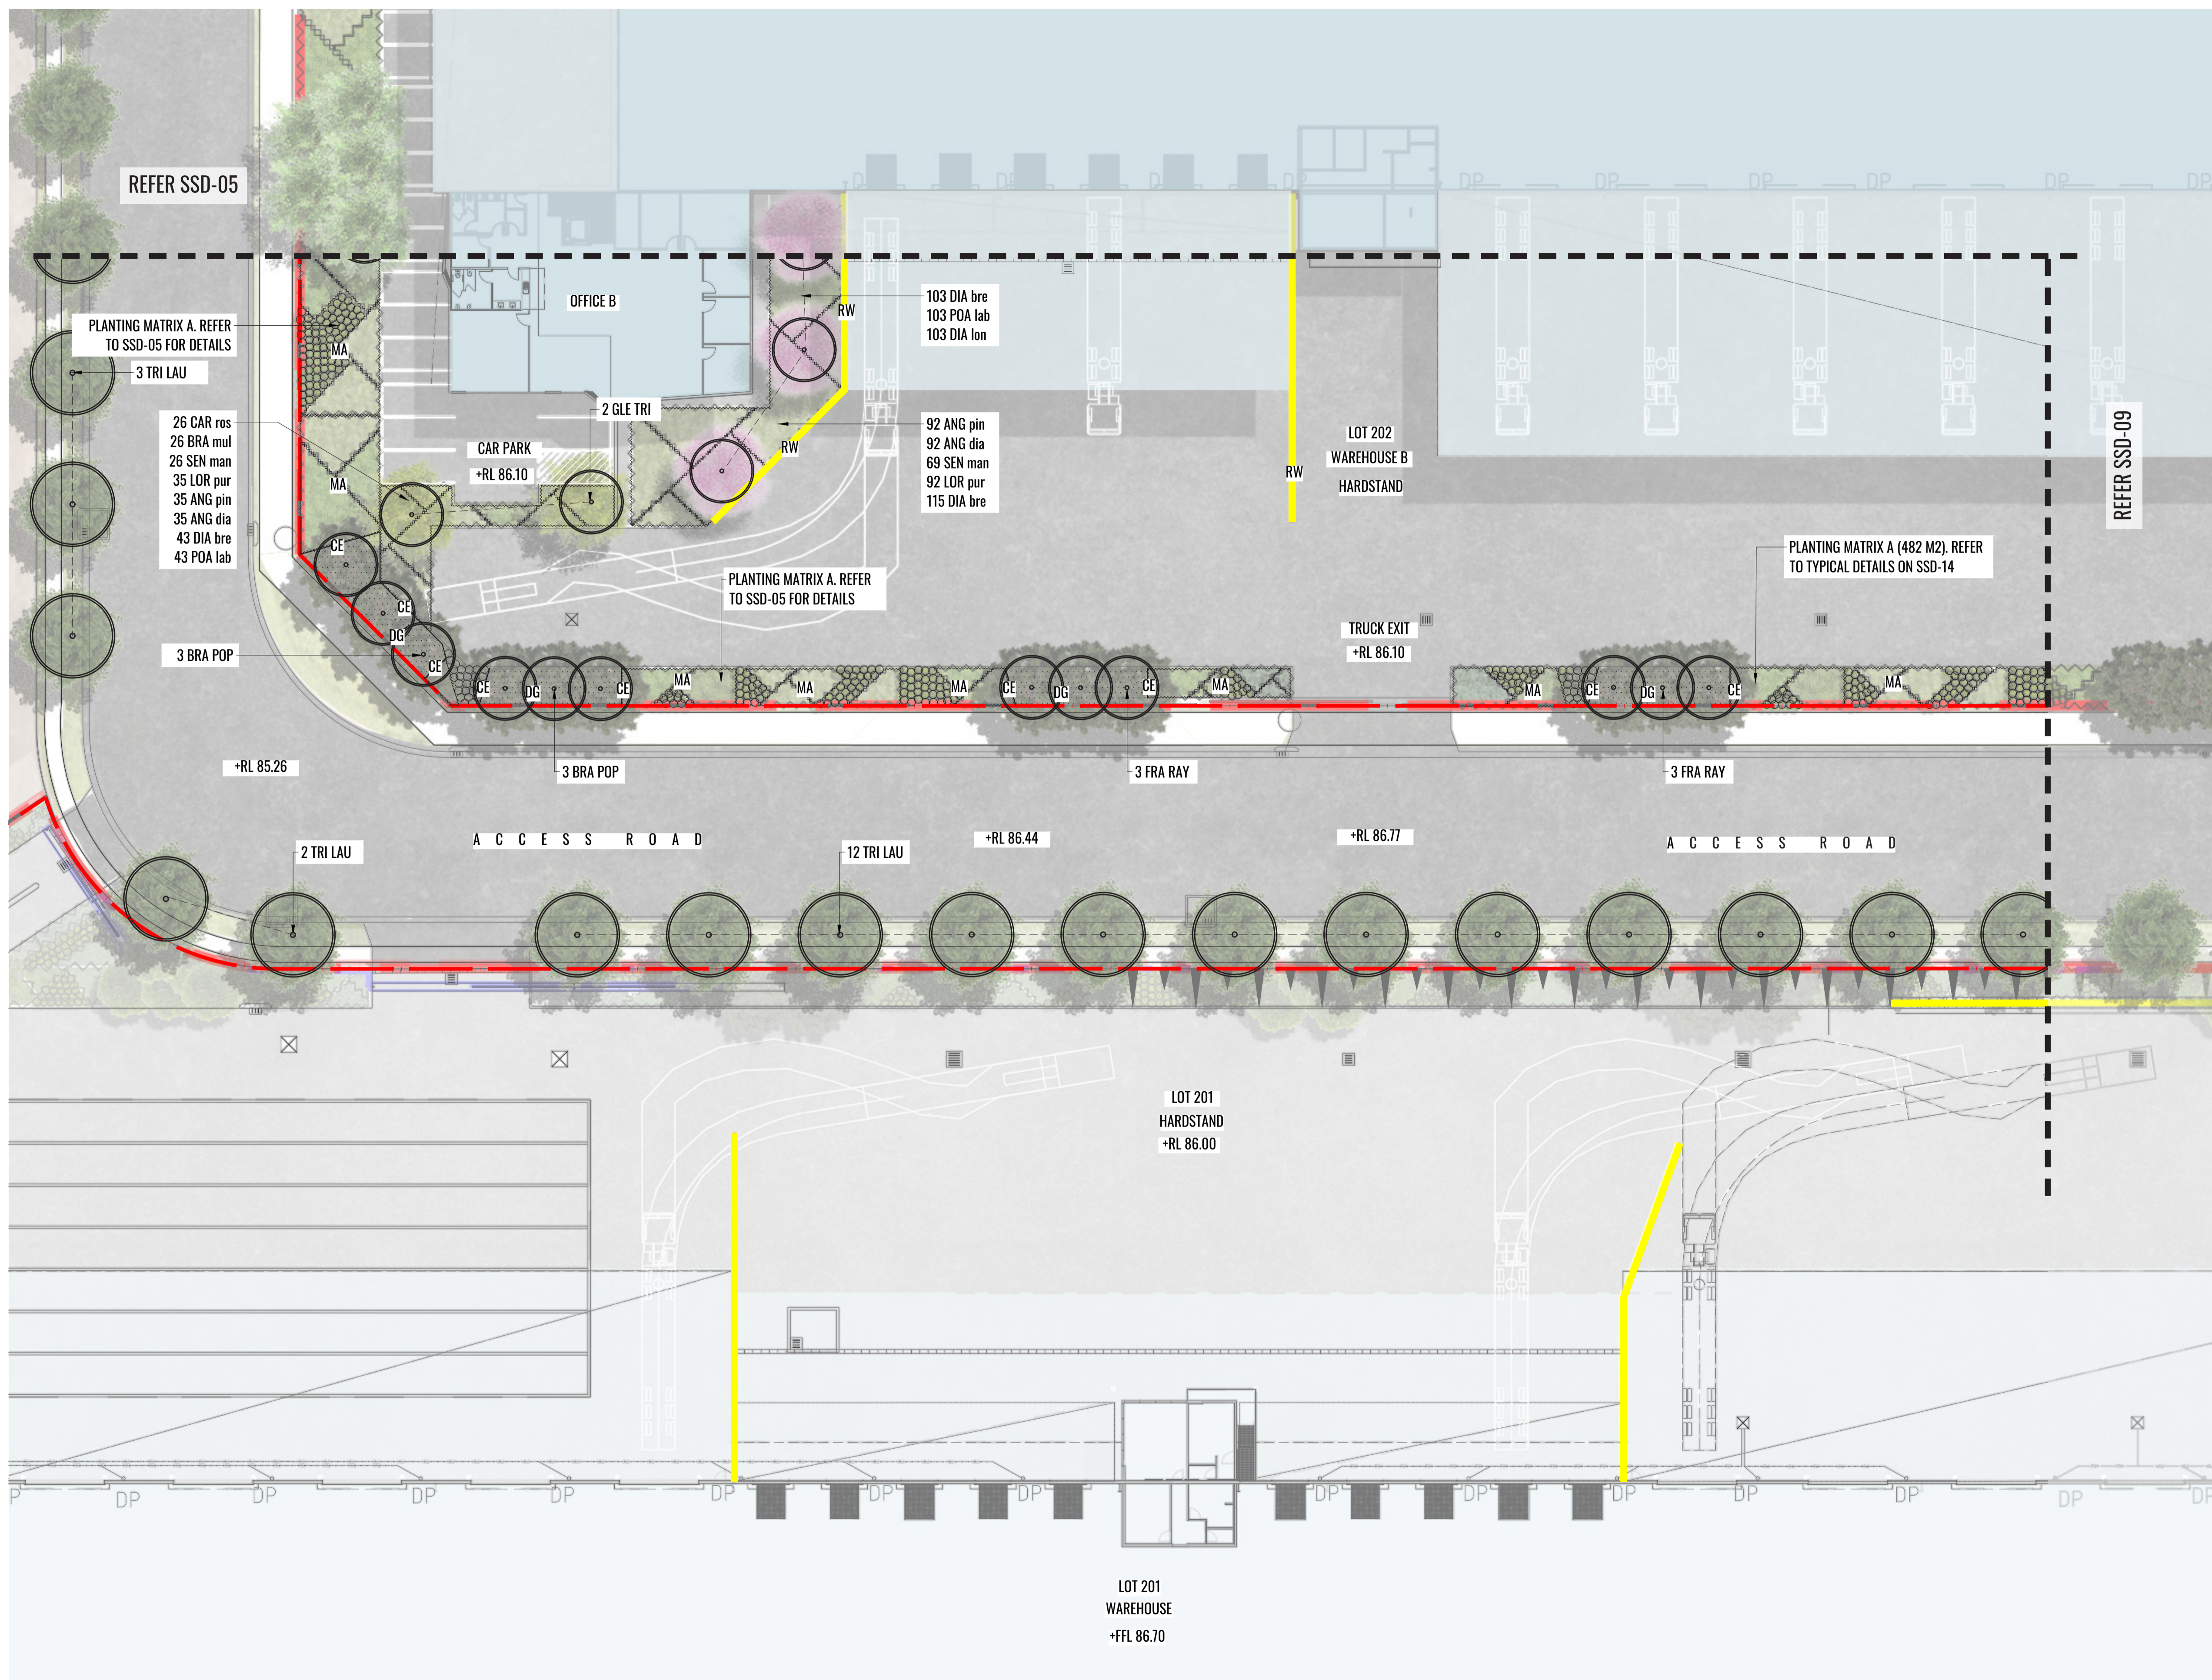

**LEGEND**

- SITE BOUNDARY
- EXTENT OF APZ BOUNDARY
- ENVIRONMENTAL ZONE MANAGED BY OTHERS
- LANDSCAPE BUFFER MANAGED BY OTHERS
- PROPOSED TREE PLANTING
- PROPOSED STREET TREE PLANTING AT 10M CENTRES.
- PROPOSED SHRUB PLANTING
- GRASSES & GROUNDCOVERS. REFER TO DETAIL PLANS.
- MA PLANTING MATRIX A. REFER TO PLANS & TYPICAL DETAILS.
- MB PLANTING MATRIX B. REFER TO PLANS & TYPICAL DETAILS.
- BR BIO-RETENTION BASIN GRASSES. REFER TO DETAIL PLANS.
- RW RETAINING WALL TO CIVIL ENGINEER'S DETAILS
- EW EXISTING RETAINING WALLS BY OTHERS
- GRASSED VERGE & FOOTPATH TO ACCESS ROAD
- CE CONCRETE EDGE
- DG DECO GRANITE
- GRATED DRAIN TO ENGINEER'S DETAIL
- PIT TO ENGINEER'S DETAIL
- +RL 80.20 PROPOSED LEVELS
- +FFL 80.20 FINISHED FLOOR LEVELS



Drawing Title:  
**Landscape Detail Plan - Sheet 7**  
DWG No:  
**SSD-08**


**GEOSCAPES**  
LANDSCAPE ARCHITECTS  
Suite 215, 284 Victoria Ave, Chatswood NSW 2067 Ph. (02) 9411 1485  
www.geoscapes.com.au  
ABN 84 620 205 781 ACN 620 205 781

Architect:  
**hla** architects

Client:  
**ESR**

Scale: 1:50 @ A1  
1:100 @ A3  
Date: 15.06.20  
Job Number: 200224  
Project: ESR Horsley Logistics Park  
327-335 Burley Road, NSW 2175

Revision		FOR STATE SIGNIFICANT DEVELOPMENT		
Rev	Date	Description	Drawn	Checked
A	12.03.20	DRAFT FOR REVIEW	SB	BG
B	30.03.20	FOR SSD APPLICATION	SB	BG
C	15.06.20	FOR SSD APPLICATION	SB	BG

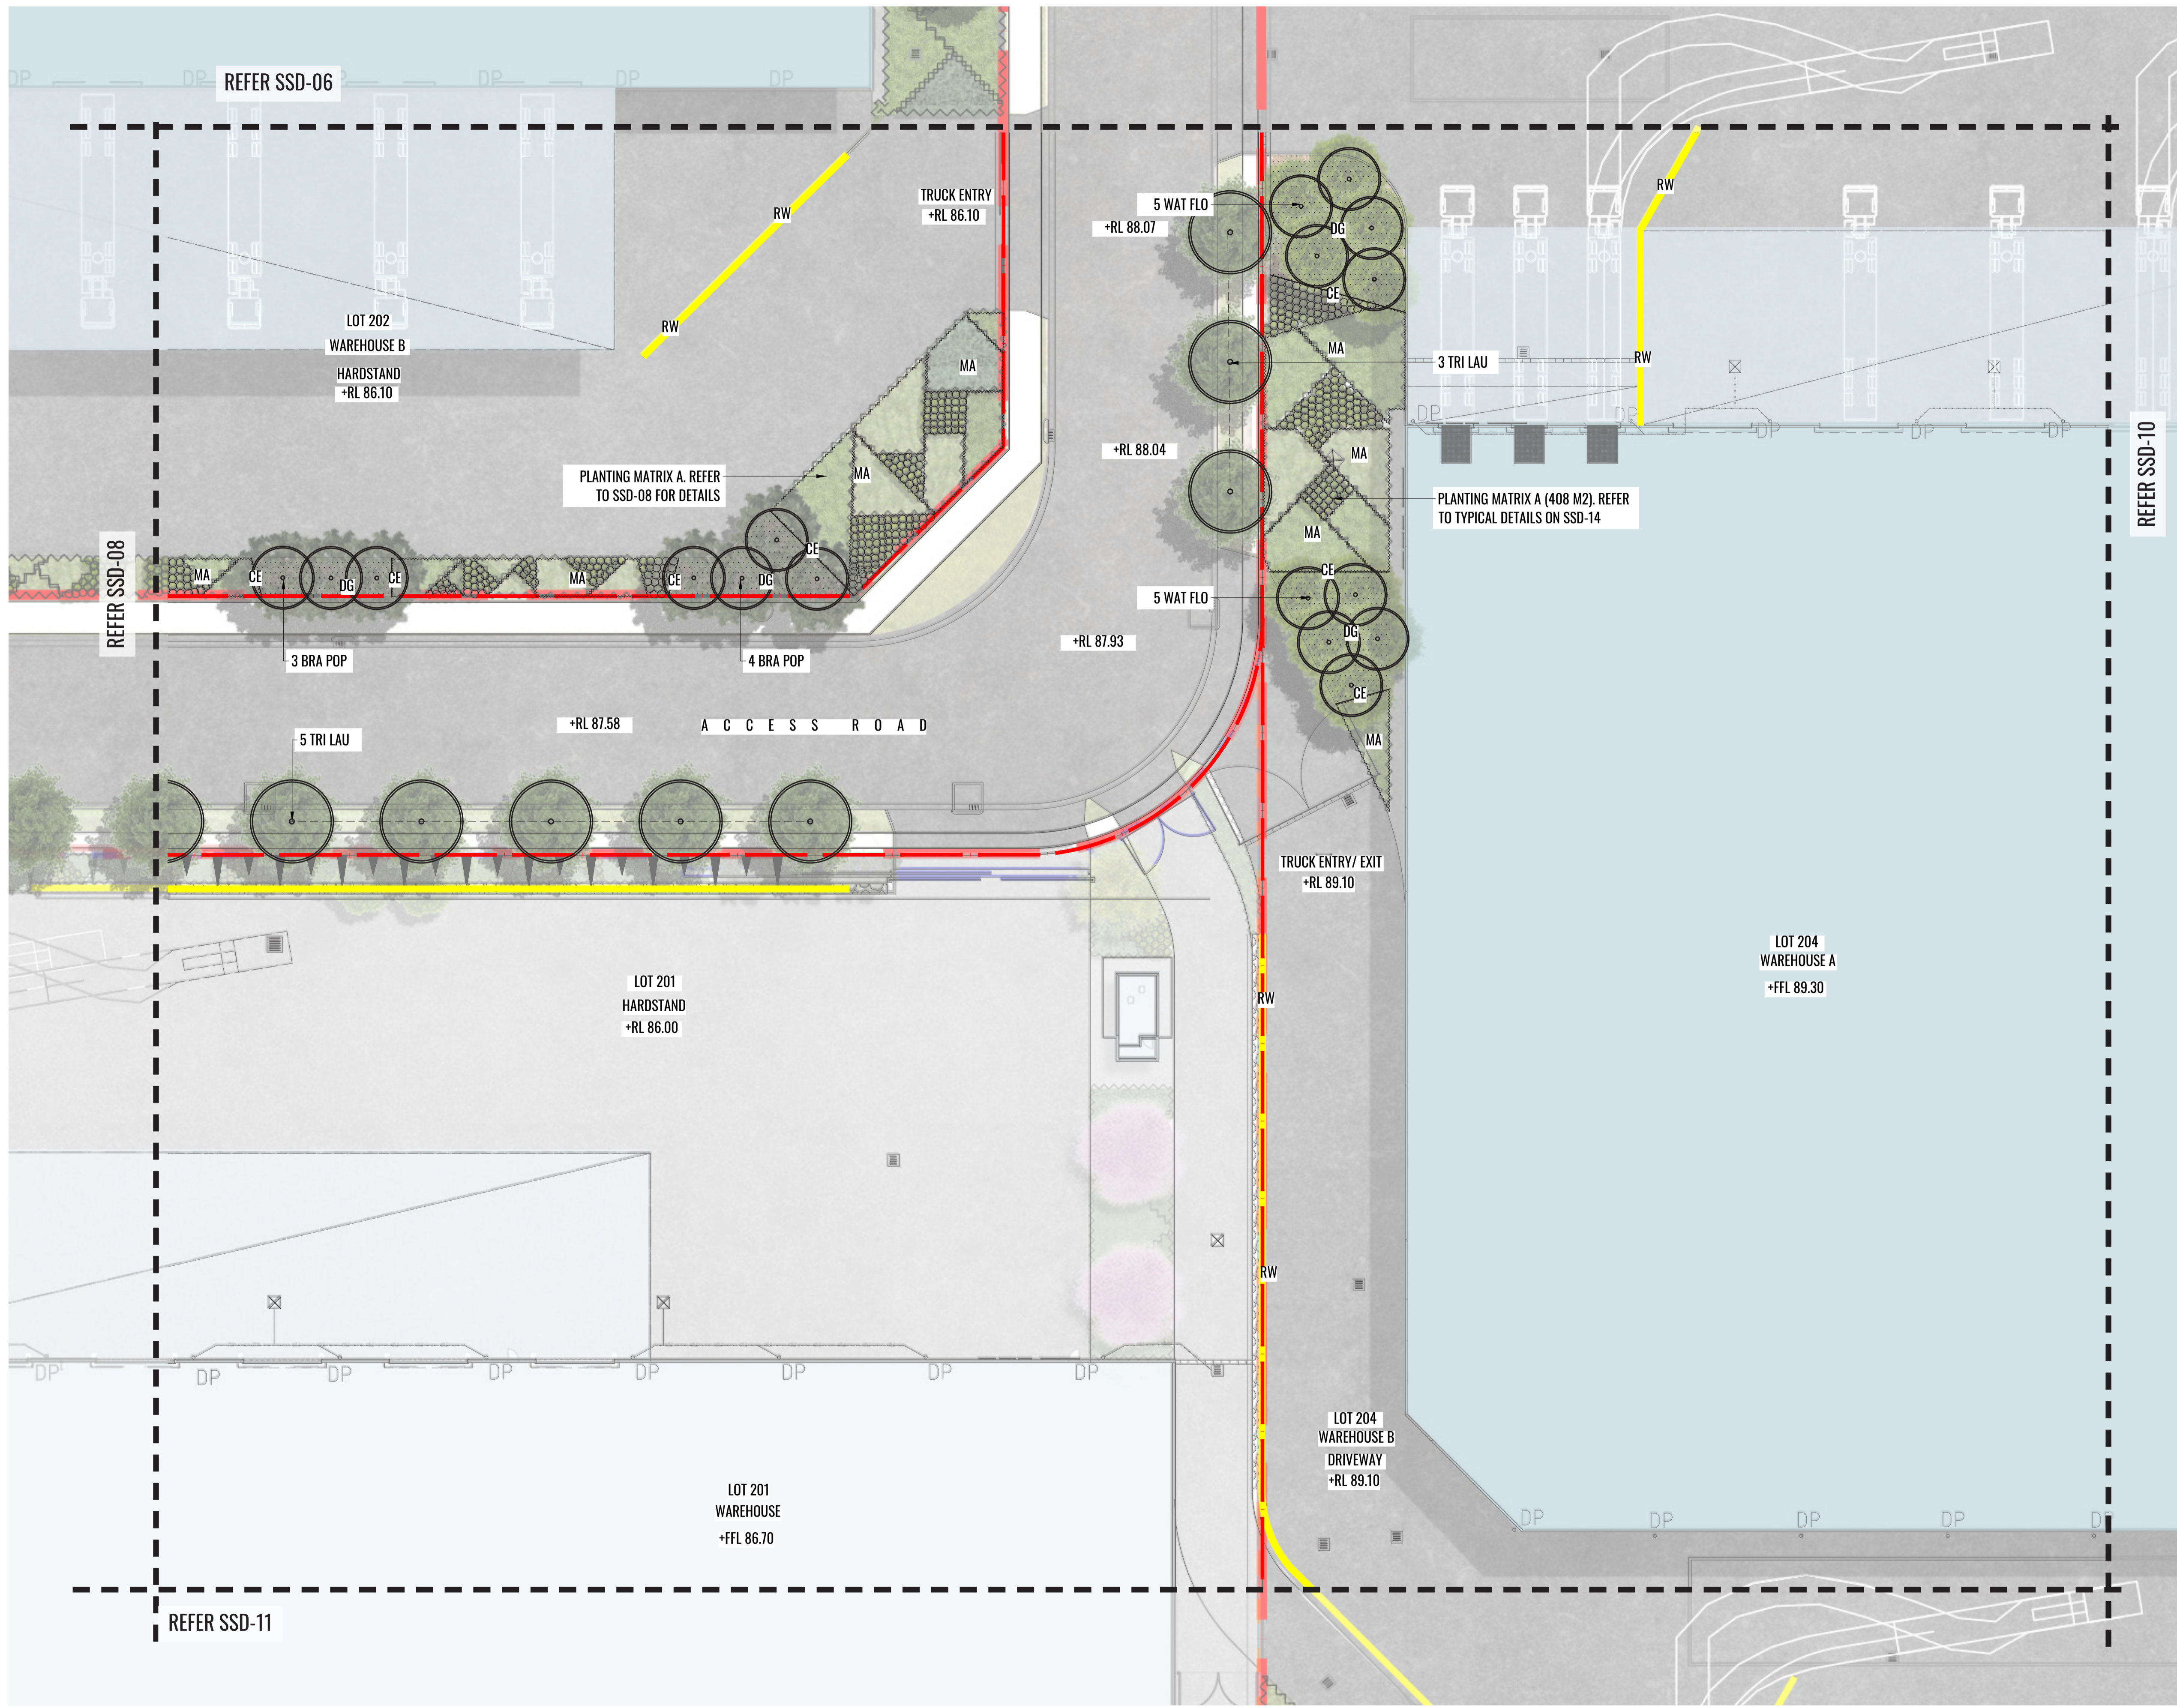

**LEGEND**

- SITE BOUNDARY
- EXTENT OF APZ BOUNDARY
- ENVIRONMENTAL ZONE MANAGED BY OTHERS
- LANDSCAPE BUFFER MANAGED BY OTHERS
- PROPOSED TREE PLANTING
- PROPOSED STREET TREE PLANTING AT 10M CENTRES.
- PROPOSED SHRUB PLANTING
- GRASSES & GROUNDCOVERS. REFER TO DETAIL PLANS.
- MA PLANTING MATRIX A. REFER TO PLANS & TYPICAL DETAILS.
- MB PLANTING MATRIX B. REFER TO PLANS & TYPICAL DETAILS.
- BR BIO-RETENTION BASIN GRASSES. REFER TO DETAIL PLANS.
- RW RETAINING WALL TO CIVIL ENGINEER'S DETAILS
- EW EXISTING RETAINING WALLS BY OTHERS
- GRASSED VERGE & FOOTPATH TO ACCESS ROAD
- CE CONCRETE EDGE
- DG DECO GRANITE
- GRATED DRAIN TO ENGINEER'S DETAIL
- PIT TO ENGINEER'S DETAIL
- +RL 80.20 PROPOSED LEVELS
- +FFL 80.20 FINISHED FLOOR LEVELS



Drawing Title:  
**Landscape Detail Plan - Sheet 8**  
 DWG No:  
**SSD-09**

**GEOSCAPES**  
 LANDSCAPE ARCHITECTS  
 Suite 215, 284 Victoria Ave, Chatswood NSW 2067 Ph. (02) 9411 1485  
 www.geoscapes.com.au  
 ABN 84 620 205 781 ACN 620 205 781

Architect:  
**hla** architects

Client:  
**ESR**


Scale: 1:50 @ A1  
 1:100 @ A3  
 Date: 15.06.20  
 Job Number: 200224  
 Project: ESR Horsley Logistics Park  
 327-335 Burley Road, NSW 2175

Revision		FOR STATE SIGNIFICANT DEVELOPMENT		
Rev	Date	Description	Drawn	Checked
A	12.03.20	DRAFT FOR REVIEW	SB	BG
B	30.03.20	FOR SSD APPLICATION	SB	BG
C	15.06.20	FOR SSD APPLICATION	SB	BG



**LEGEND**

- SITE BOUNDARY
- EXTENT OF APZ BOUNDARY
- ENVIRONMENTAL ZONE MANAGED BY OTHERS
- LANDSCAPE BUFFER MANAGED BY OTHERS
- PROPOSED TREE PLANTING
- PROPOSED STREET TREE PLANTING AT 10M CENTRES.
- PROPOSED SHRUB PLANTING
- GRASSES & GROUNDCOVERS. REFER TO DETAIL PLANS.
- MA PLANTING MATRIX A. REFER TO PLANS & TYPICAL DETAILS.
- MB PLANTING MATRIX B. REFER TO PLANS & TYPICAL DETAILS.
- BR BIO-RETENTION BASIN GRASSES. REFER TO DETAIL PLANS.
- RW RETAINING WALL TO CIVIL ENGINEER'S DETAILS
- EW EXISTING RETAINING WALLS BY OTHERS
- GRASSED VERGE & FOOTPATH TO ACCESS ROAD
- CE CONCRETE EDGE
- DG DECO GRANITE
- GRATED DRAIN TO ENGINEER'S DETAIL
- PIT TO ENGINEER'S DETAIL
- +RL 80.20 PROPOSED LEVELS
- +FFL 80.20 FINISHED FLOOR LEVELS

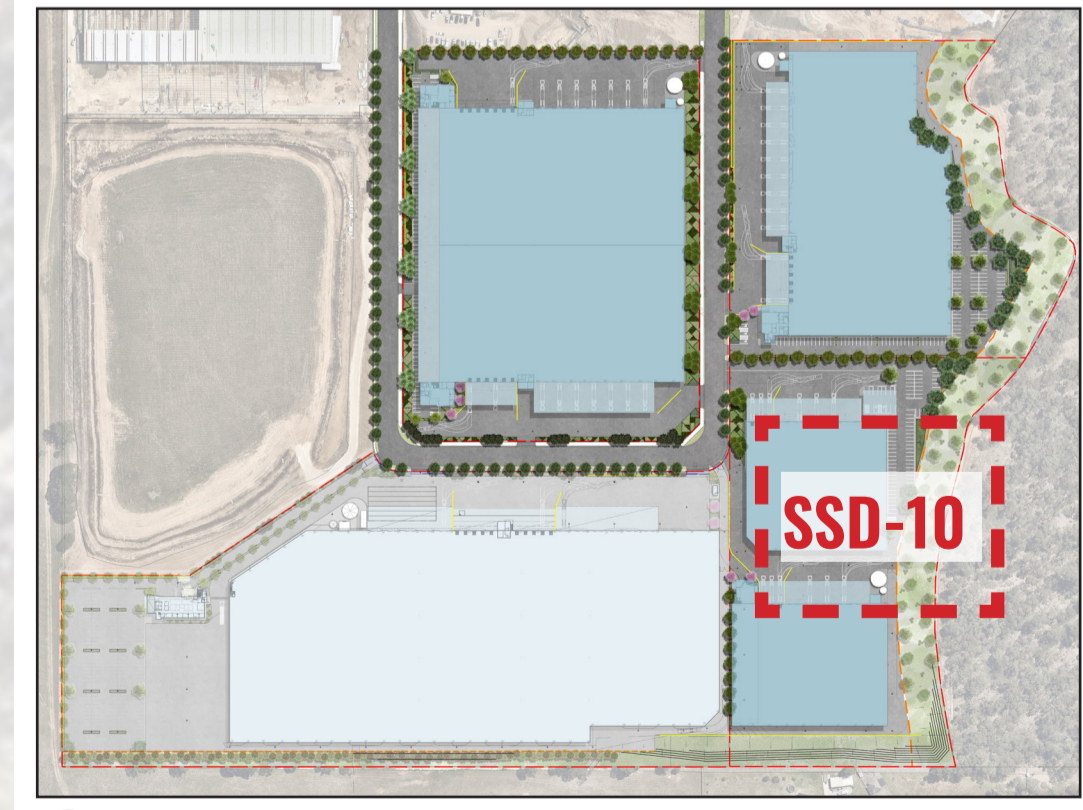

Drawing Title:  
**Landscape Detail Plan - Sheet 9**  
DWG No:  
**SSD-10**

**GEOSCAPES**  
LANDSCAPE ARCHITECTS  
Suite 215, 284 Victoria Ave, Chatswood NSW 2067 Ph. (02) 9411 1485  
www.geoscapes.com.au  
ABN 84 620 205 781 ACN 620 205 781


Architect:  
**hla** architects

Client:  
**ESR**






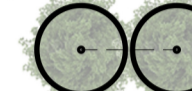
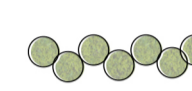


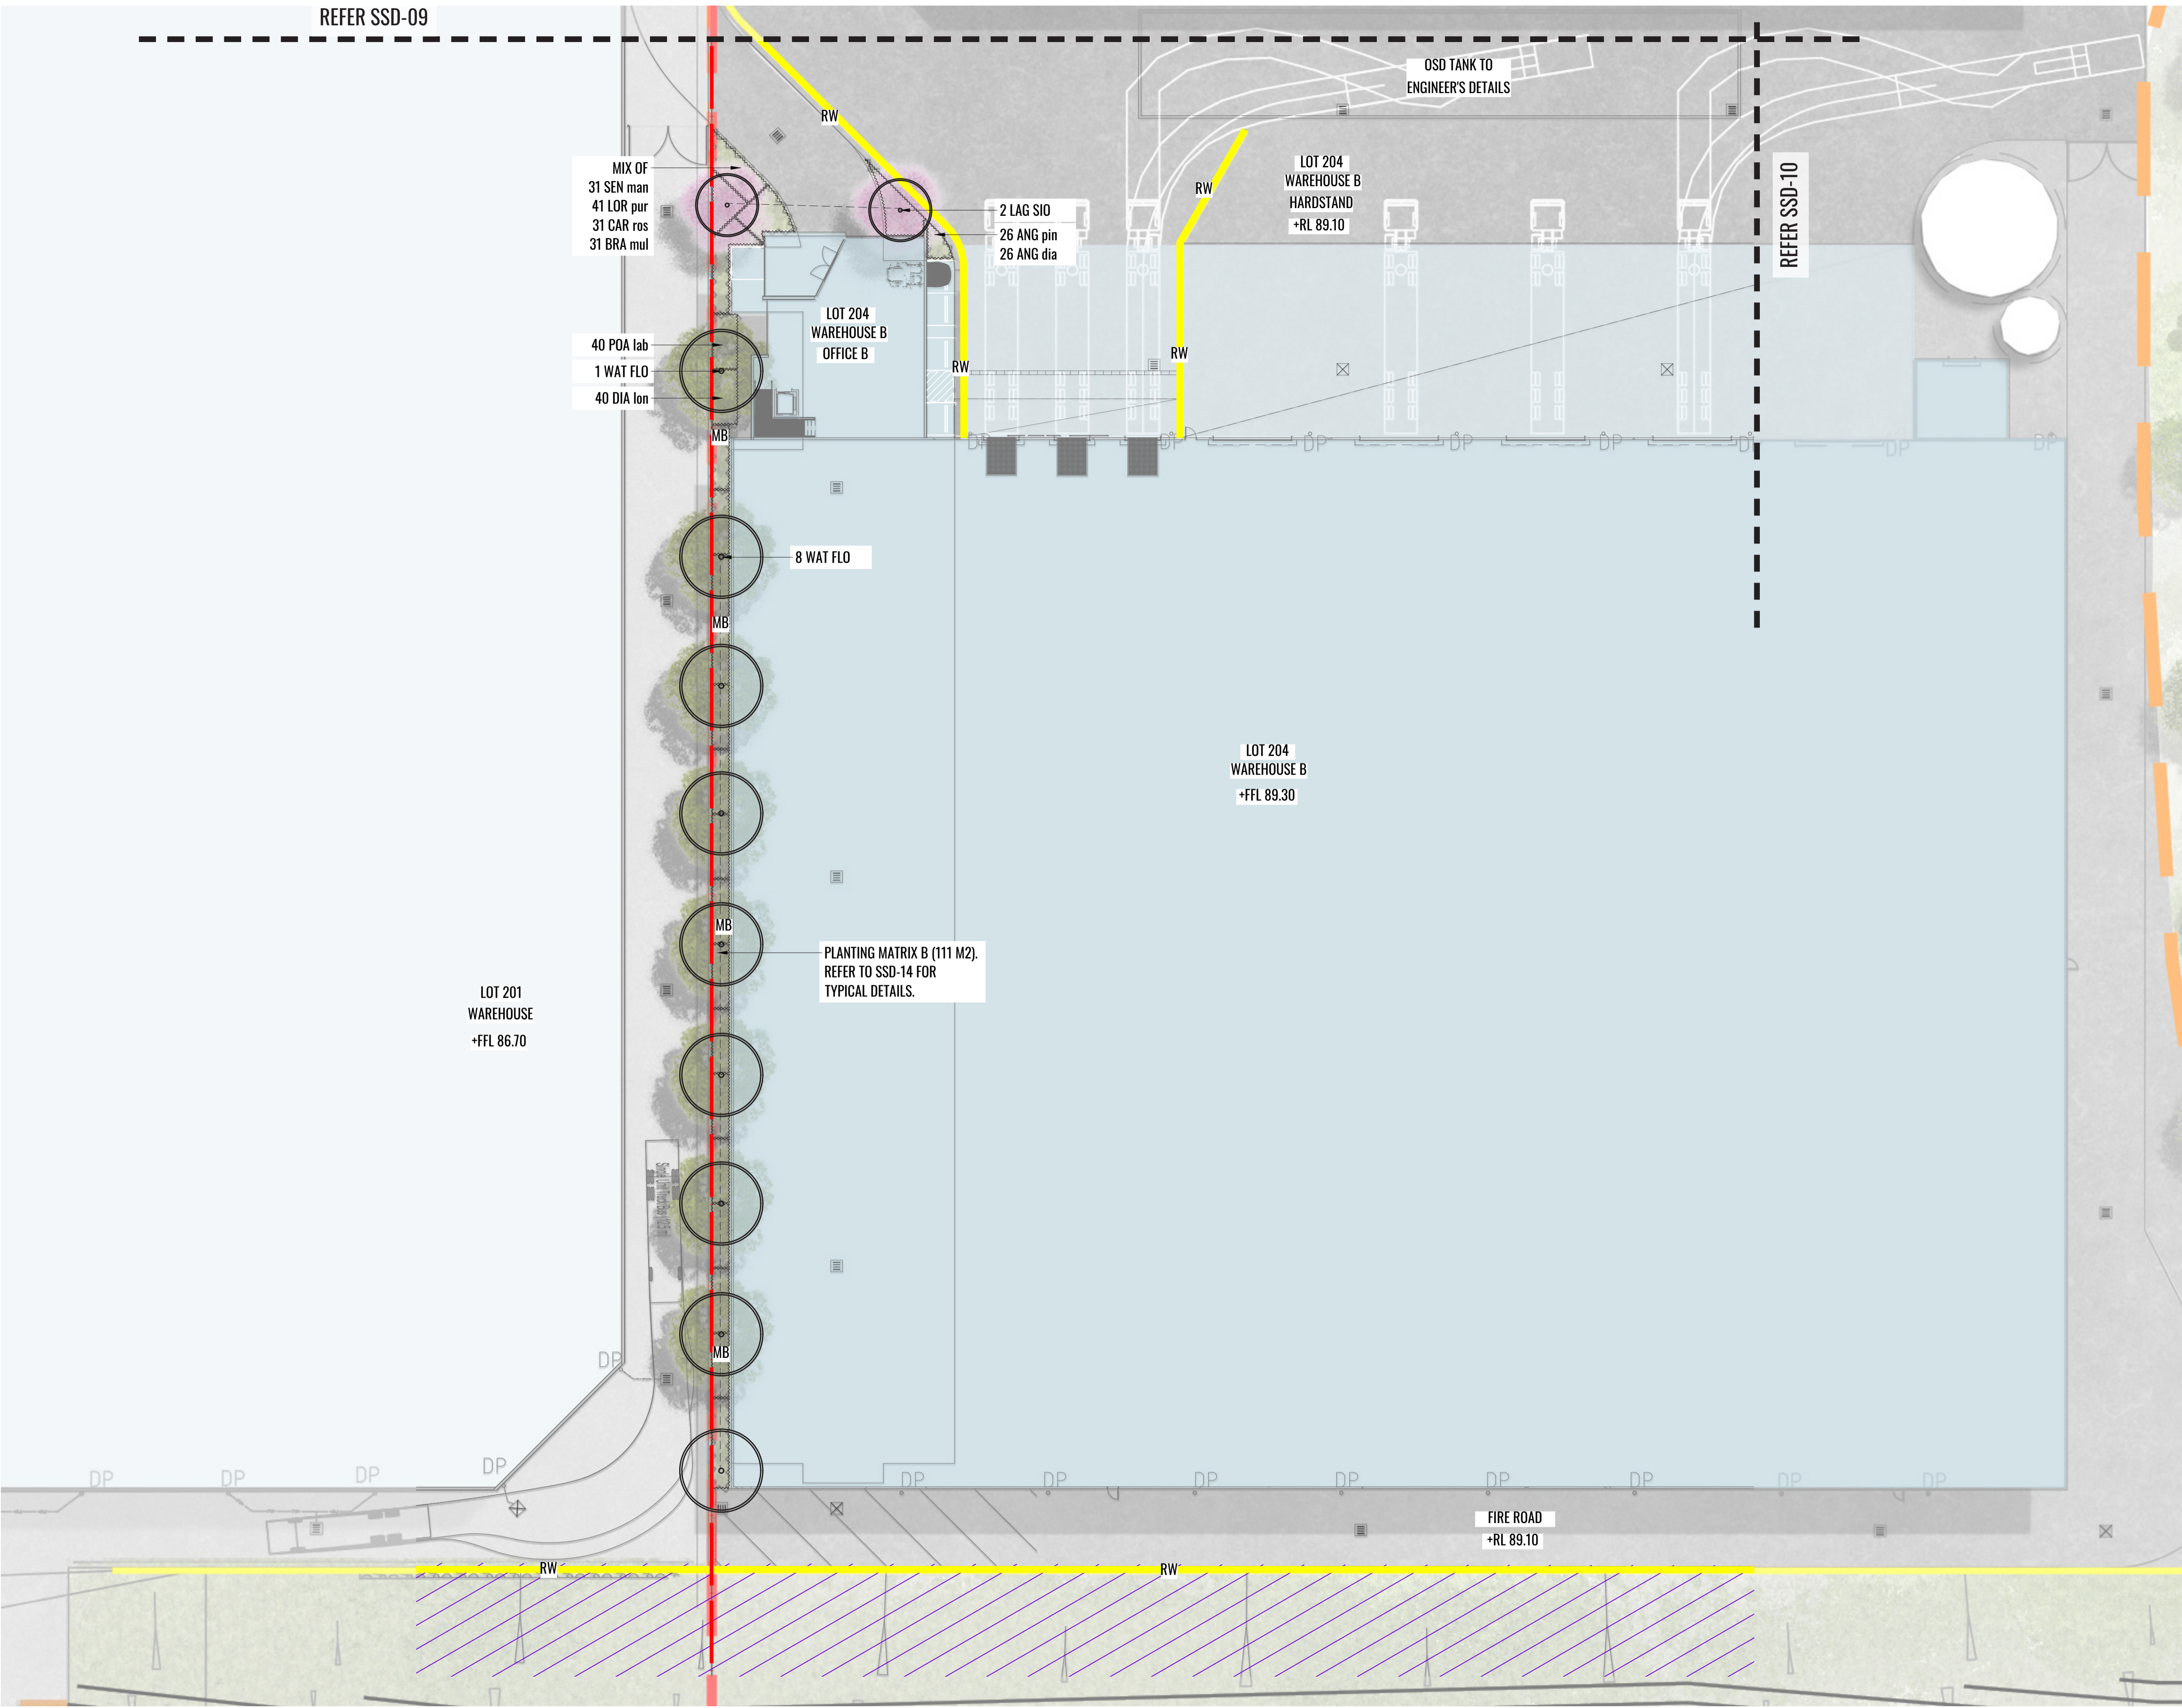




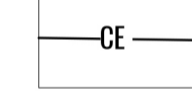

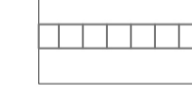



Scale: 1:50 @ A1  
1:100 @ A3  
Date: 15.06.20  
Job Number: 200224  
North:   
Project: ESR Horsley Logistics Park  
327-335 Burley Road, NSW 2175

Revision		FOR STATE SIGNIFICANT DEVELOPMENT		
Rev	Date	Description	Drawn	Checked
A	12.03.20	DRAFT FOR REVIEW	SB	BG
B	30.03.20	FOR SSD APPLICATION	SB	BG
C	15.06.20	FOR SSD APPLICATION	SB	BG

REFER SSD-09

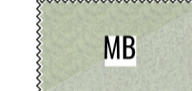

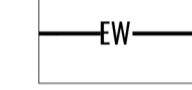**LEGEND**


-  SITE BOUNDARY
-  EXTENT OF APZ BOUNDARY
-  ENVIRONMENTAL ZONE MANAGED BY OTHERS
-  LANDSCAPE BUFFER MANAGED BY OTHERS
-  PROPOSED TREE PLANTING
-  PROPOSED STREET TREE PLANTING AT 10M CENTRES.
-  PROPOSED SHRUB PLANTING
-  GRASSES & GROUNDCOVERS. REFER TO DETAIL PLANS.
-  PLANTING MATRIX A. REFER TO PLANS & TYPICAL DETAILS.
-  PLANTING MATRIX B. REFER TO PLANS & TYPICAL DETAILS.
-  BIO-RETENTION BASIN GRASSES. REFER TO DETAIL PLANS.
-  RETAINING WALL TO CIVIL ENGINEER'S DETAILS
-  EXISTING RETAINING WALLS BY OTHERS
-  GRASSED VERGE & FOOTPATH TO ACCESS ROAD
-  CONCRETE EDGE
-  DECO GRANITE
-  GRATED DRAIN TO ENGINEER'S DETAIL
-  PIT TO ENGINEER'S DETAIL
-  +RL 80.20 PROPOSED LEVELS
-  +FFL 80.20 FINISHED FLOOR LEVELS



KEY PLAN

Drawing Title:  
**Landscape Detail Plan - Sheet 10**  
 DWG No:  
**SSD-11**


**GEOSCAPES**  
 LANDSCAPE ARCHITECTS  
 Suite 215, 284 Victoria Ave, Chatswood NSW 2067 Ph. (02) 9411 1485  
 www.geoscapes.com.au  
 ABN 84 620 205 781 ACN 620 205 781

Architect:  


Client:  


Scale: 1:50 @ A1  
 1:100 @ A3  
 Date: 15.06.20  
 Job Number: 200224  
 Project: ESR Horsley Logistics Park  
 327-335 Burley Road, NSW 2175

Revision			FOR STATE SIGNIFICANT DEVELOPMENT	
Rev	Date	Description	Drawn	Checked
A	12.03.20	DRAFT FOR REVIEW	SB	BG
B	30.03.20	FOR SSD APPLICATION	SB	BG
C	15.06.20	FOR SSD APPLICATION	SB	BG

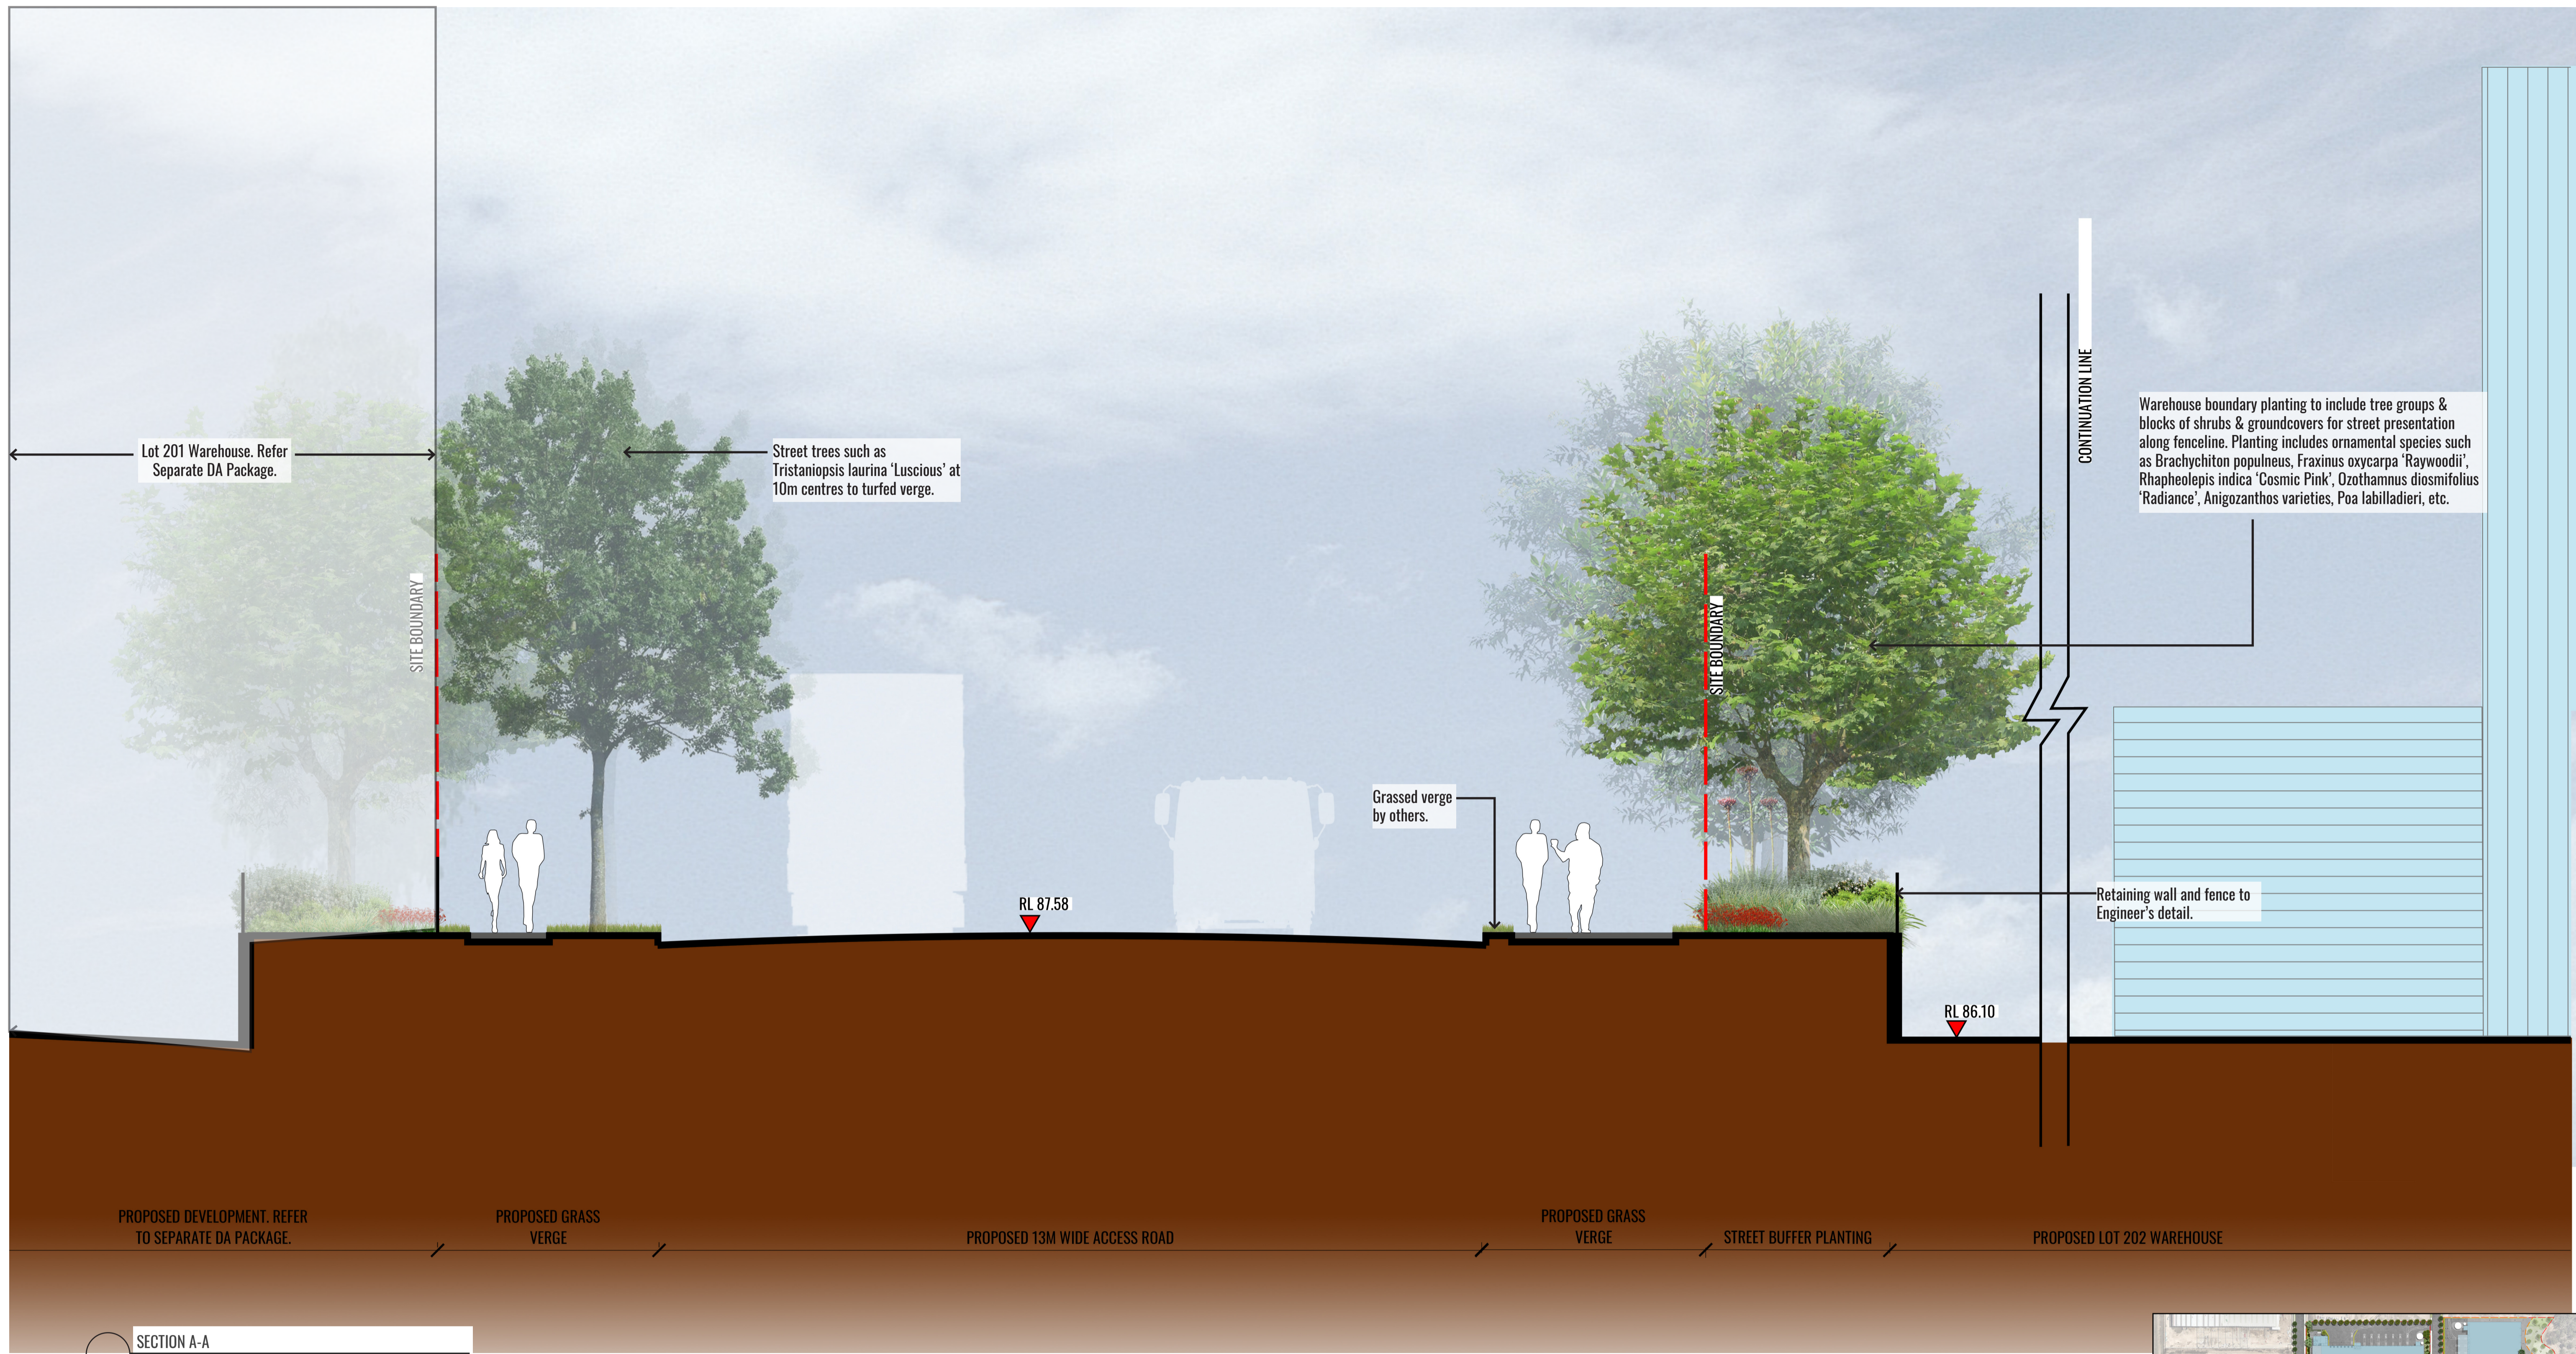

KEY PLAN - SECTION LOCATION

Drawing Title:  
**Landscape Sections -Sheet 1**  
 DWG No:

**SSD-12**

**GEOSCAPES**  
 LANDSCAPE ARCHITECTS  
 Suite 215, 284 Victoria Ave, Chatswood NSW 2067 Ph. (02) 9411 1485  
 www.geoscapes.com.au  
 ABN 84 620 205 781 ACN 620 205 781

Architect:  
**hla** architects

Client:  
**ESR**

Scale:  
 1:50 @ A1  
 1:100 @ A3

Date:  
 15.06.20

Job Number:  
 200224

North:

Project:

**ESR Horsley Logistics Park**  
 327-335 Burley Road, NSW 2175

Revision			FOR STATE SIGNIFICANT DEVELOPMENT	
Rev	Date	Description	Drawn	Checked
<b>A</b>	12.03.20	DRAFT FOR REVIEW	SB	BG
<b>B</b>	30.03.20	FOR SSD APPLICATION	SB	BG
<b>C</b>	15.06.20	FOR SSD APPLICATION	SB	BG