


HERITAGE

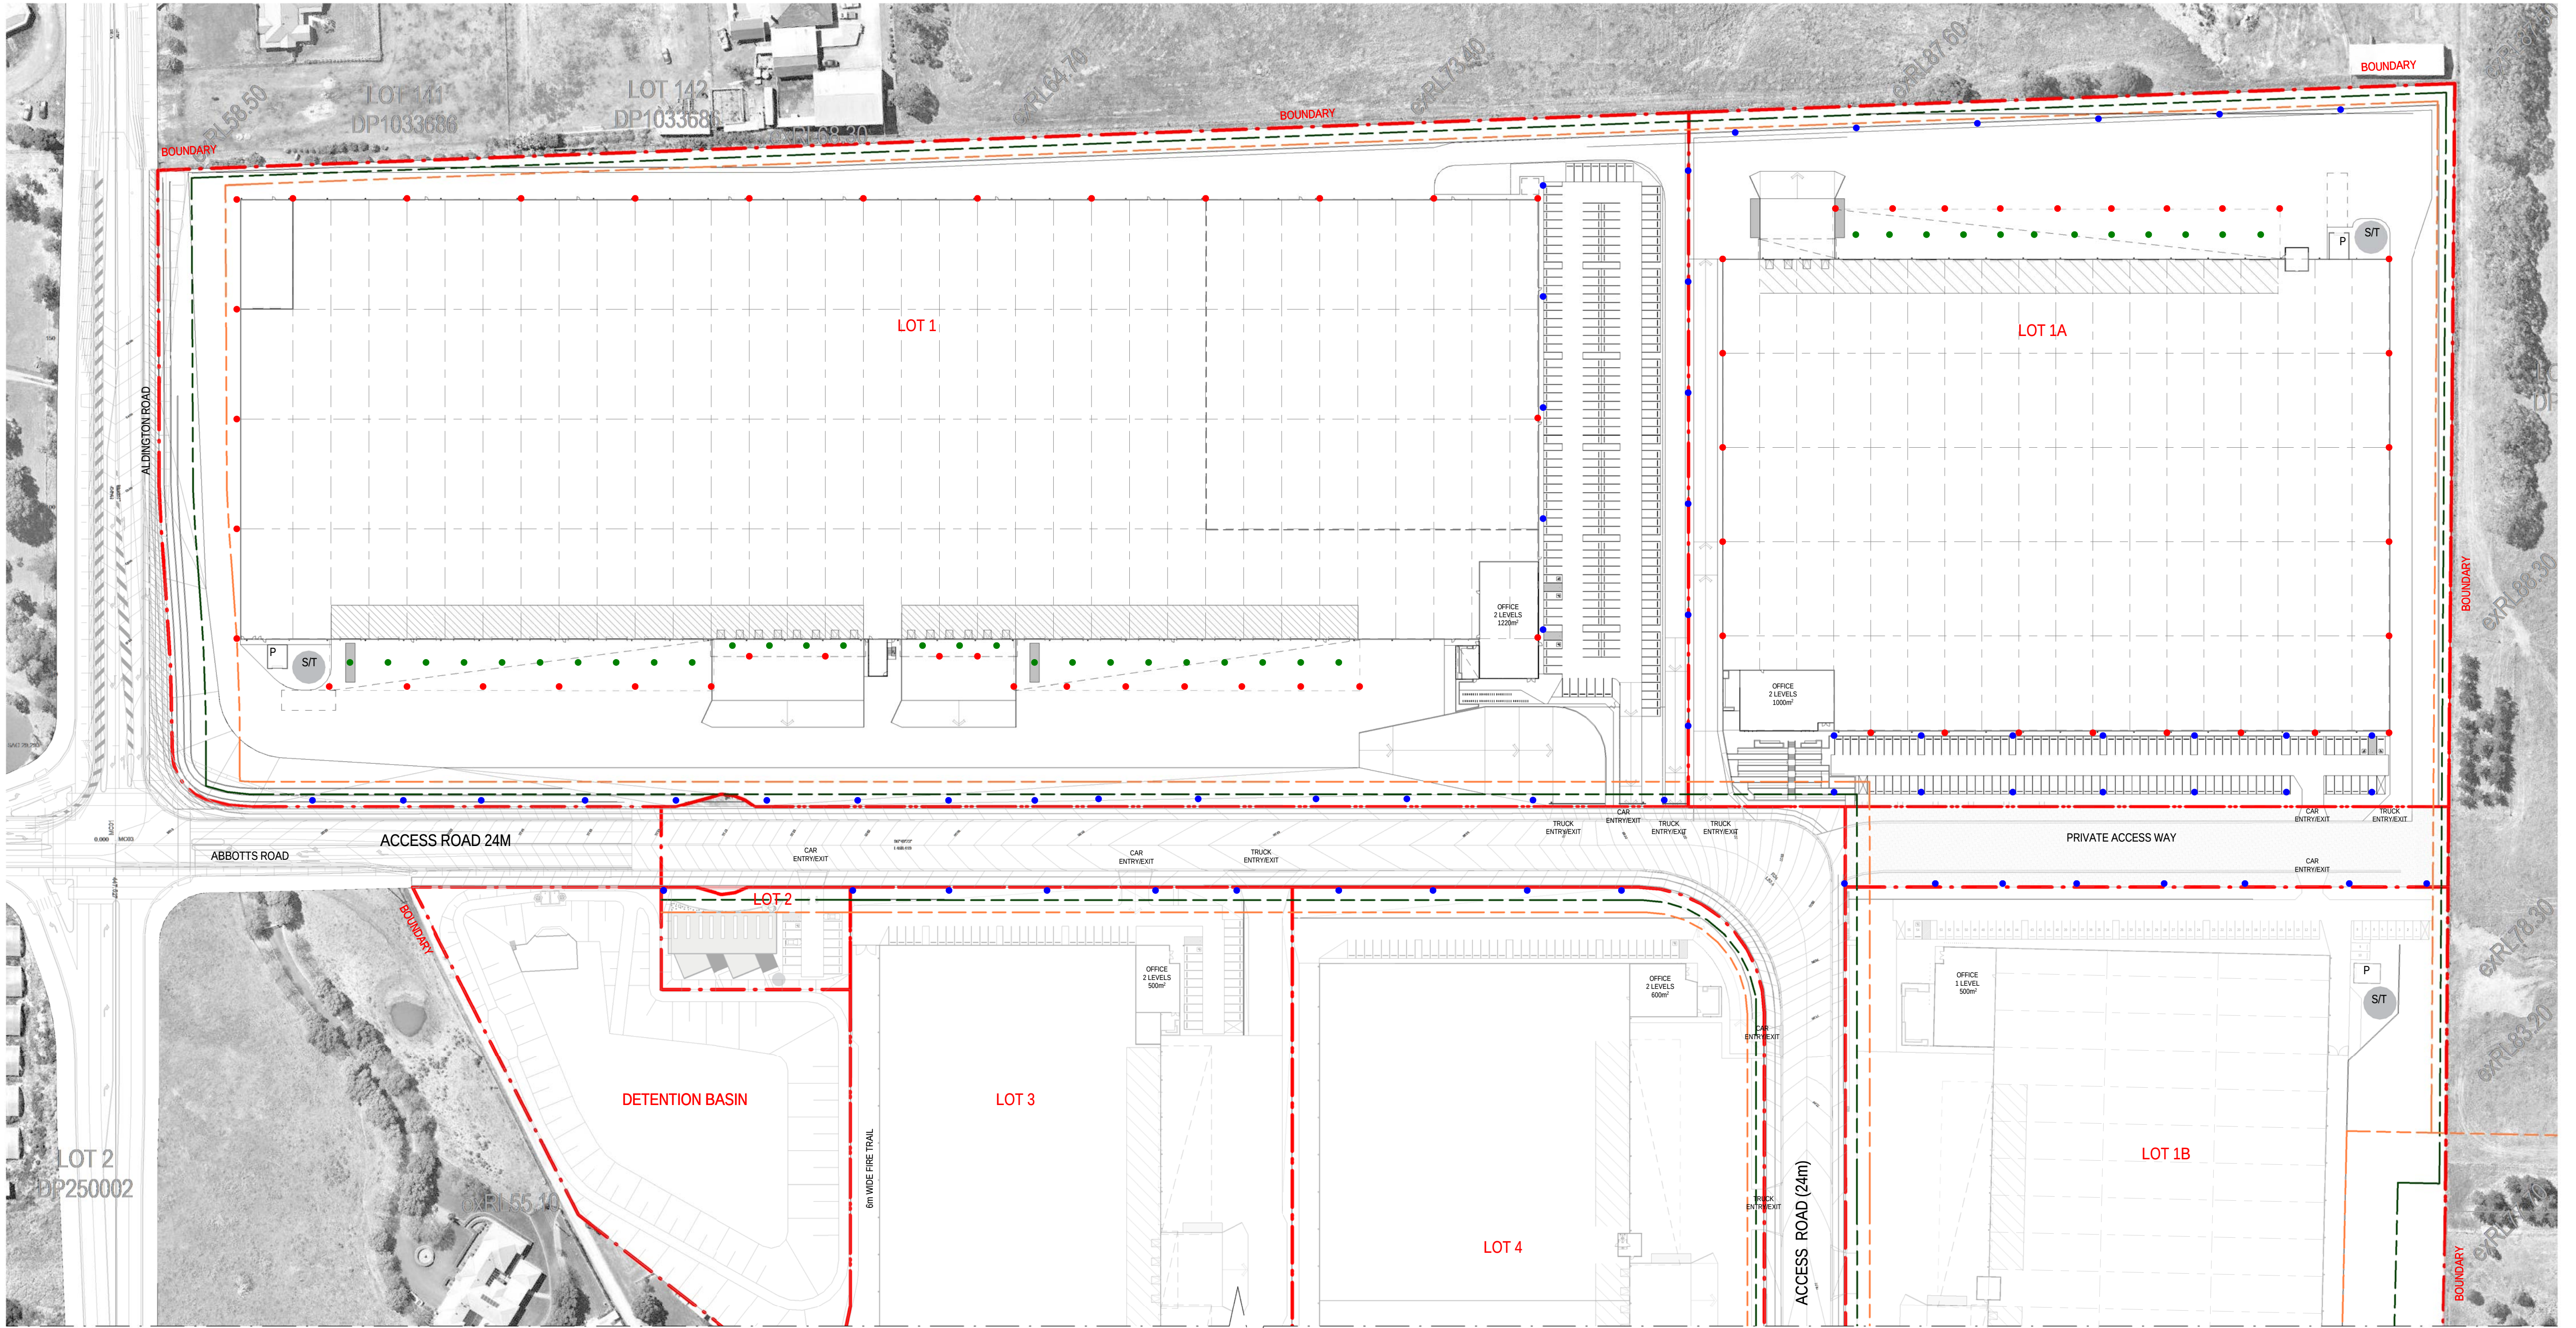

LIGHTING LEGEND

-  CARPARK / DRIVEWAY LIGHT POLES (APPX. 8m HIGH)
-  WALL MOUNTED LIGHT FITTING
-  UNDERSIDE AWNING LIGHT FITTING

*EXTERNAL LIGHTING TO BE DESIGNED IN ACCORDANCE WITH AS 4282-1997

FOR CONTINUATION REFER TO 11920_DA052


FOR CONTINUATION REFER TO 11920_DA052

[illegible]

Builder and/or subcontractors shall verify all project dimensions before commencing on-site work or off-site fabrication. Figured dimensions shall take precedence over scaled dimensions. This drawing is copyright and cannot be reproduced in whole or in part or by any medium without the written permission of Nettleton Tribe Partnership Pty Ltd.

SSD APPROVAL

Key Plan

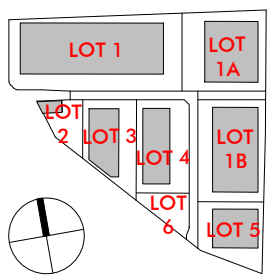

Project Name
Westlink

Project Address
Mamre Road, Kemps Creek

Bar Scales









Drawing Title:
Indicative Lighting Layout - LOTS 1 & 1A

Author: BC/HS Checker: MA Sheet Size: A1 Scale: As indicated

Drawing Number: **11920_DA051** Issue: **P6**


nettletontribe

nettleton tribe partnership Pty Ltd ABN 58 161 683 122
117 Willoughby Road, Crows Nest, NSW 2065
t +61 2 9431 6431
e: sydney@nettletontribe.com.au w: nettletontribe.com.au

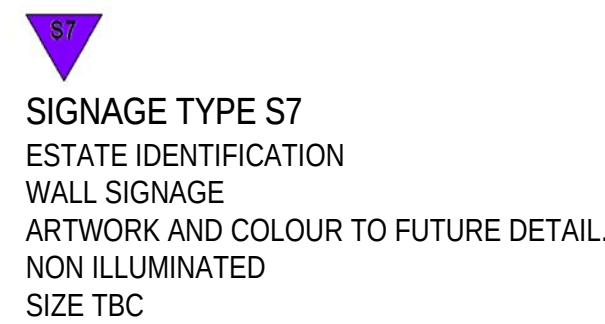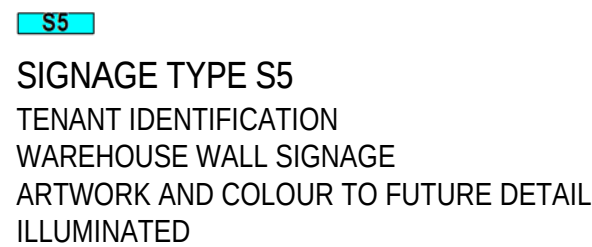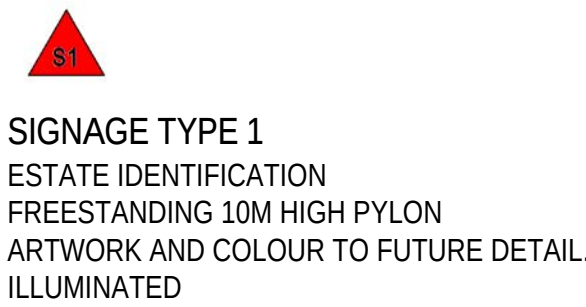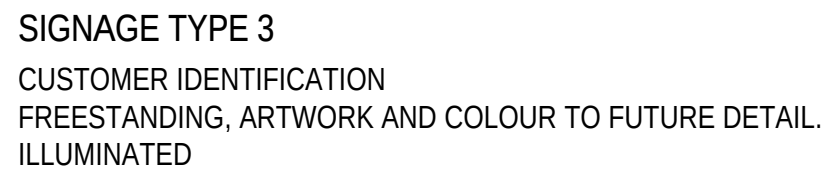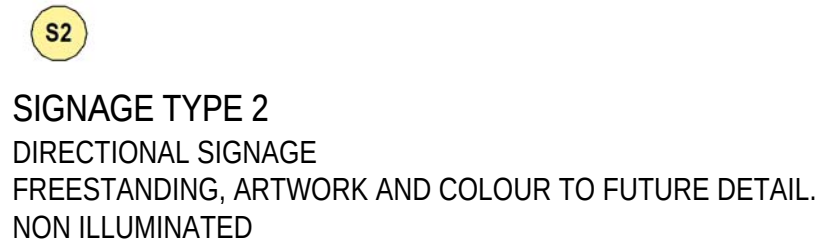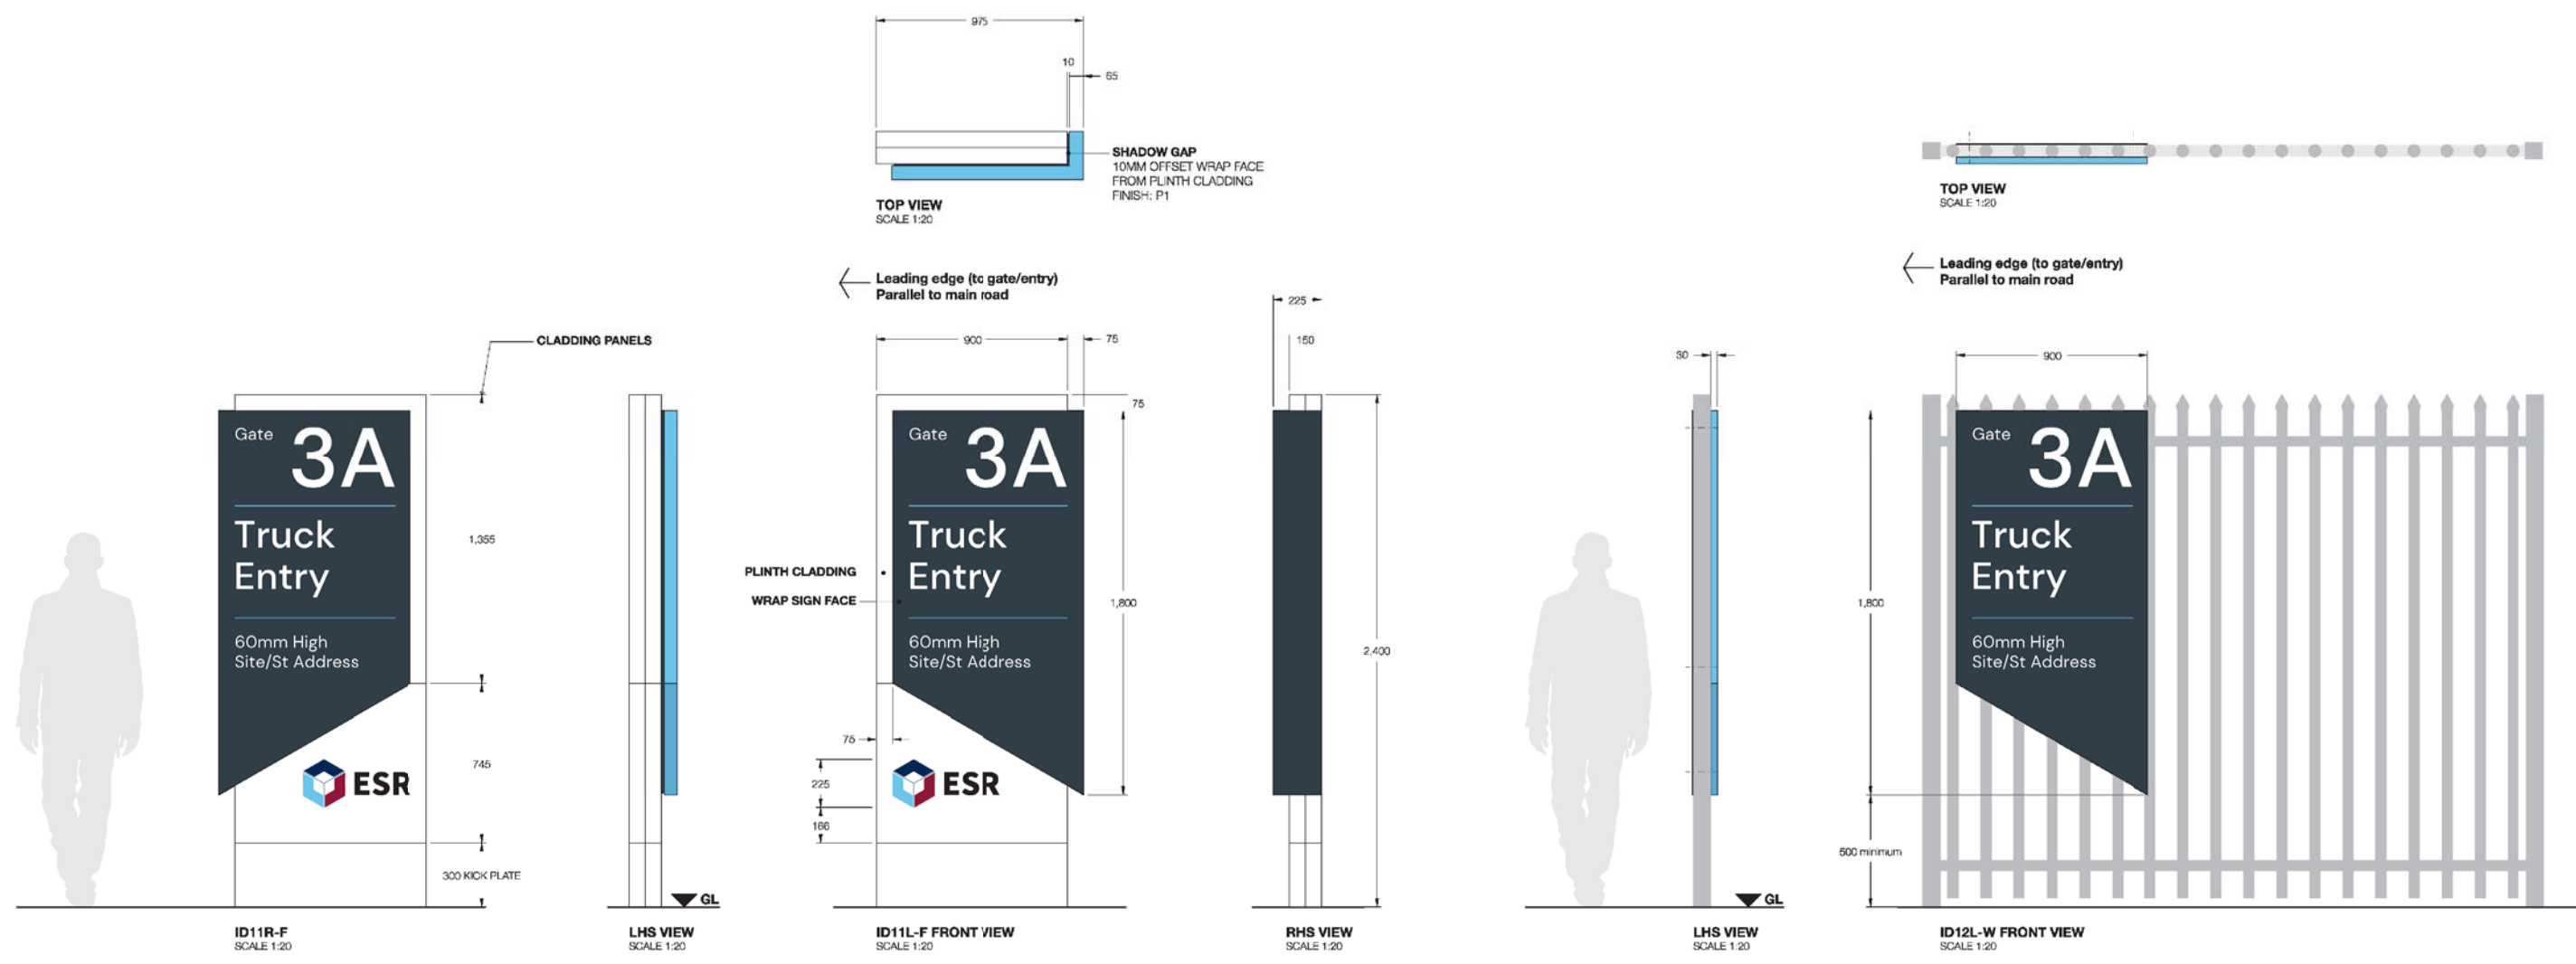

Slate PMS 432	White RAL 0000	ESR Light Blue PMS 297 C	ESR Red PMS 1955 C	ESR Blue PMS 295 C	Black PMS Process Black
P1 Match to PMS 432 Satin finish	P2 Sikkens / Lesonol Match to RAL 9003 Satin finish	P3 Match to PMS 297 C Satin finish	P4 Match to PMS 1955 C Satin finish	P5 Match to PMS 295 C Satin finish	P6 Sikkens / Lesonol Colour code: 500H3
BP1 Match to PMS 432 Satin finish	BP2 Product specification Matt finish	BP3 Match to PMS 297 C Satin finish	BP4 Match to PMS 1955 C Satin finish	BP5 Match to PMS 295 C Satin finish	
VO1 Avery 900 Series Colour code: 962 Storm Grey	VO2 Avery 900 Series Colour code: 900 Gloss White	VO3 Avery 900 Series Colour code: 9777 Peacock Blue	VO4 Avery 900 Series Colour code: 924 Dark Red	VO5 Avery 900 Series Colour code: 9197 Light Navy	VO6 Avery 900 Series Colour code: 901 Gloss Black
	DPC2 Avery Digital Clear Vinyl MPI1040 clear cast media with DOL 1080 satin overlaminate Printed opaque white	DPT3 Avery Digital Translucent Vinyl MPI 2050 media with DOL 1080 satin overlaminate Colour to match PMS 297 C			

Issue	Description	Date
P8	ISSUE FOR SSD APPROVAL	14 04 2022
P7	ISSUE FOR COORDINATION	22 03 2022
P6	ISSUE FOR REVIEW	04 11 2021
P5	ISSUE FOR REVIEW	13 10 2021
P4	PRELIMINARY ISSUE FOR REVIEW	28 09 2021
D3	ISSUE FOR APPROVAL SSD	21 01 2021
P2	ISSUE FOR APPROVAL SSD	16 12 2020
P1	PRE-DA	11 12 2020

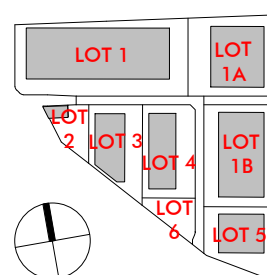



Builder and/or subcontractors shall verify all project dimensions before commencing on-site work or off-site fabrication. Figured dimensions shall take precedence over scaled dimensions. This drawing is copyright and cannot be reproduced in whole or in part or by any medium without the written permission of Nettleton Tribe Partnership Pty Ltd.

An aerial map showing the subject property, which is a triangular lot labeled 'LOT 2' in red. The property is situated between 'LOT 1' and 'LOT 1A' to the north, 'LOT 3' and 'LOT 4' to the east, and 'LOT 6' to the south. To the south of 'LOT 6' is 'LOT 5'. To the east of 'LOT 4' is 'LOT 1B'. The map is oriented with North at the top.

nettleton tribe partnership Pty Ltd ABN 58 161 683 122
117 Willoughby Road, Crows Nest, NSW 2065
t +61 2 9431 6431
e: sydney@nettletontribe.com.au w: nettletontribe.com.au