
## ALDINGTON ROAD CONCEPT DESIGN KEMPS CREEK

## 500-SERIES ALDINGTON ROAD CIVIL WORKS PACKAGE STAGE 1 - INTERIM/ ULTIMATE

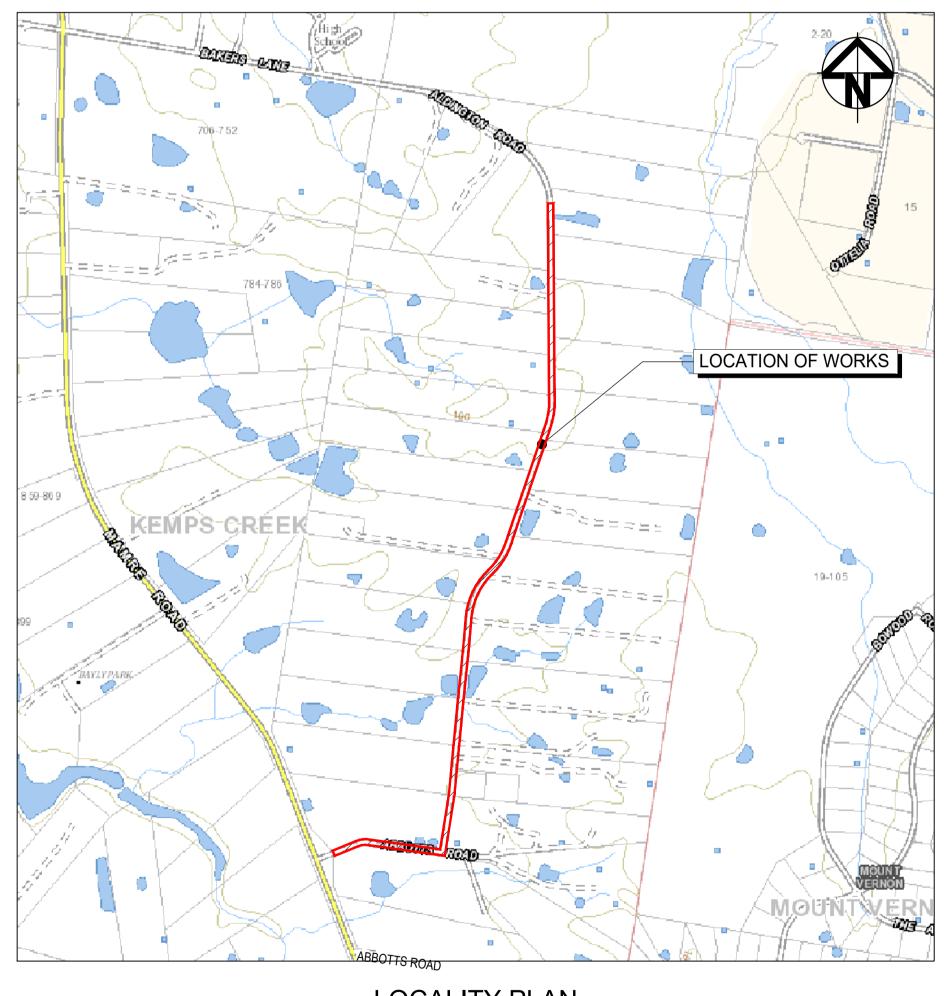

CONCEPT

INTERIM DESIGN MAY BE STAGED AND DELIVERED TO SUIT TIMING OF LAND DEDICATION

LOCALITY PLAN


|       |                        |          | KEY PLAN |
|-------|------------------------|----------|----------|
|       |                        |          |          |
|       |                        |          |          |
|       |                        |          |          |
| Е     | ISSUED FOR INFORMATION | 07-12-21 |          |
| D     | ISSUED FOR INFORMATION | 08-09-21 |          |
| С     | ISSUED FOR INFORMATION | 24-05-21 |          |
| В     | ISSUED FOR INFORMATION | 12-05-21 |          |
| Α     | ISSUED FOR PRICING     | 12-04-21 |          |
| Issue | Description            | Date     |          |

THIS DRAWING CANNOT BE
COPIED OR REPRODUCED IN
ANY FORM OR USED FOR ANY
OTHER PURPOSE OTHER THAN
THAT ORIGINALLY INTENDED
WITHOUT THE WRITTEN
PERMISSION OF AT&L







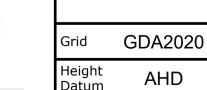



N.T.S.

ABBOTTS ROAD AND ALDINGTON ROAD CONCEPT DESIGN

Project

ASD

ASD

**AMcL** 

CONCEPT DESIGN

Date Plotted: 7 Dec 2021 – 11:53AM File Name: F:\21-843 Aldington Road Design\6.0 Drgs\Civil\Final\500\_Aldington Road Concept Design\21-843-C500.dwg

**COVER SHEET** 

at&l

Fax: 02 9923 1055
www.atl.net.au
info@atl.net.au

Status
FOR INFORMATION

Tel: 02 9439 1777

Civil Engineers and Project Managers

NOT TO BE ISSUED FOR CONSTRUCTION
Project - Drawing No.
21-843-C500

Stockland

|                       | DRAWING LIST                       |
|-----------------------|------------------------------------|
| GENERAL               |                                    |
| 21-843-C500           | COVER SHEET                        |
| 21-843-C501           | DRAWING LIST                       |
| 21-843-C502           | GENERAL ARRANGEMENT                |
| TYPICAL SECTIONS      |                                    |
| 21-843-C505           | TYPICAL ROAD SECTIONS SHEET 1      |
| 21-843-C506           | TYPICAL ROAD SECTIONS SHEET 2      |
| 21-843-C507           | TYPICAL ROAD SECTIONS SHEET 3      |
| ROADWORKS AND PROFILE |                                    |
| 21-843-C510           | ROADWORKS PLAN SHEET 1             |
| 21-843-C511           | ROADWORKS PLAN SHEET 2             |
| 21-843-C512           | ROADWORKS PLAN SHEET 3             |
| 21-843-C513           | ROADWORKS PLAN SHEET 4             |
| 21-843-C514           | ROADWORKS PLAN SHEET 5             |
| 21-843-C515           | ROADWORKS PLAN SHEET 6             |
| 21-843-C516           | ROADWORKS PLAN SHEET 7             |
| 21-843-C517           | ROADWORKS PLAN SHEET 8             |
| 21-843-C518           | ROADWORKS PLAN SHEET 9             |
| 21-843-C519           | ROADWORKS PLAN SHEET 10            |
| 21-843-C520           | ROADWORKS PLAN SHEET 11            |
| 21-843-C521           | ROADWORKS PLAN SHEET 12            |
| 21-843-C522           | ROADWORKS PLAN SHEET 13            |
| 21-843-C523           | ROADWORKS PLAN SHEET 14            |
| 21-843-C524           | ROADWORKS PLAN SHEET 15            |
| 21-843-C525           | ROADWORKS PLAN SHEET 16            |
| 21-843-C526           | ROADWORKS PLAN SHEET 17            |
| ROAD LONGSECTIONS     |                                    |
| 21-843-C530           | ROAD LONGITUDINAL SECTIONS SHEET 1 |
| 21-843-C531           | ROAD LONGITUDINAL SECTIONS SHEET 2 |
| 21-843-C532           | ROAD LONGITUDINAL SECTIONS SHEET 3 |
| 21-843-C533           | ROAD LONGITUDINAL SECTIONS SHEET 4 |
| 21-843-C534           | ROAD LONGITUDINAL SECTIONS SHEET 5 |
| 21-843-C535           | ROAD LONGITUDINAL SECTIONS SHEET 6 |
| ROAD CROSS SECTIONS   |                                    |
| 21-843-C540           | ROAD CROSS SECTIONS SHEET 1        |
| 21-843-C541           | ROAD CROSS SECTIONS SHEET 2        |
| 21-843-C542           | ROAD CROSS SECTIONS SHEET 3        |
| 21-843-C543           | ROAD CROSS SECTIONS SHEET 4        |
| 21-843-C544           | ROAD CROSS SECTIONS SHEET 5        |
| 21-843-C545           | ROAD CROSS SECTIONS SHEET 6        |

| PAVEMENT AND LINEMARKING |  |
|--------------------------|--|
| 21-843-C550              | PAVEMENT AND LINEMARKING PLAN SHEET 1  |
| 21-843-C551              | PAVEMENT AND LINEMARKING PLAN SHEET 2  |
| 21-843-C552              | PAVEMENT AND LINEMARKING PLAN SHEET 3  |
| 21-843-C553              | PAVEMENT AND LINEMARKING PLAN SHEET 4  |
| 21-843-C554              | PAVEMENT AND LINEMARKING PLAN SHEET 5  |
| 21-843-C555              | PAVEMENT AND LINEMARKING PLAN SHEET 6  |
| 21-843-C556              | PAVEMENT AND LINEMARKING PLAN SHEET 7  |
| 21-843-C557              | PAVEMENT AND LINEMARKING PLAN SHEET 8  |
| 21-843-C558              | PAVEMENT AND LINEMARKING PLAN SHEET 9  |
| 21-843-C559              | PAVEMENT AND LINEMARKING PLAN SHEET 10 |
| 21-843-C560              | PAVEMENT AND LINEMARKING PLAN SHEET 11 |
| 21-843-C561              | PAVEMENT AND LINEMARKING PLAN SHEET 12 |
| 21-843-C562              | PAVEMENT AND LINEMARKING PLAN SHEET 13 |
| 21-843-C563              | PAVEMENT AND LINEMARKING PLAN SHEET 14 |
| 21-843-C564              | PAVEMENT AND LINEMARKING PLAN SHEET 15 |
| 21-843-C565              | PAVEMENT AND LINEMARKING PLAN SHEET 16 |
| 21-843-C566              | PAVEMENT AND LINEMARKING PLAN SHEET 17 |
| SERVICES COORDINATION    |  |
| 21-843-C570              | SERVICES COORDINATION PLAN SHEET 1     |
| 21-843-C571              | SERVICES COORDINATION PLAN SHEET 2     |
| 21-843-C572              | SERVICES COORDINATION PLAN SHEET 3     |
| 21-843-C573              | SERVICES COORDINATION PLAN SHEET 4     |
| 21-843-C574              | SERVICES COORDINATION PLAN SHEET 5     |
| 21-843-C575              | SERVICES COORDINATION PLAN SHEET 6     |
| 21-843-C576              | SERVICES COORDINATION PLAN SHEET 7     |
| 21-843-C577              | SERVICES COORDINATION PLAN SHEET 8     |
| 21-843-C578              | SERVICES COORDINATION PLAN SHEET 9     |
| 21-843-C579              | SERVICES COORDINATION PLAN SHEET 10    |
| 21-843-C580              | SERVICES COORDINATION PLAN SHEET 11    |
| 21-843-C581              | SERVICES COORDINATION PLAN SHEET 12    |
| 21-843-C582              | SERVICES COORDINATION PLAN SHEET 13    |
| 21-843-C583              | SERVICES COORDINATION PLAN SHEET 14    |
| 21-843-C584              | SERVICES COORDINATION PLAN SHEET 15    |
| 21-843-C585              | SERVICES COORDINATION PLAN SHEET 16    |
| 21-843-C586              | SERVICES COORDINATION PLAN SHEET 17    |
| PROPERTY ACQUISITION     |  |
| 21-843-C590              | PROPERTY ACQUISITION PLAN SHEET 1      |
| 21-843-C591              | PROPERTY ACQUISITION PLAN SHEET 2      |
| 21-843-C592              | PROPERTY ACQUISITION PLAN SHEET 3      |
| 21-843-C593              | PROPERTY ACQUISITION PLAN SHEET 4      |
| 21-843-C594              | PROPERTY ACQUISITION PLAN SHEET 5      |
| 21-843-C595              | PROPERTY ACQUISITION PLAN SHEET 6      |

CONCEPT

INTERIM DESIGN MAY BE STAGED AND DELIVERED TO SUIT TIMING OF LAND DEDICATION

|       |                        |          | KEY PLAN |
|-------|------------------------|----------|----------|
|       |                        |          |          |
|       |                        |          |          |
|       |                        |          |          |
| E     | ISSUED FOR INFORMATION | 07-12-21 |          |
| D     | ISSUED FOR INFORMATION | 08-09-21 |          |
| С     | ISSUED FOR INFORMATION | 24-05-21 |          |
| В     | ISSUED FOR INFORMATION | 12-05-21 |          |
| Α     | ISSUED FOR PRICING     | 12-04-21 |          |
| Issue | Description            | Date     |          |

THIS DRAWING CANNOT BE COPIED OR REPRODUCED IN ANY FORM OR USED FOR ANY OTHER PURPOSE OTHER THAN THAT ORIGINALLY INTENDED WITHOUT THE WRITTEN PERMISSION OF AT&L







ASD N.T.S. Designed ASD Checked GDA2020 AMcL Height Datum AMcL AHD

**GDA2020** 

ABBOTTS ROAD AND **ALDINGTON ROAD CONCEPT DESIGN** 

Project



Level 7, 153 Walker Street North Sydney NSW 2060 ABN 96 130 882 405 Tel: 02 9439 1777 Fax: 02 9923 1055 www.atl.net.au info@atl.net.au

Issue


FOR INFORMATION
NOT TO BE ISSUED FOR CONSTRUCTION Project - Drawing No. 21-843-C501


Civil Engineers and Project Managers


Stockland





**DRAWING LIST** 

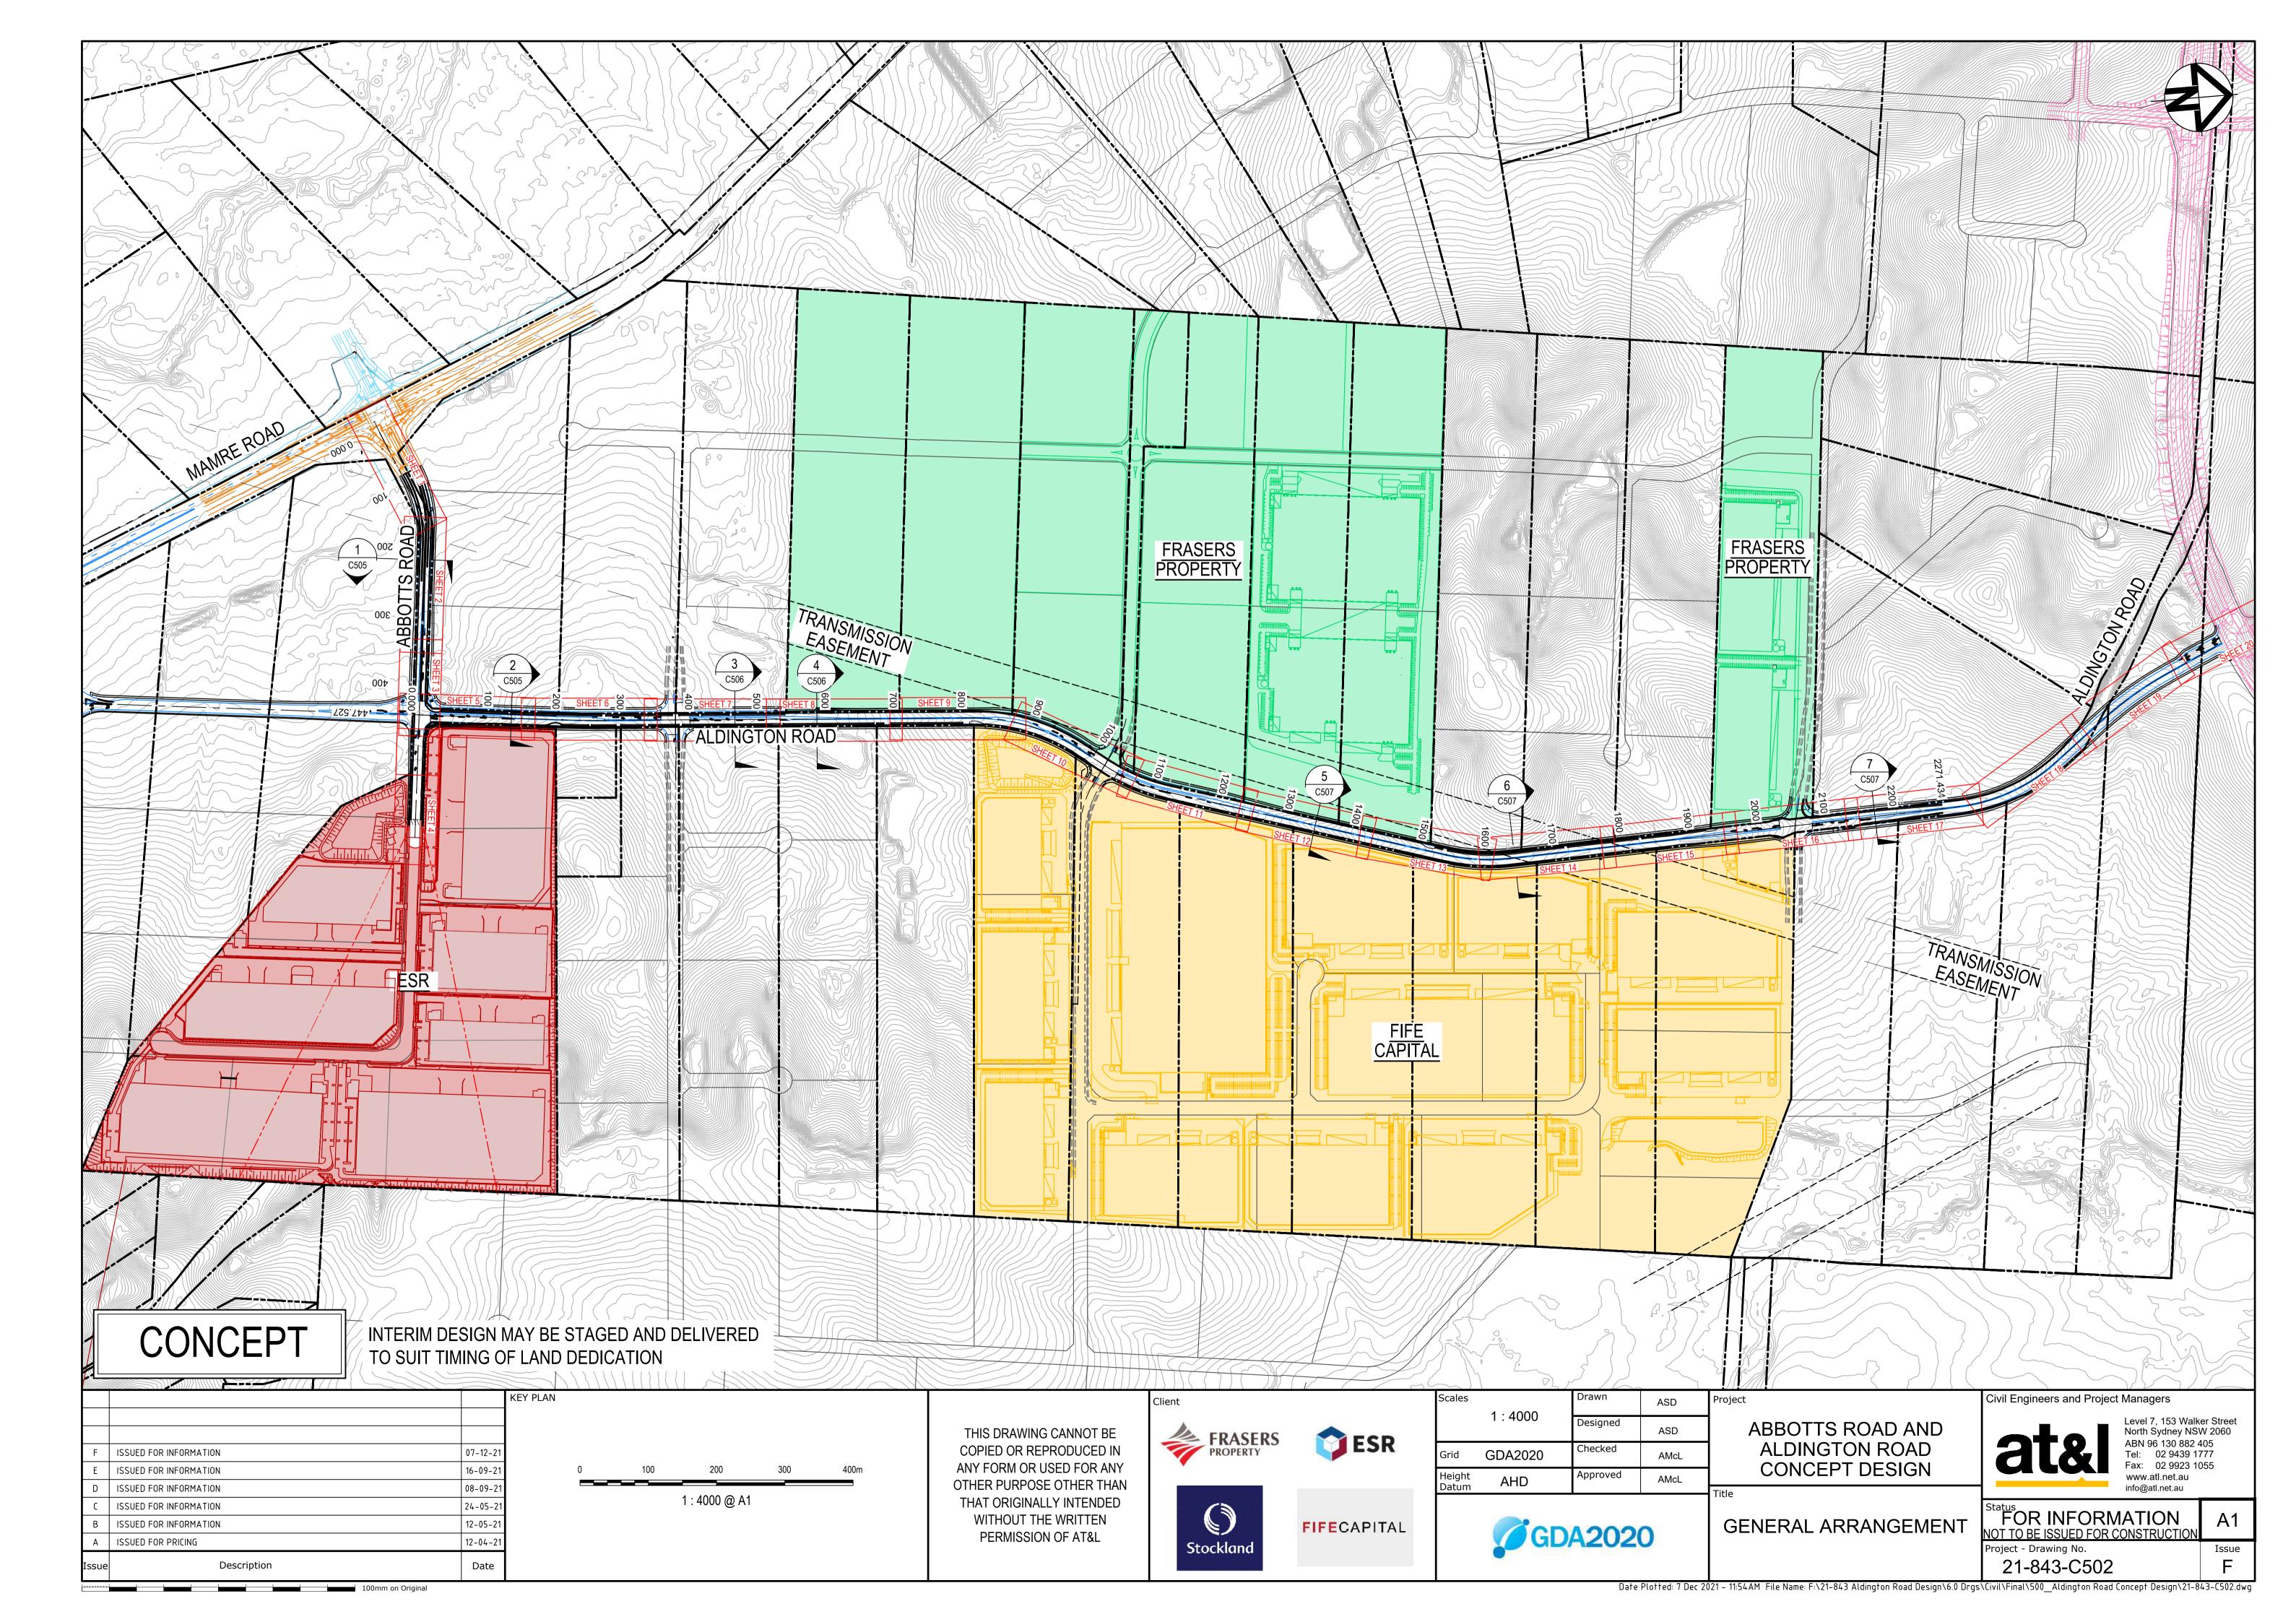


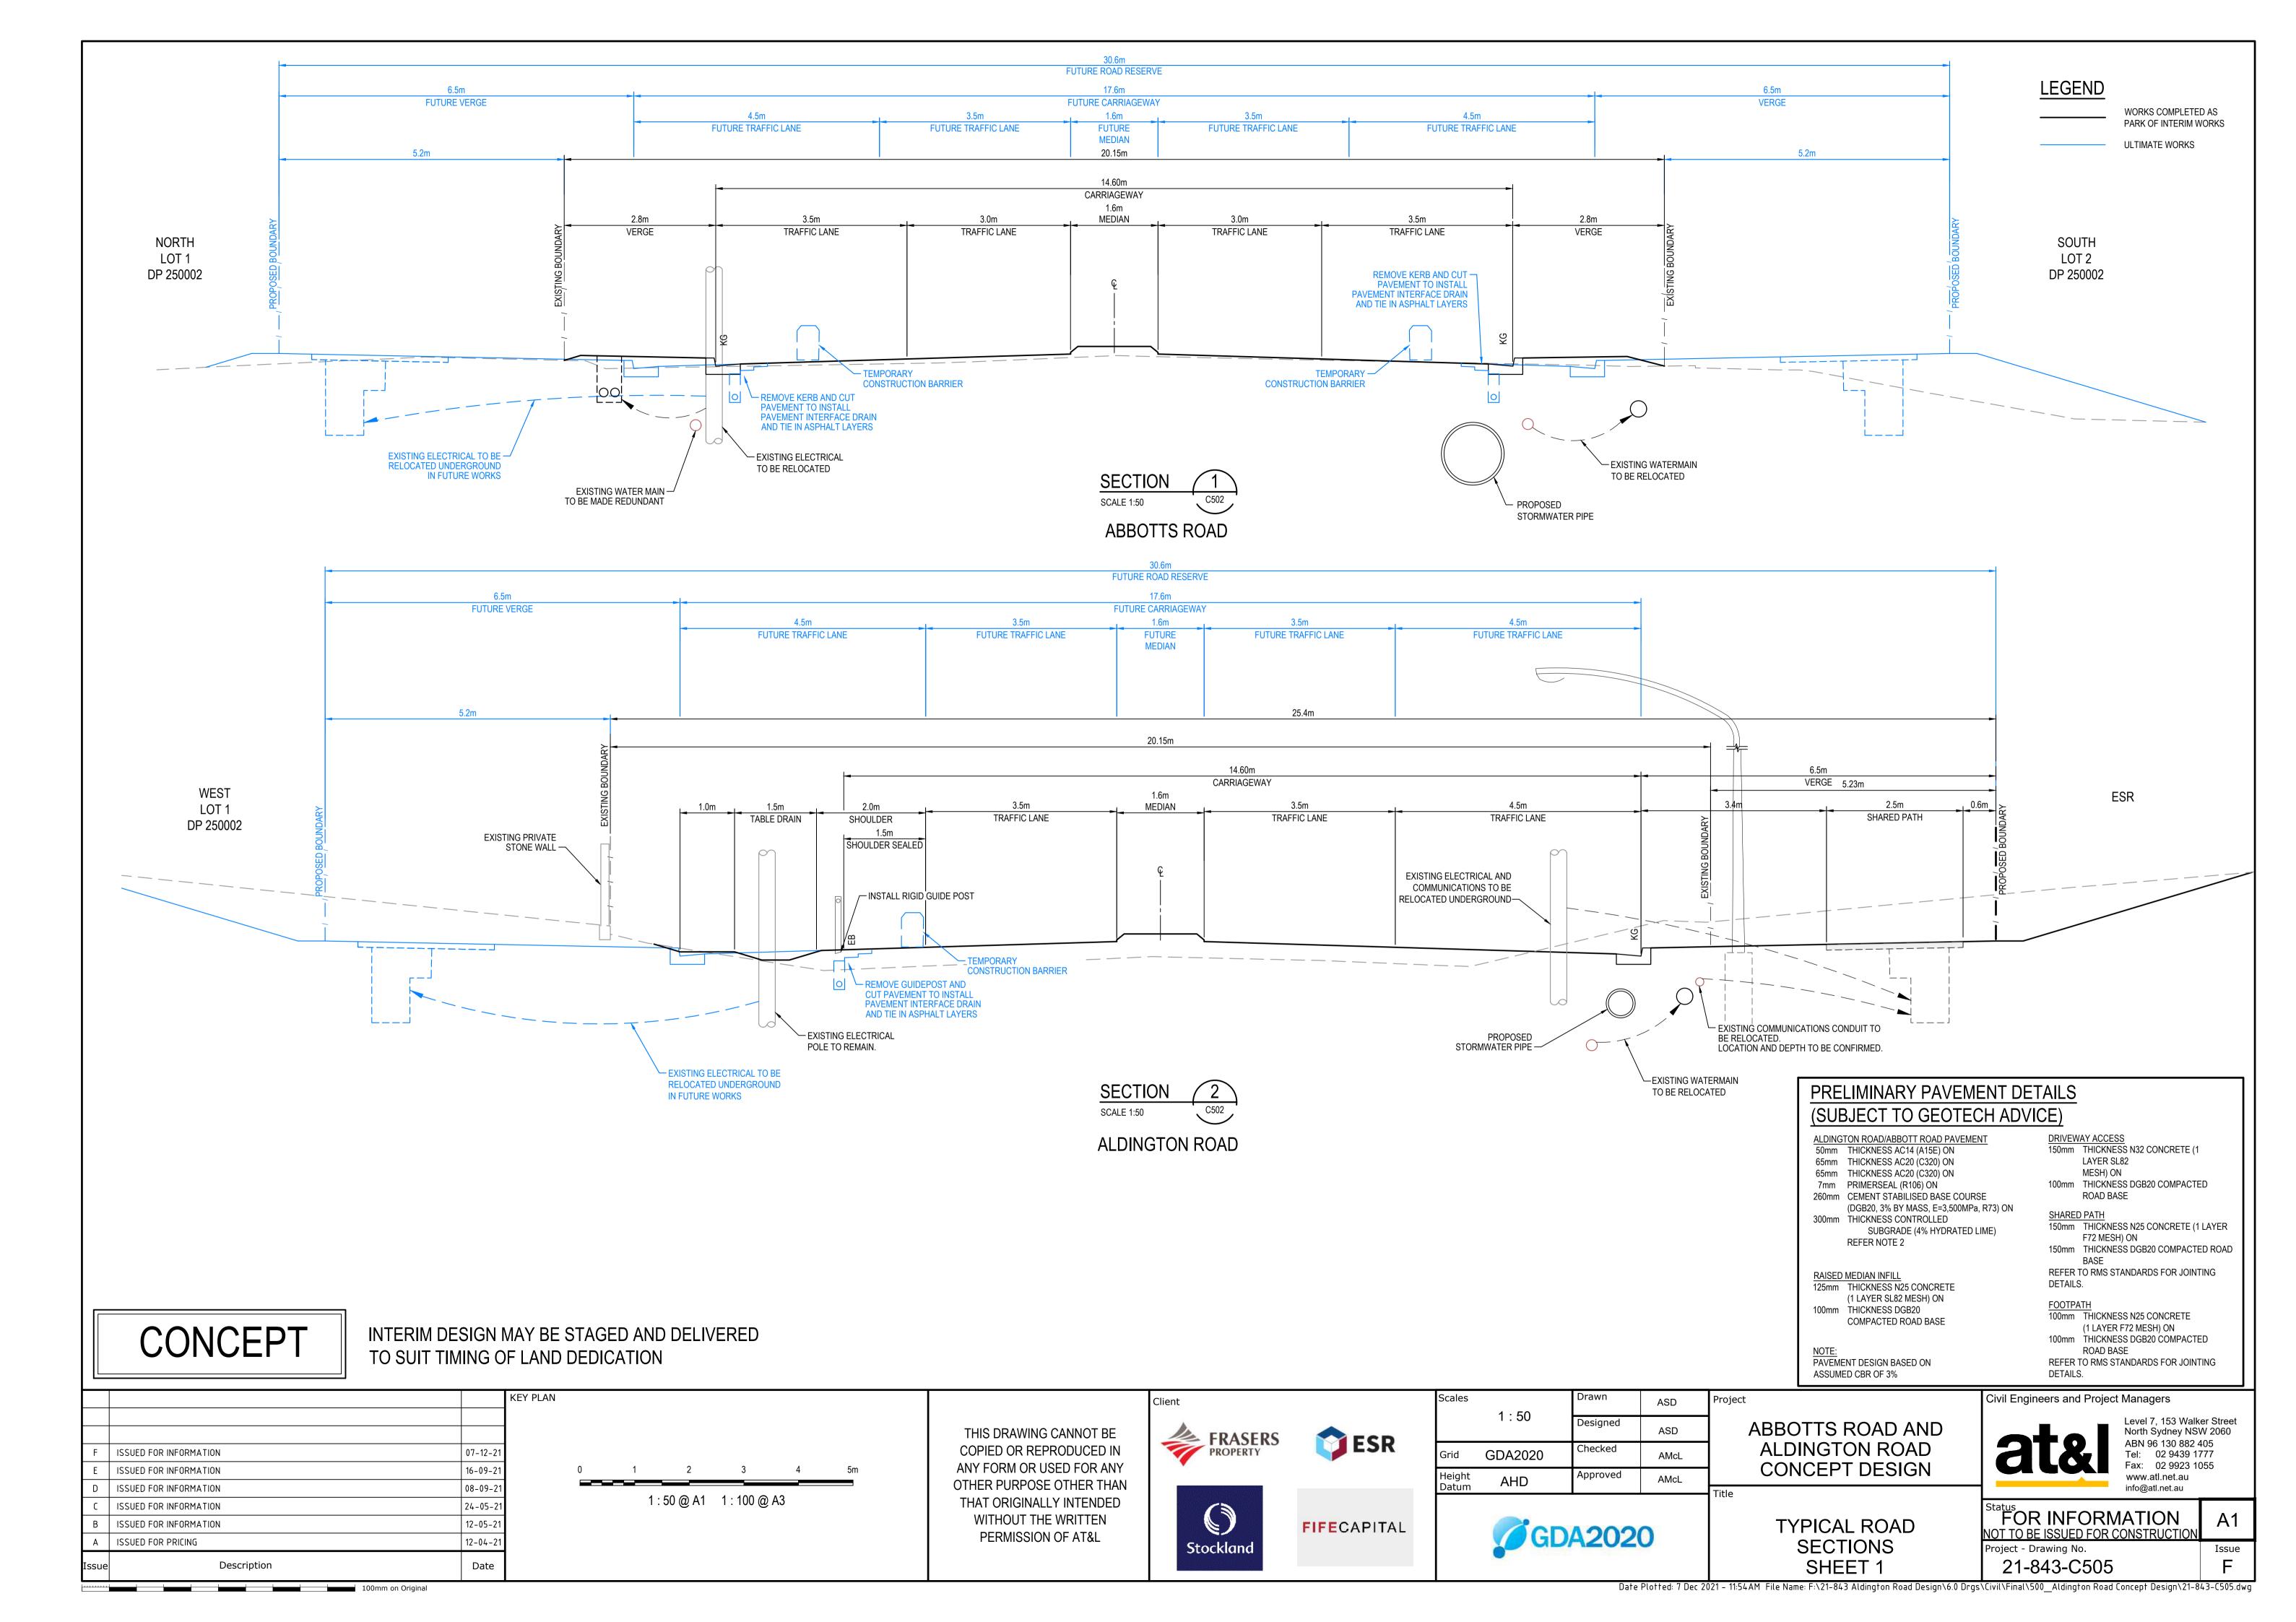

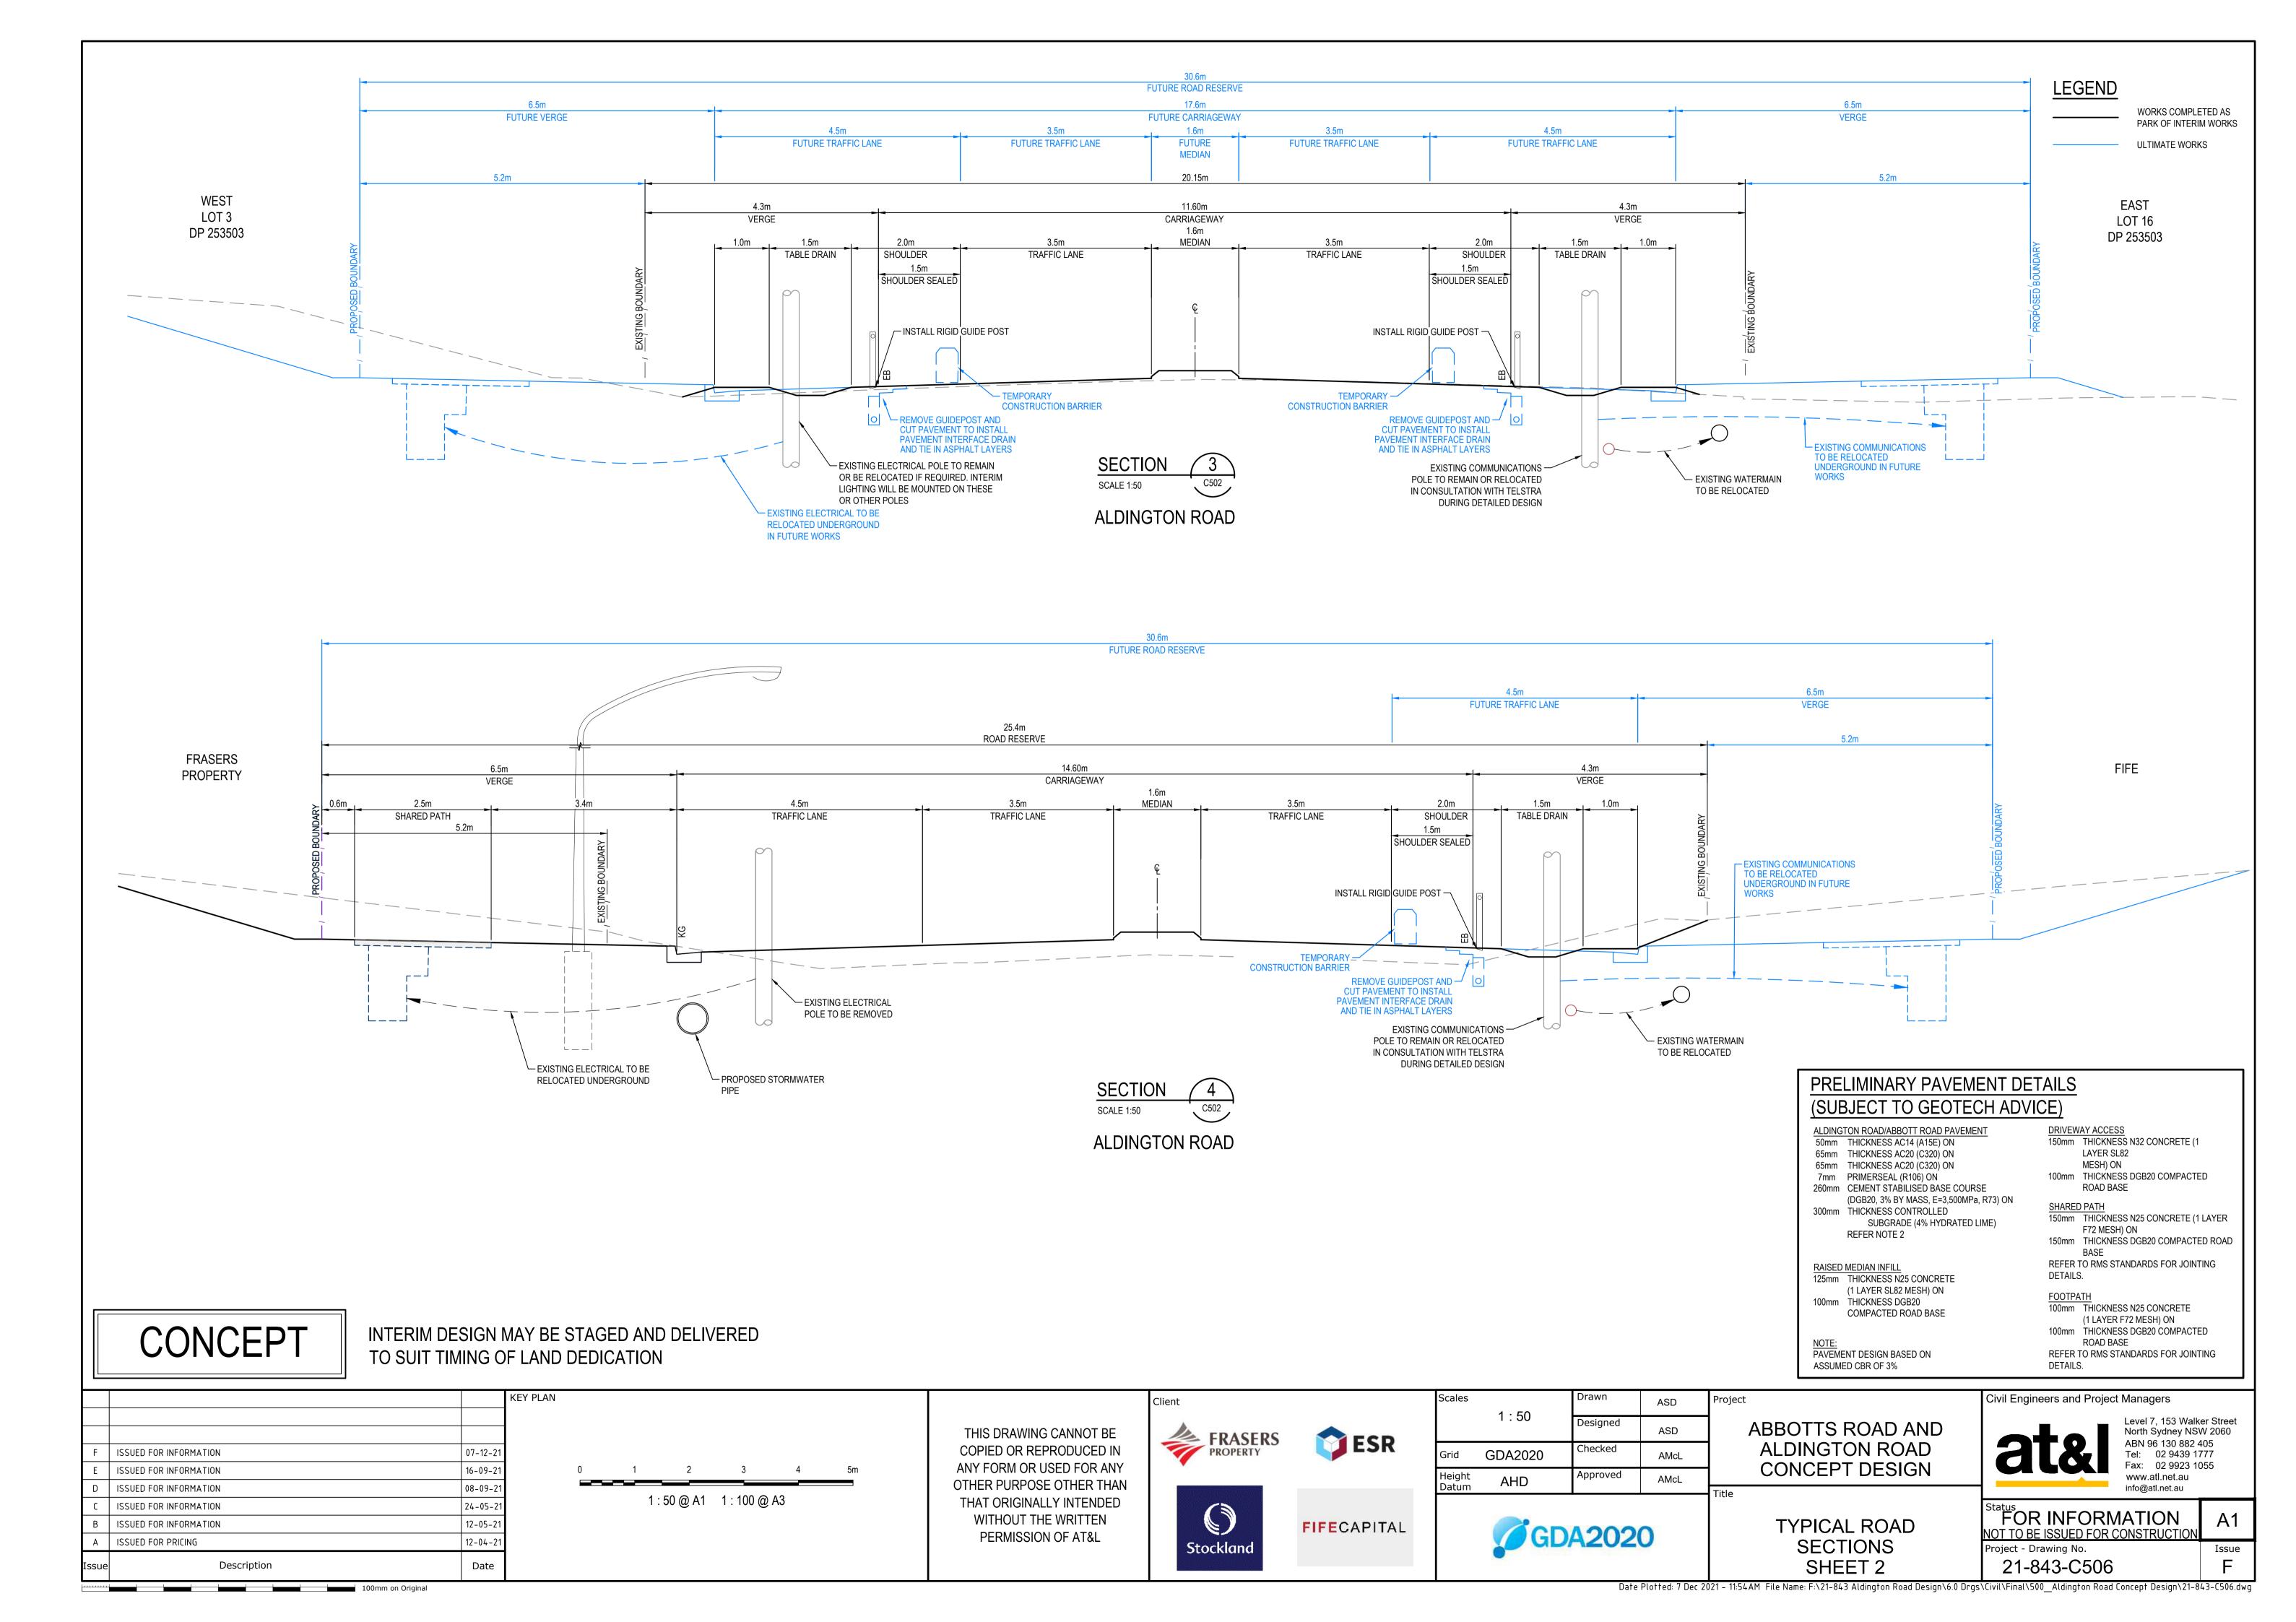

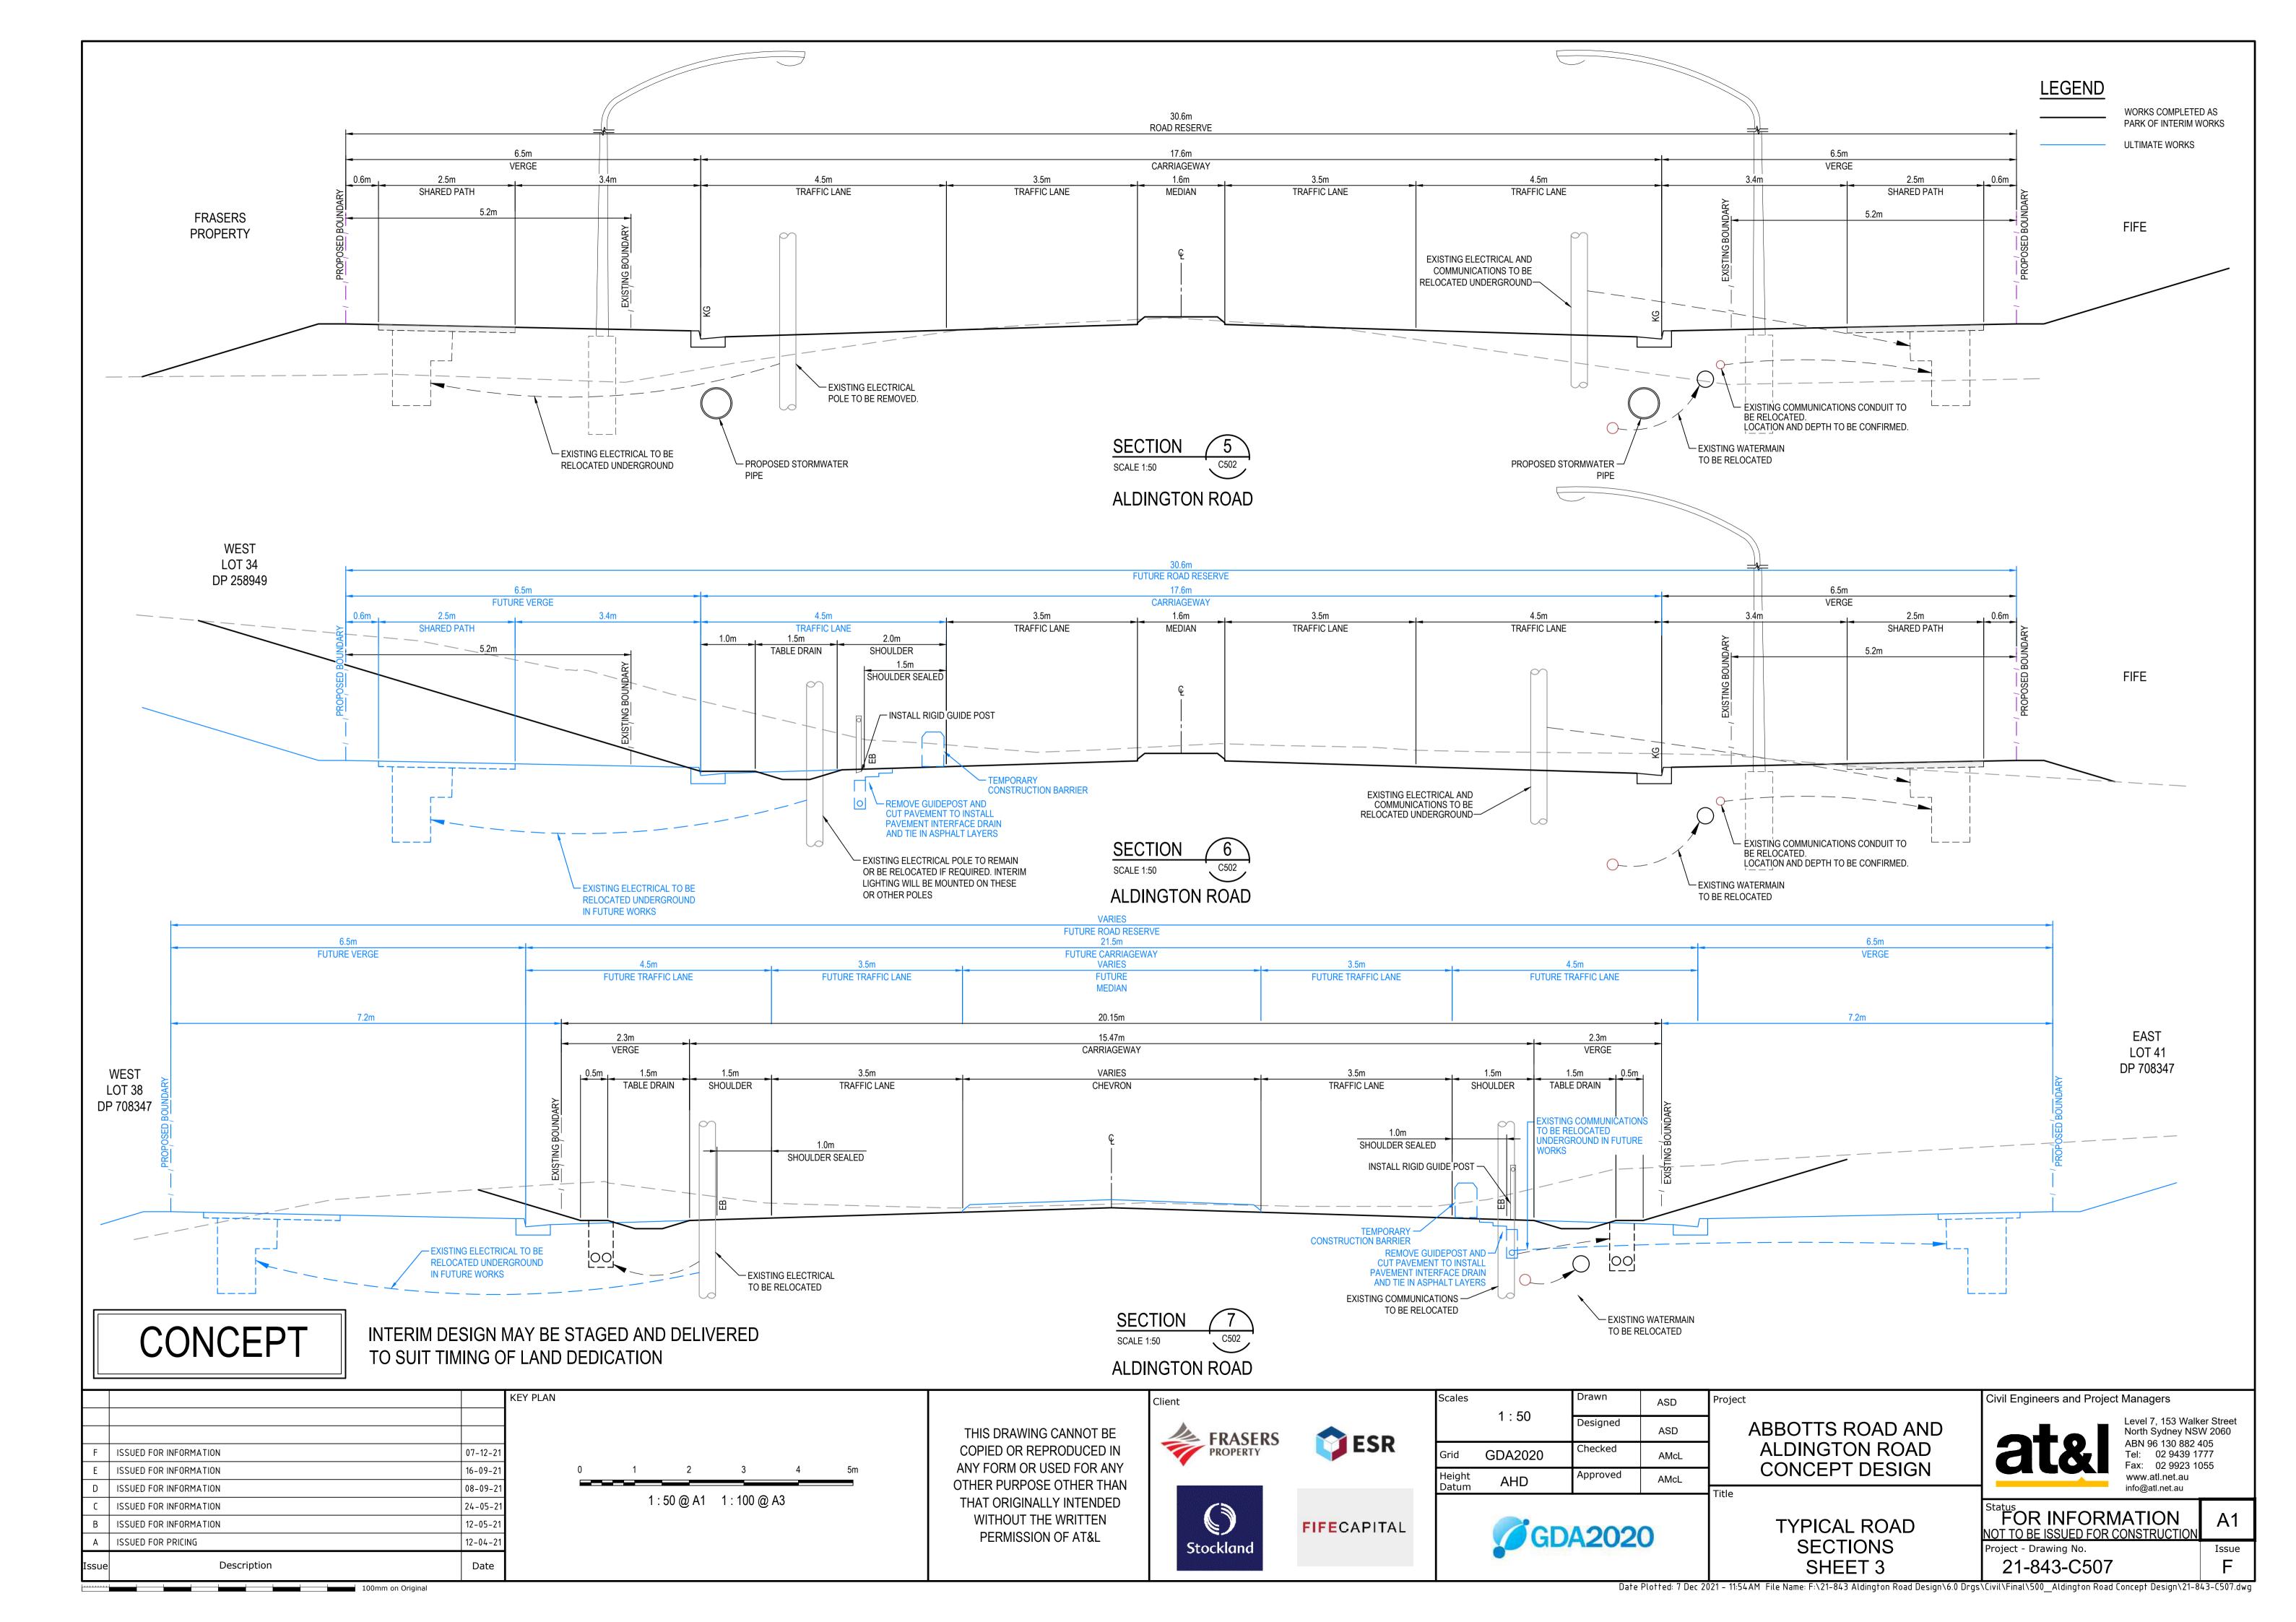

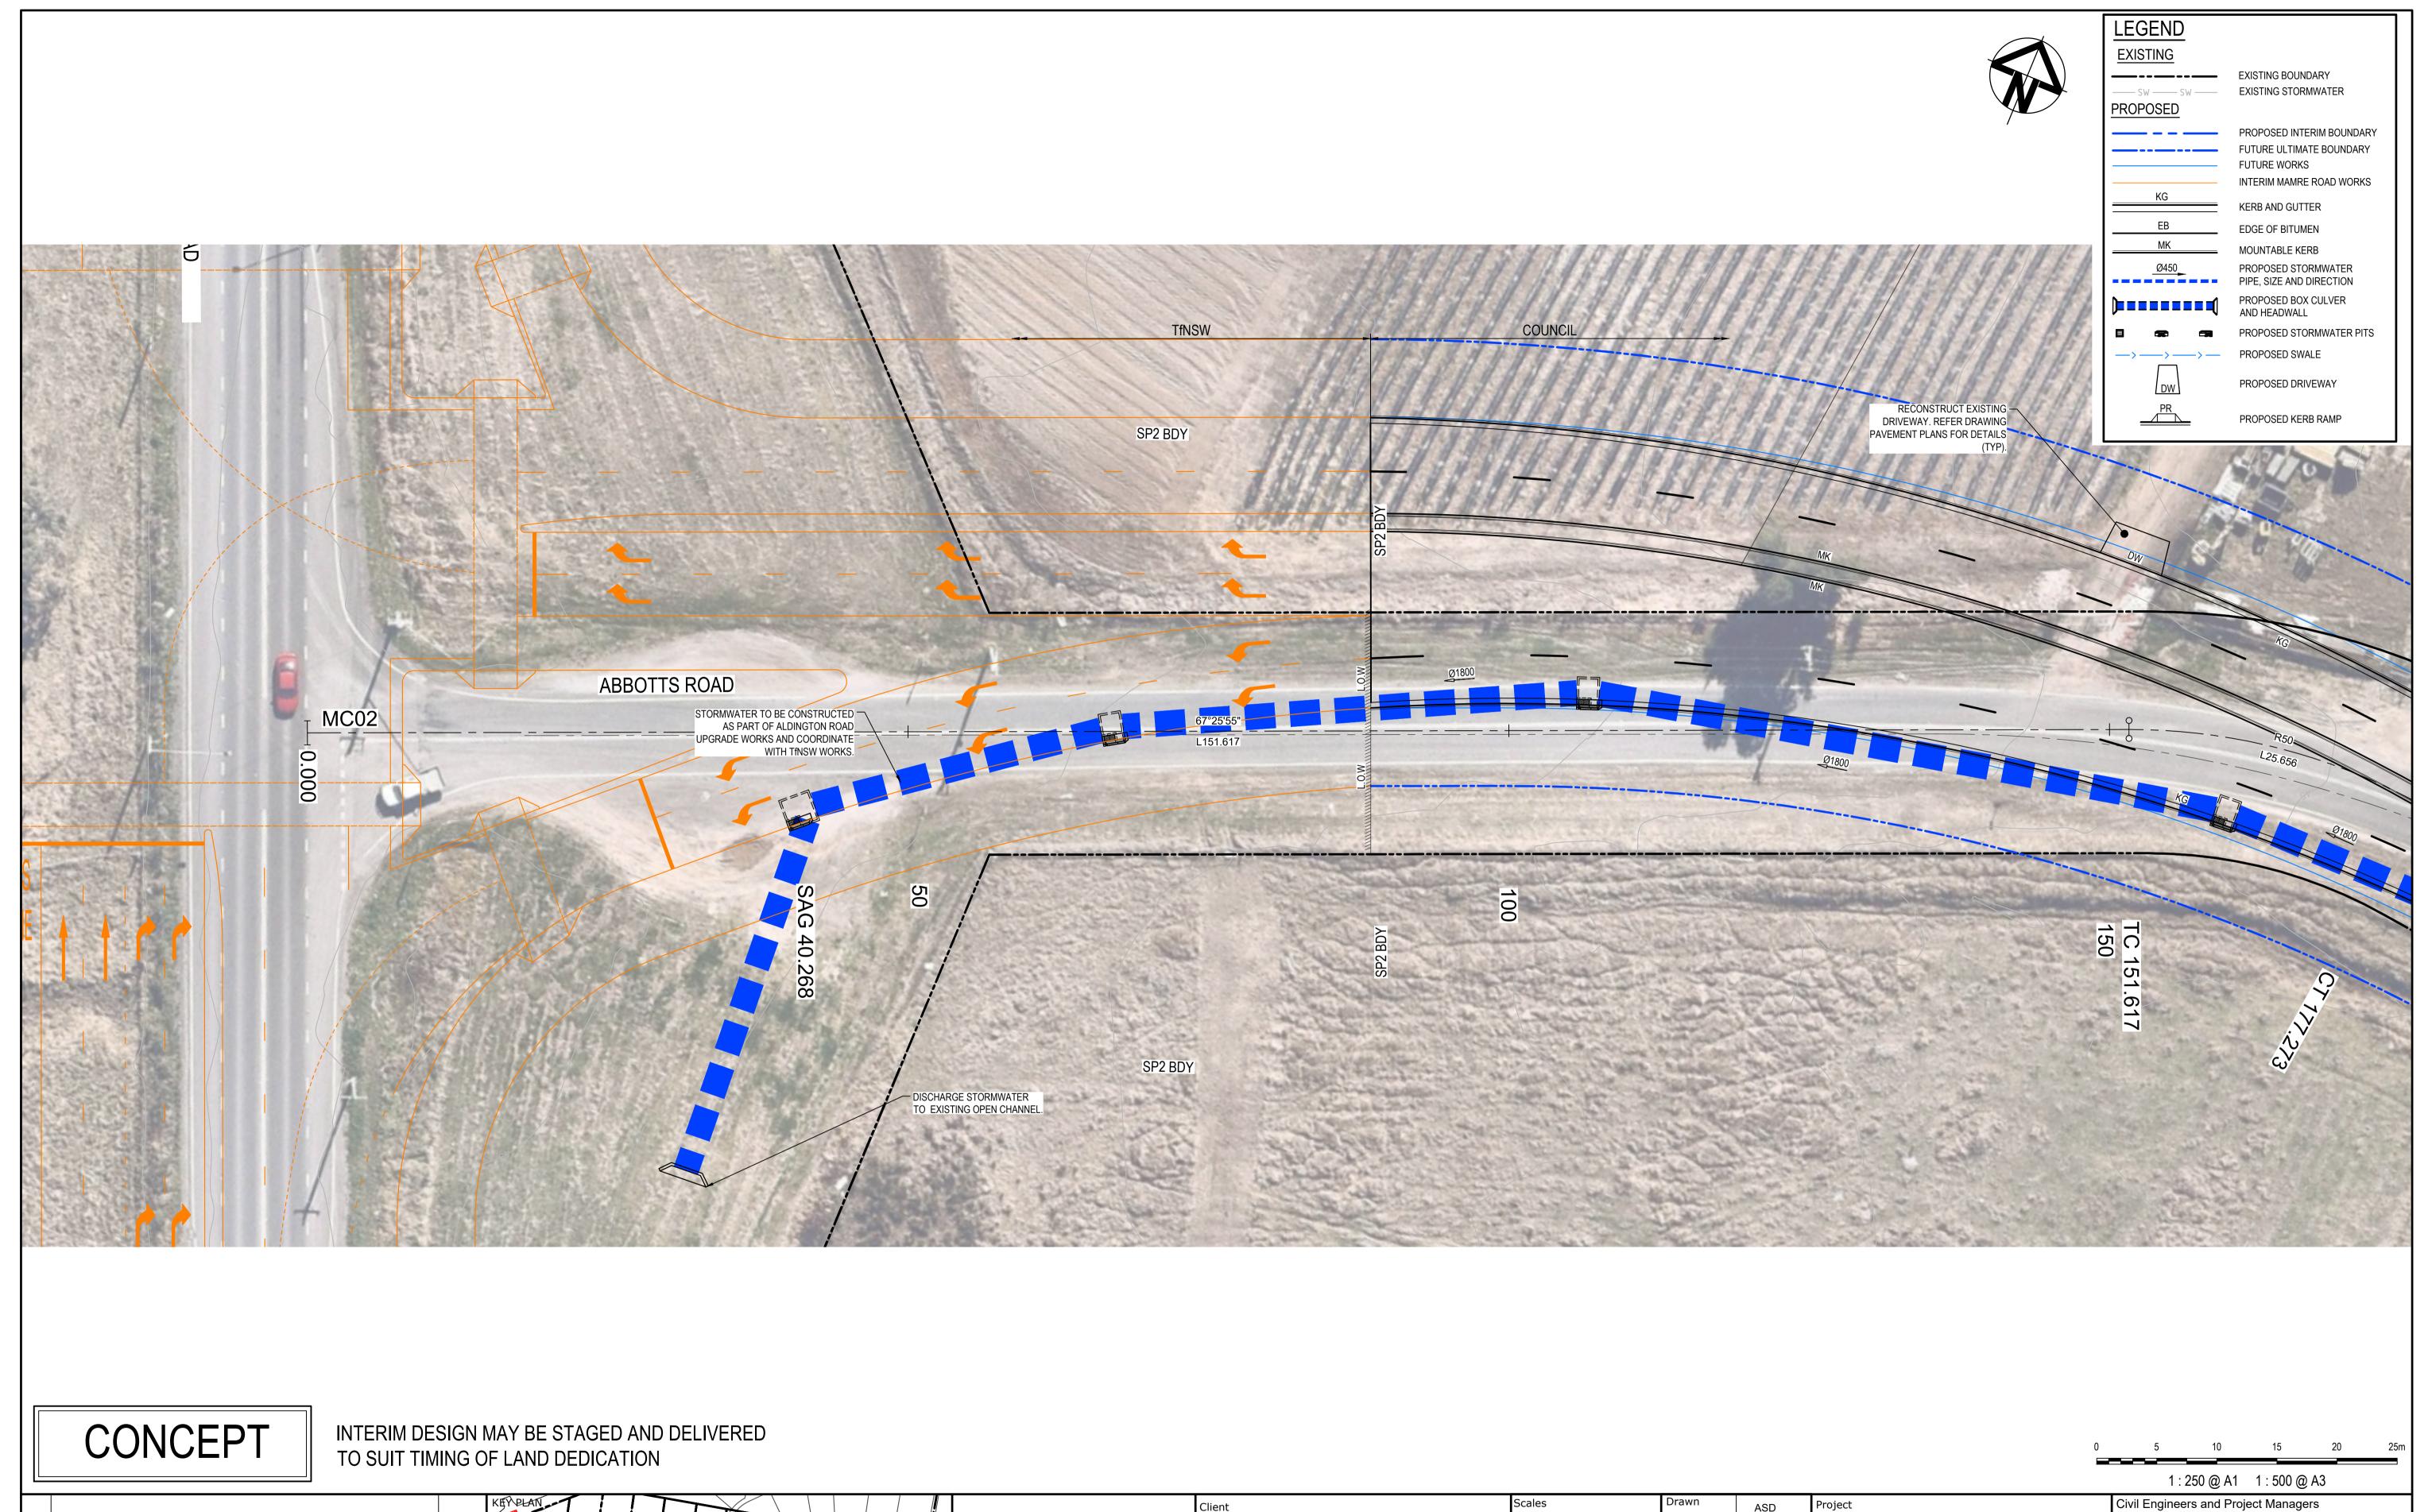

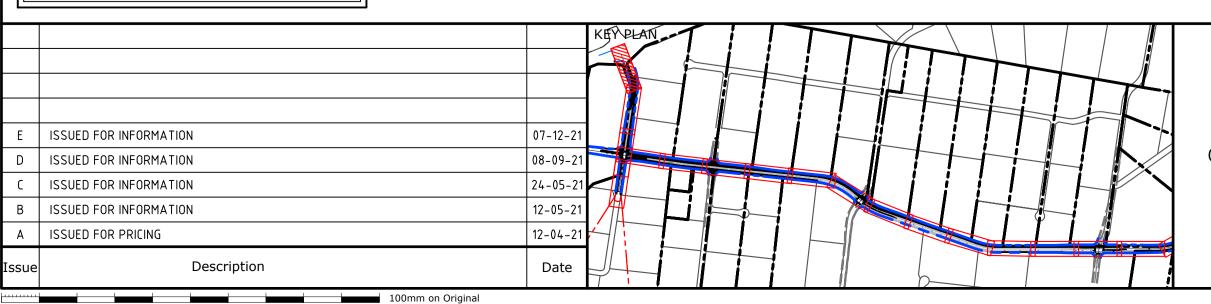


THIS DRAWING CANNOT BE COPIED OR REPRODUCED IN ANY FORM OR USED FOR ANY OTHER PURPOSE OTHER THAN THAT ORIGINALLY INTENDED WITHOUT THE WRITTEN PERMISSION OF AT&L



Stockland



FIFECAPITAL

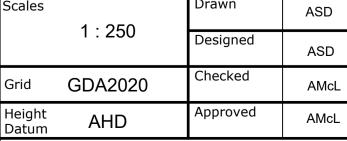

**GDA2020** 


ABBOTTS ROAD AND ALDINGTON ROAD **CONCEPT DESIGN** 


Level 7, 153 Walker Street North Sydney NSW 2060 ABN 96 130 882 405 Tel: 02 9439 1777 Fax: 02 9923 1055 www.atl.net.au info@atl.net.au


Project - Drawing No.

ROADWORKS PLAN SHEET 1


FOR INFORMATION
OT TO BE ISSUED FOR CONSTRUCTION 21-843-C510

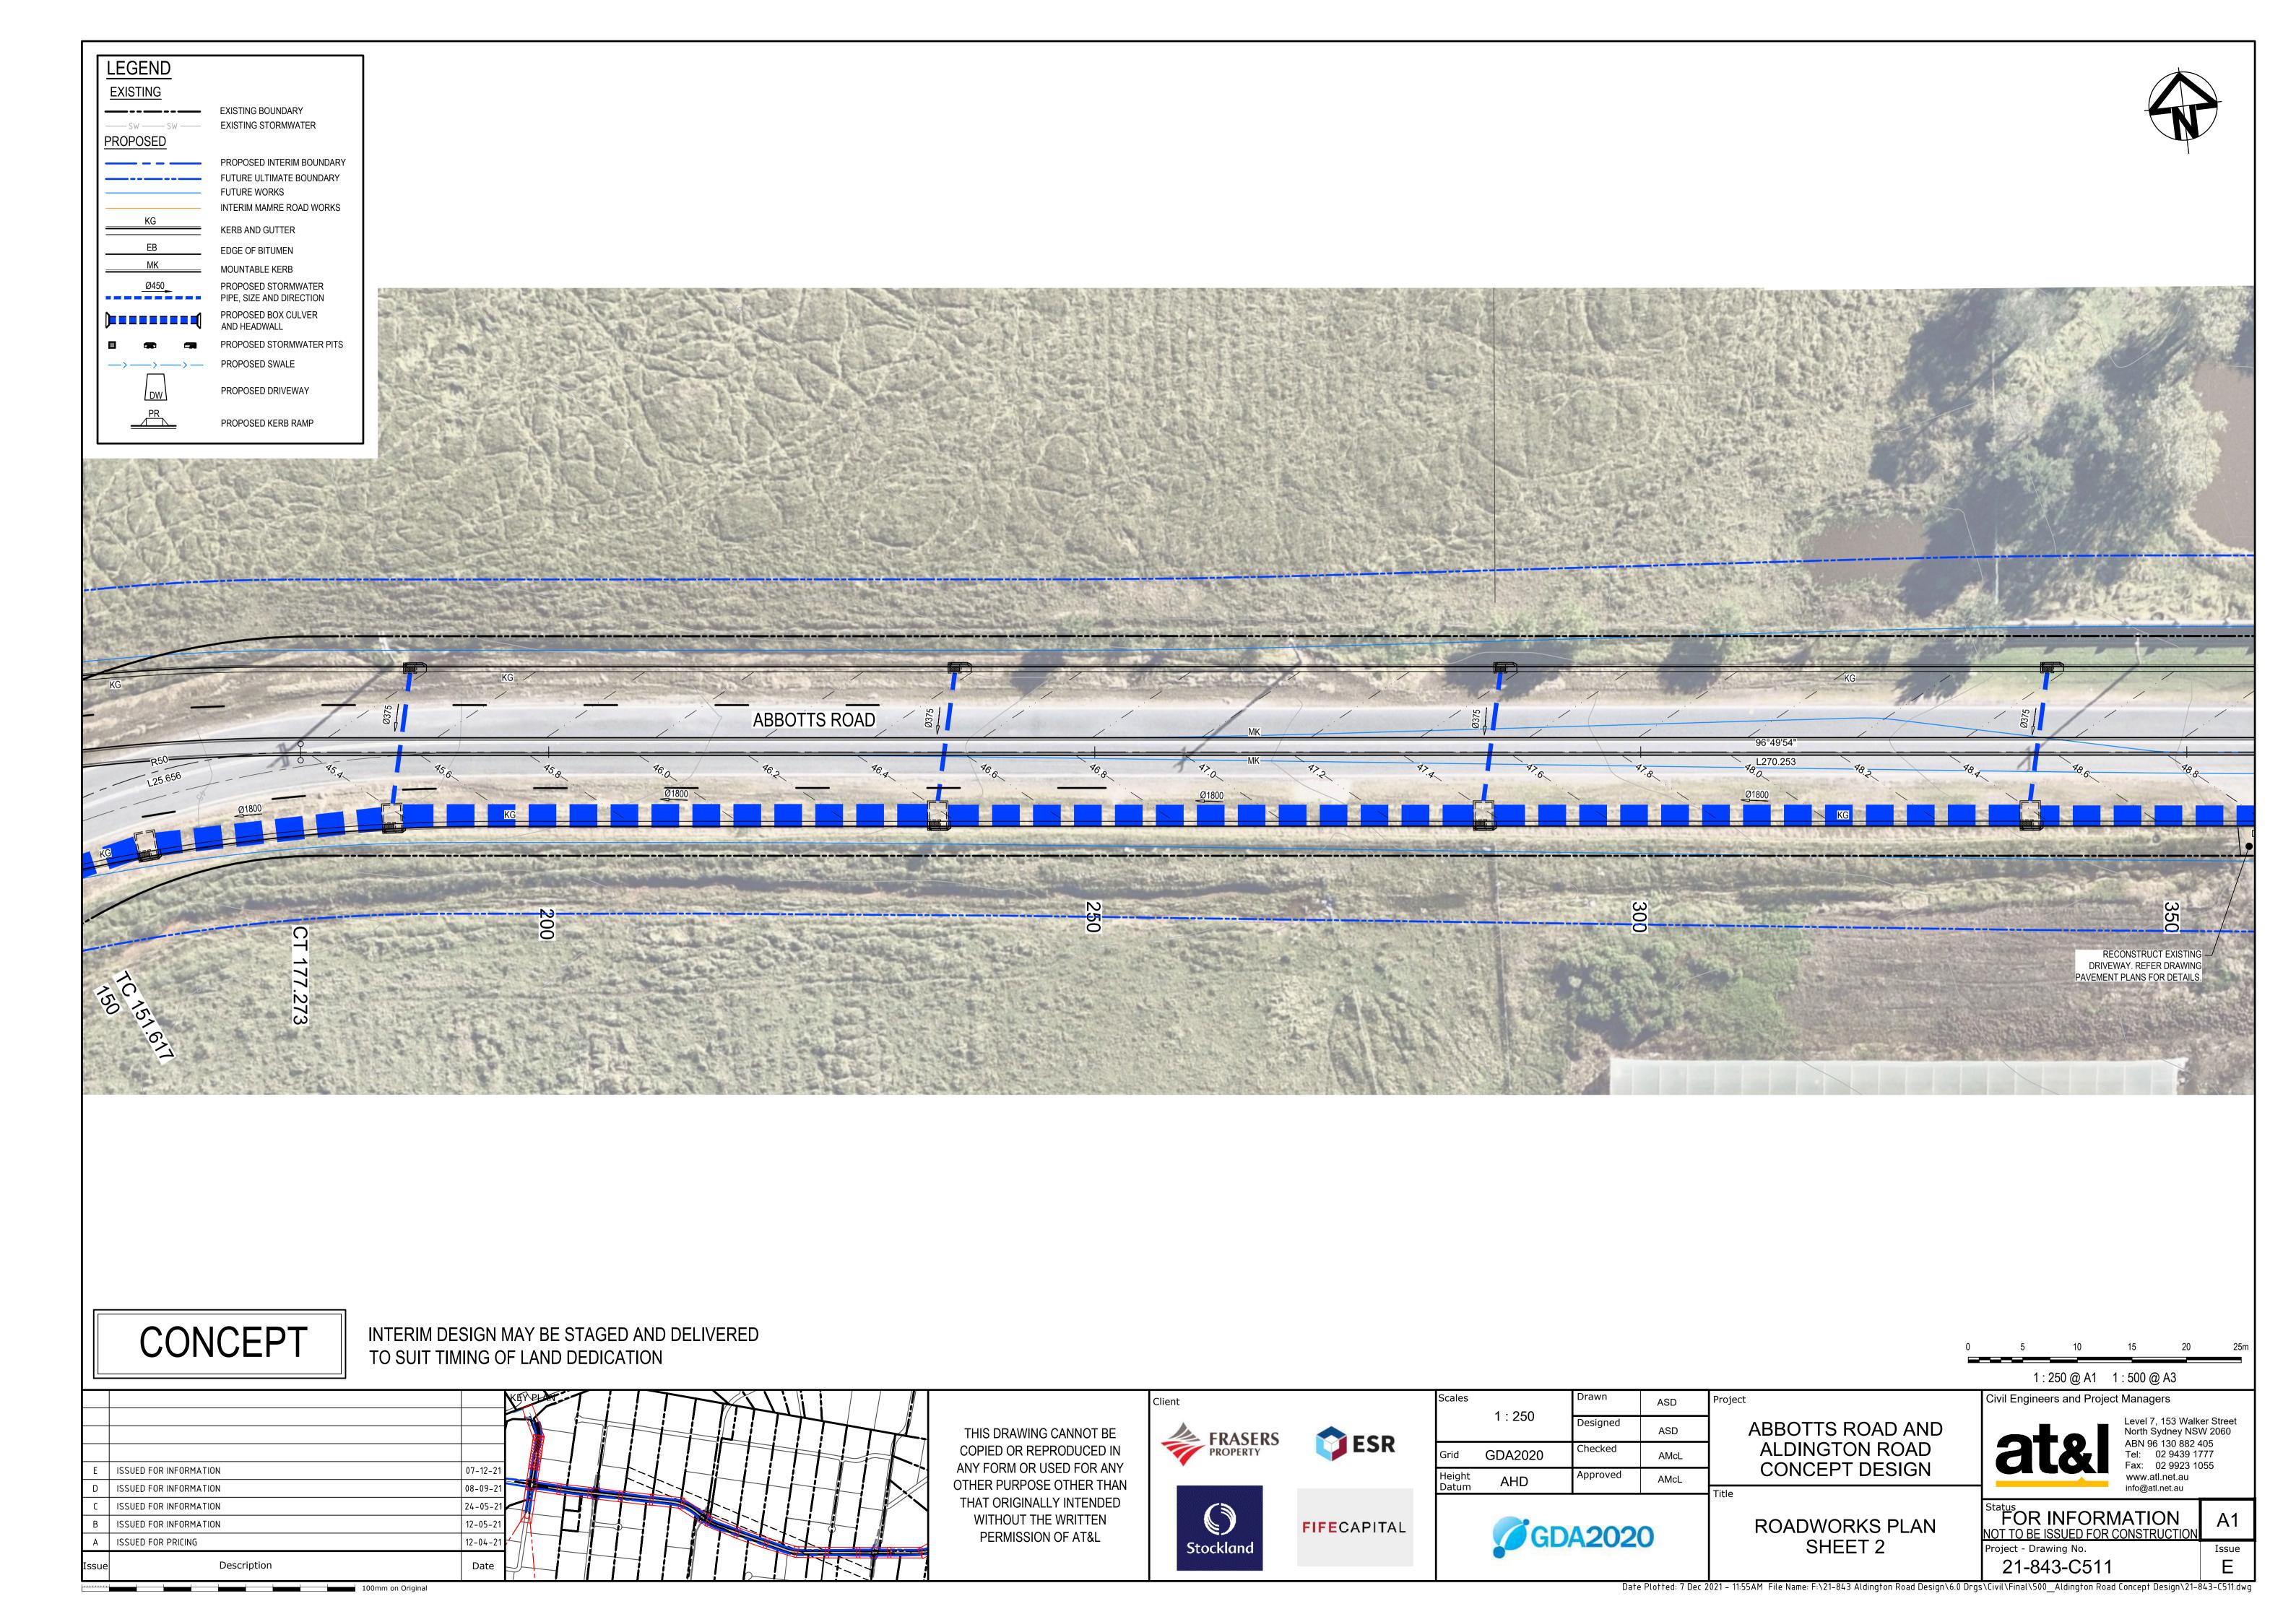

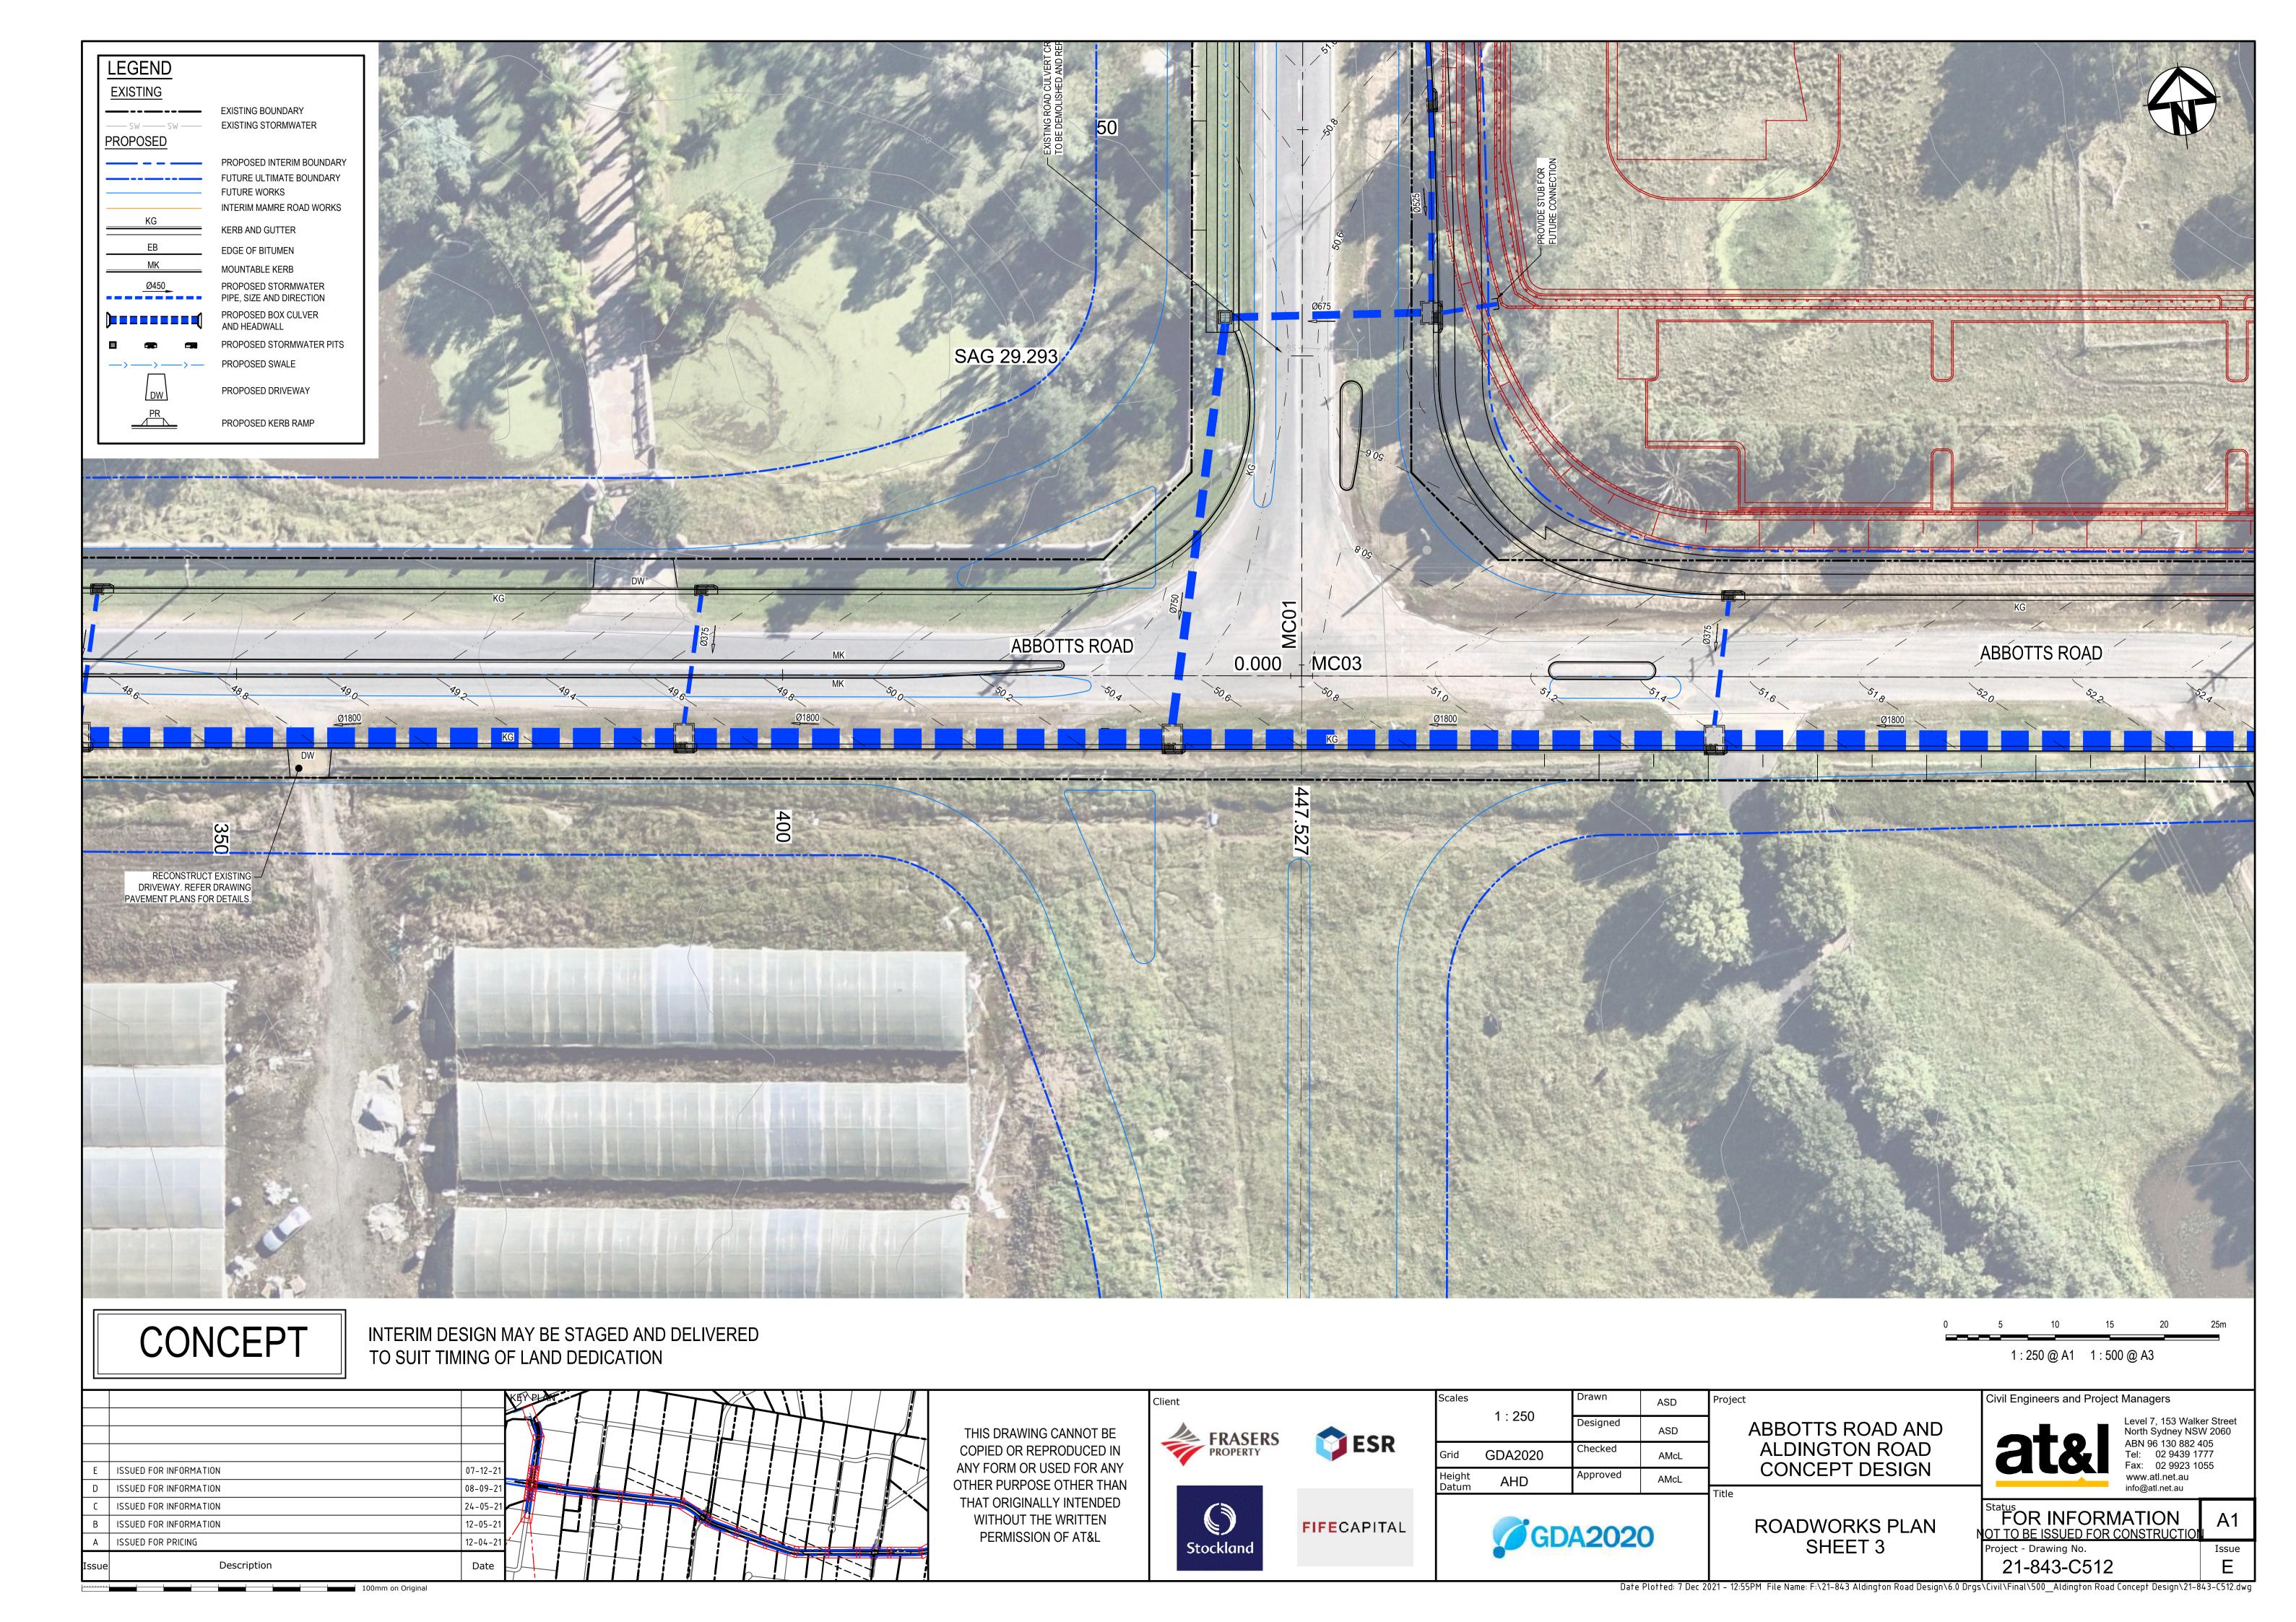

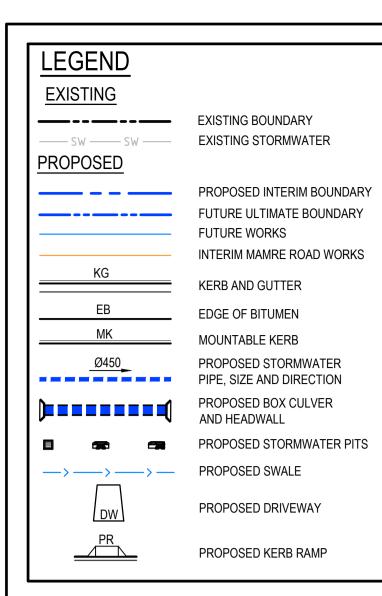



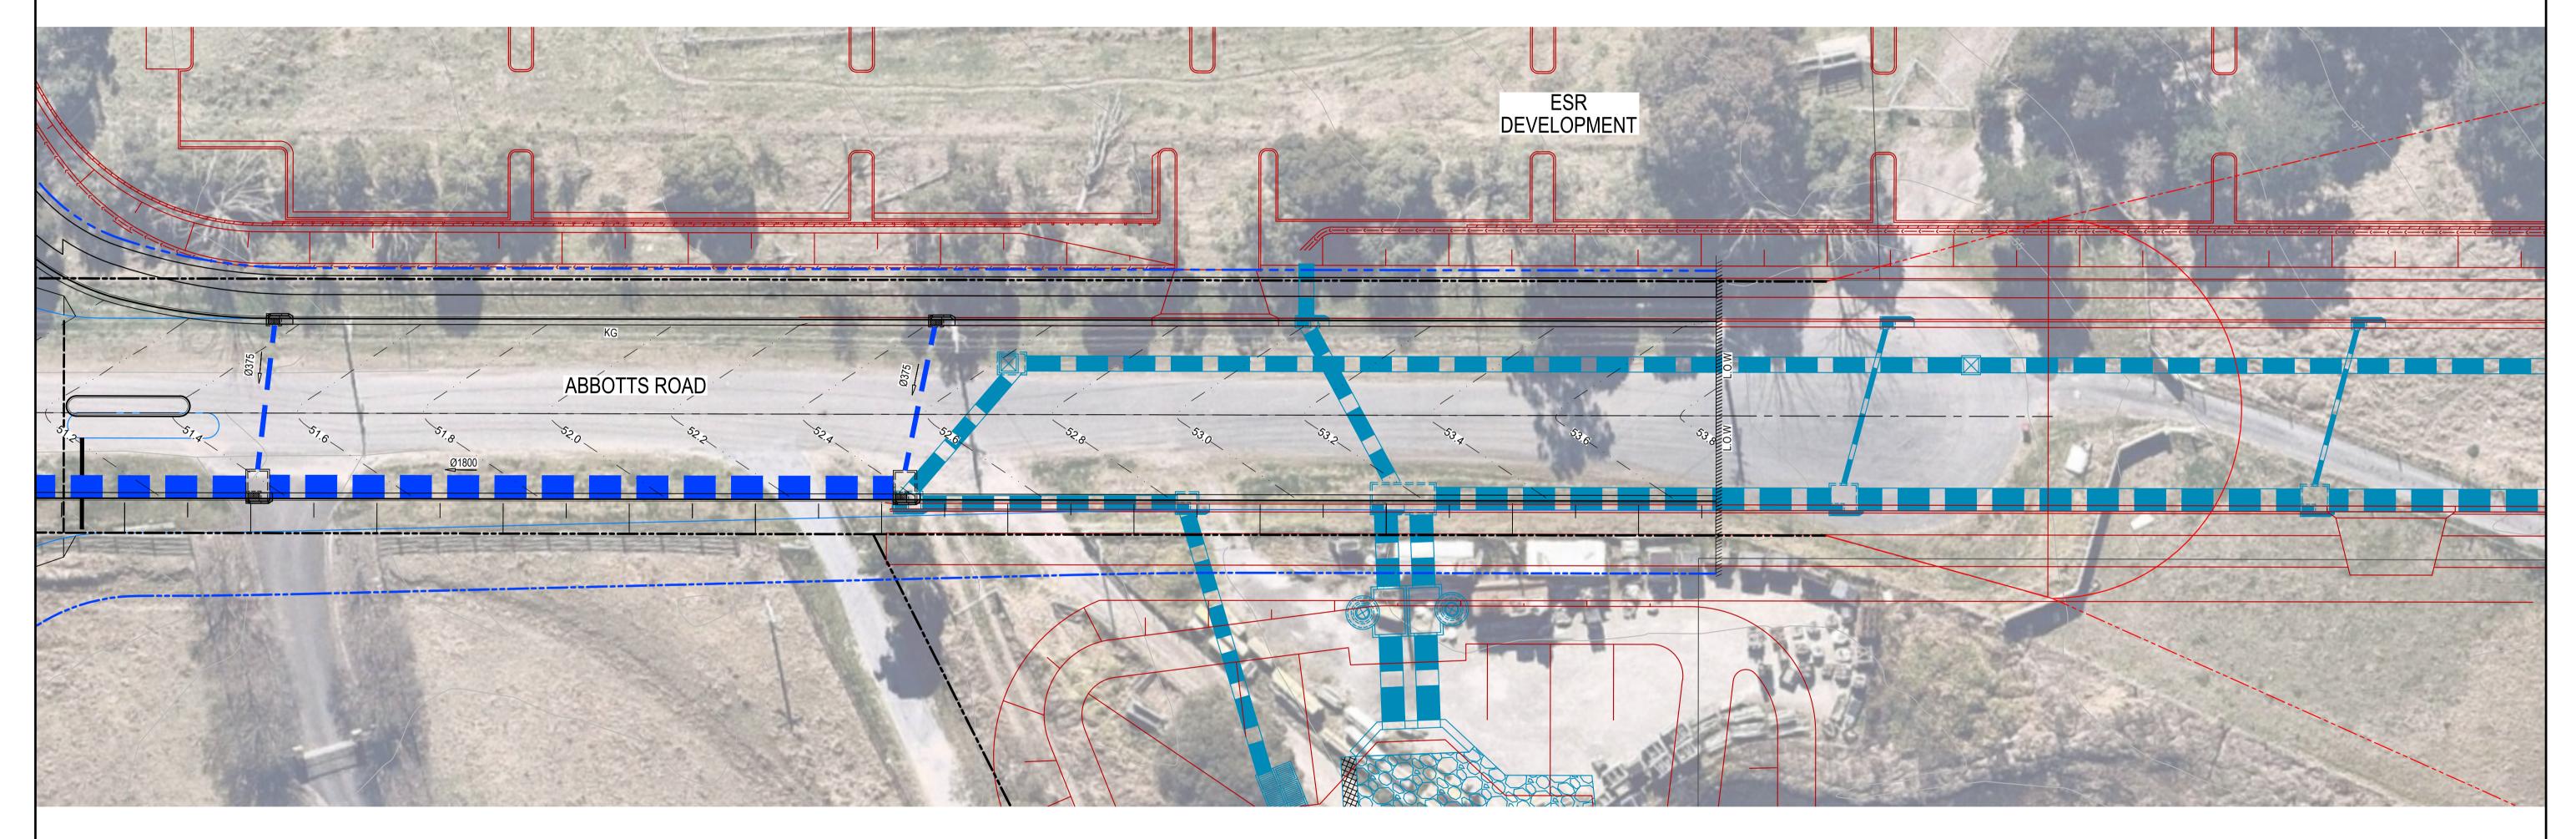



100mm on Original

INTERIM DESIGN MAY BE STAGED AND DELIVERED TO SUIT TIMING OF LAND DEDICATION

|       |                        |          | KEYPL |              |          |     | 4          |   |  |
|-------|------------------------|----------|-------|--------------|----------|-----|------------|---|--|
|       |                        |          |       |              |          |     |            |   |  |
| Е     | ISSUED FOR INFORMATION | 07-12-21 |       | The state of | h        |     |            |   |  |
| D     | ISSUED FOR INFORMATION | 08-09-21 |       |              |          |     |            |   |  |
| С     | ISSUED FOR INFORMATION | 24-05-21 |       |              |          | -11 | <i>!!!</i> |   |  |
| В     | ISSUED FOR INFORMATION | 12-05-21 |       |              | <b>—</b> |     |            | _ |  |
| Α     | ISSUED FOR PRICING     | 12-04-21 |       |              |          |     |            |   |  |
| Issue | Description            | Date     |       | a a a        |          |     | 11:        |   |  |

THIS DRAWING CANNOT BE COPIED OR REPRODUCED IN ANY FORM OR USED FOR ANY OTHER PURPOSE OTHER THAN THAT ORIGINALLY INTENDED WITHOUT THE WRITTEN PERMISSION OF AT&L





Stockland

Client



FIFECAPITAL

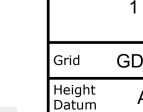

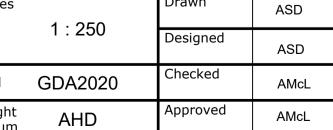

**CONCEPT DESIGN** ROADWORKS PLAN

ABBOTTS ROAD AND

**ALDINGTON ROAD** 


Project

Civil Engineers and Project Managers Level 7, 153 Walker Street North Sydney NSW 2060 ABN 96 130 882 405 Tel: 02 9439 1777 Fax: 02 9923 1055 www.atl.net.au info@atl.net.au

FOR INFORMATION
NOT TO BE ISSUED FOR CONSTRUCTION Project - Drawing No. 21-843-C513

1 : 250 @ A1 1 : 500 @ A3

**GDA2020** SHEET 4

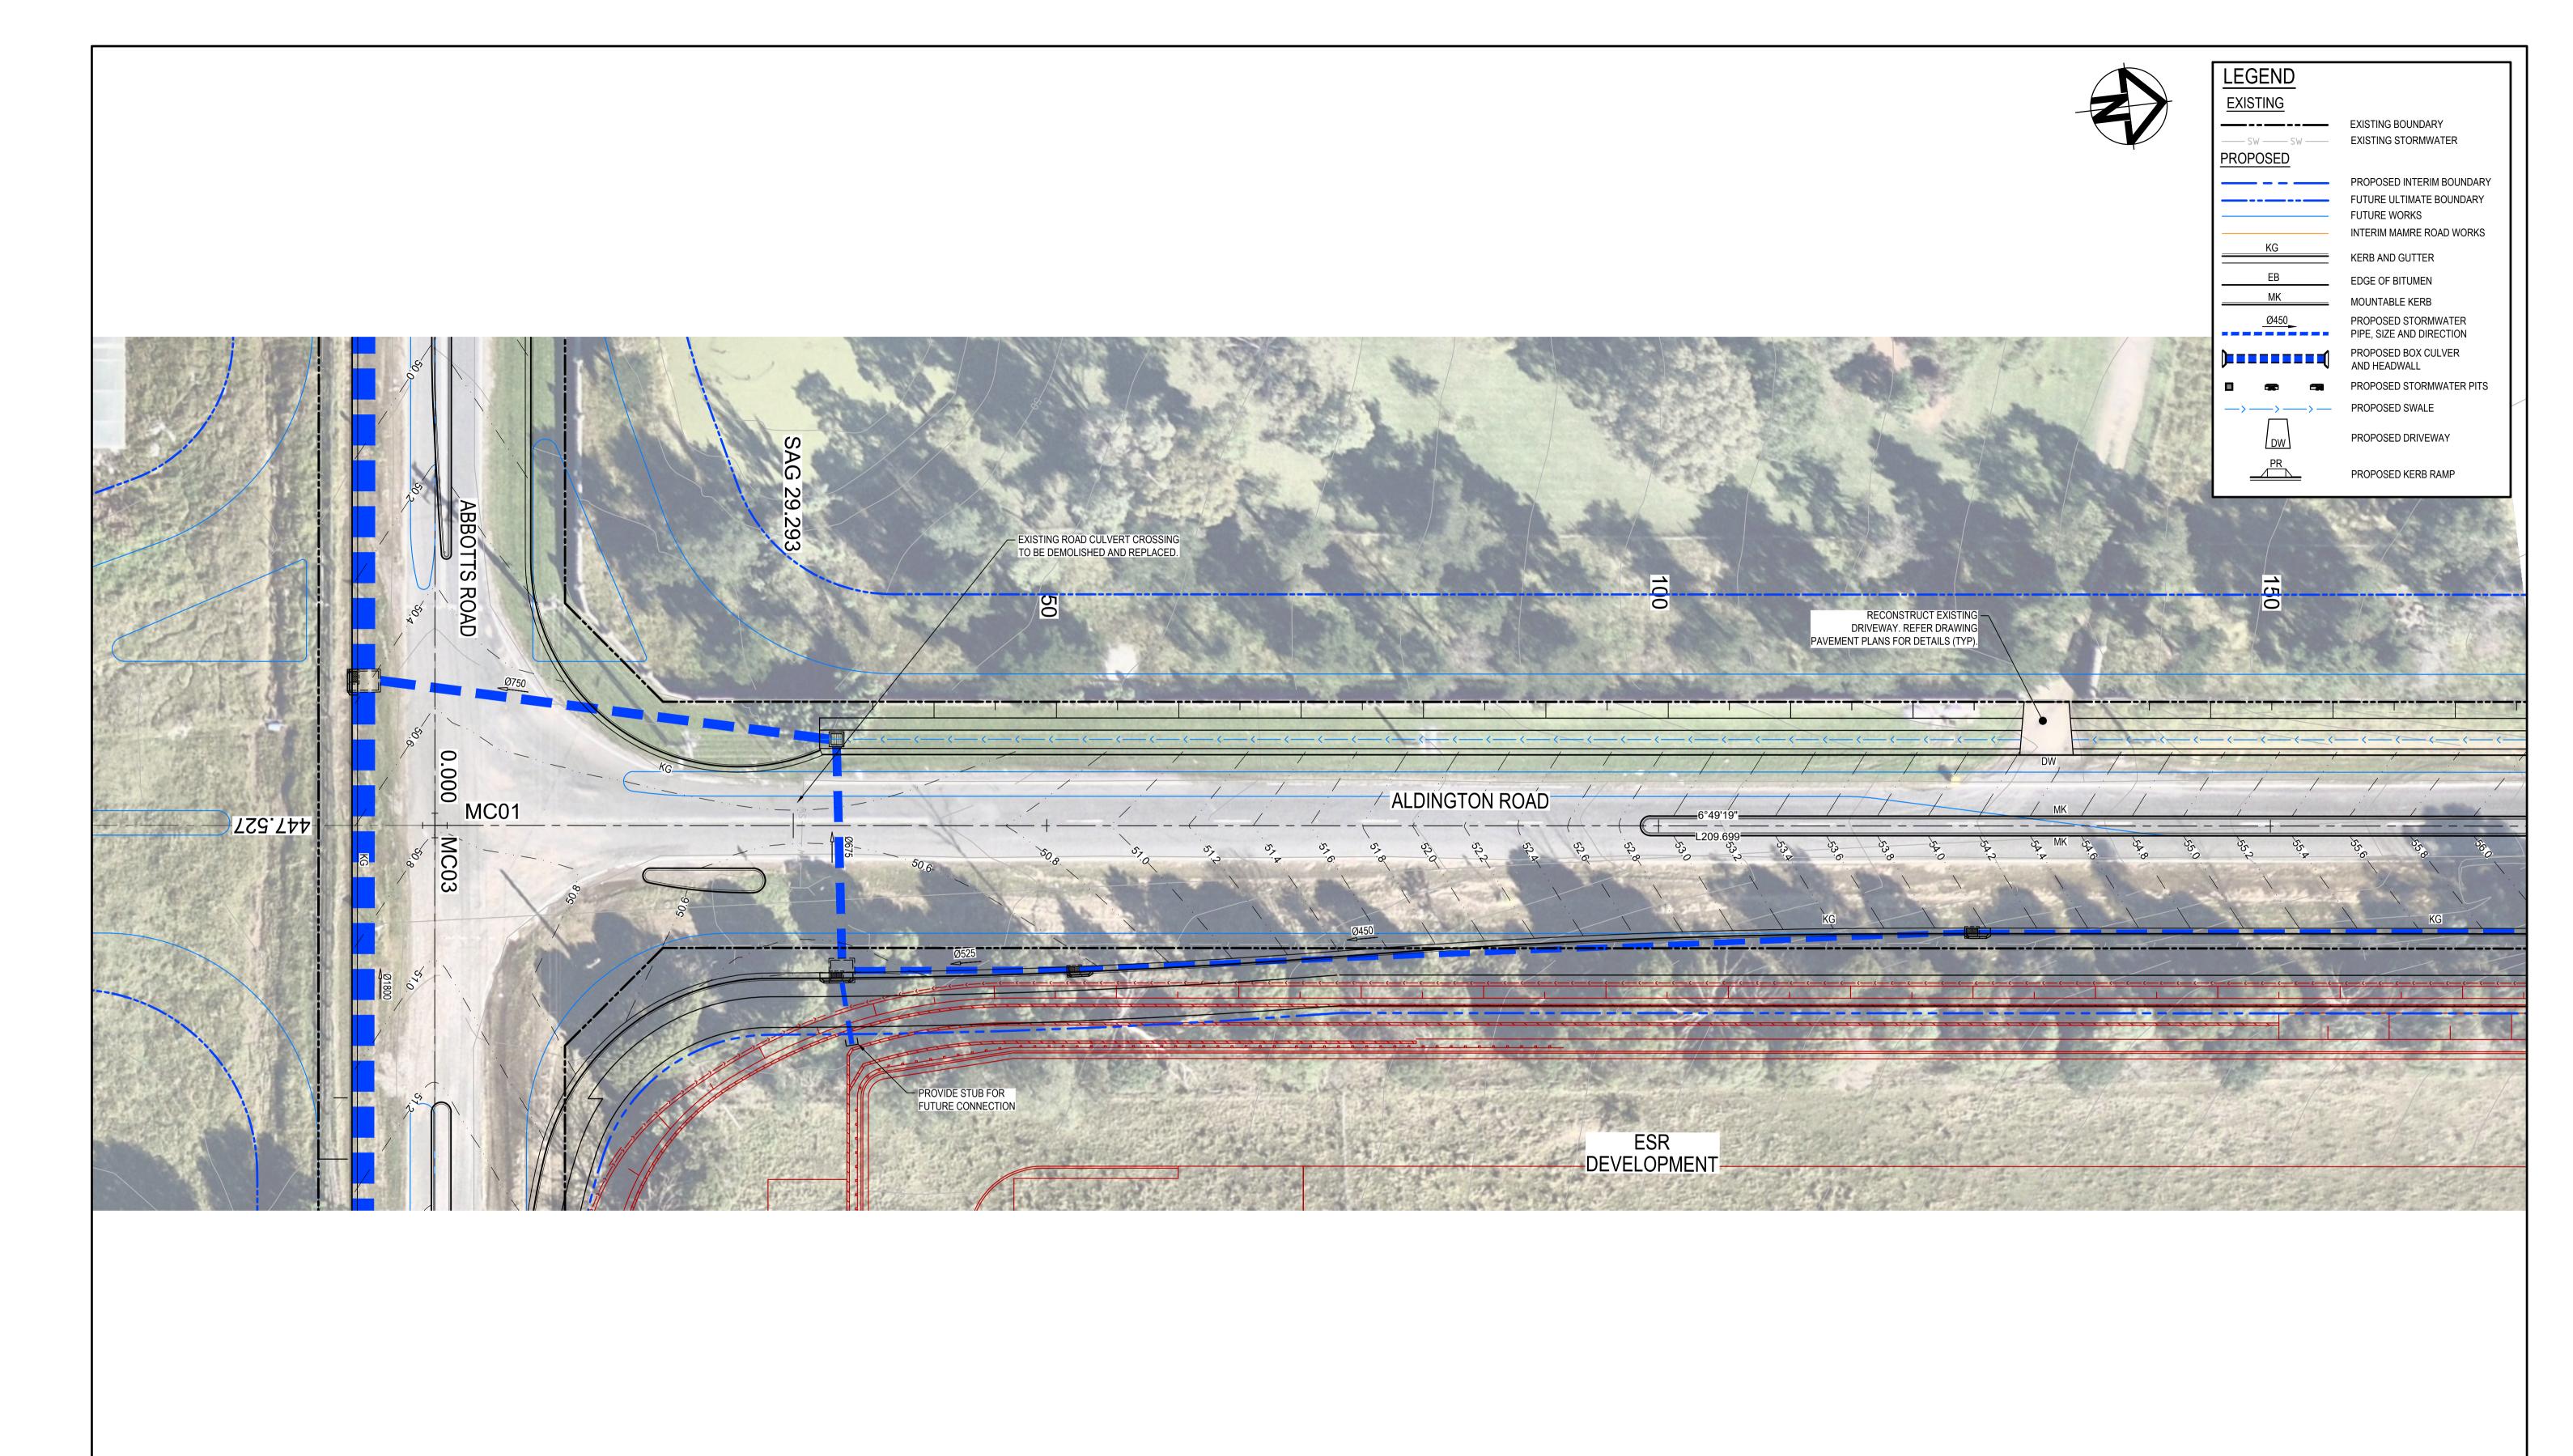



INTERIM DESIGN MAY BE STAGED AND DELIVERED TO SUIT TIMING OF LAND DEDICATION


|       |                        | KEY PLANT |
|-------|------------------------|-----------|
|       |                        |           |
| F     | ISSUED FOR INFORMATION | 07-12-21  |
| E     | ISSUED FOR INFORMATION | 24-09-21  |
| D     | ISSUED FOR INFORMATION | 08-09-21  |
| С     | ISSUED FOR INFORMATION | 24-05-21  |
| В     | ISSUED FOR INFORMATION | 12-05-21  |
| Α     | ISSUED FOR PRICING     | 12-04-21  |
| Issue | Description            | Date      |

THIS DRAWING CANNOT BE COPIED OR REPRODUCED IN ANY FORM OR USED FOR ANY OTHER PURPOSE OTHER THAN THAT ORIGINALLY INTENDED WITHOUT THE WRITTEN PERMISSION OF AT&L



Client



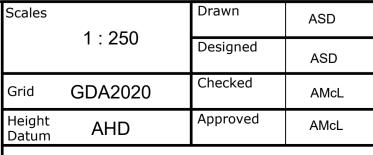

ABBOTTS ROAD AND **ALDINGTON ROAD CONCEPT DESIGN** 

Level 7, 153 Walker Street North Sydney NSW 2060 ABN 96 130 882 405 Tel: 02 9439 1777 Fax: 02 9923 1055 www.atl.net.au info@atl.net.au

ROADWORKS PLAN SHEET 5


Project


FOR INFORMATION
NOT TO BE ISSUED FOR CONSTRUCTION Project - Drawing No. 21-843-C514


1 : 250 @ A1 1 : 500 @ A3


Civil Engineers and Project Managers


FIFECAPITAL **GDA2020** Stockland

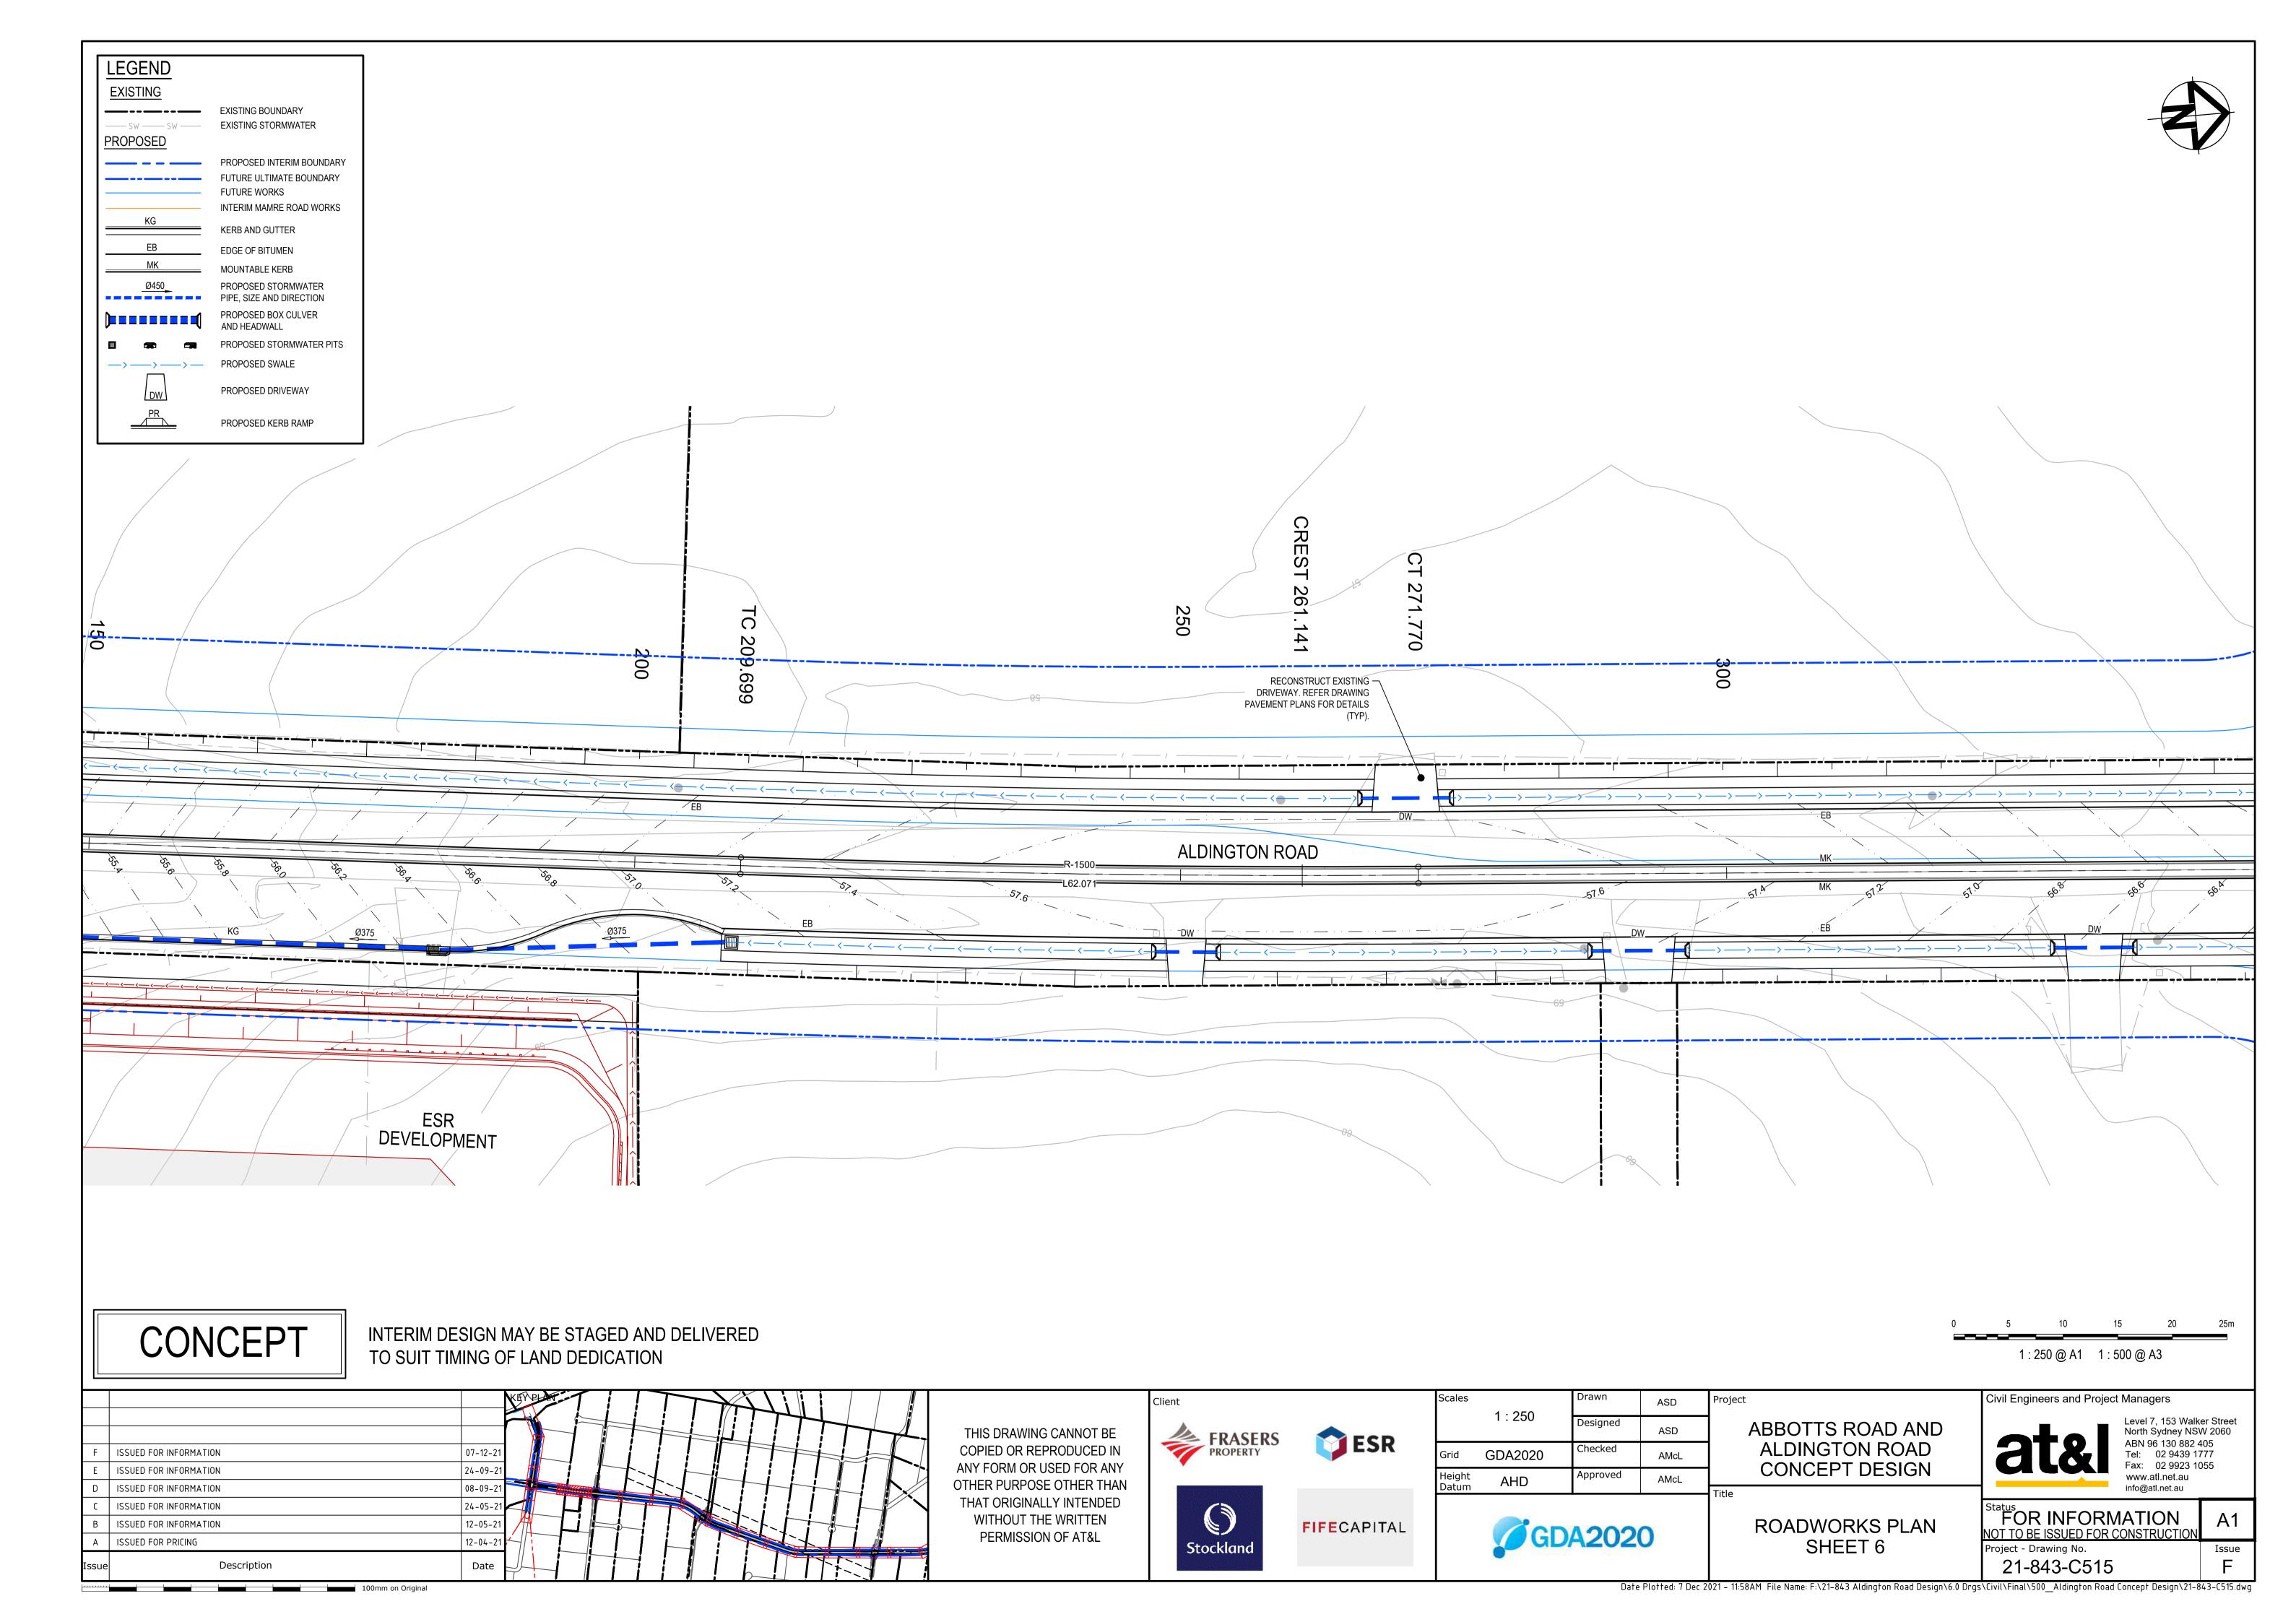


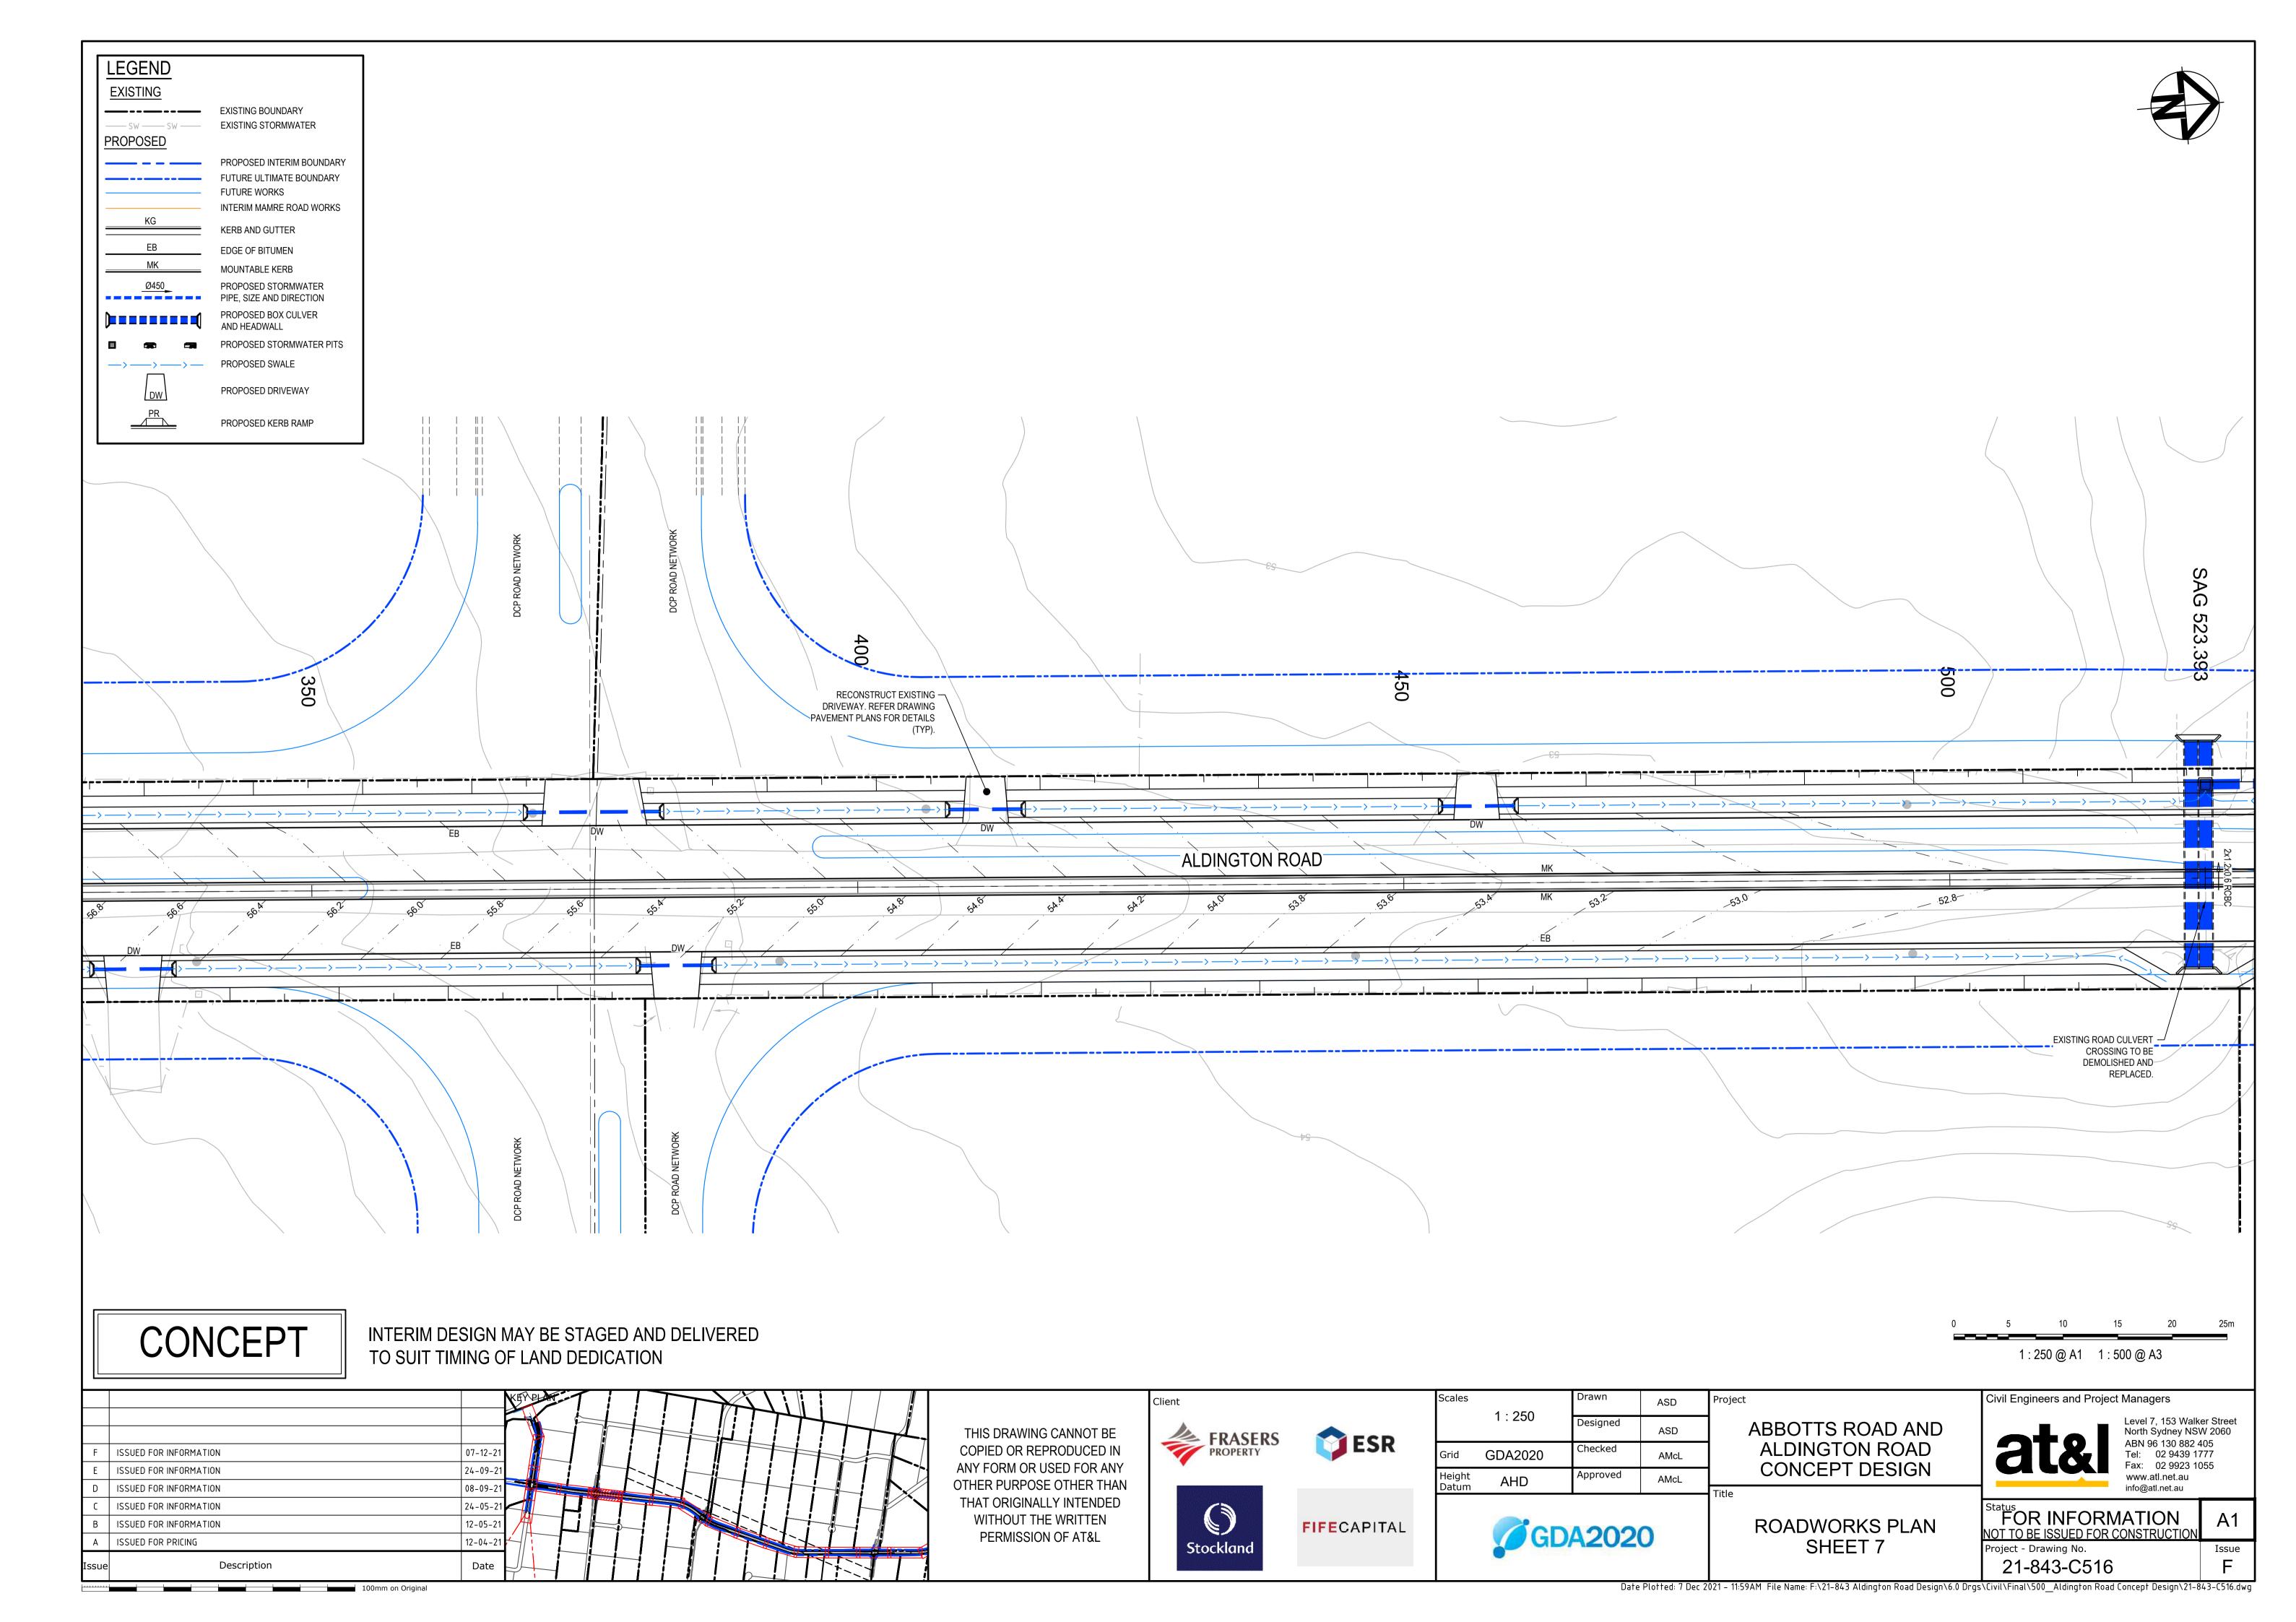


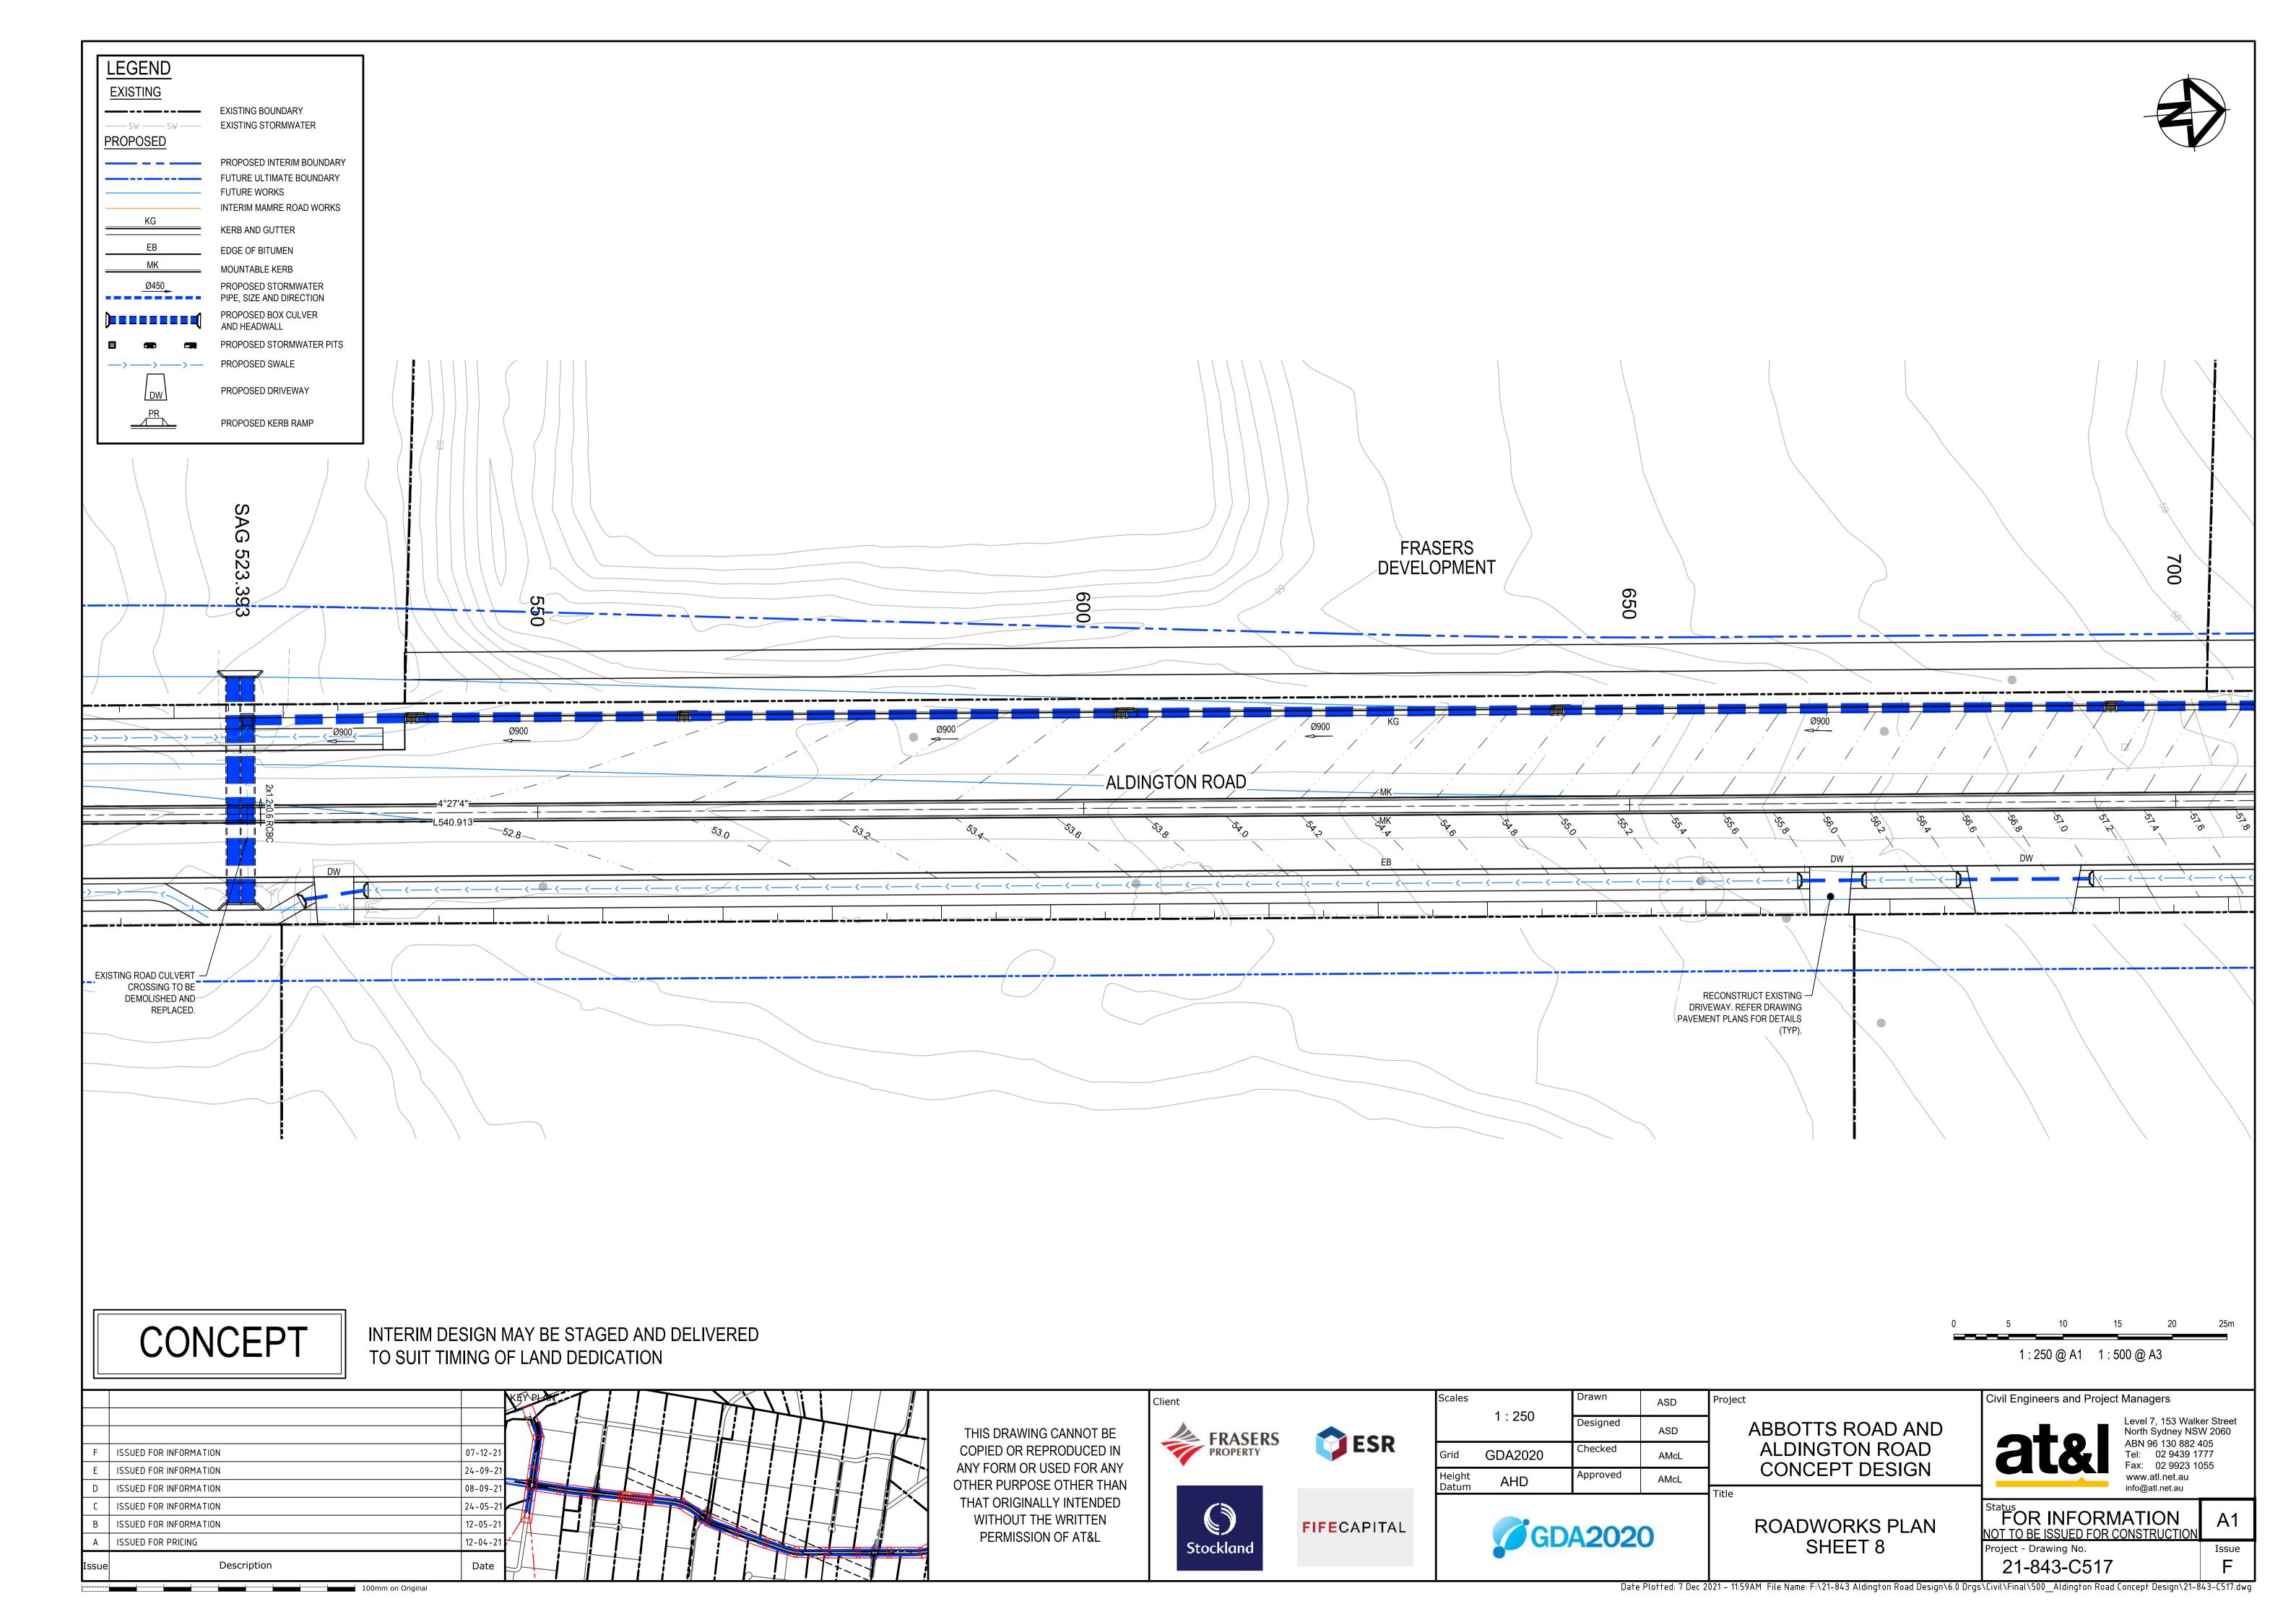


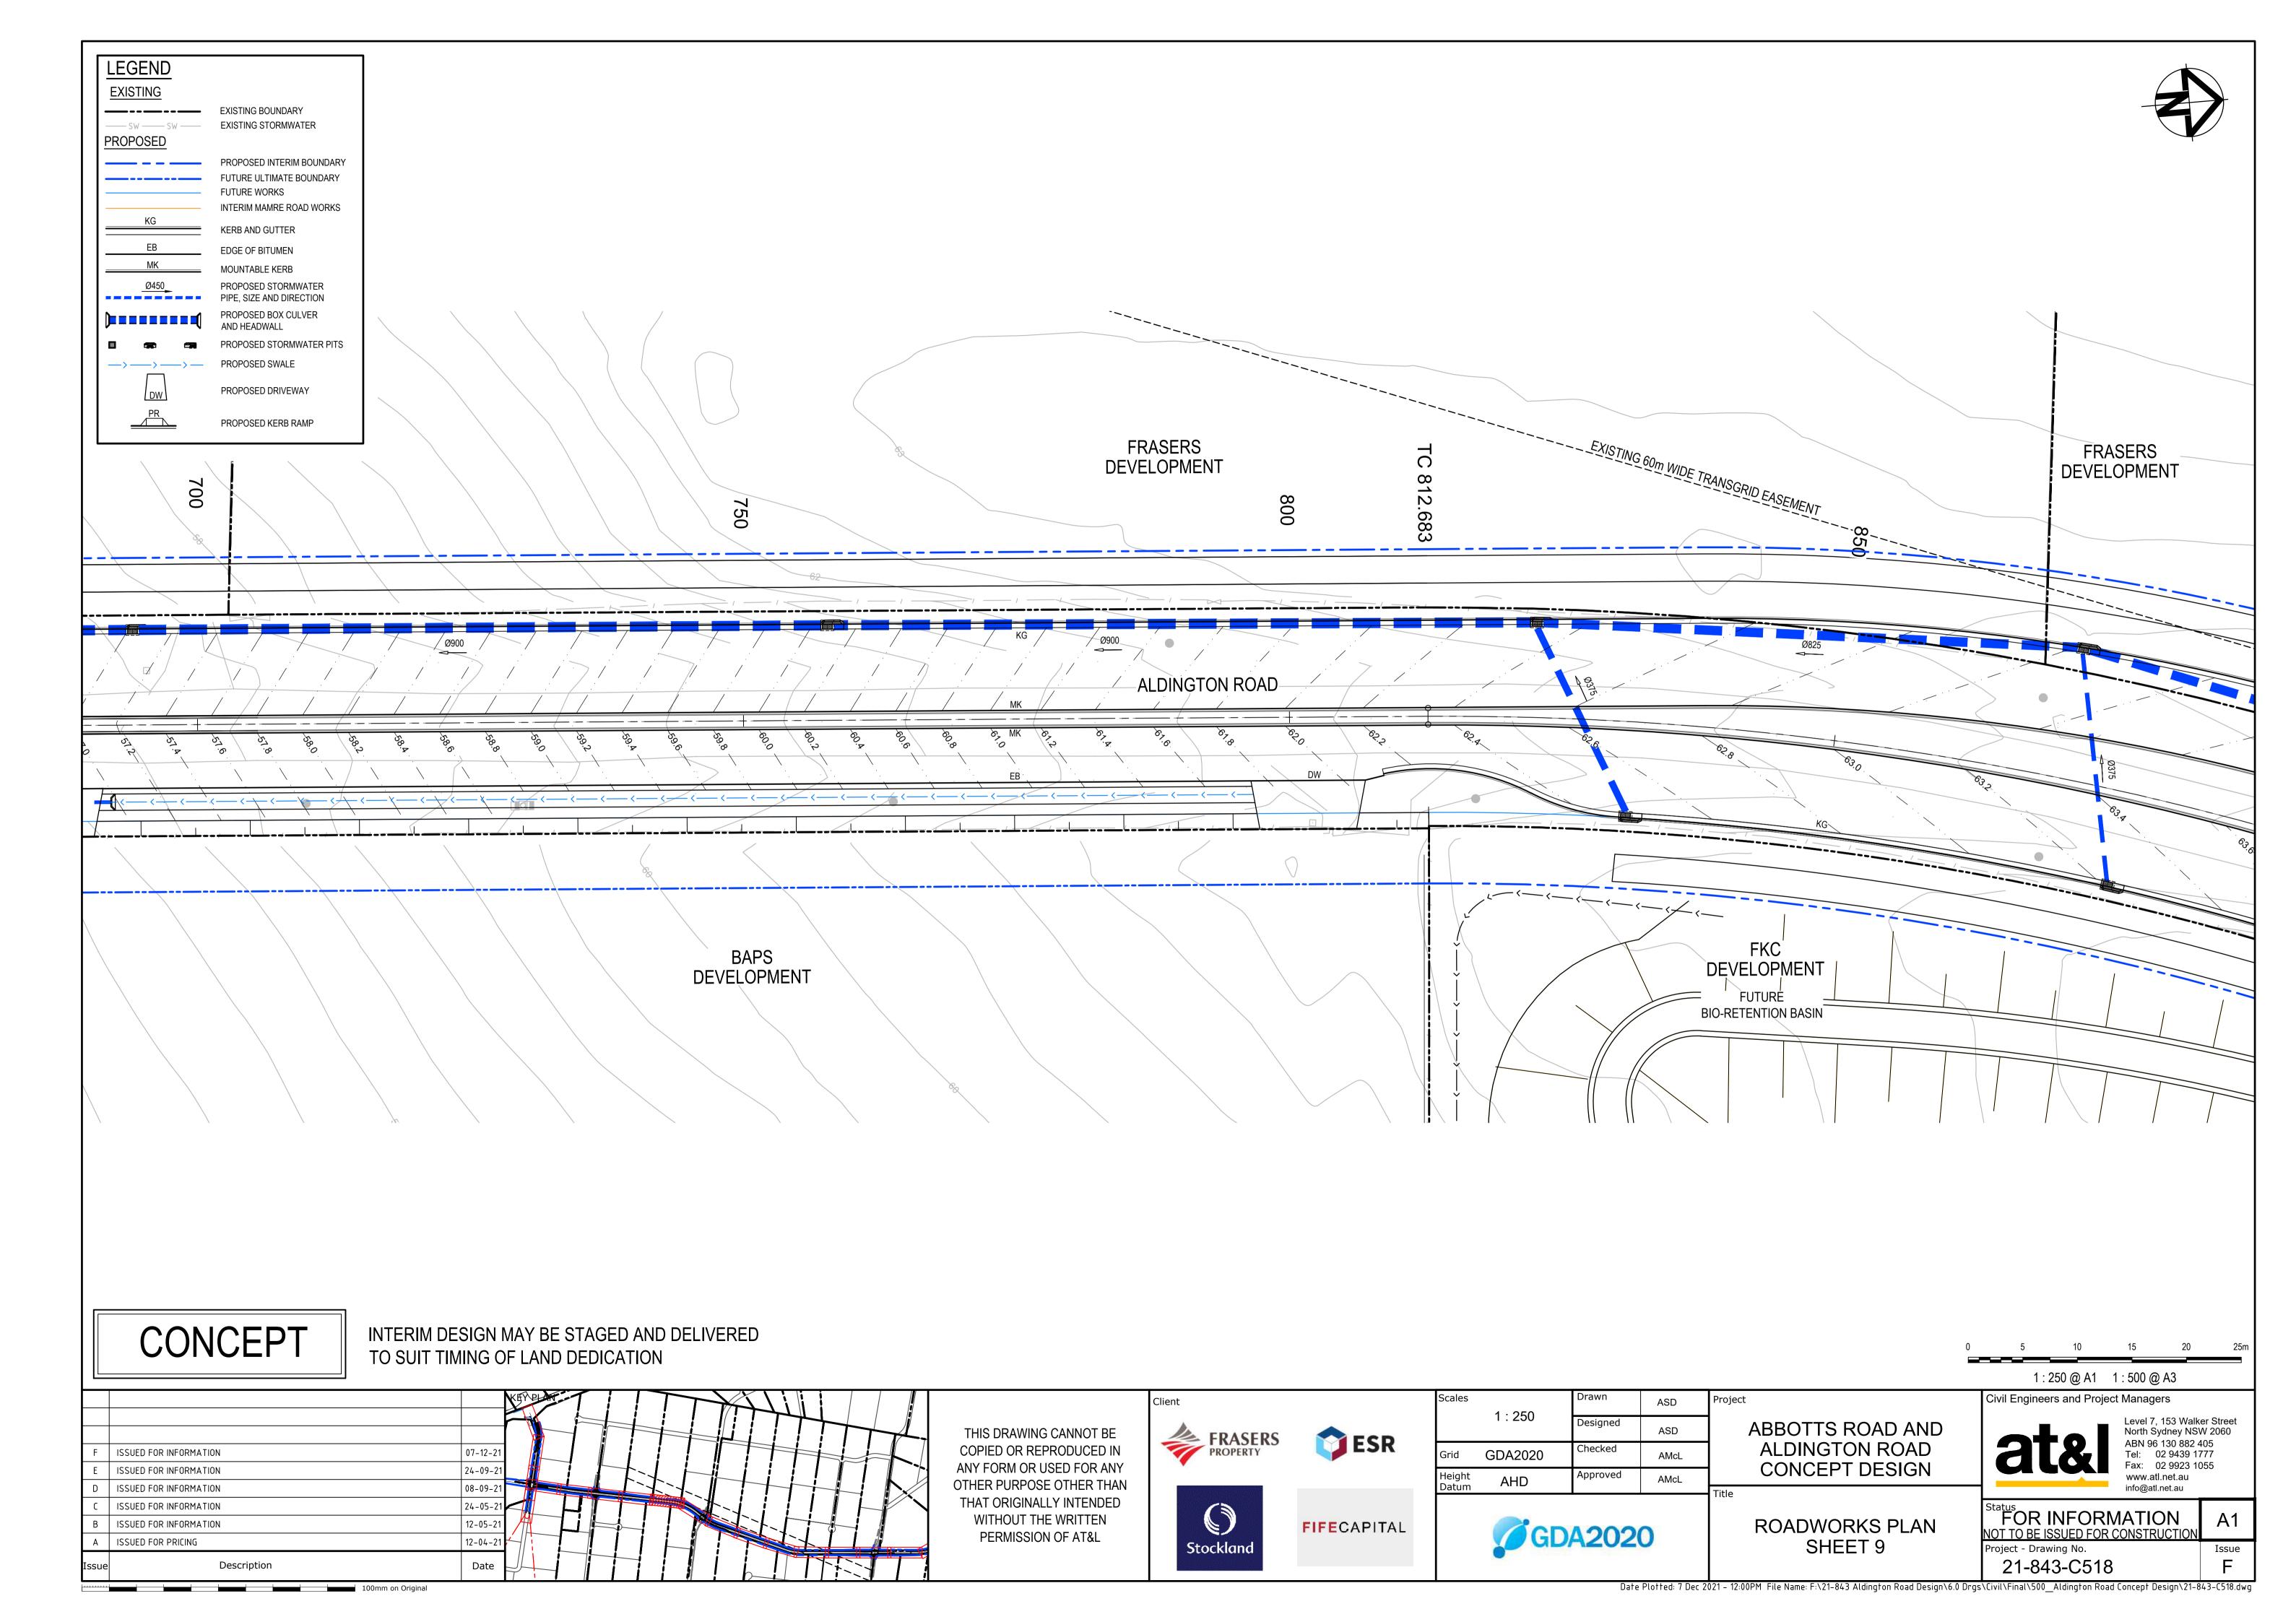


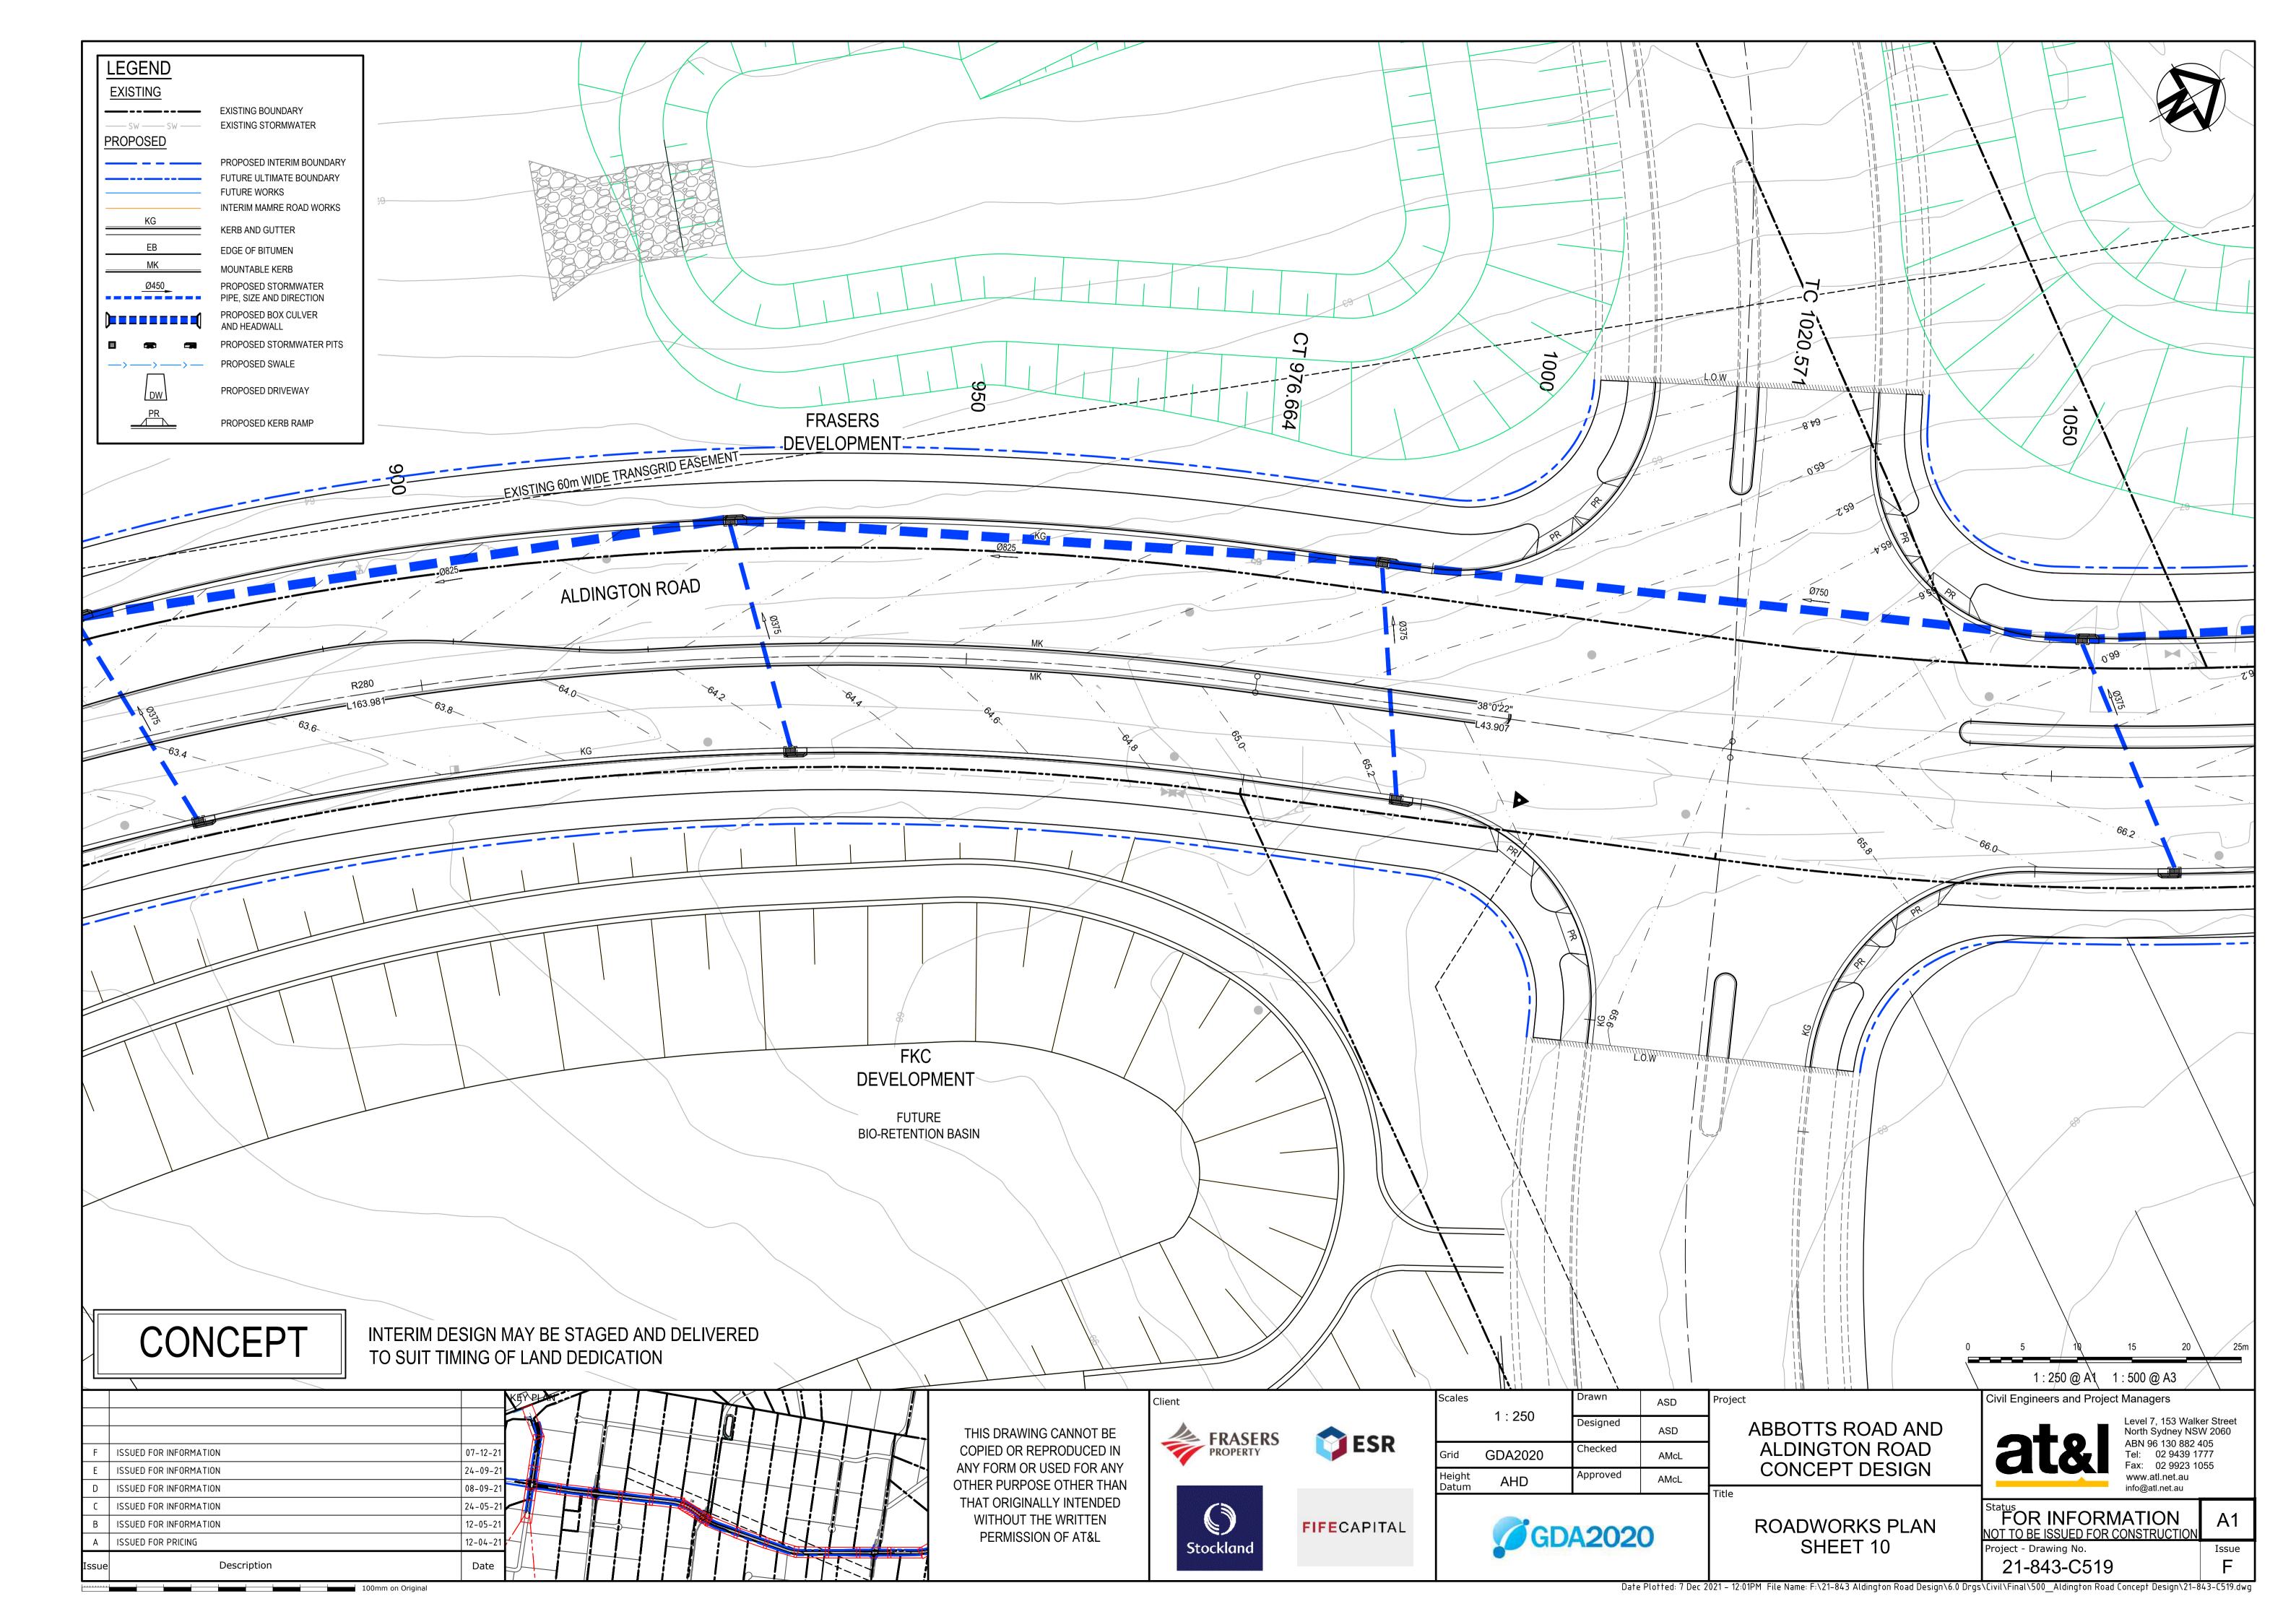


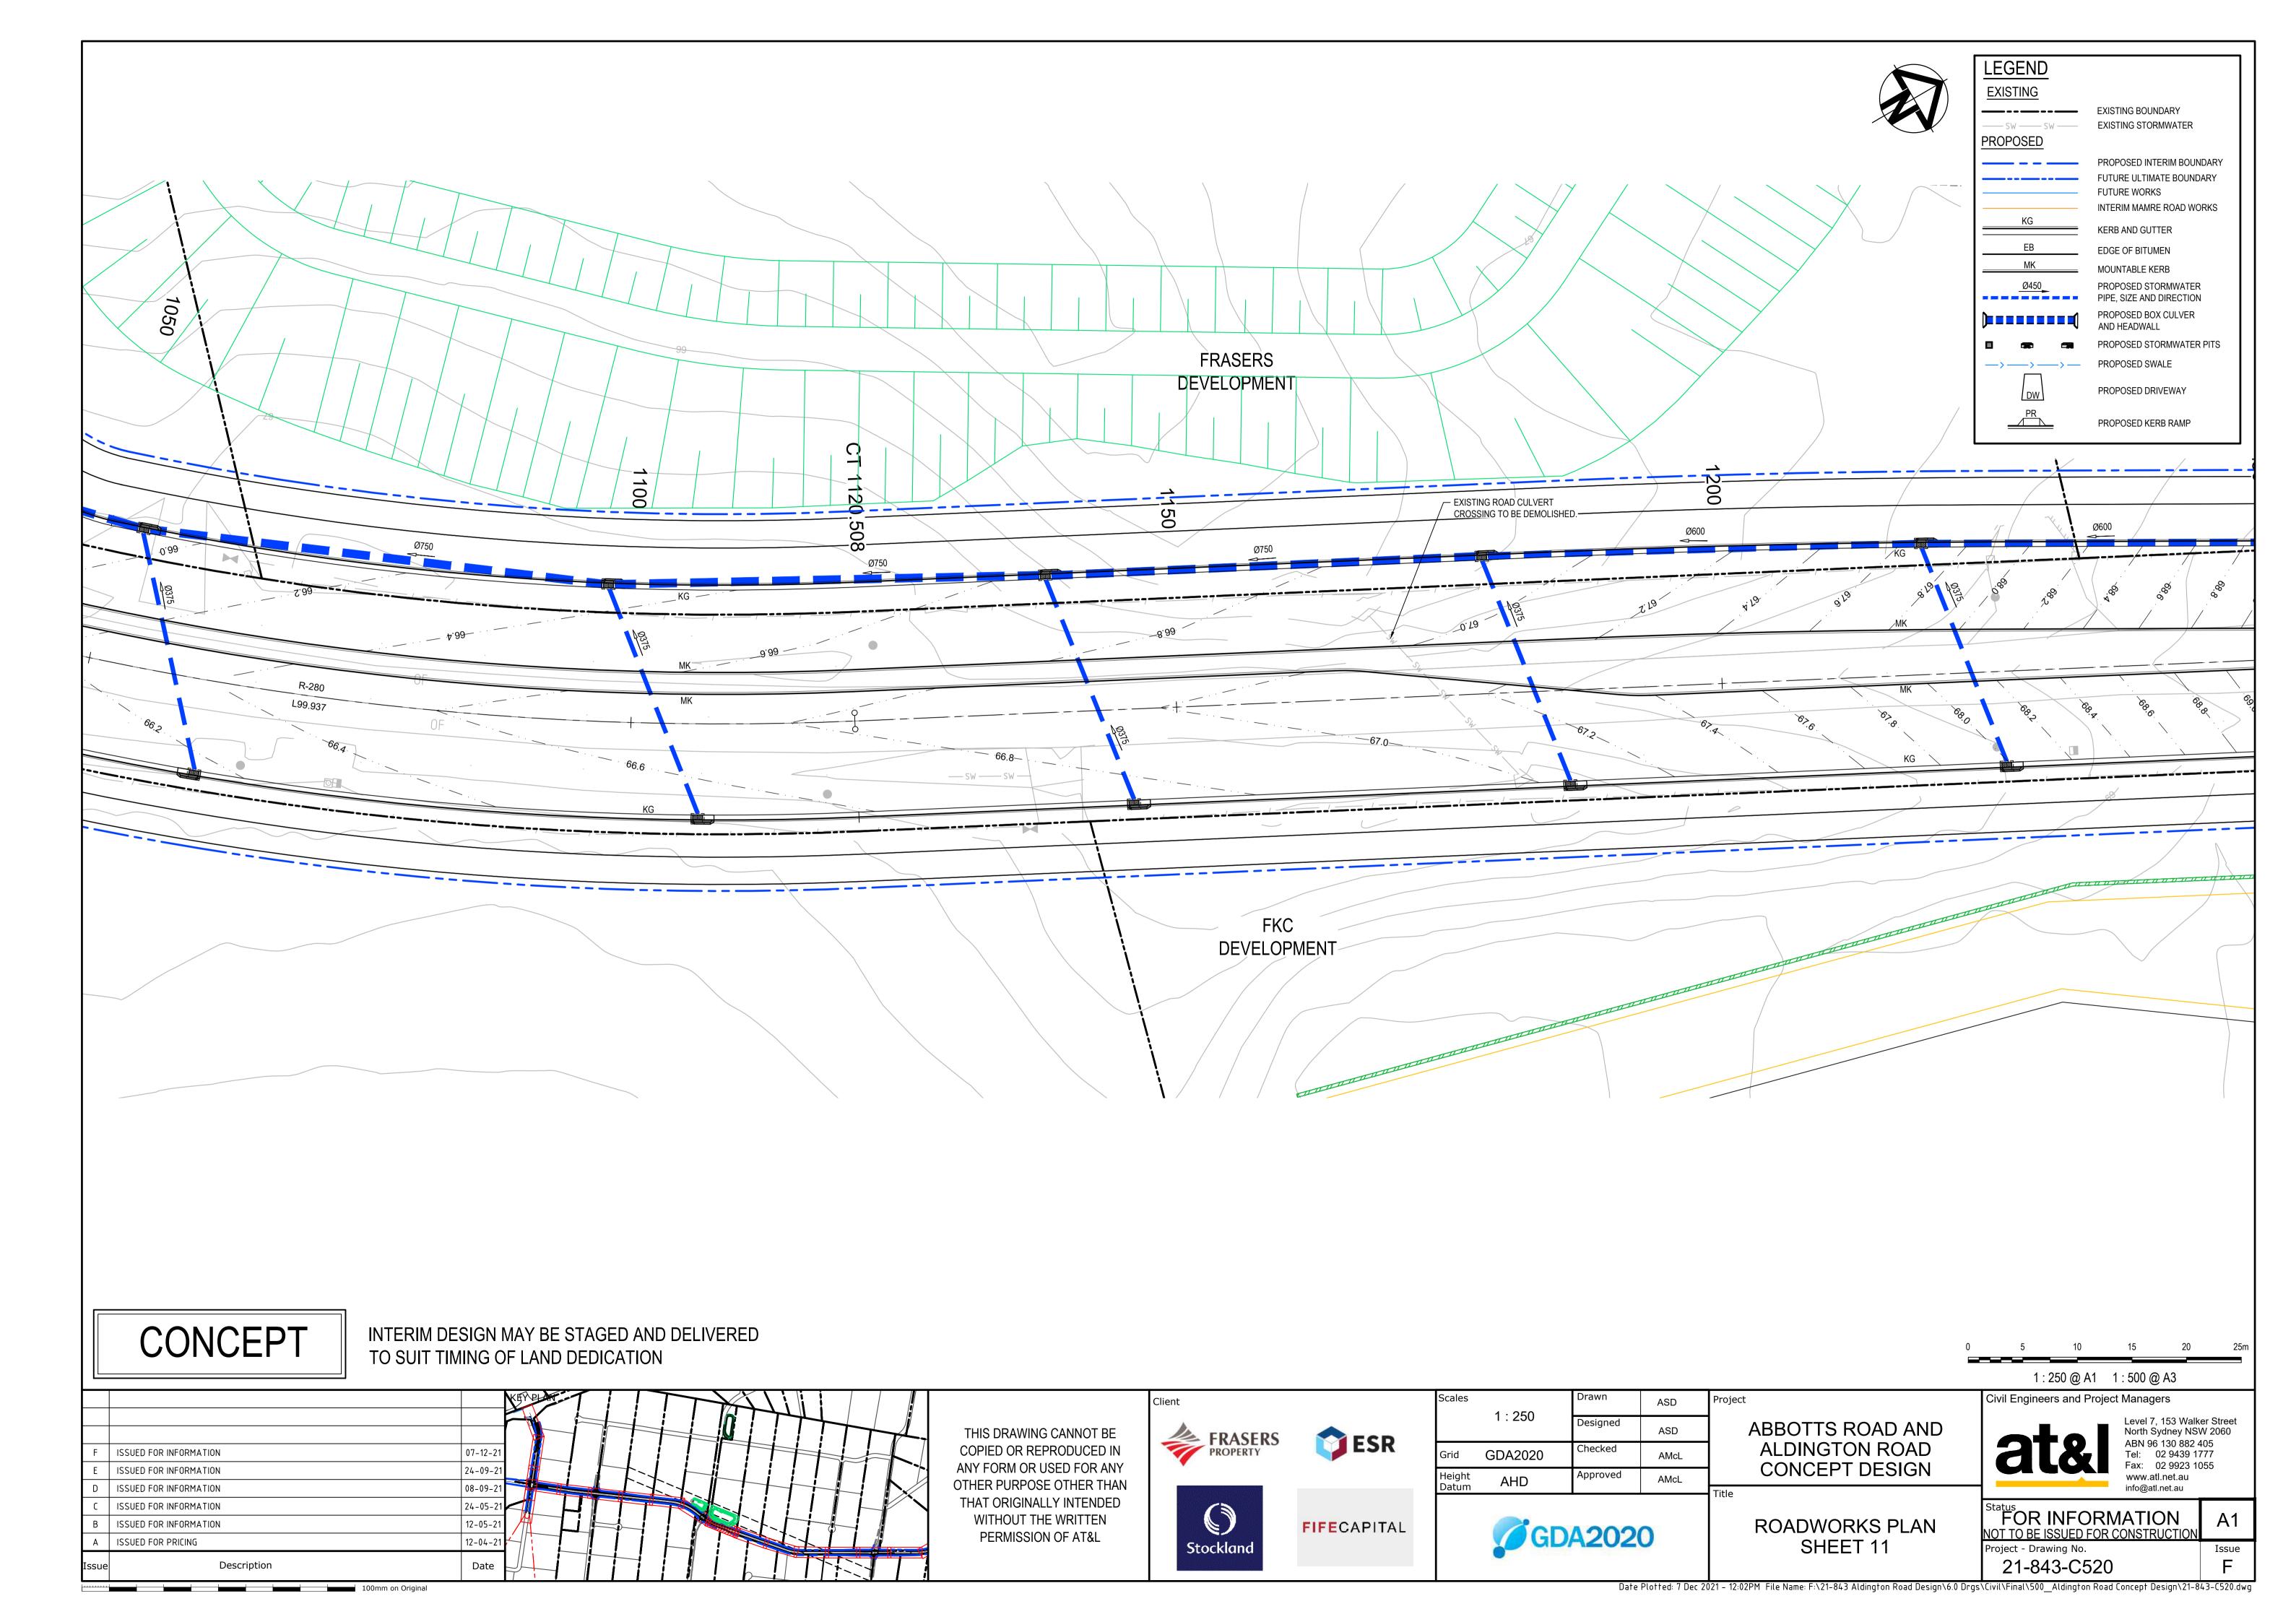


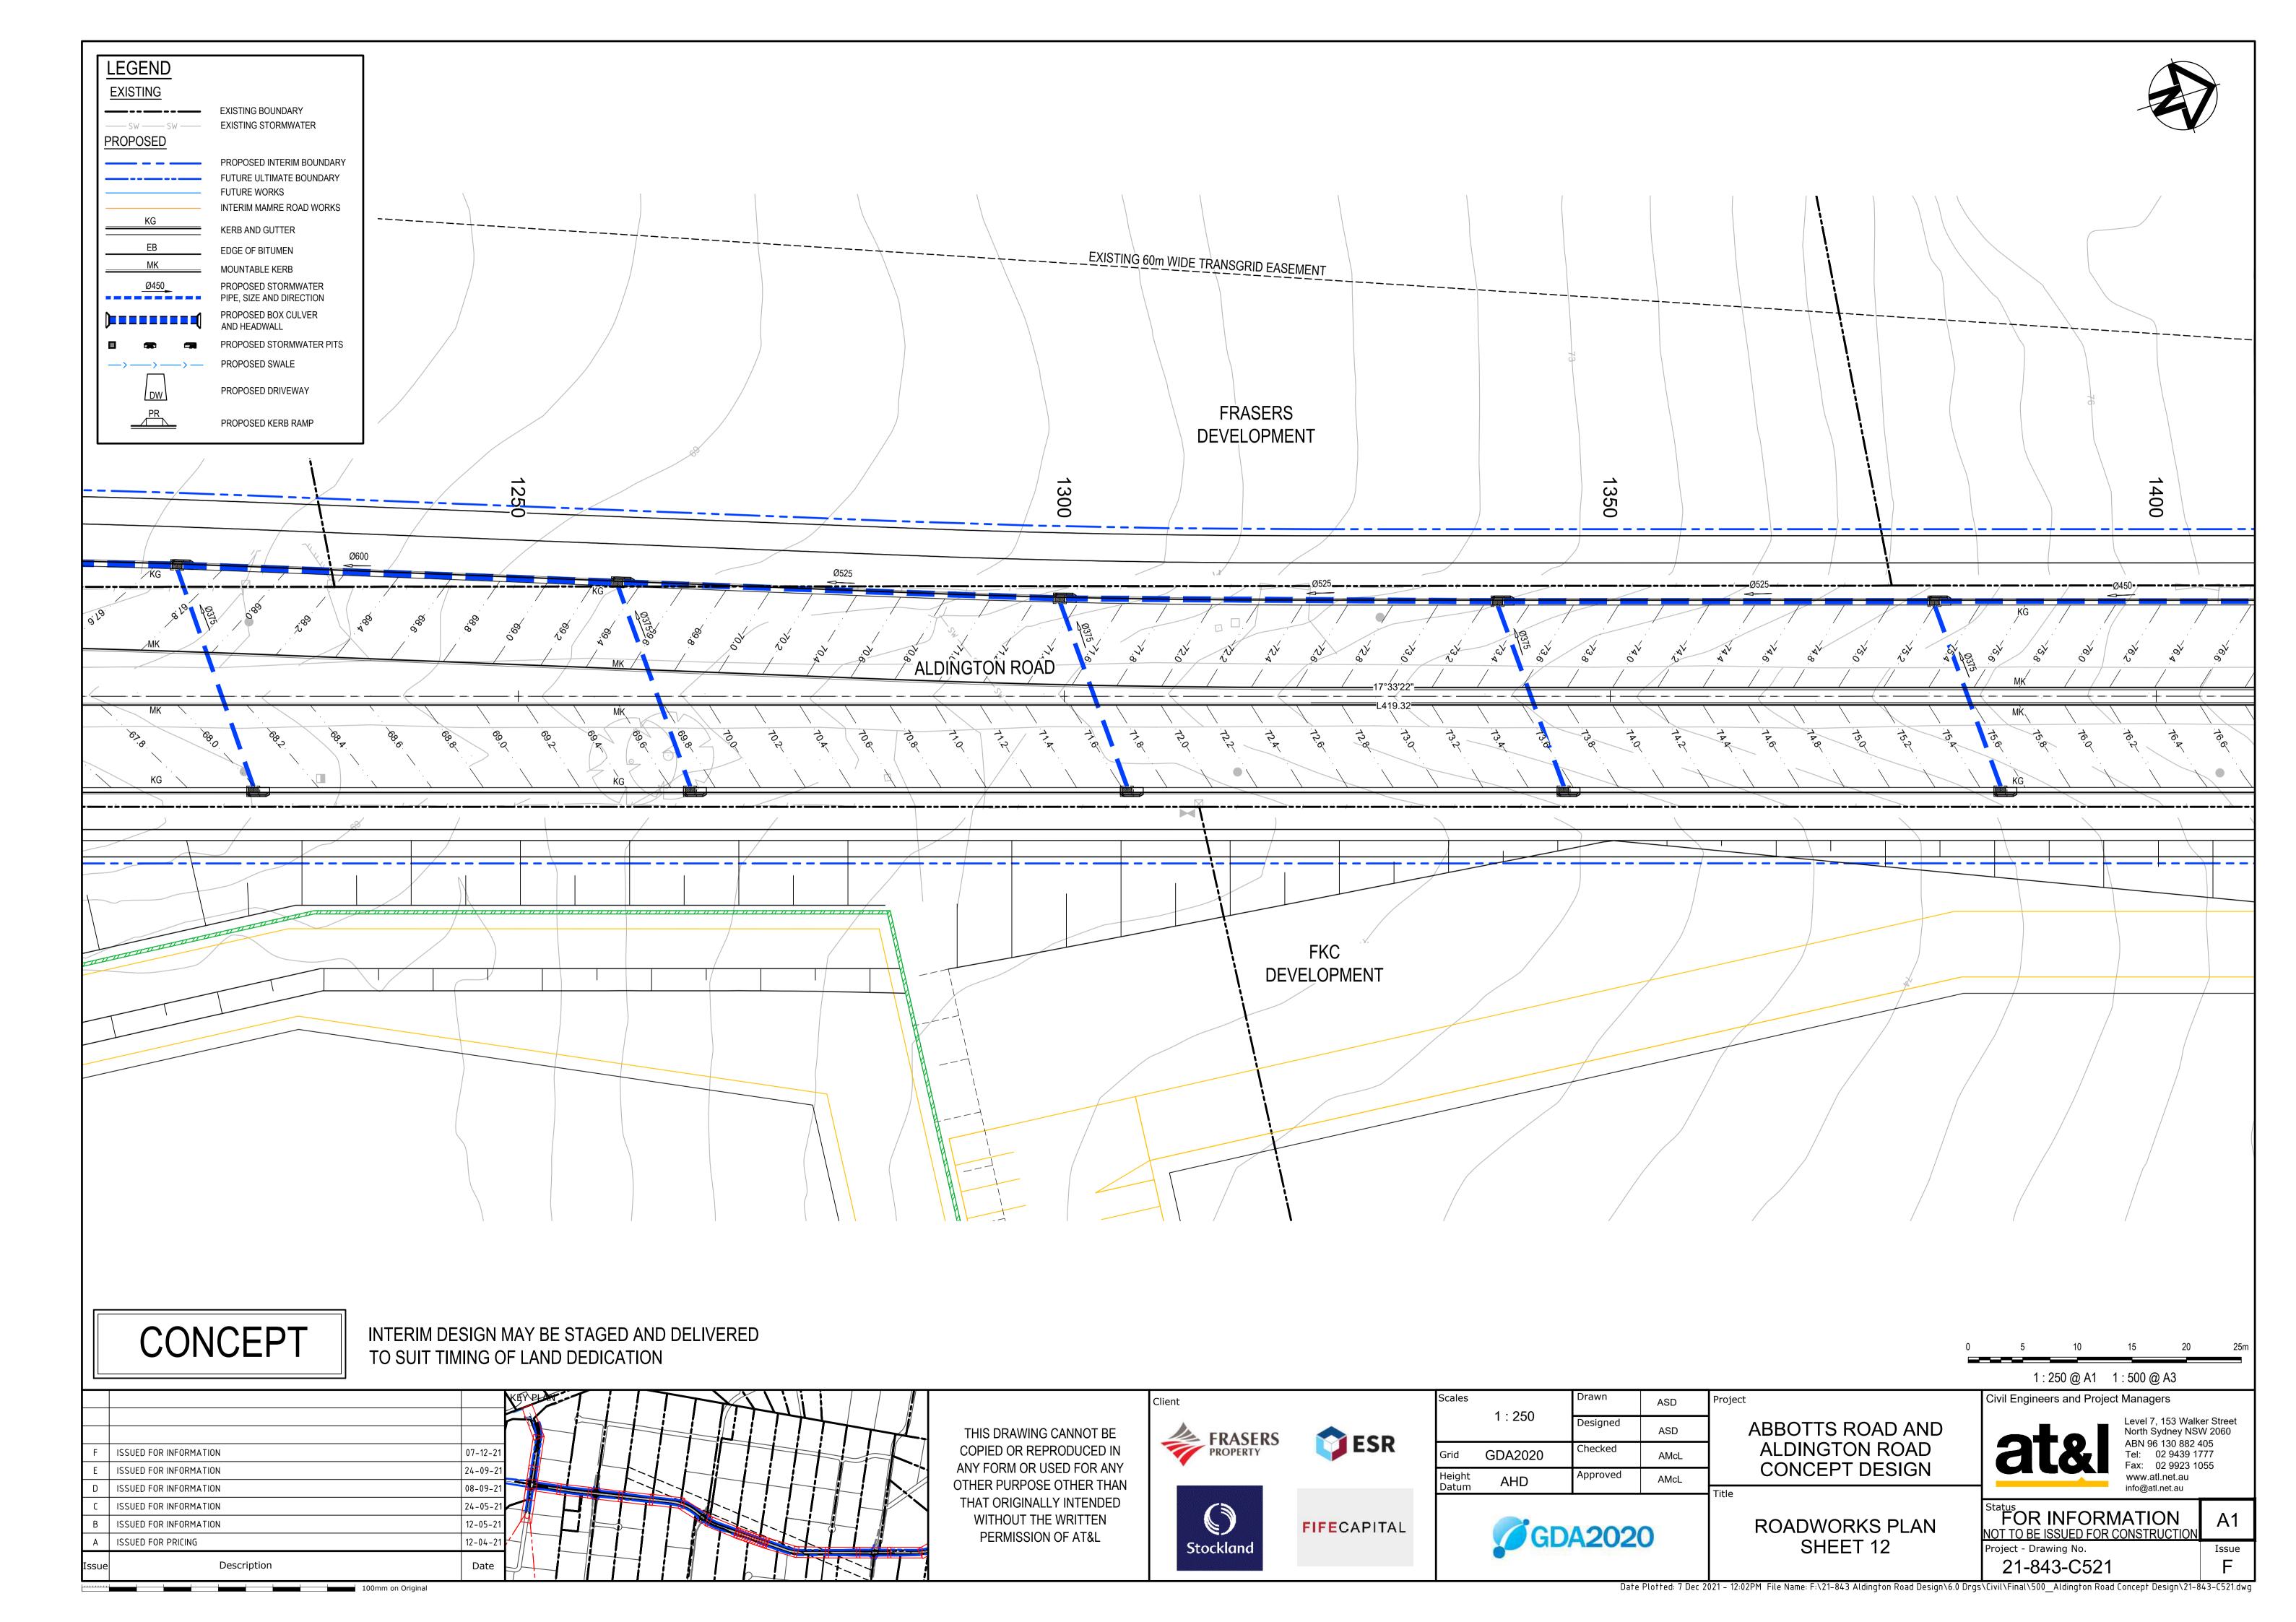


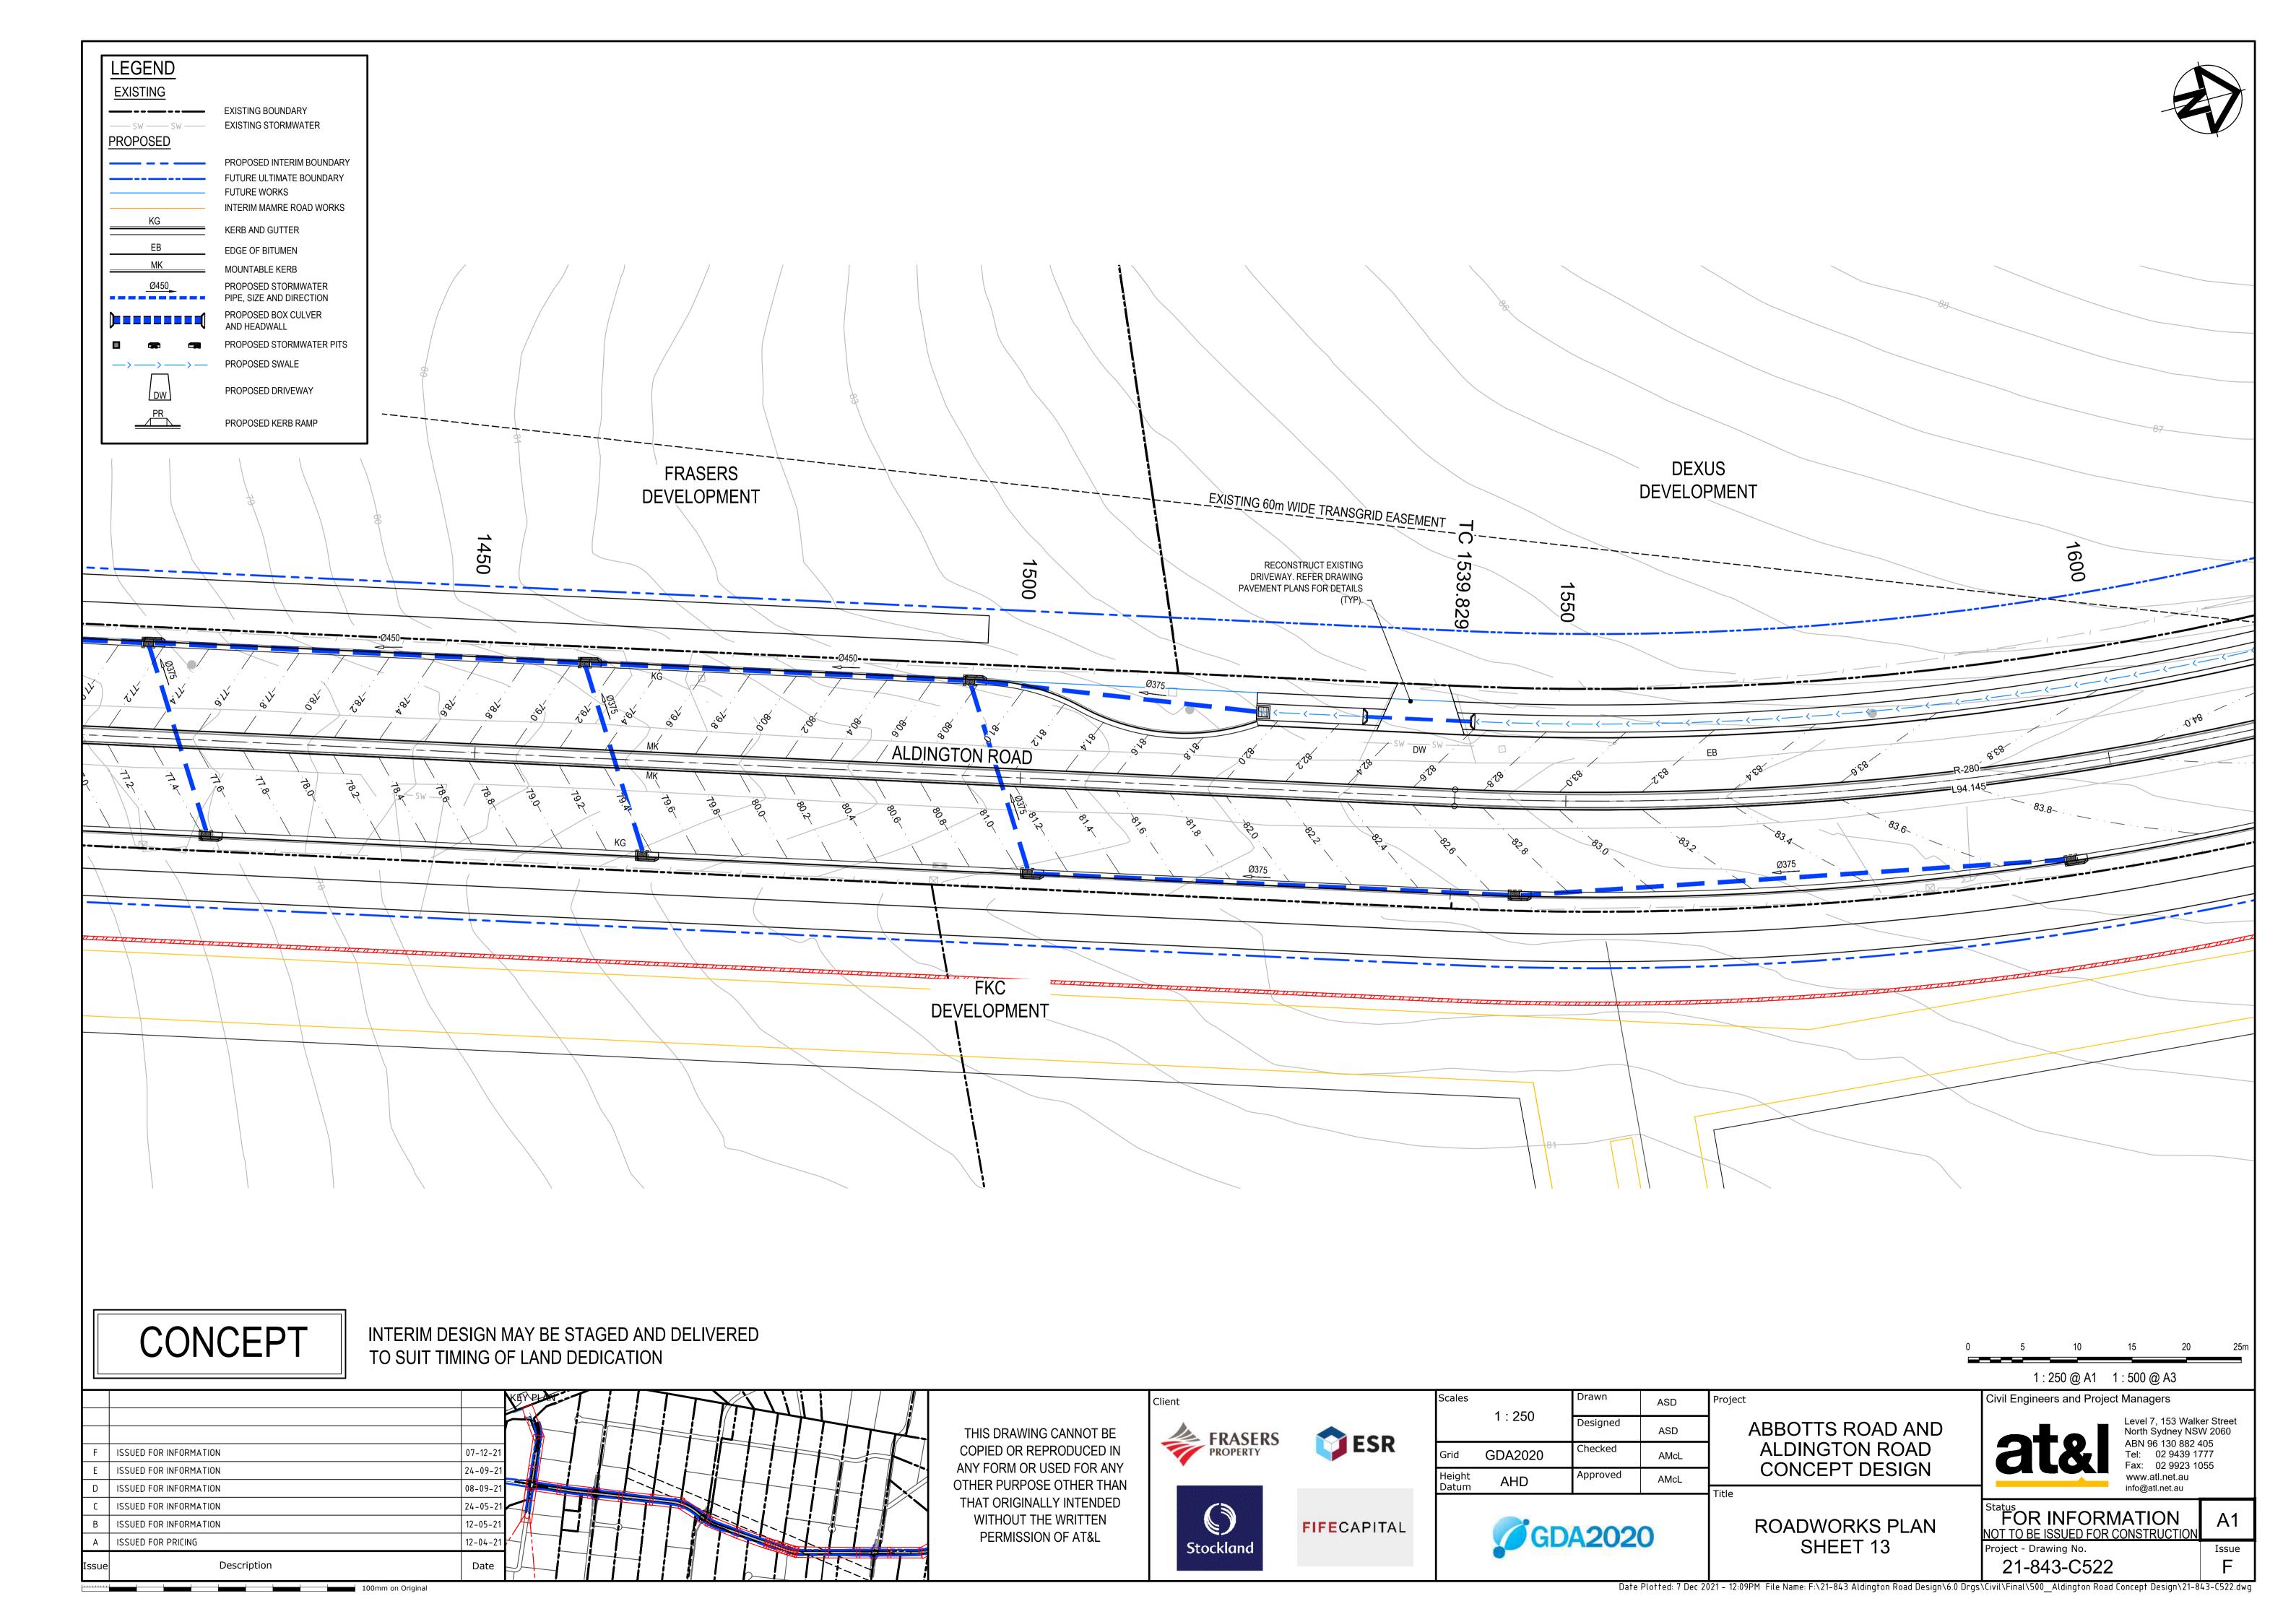


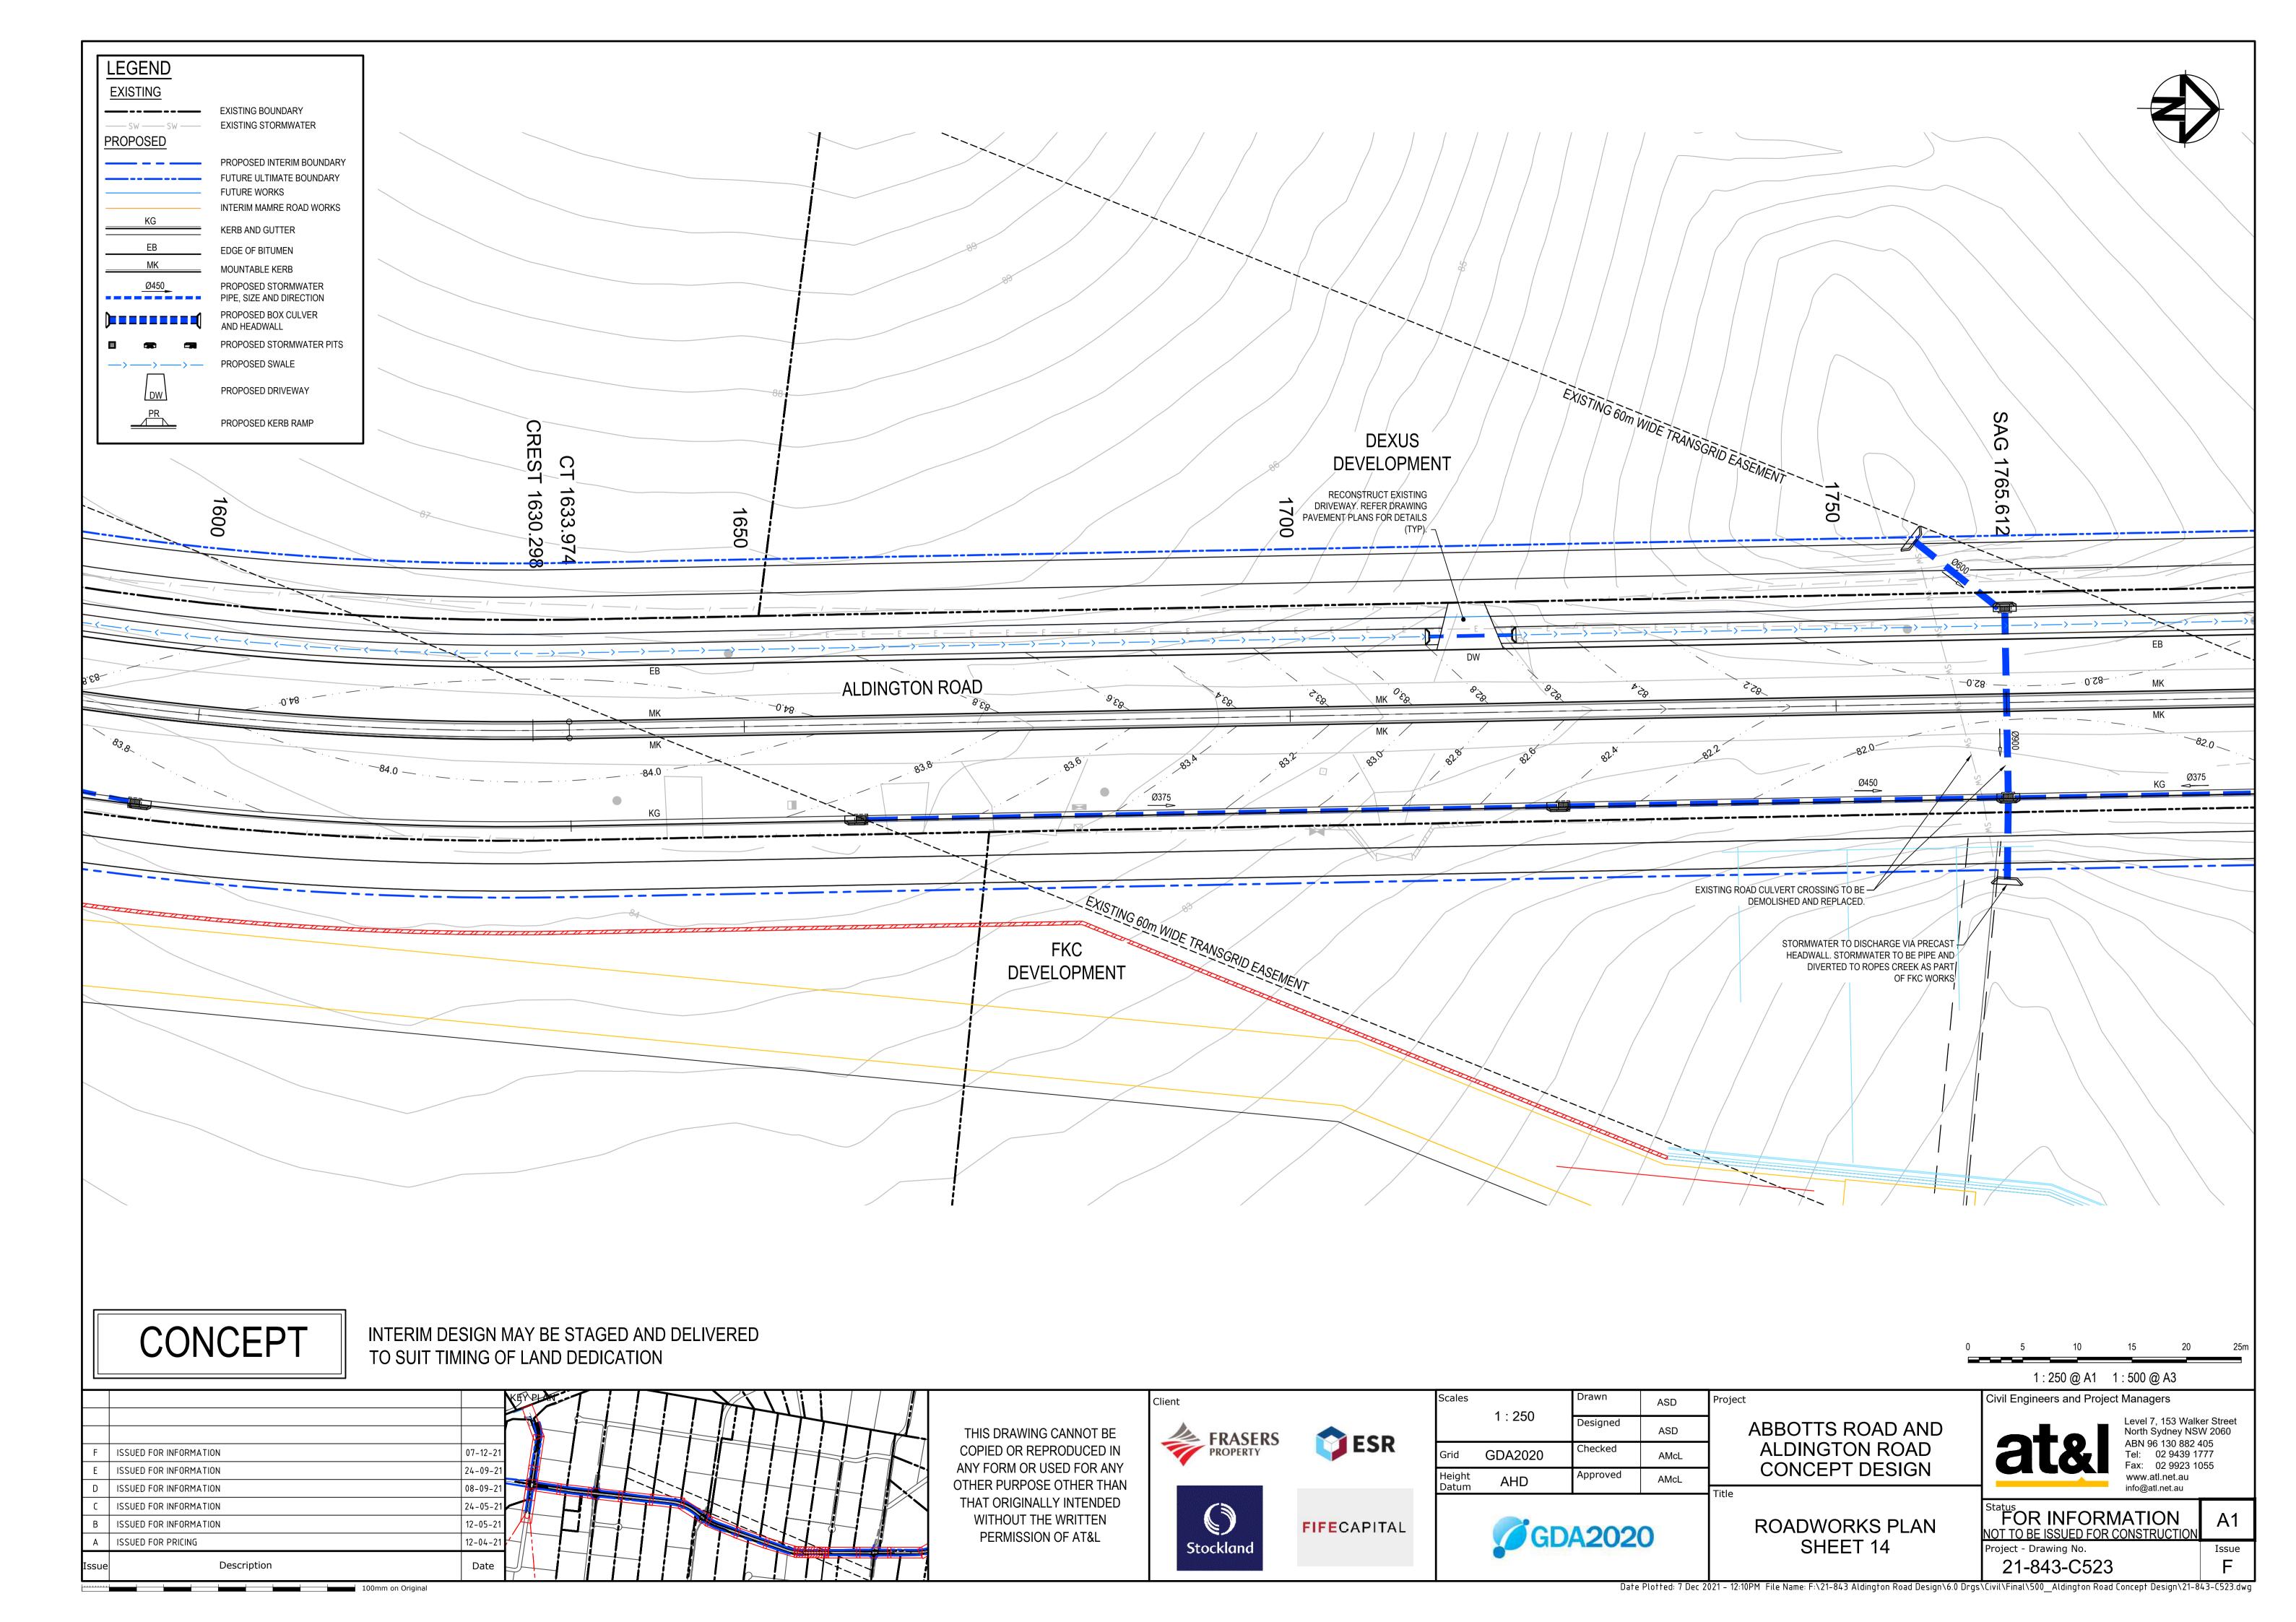


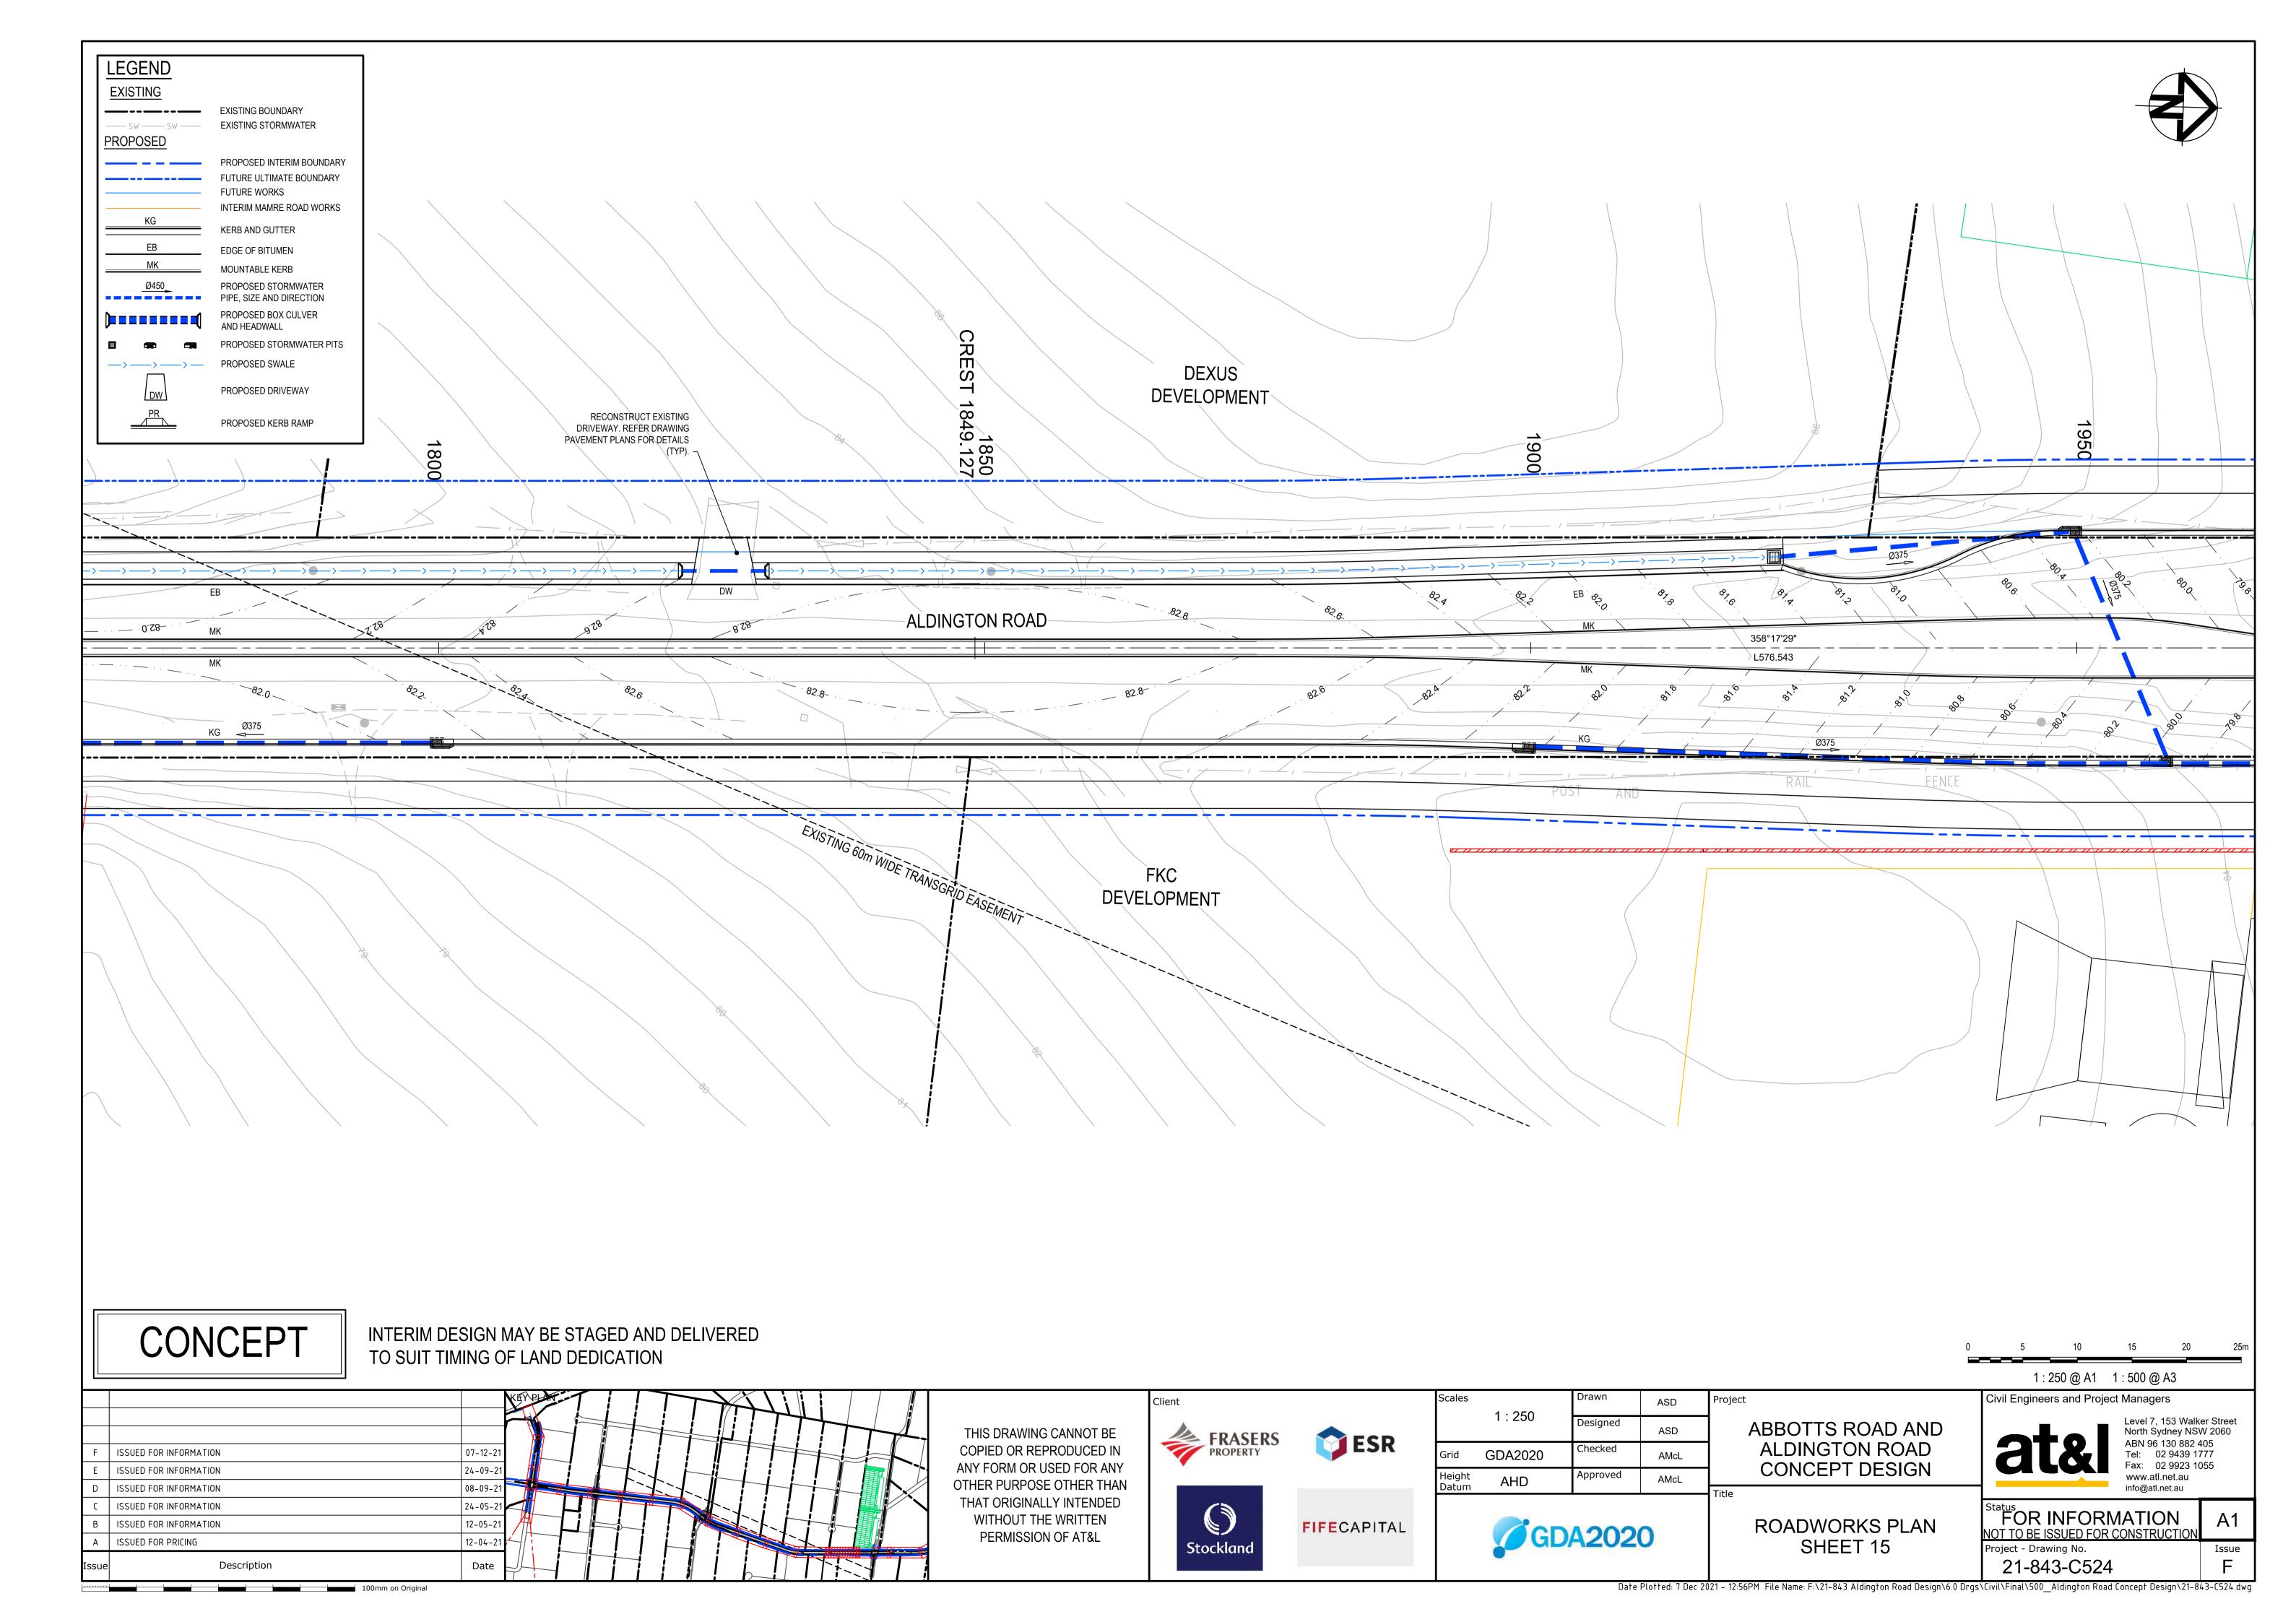

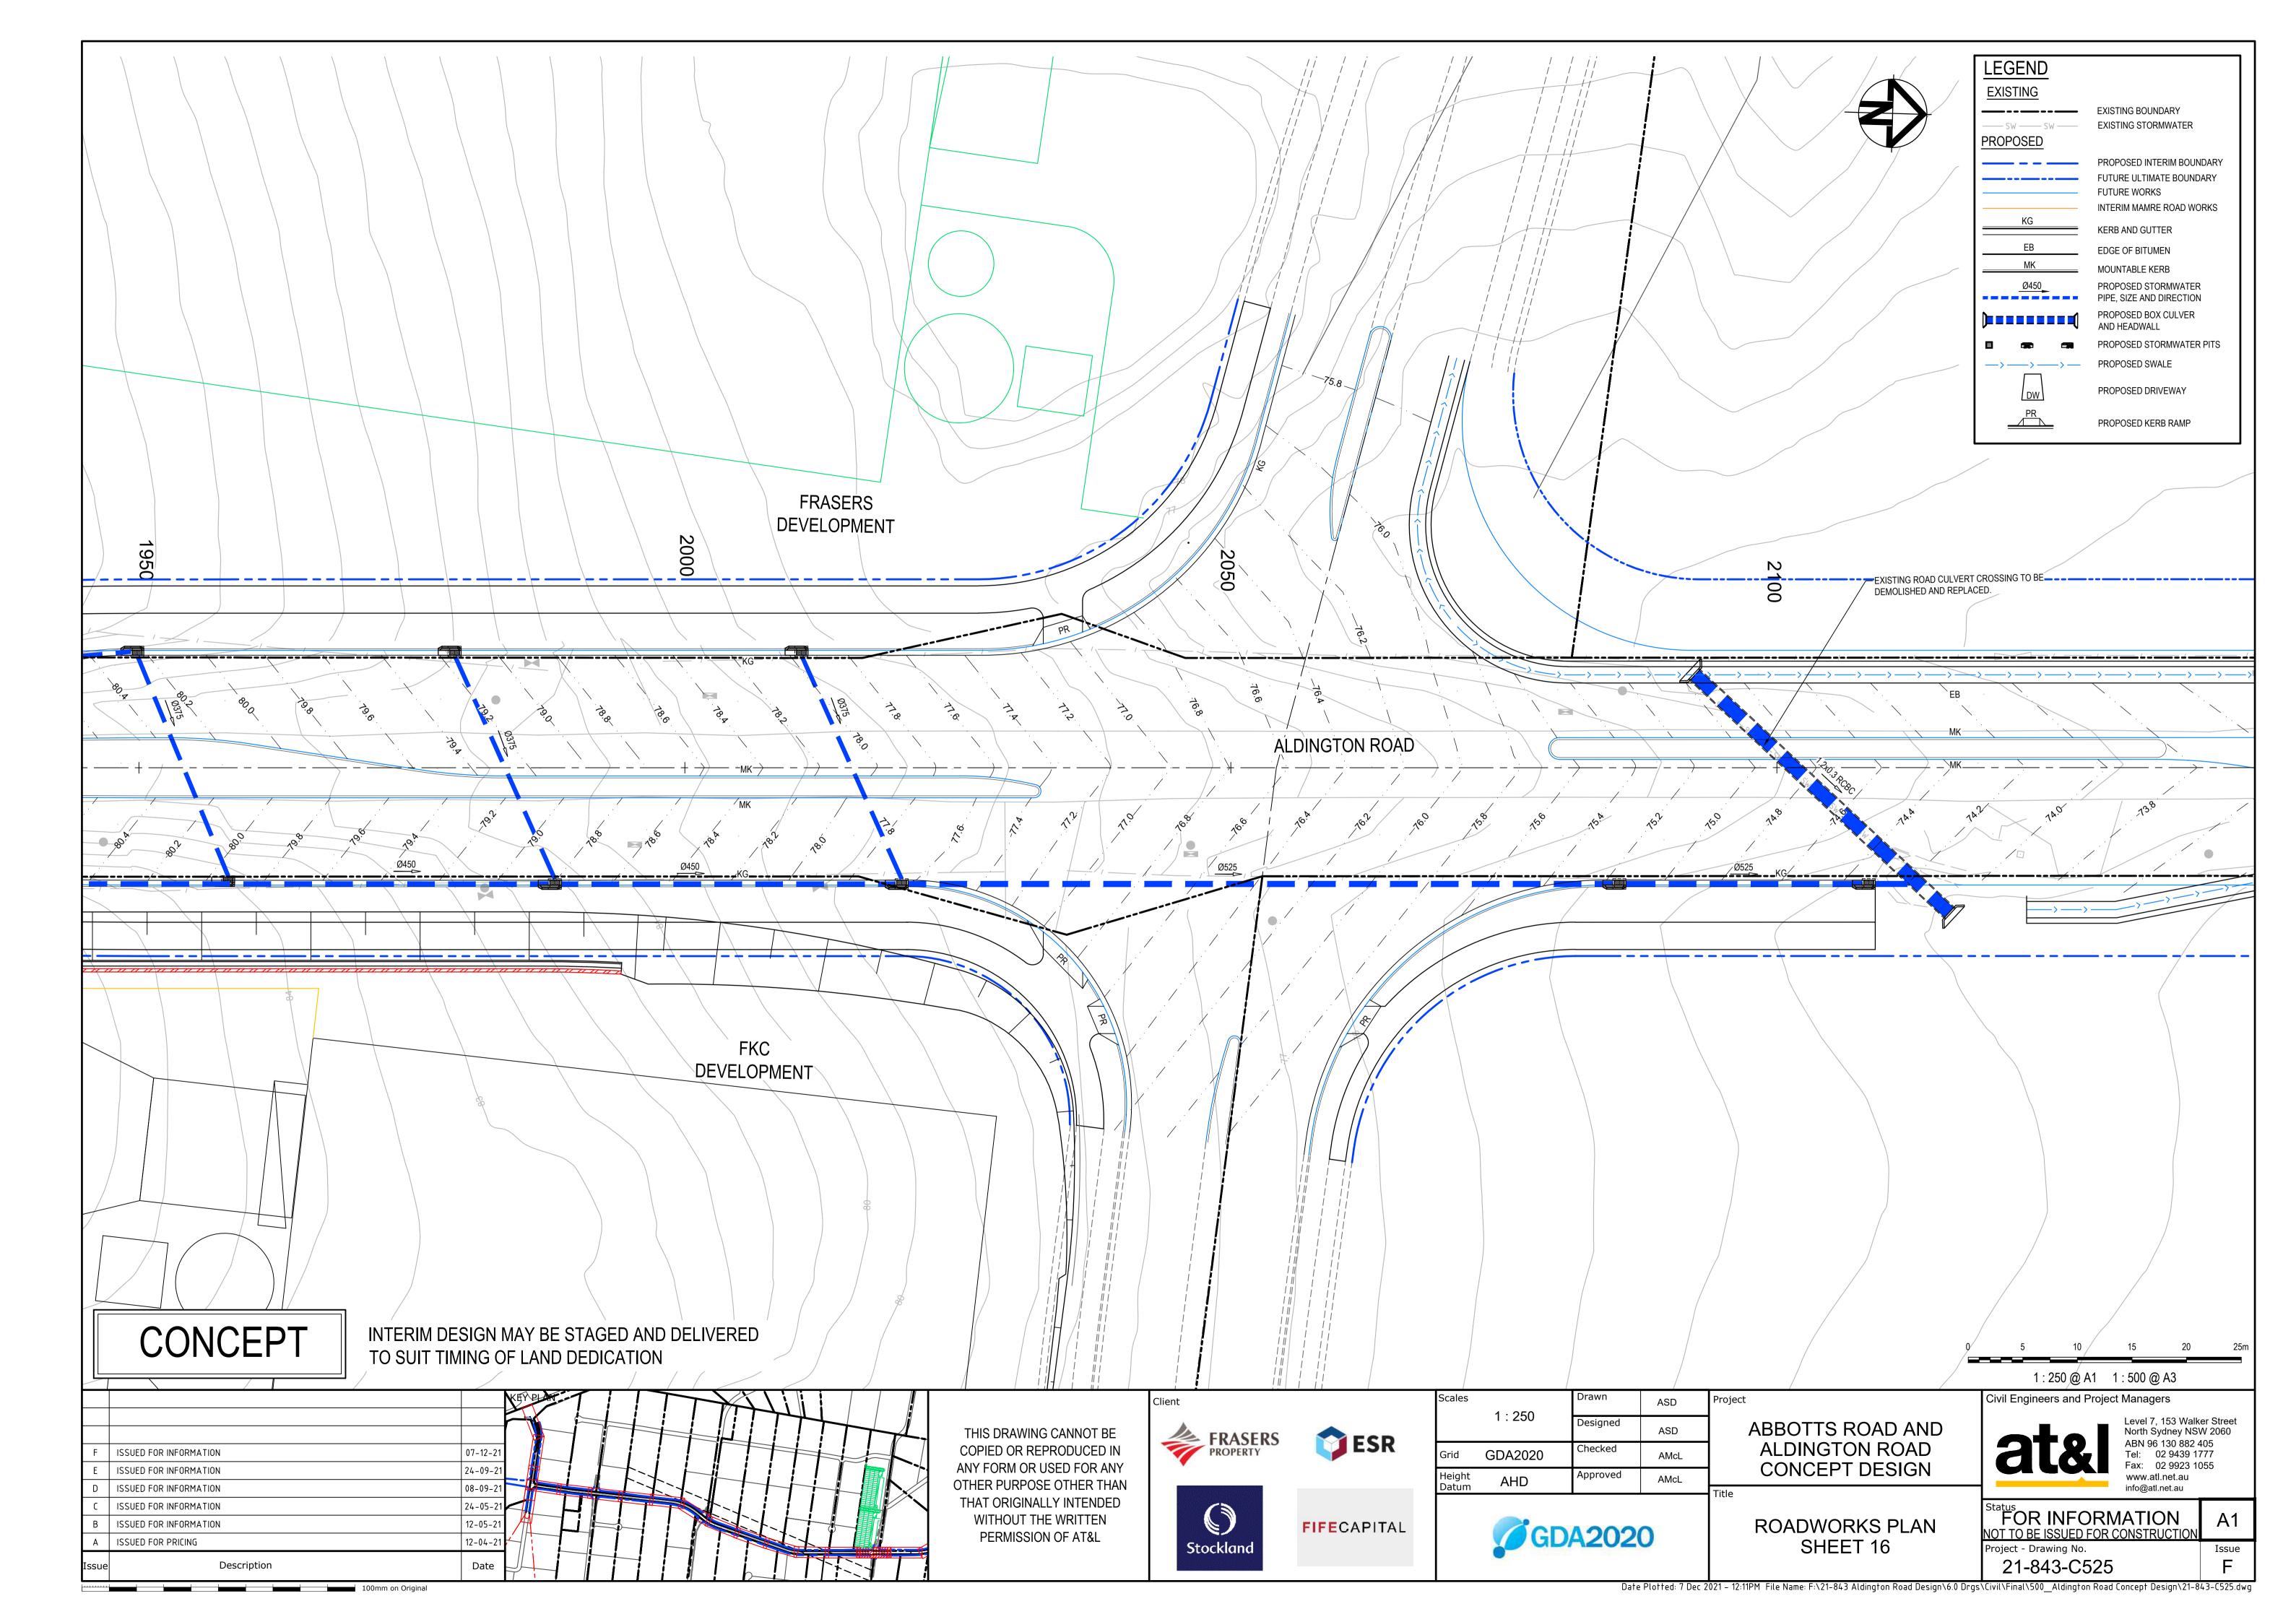

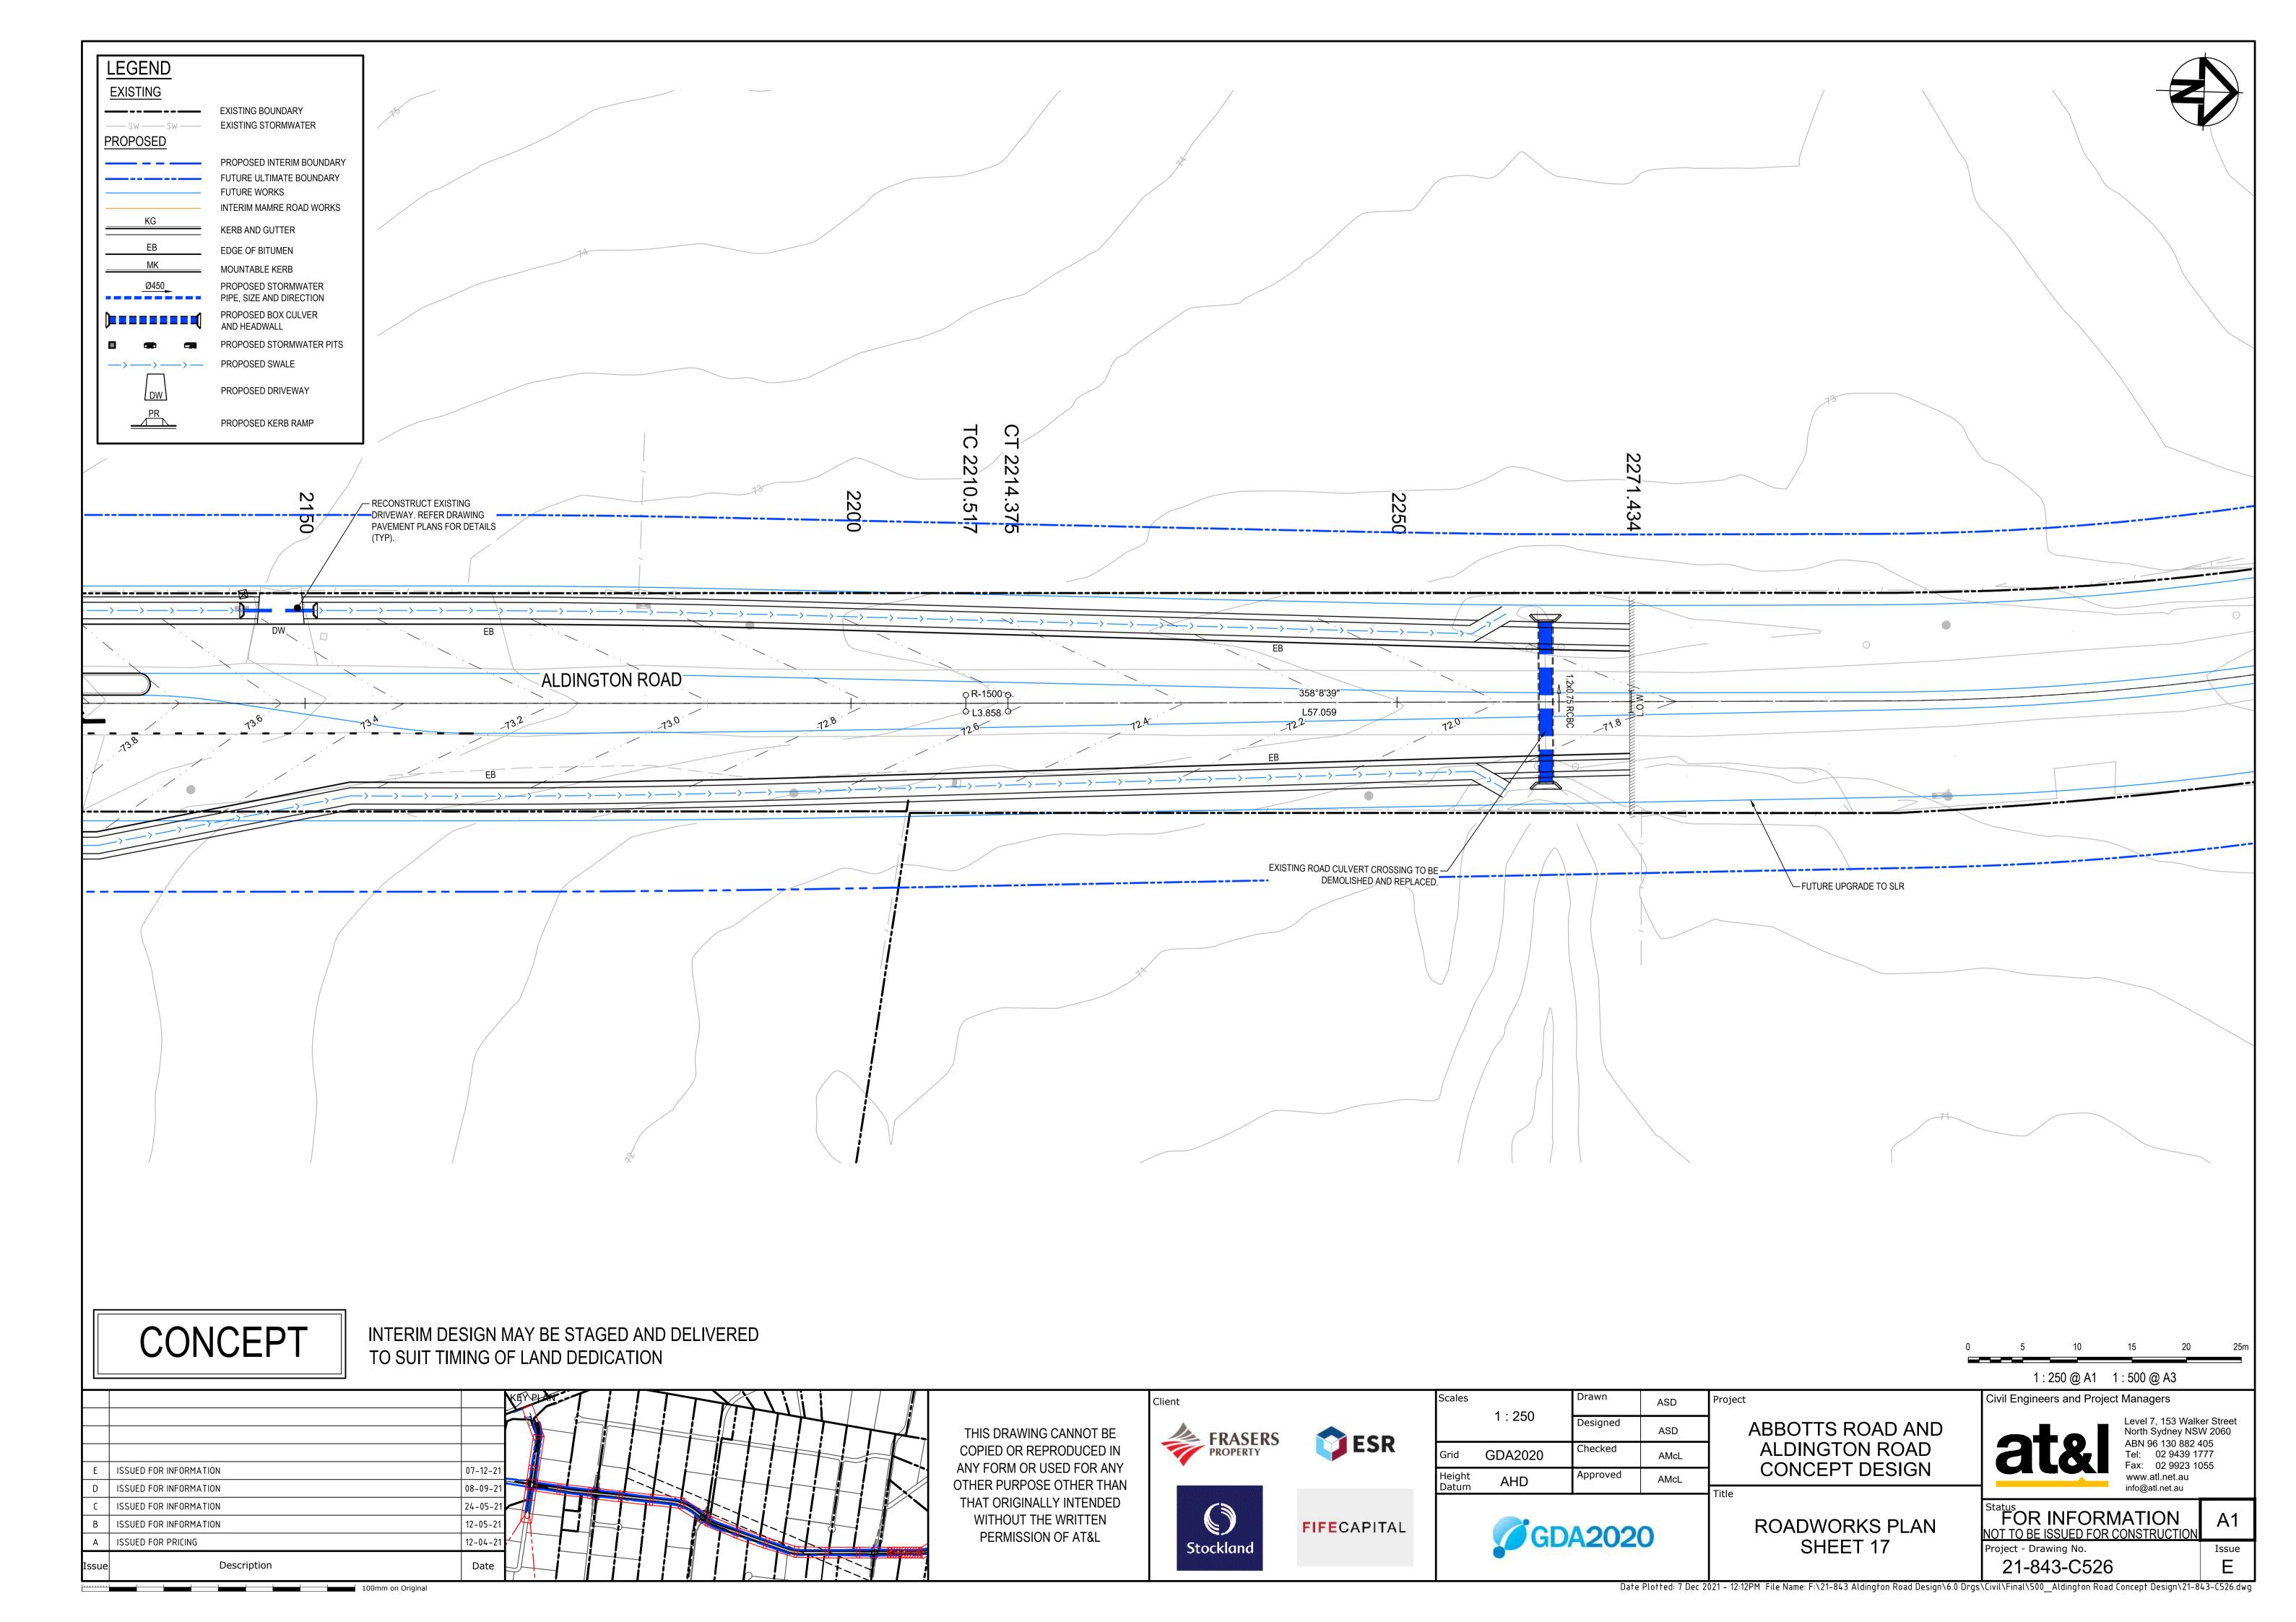

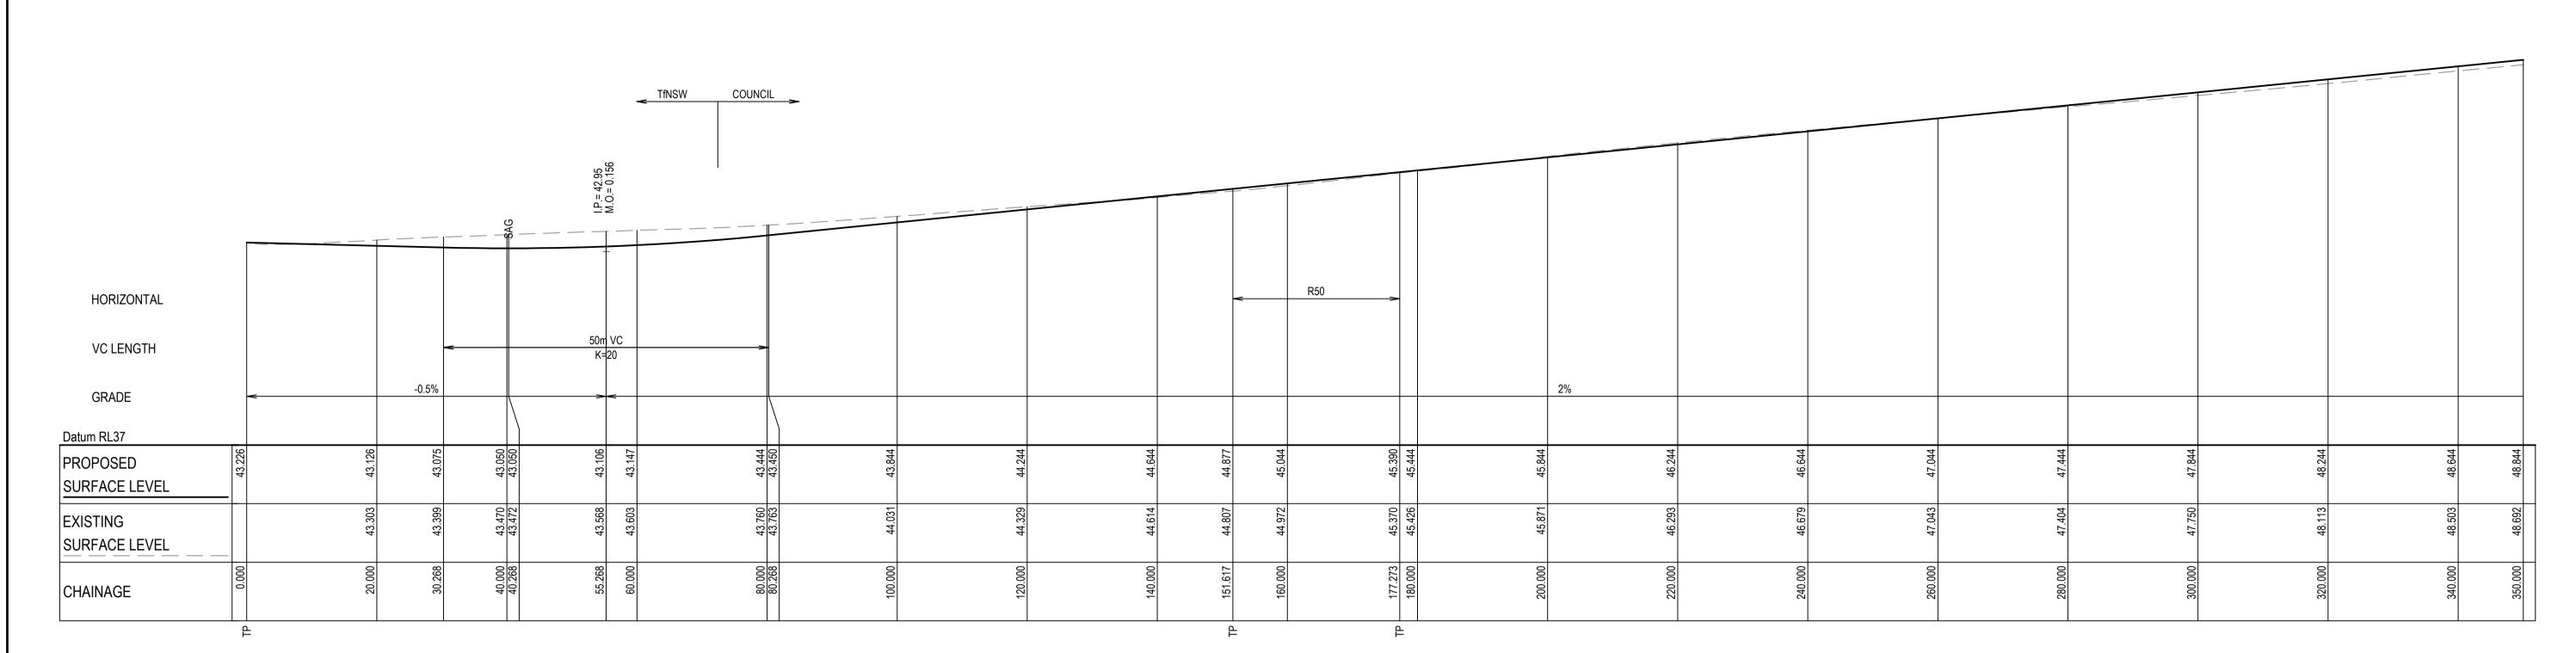

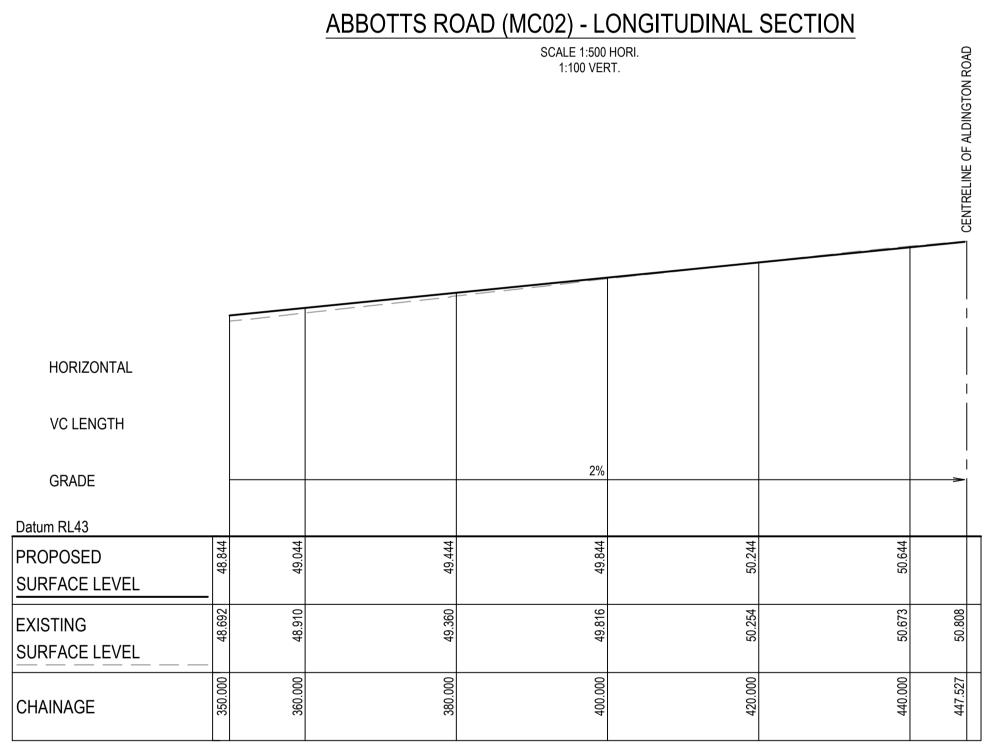


ABBOTTS ROAD (MC02) - LONGITUDINAL SECTION SCALE 1:500 HORI. 1:100 VERT.

CONCEPT

INTERIM DESIGN MAY BE STAGED AND DELIVERED TO SUIT TIMING OF LAND DEDICATION

|       |                        |          | K |
|-------|------------------------|----------|---|
|       |                        |          |   |
|       |                        |          |   |
|       |                        |          |   |
| Е     | ISSUED FOR INFORMATION | 07-12-21 |   |
| D     | ISSUED FOR INFORMATION | 08-09-21 |   |
| С     | ISSUED FOR INFORMATION | 24-05-21 |   |
| В     | ISSUED FOR INFORMATION | 12-05-21 |   |
| Α     | ISSUED FOR PRICING     | 12-04-21 |   |
| Issue | Description            | Date     |   |

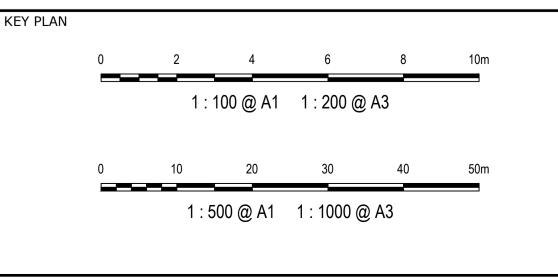

THIS DRAWING CANNOT BE COPIED OR REPRODUCED IN ANY FORM OR USED FOR ANY OTHER PURPOSE OTHER THAN THAT ORIGINALLY INTENDED WITHOUT THE WRITTEN PERMISSION OF AT&L



Stockland





|             | Datum |
|-------------|-------|
| FIFECAPITAL |       |
|             |       |

| Scales | AS SHOWN  | Drawn    | ASD  | Project |  |
|--------|-----------|----------|------|---------|--|
|        | AS SHOWIN | Designed | ASD  | /       |  |
| Grid   | GDA2020   | Checked  | AMcL |         |  |
| Height | AHD       | Approved | AMcL |         |  |

ABBOTTS ROAD AND **ALDINGTON ROAD CONCEPT DESIGN** 

Civil Engineers and Project Managers


Level 7, 153 Walker Street North Sydney NSW 2060 ABN 96 130 882 405 Tel: 02 9439 1777 Fax: 02 9923 1055 www.atl.net.au info@atl.net.au

ROAD LONGITUDINAL SECTIONS

FOR INFORMATION
NOT TO BE ISSUED FOR CONSTRUCTION Project - Drawing No. Issue 21-843-C530

**GDA2020** 


SHEET 1 Date Plotted: 7 Dec 2021 - 12:12PM File Name: F:\21-843 Aldington Road Design\6.0 Drgs\Civil\Final\500\_Aldington Road Concept Design\21-843-C530.dwg

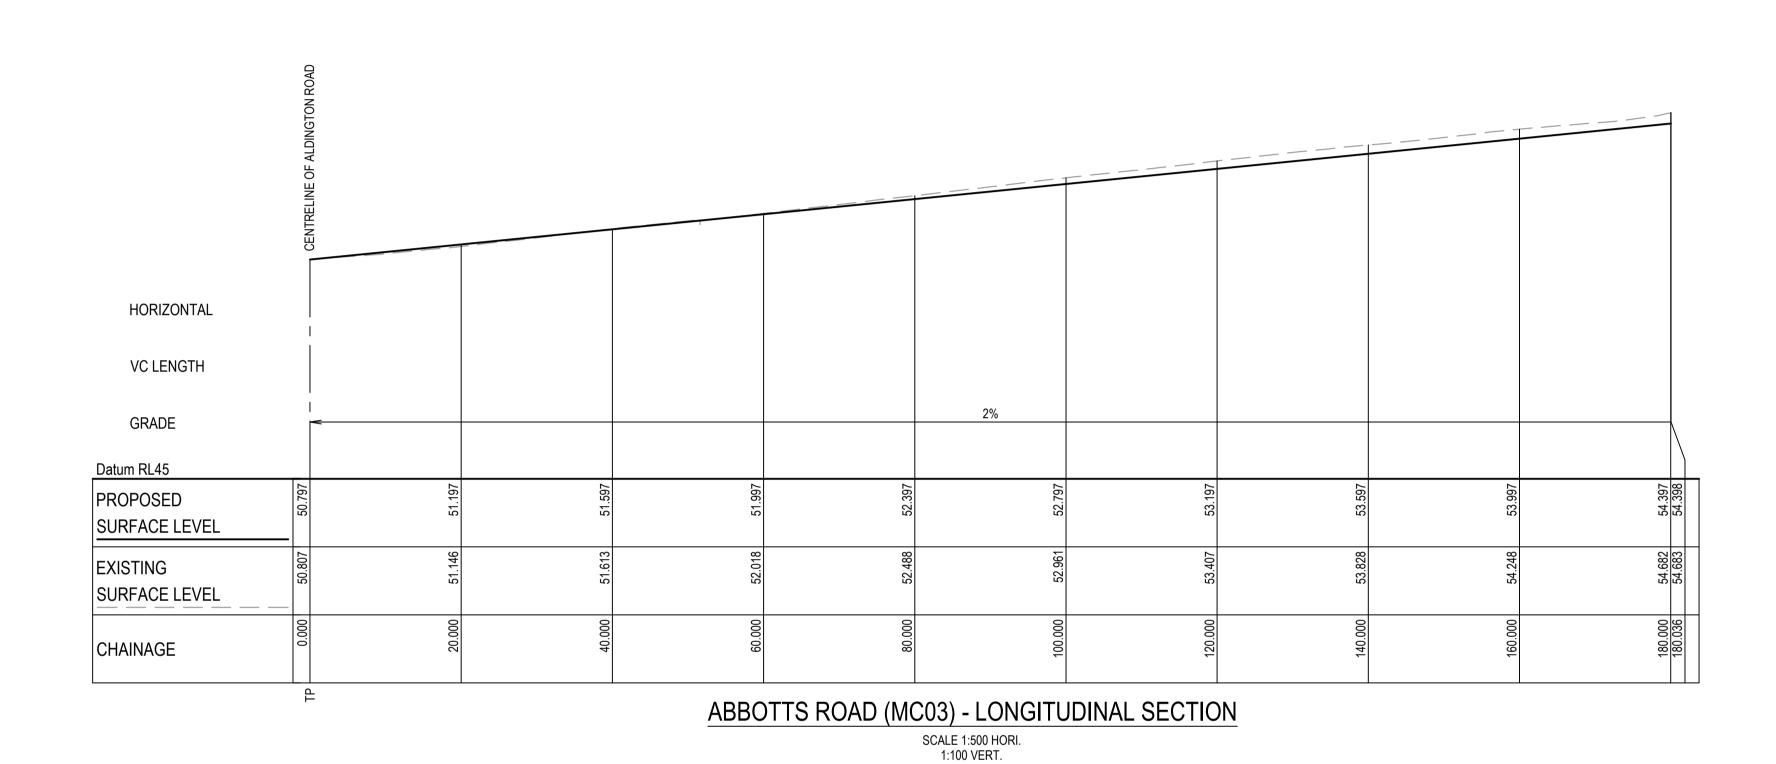

CONCEPT

## INTERIM DESIGN MAY BE STAGED AND DELIVERED TO SUIT TIMING OF LAND DEDICATION

|       |                        |          | Κ |
|-------|------------------------|----------|---|
|       |                        |          |   |
|       |                        |          |   |
|       |                        |          |   |
| Е     | ISSUED FOR INFORMATION | 07-12-21 |   |
| D     | ISSUED FOR INFORMATION | 08-09-21 |   |
| С     | ISSUED FOR INFORMATION | 24-05-21 |   |
| В     | ISSUED FOR INFORMATION | 12-05-21 |   |
| Α     | ISSUED FOR PRICING     | 12-04-21 |   |
| Issue | Description            | Date     |   |

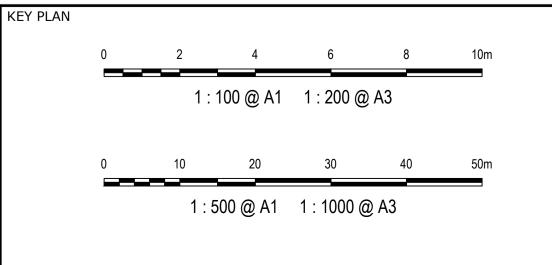

THIS DRAWING CANNOT BE COPIED OR REPRODUCED IN ANY FORM OR USED FOR ANY OTHER PURPOSE OTHER THAN THAT ORIGINALLY INTENDED WITHOUT THE WRITTEN PERMISSION OF AT&L



Stockland

Client



FIFECAPITAL



ABBOTTS ROAD AND **ALDINGTON ROAD CONCEPT DESIGN** 

Level 7, 153 Walker Street North Sydney NSW 2060 ABN 96 130 882 405 Tel: 02 9439 1777 Fax: 02 9923 1055 www.atl.net.au info@atl.net.au

Issue

ROAD LONGITUDINAL SECTIONS

FOR INFORMATION
NOT TO BE ISSUED FOR CONSTRUCTION Project - Drawing No. 21-843-C531

Civil Engineers and Project Managers

**GDA2020** 

Date Plotted: 7 Dec 2021 – 12:12PM File Name: F:\21-843 Aldington Road Design\6.0 Drgs\Civil\Final\500\_Aldington Road Concept Design\21-843-C531.dwg

