

Stage 1 - 3 Months

Property Boundary
Note : No Temp works within Private Land

Property Boundary
Note : No Temp works within Private Land

Legend

- Existing Road
- Separable Portions Border
- Temporary Delineation Safety Barriers
- Temporary Pavement Construction


| REV | ZONE | AMENDMENTS | APPD | DATE | GENERAL NOTES / REFERENCES |
|-----|------|------------|------|------|----------------------------|
| | | | | | |
| | | | | | |
| | | | | | |

ROBSON CIVIL PROJECTS
 Robson Civil Projects
 Unit 9/17 Babilla Cl, Beresfield, NSW, 2322




SURVEYED / DRAWN BY
NB
 COORDINATE SYSTEM
MGA Zone 56
 HEIGHT DATUM
A.H.D
 SCALE 1:1600

PLOT DATE: Fri Mar 1 07:47:54 2024
 LOCATION:
Mamre & Abbotts Rd Intersection
MAIU Construction Stage 01
 SHEET 1 of 2

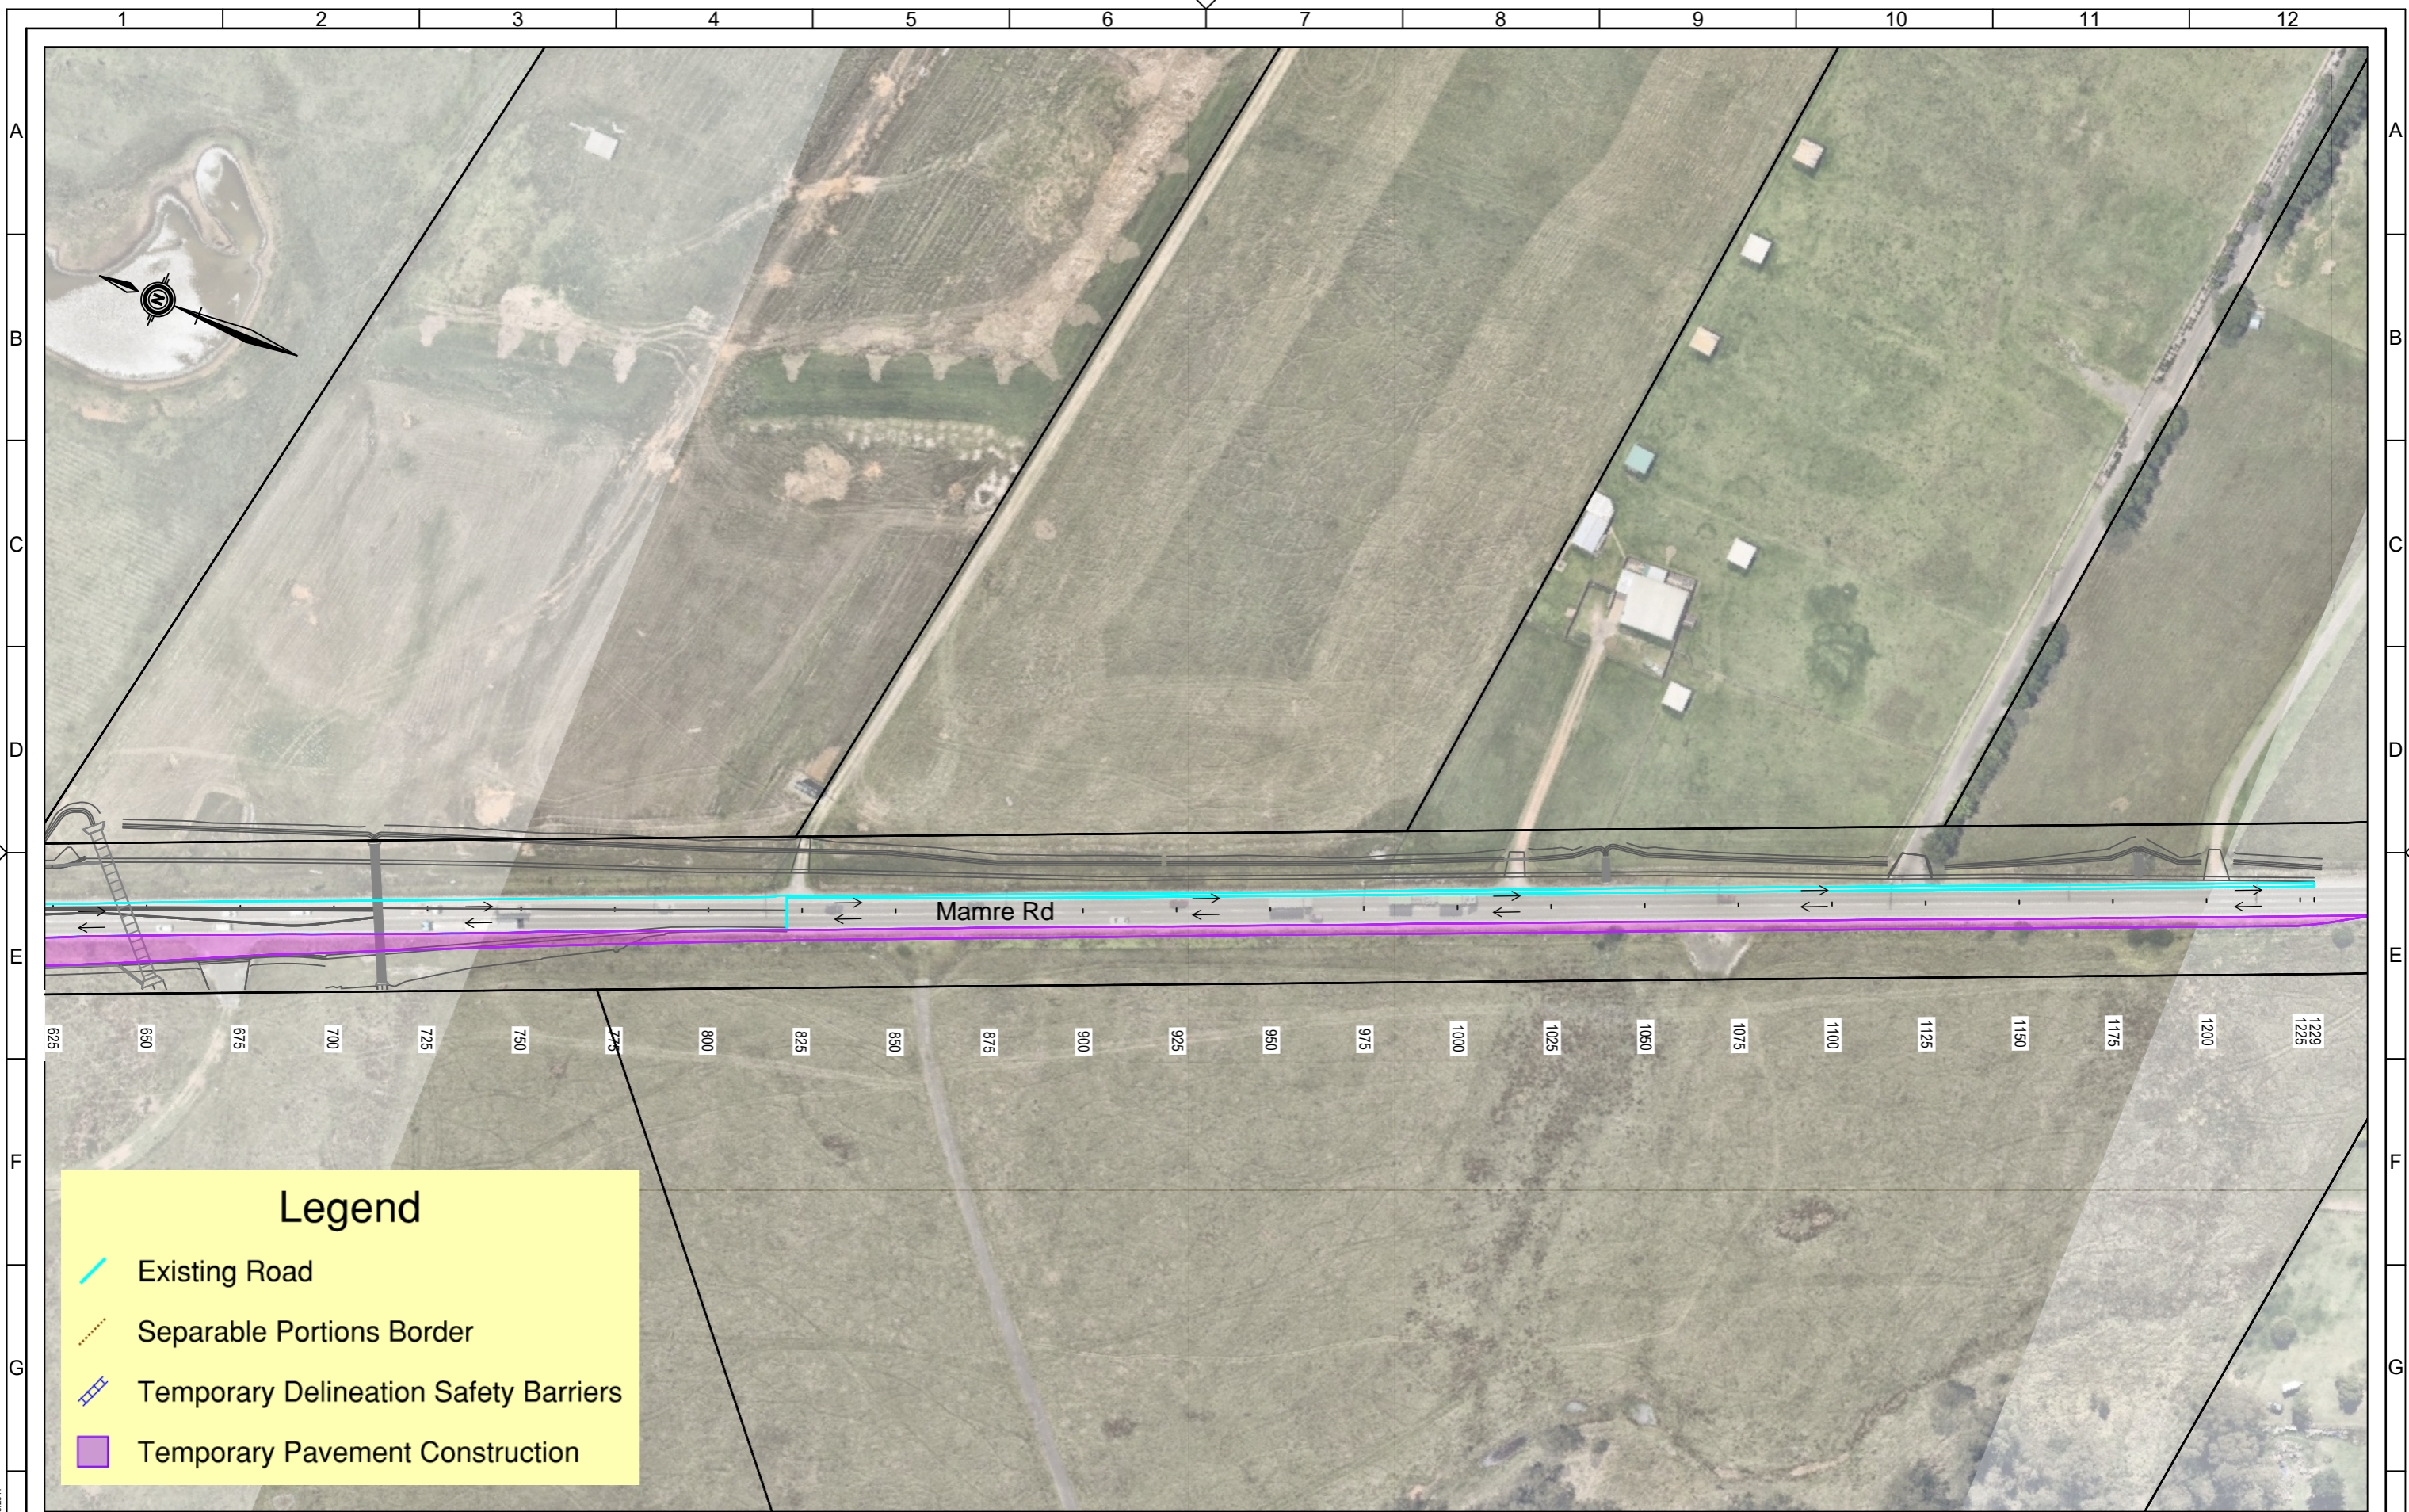Robson Civil Projects, Title Block Edited by NB 17/05/2017



Legend

-  Existing Road
-  Separable Portions Border
-  Temporary Delineation Safety Barriers
-  Temporary Pavement Construction

| REV | ZONE | AMENDMENTS | APPD | DATE | GENERAL NOTES / REFERENCES |
|-----|------|------------|------|------|----------------------------|
| | | | | | |
| | | | | | |
| | | | | | |



ROBSON
CIVIL PROJECTS

Robson Civil Projects
Unit 9/17 Babilla Cl, Beresfield, NSW, 2322

SURVEYED / DRAWN BY
NB

COORDINATE SYSTEM
MGA Zone 56

HEIGHT DATUM
A.H.D

SCALE 1:1600


PLOT DATE: Fri Mar 1 07:49:35 2024

LOCATION:
Mamre & Abbotts Rd Intersection
MAIU Construction Stage 01

SHEET 2 of 2

4

Robson Civil Projects. Title Block Edited by NB 17/05/2017

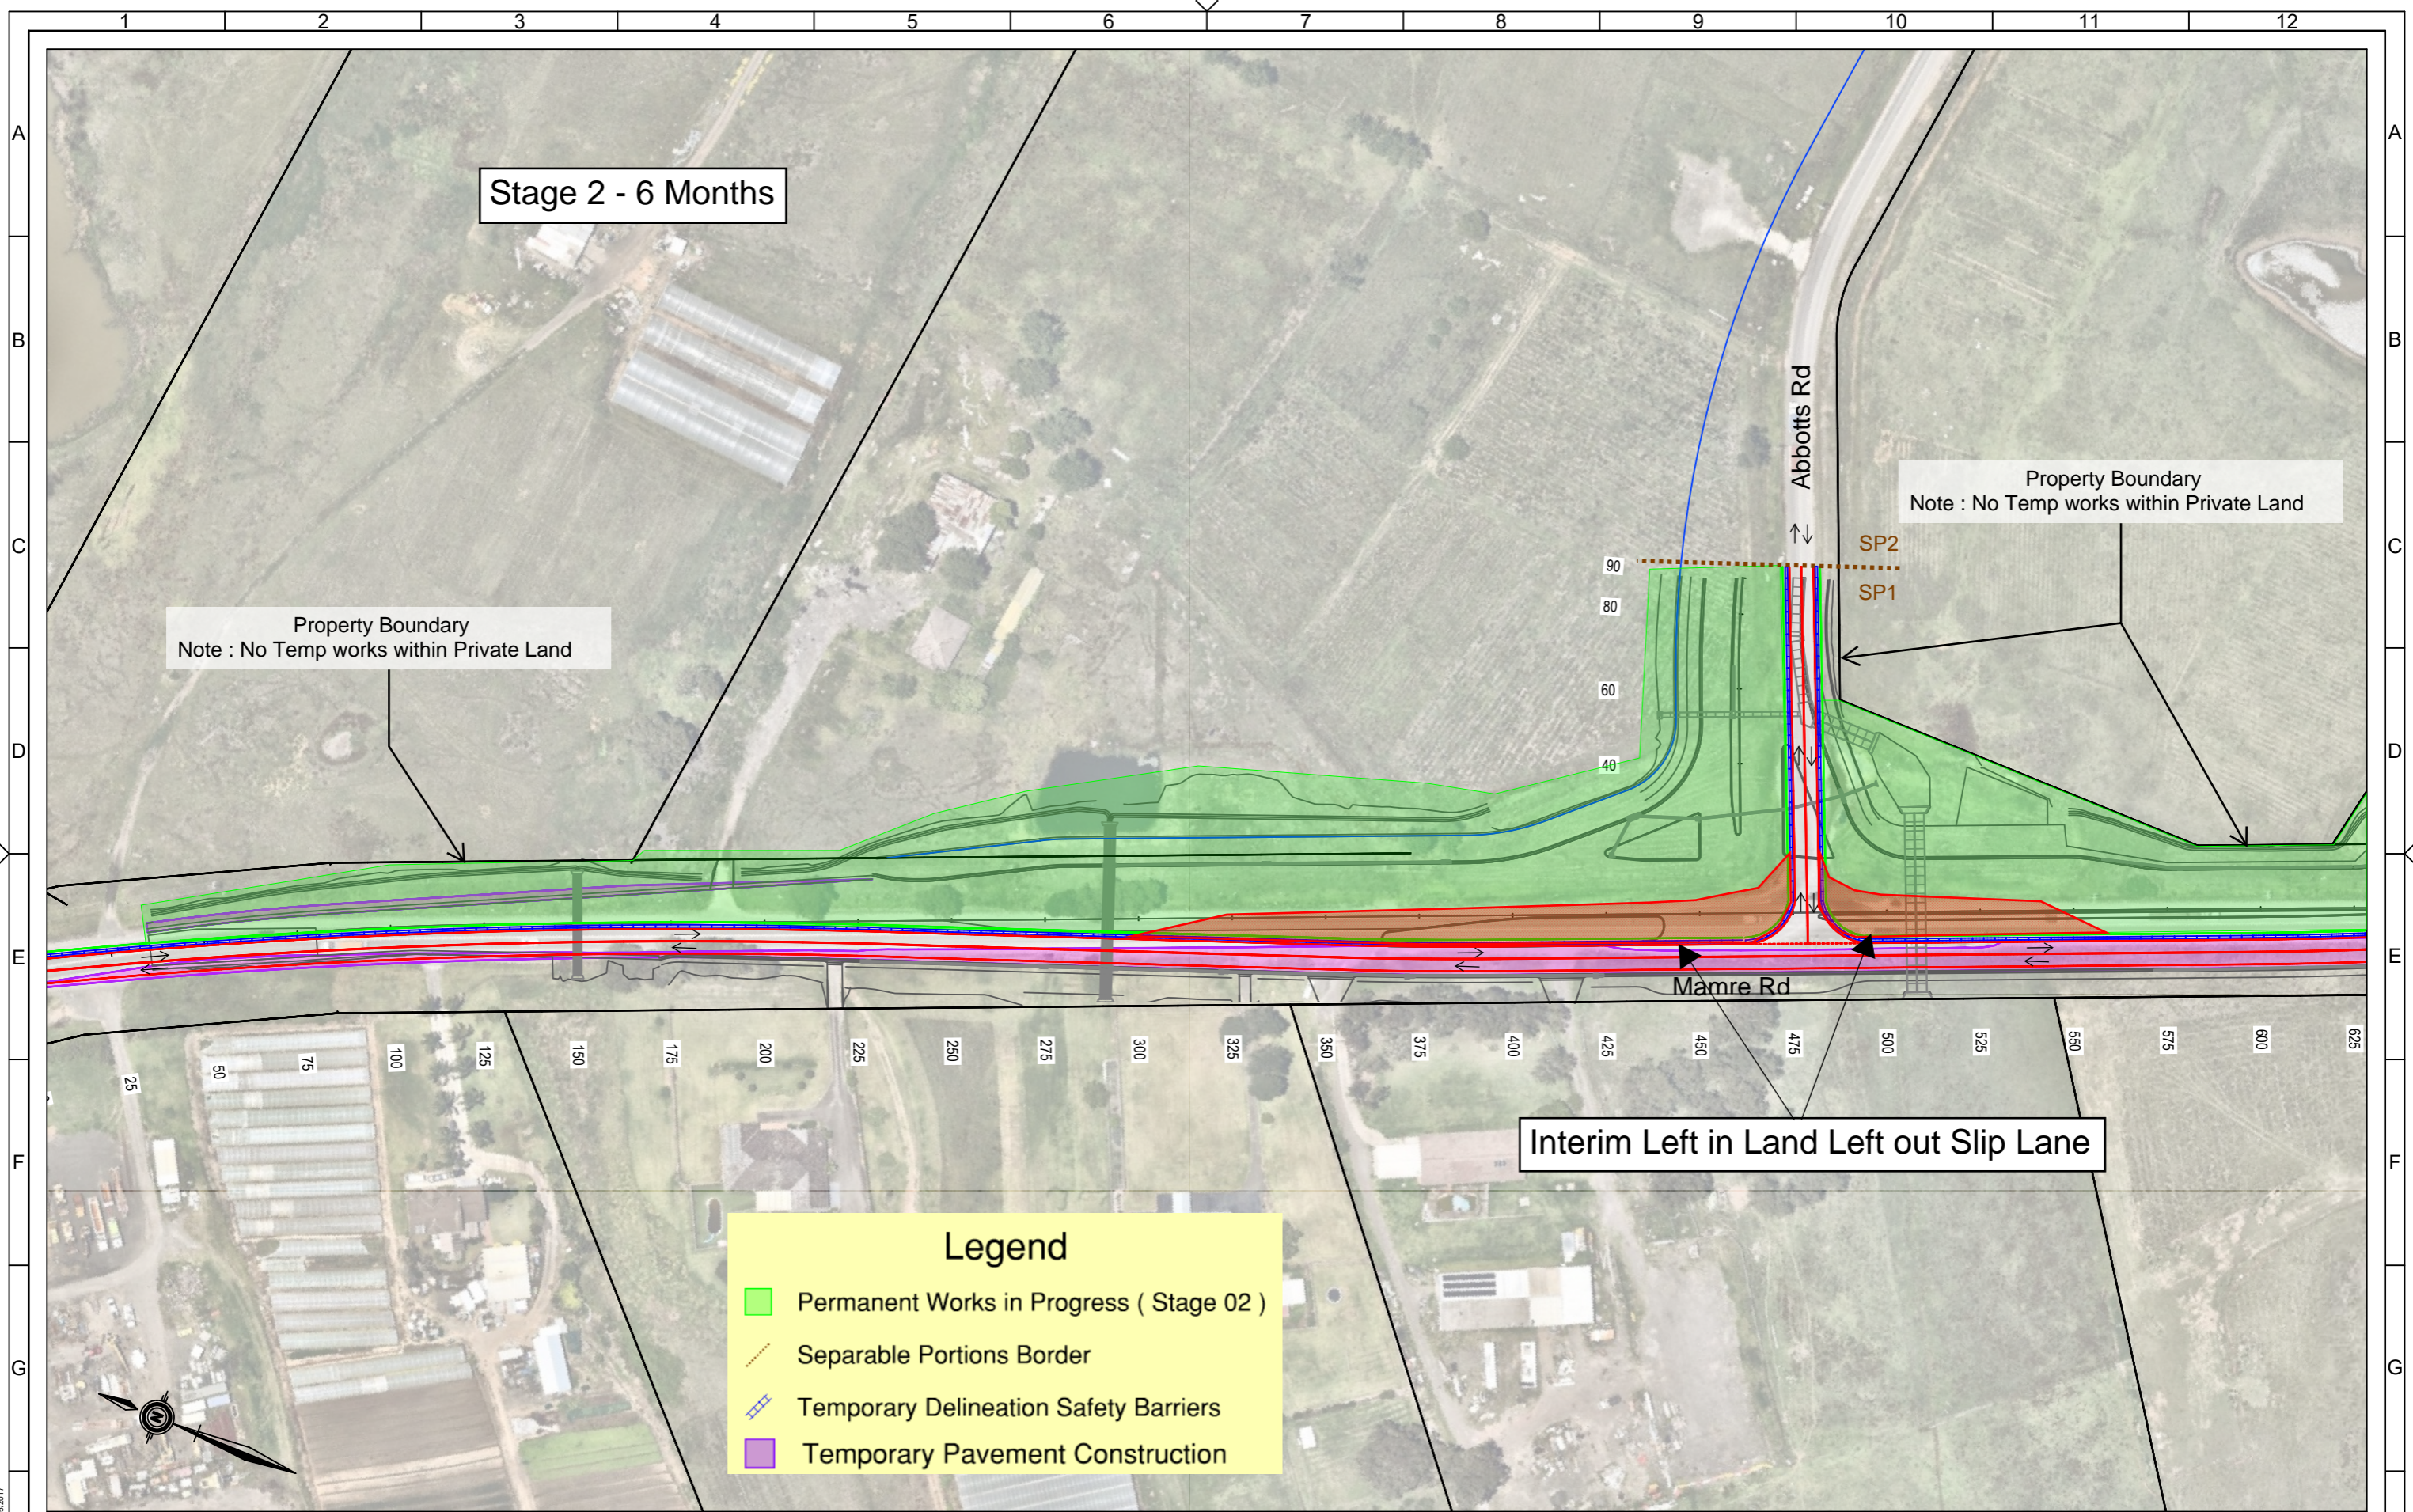

Stage 2 - 6 Months

Property Boundary
Note : No Temp works within Private Land

Property Boundary
Note : No Temp works within Private Land

Interim Left in Land Left out Slip Lane

Legend

- Permanent Works in Progress (Stage 02)
- Separable Portions Border
- Temporary Delineation Safety Barriers
- Temporary Pavement Construction


| REV | ZONE | AMENDMENTS | APPD | DATE | GENERAL NOTES / REFERENCES |
|-----|------|------------|------|------|----------------------------|
| | | | | | |
| | | | | | |
| | | | | | |

ROBSON CIVIL PROJECTS
 Robson Civil Projects
 Unit 9/17 Babilla Cl, Beresfield, NSW, 2322

SURVEYED / DRAWN BY
NB
 COORDINATE SYSTEM
MGA Zone 56
 HEIGHT DATUM
A.H.D
 SCALE 1:1600

PLOT DATE: Fri Mar 1 07:52:19 2024
 LOCATION:
Mamre & Abbotts Rd Intersection
MAIU Construction Stage 02
 SHEET 1 of 2

Robson Civil Projects. Title Block Edited by NB 17/05/2017

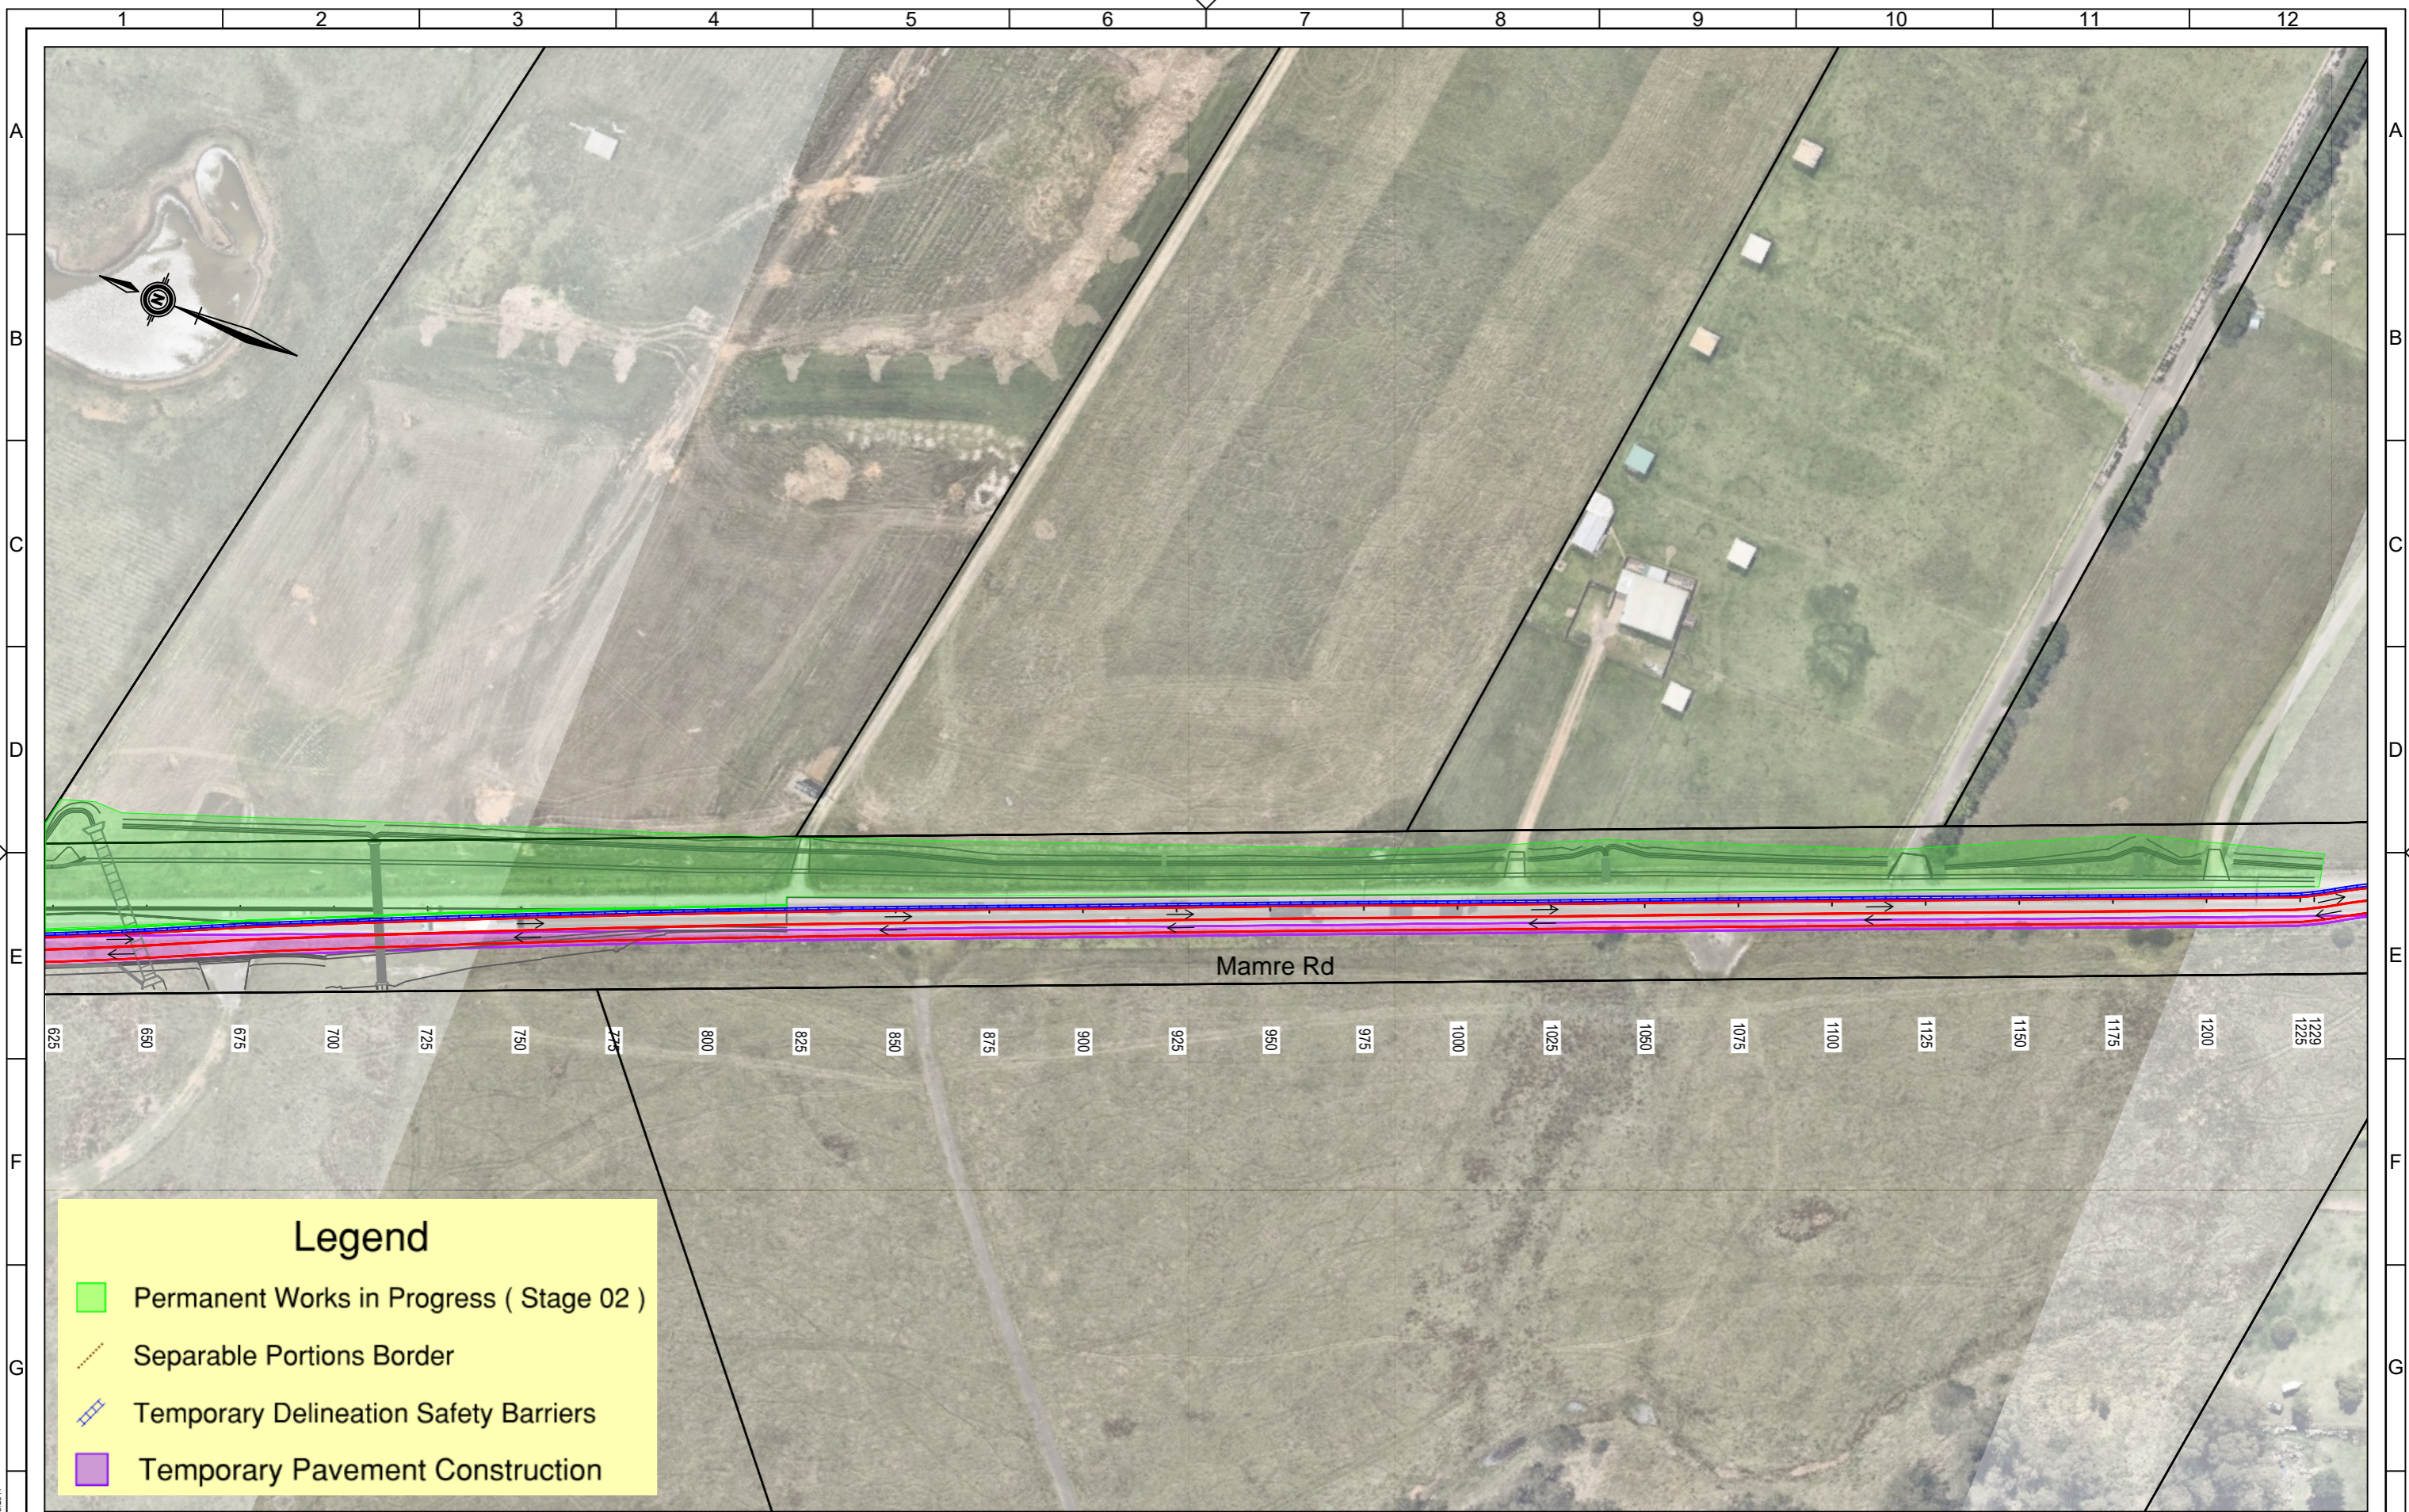

625 660 675 700 725 750 775 800 825 850 875 900 925 950 975 1000 1025 1050 1075 1100 1125 1150 1175 1200 1225 1229 1225

Legend

- Permanent Works in Progress (Stage 02)
- Separable Portions Border
- Temporary Delineation Safety Barriers
- Temporary Pavement Construction

| REV | ZONE | AMENDMENTS | APPD | DATE | GENERAL NOTES / REFERENCES |
|-----|------|------------|------|------|----------------------------|
| | | | | | |
| | | | | | |
| | | | | | |

ROBSON
CIVIL PROJECTS

Robson Civil Projects
Unit 9/17 Babilla Cl, Beresfield, NSW, 2322

SURVEYED / DRAWN BY
NB

COORDINATE SYSTEM
MGA Zone 56

HEIGHT DATUM
A.H.D

SCALE **1:1600**


PLOT DATE: Fri Mar 1 07:53:46 2024

LOCATION:
Mamre & Abbotts Rd Intersection
MAIU Construction Stage 02

SHEET 2 of 2

4

Robson Civil Projects. Title Block Edited by NB 17/05/2017

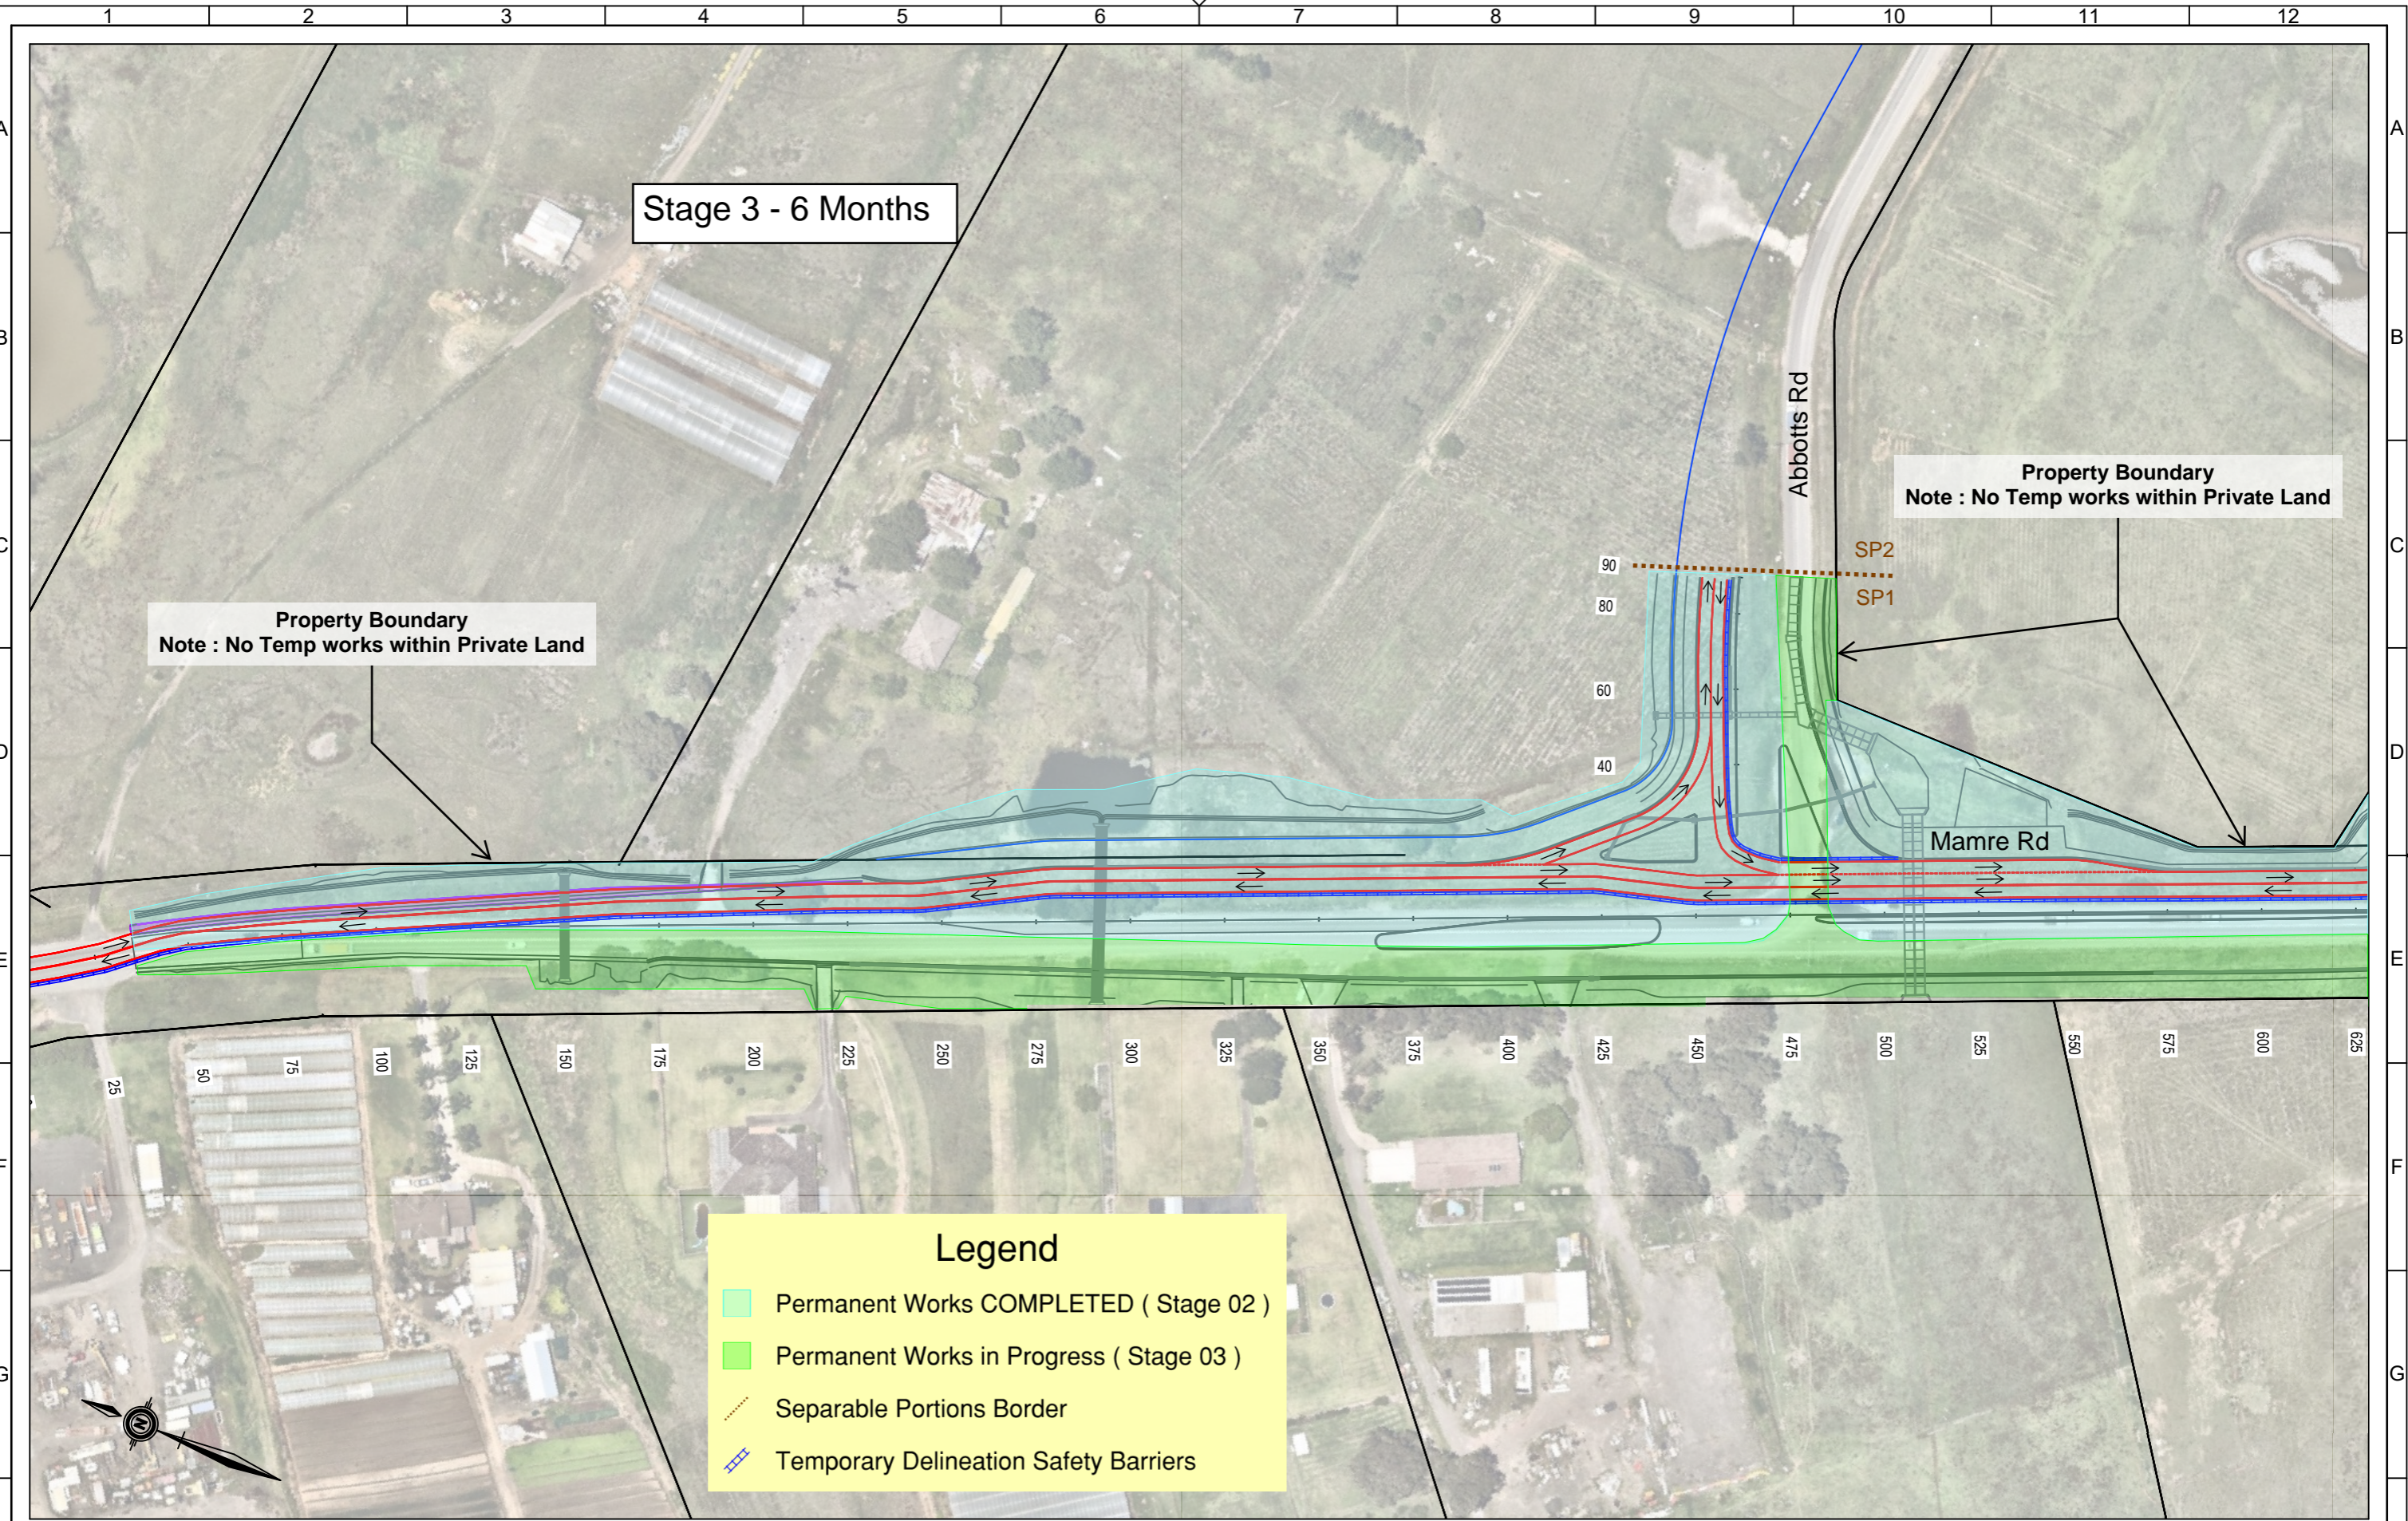

Stage 3 - 6 Months

Property Boundary
Note : No Temp works within Private Land

Property Boundary
Note : No Temp works within Private Land

Legend

- Permanent Works COMPLETED (Stage 02)
- Permanent Works in Progress (Stage 03)
- Separable Portions Border
- Temporary Delineation Safety Barriers

| REV | ZONE | AMENDMENTS | APPD | DATE | GENERAL NOTES / REFERENCES |
|-----|------|------------|------|------|----------------------------|
| | | | | | |
| | | | | | |
| | | | | | |


ROBSON CIVIL PROJECTS

Robson Civil Projects
Unit 9/17 Babilla Cl, Beresfield, NSW, 2322

SURVEYED / DRAWN BY
NB
COORDINATE SYSTEM
MGA Zone 56
HEIGHT DATUM
A.H.D
SCALE 1:1600

PLOT DATE: Fri Mar 1 07:56:28 2024
LOCATION:
Mamre & Abbotts Rd Intersection
MAIU Construction Stage 03
SHEET 1 of 2

Robson Civil Projects. Title Block Edited by NB 17/05/2017

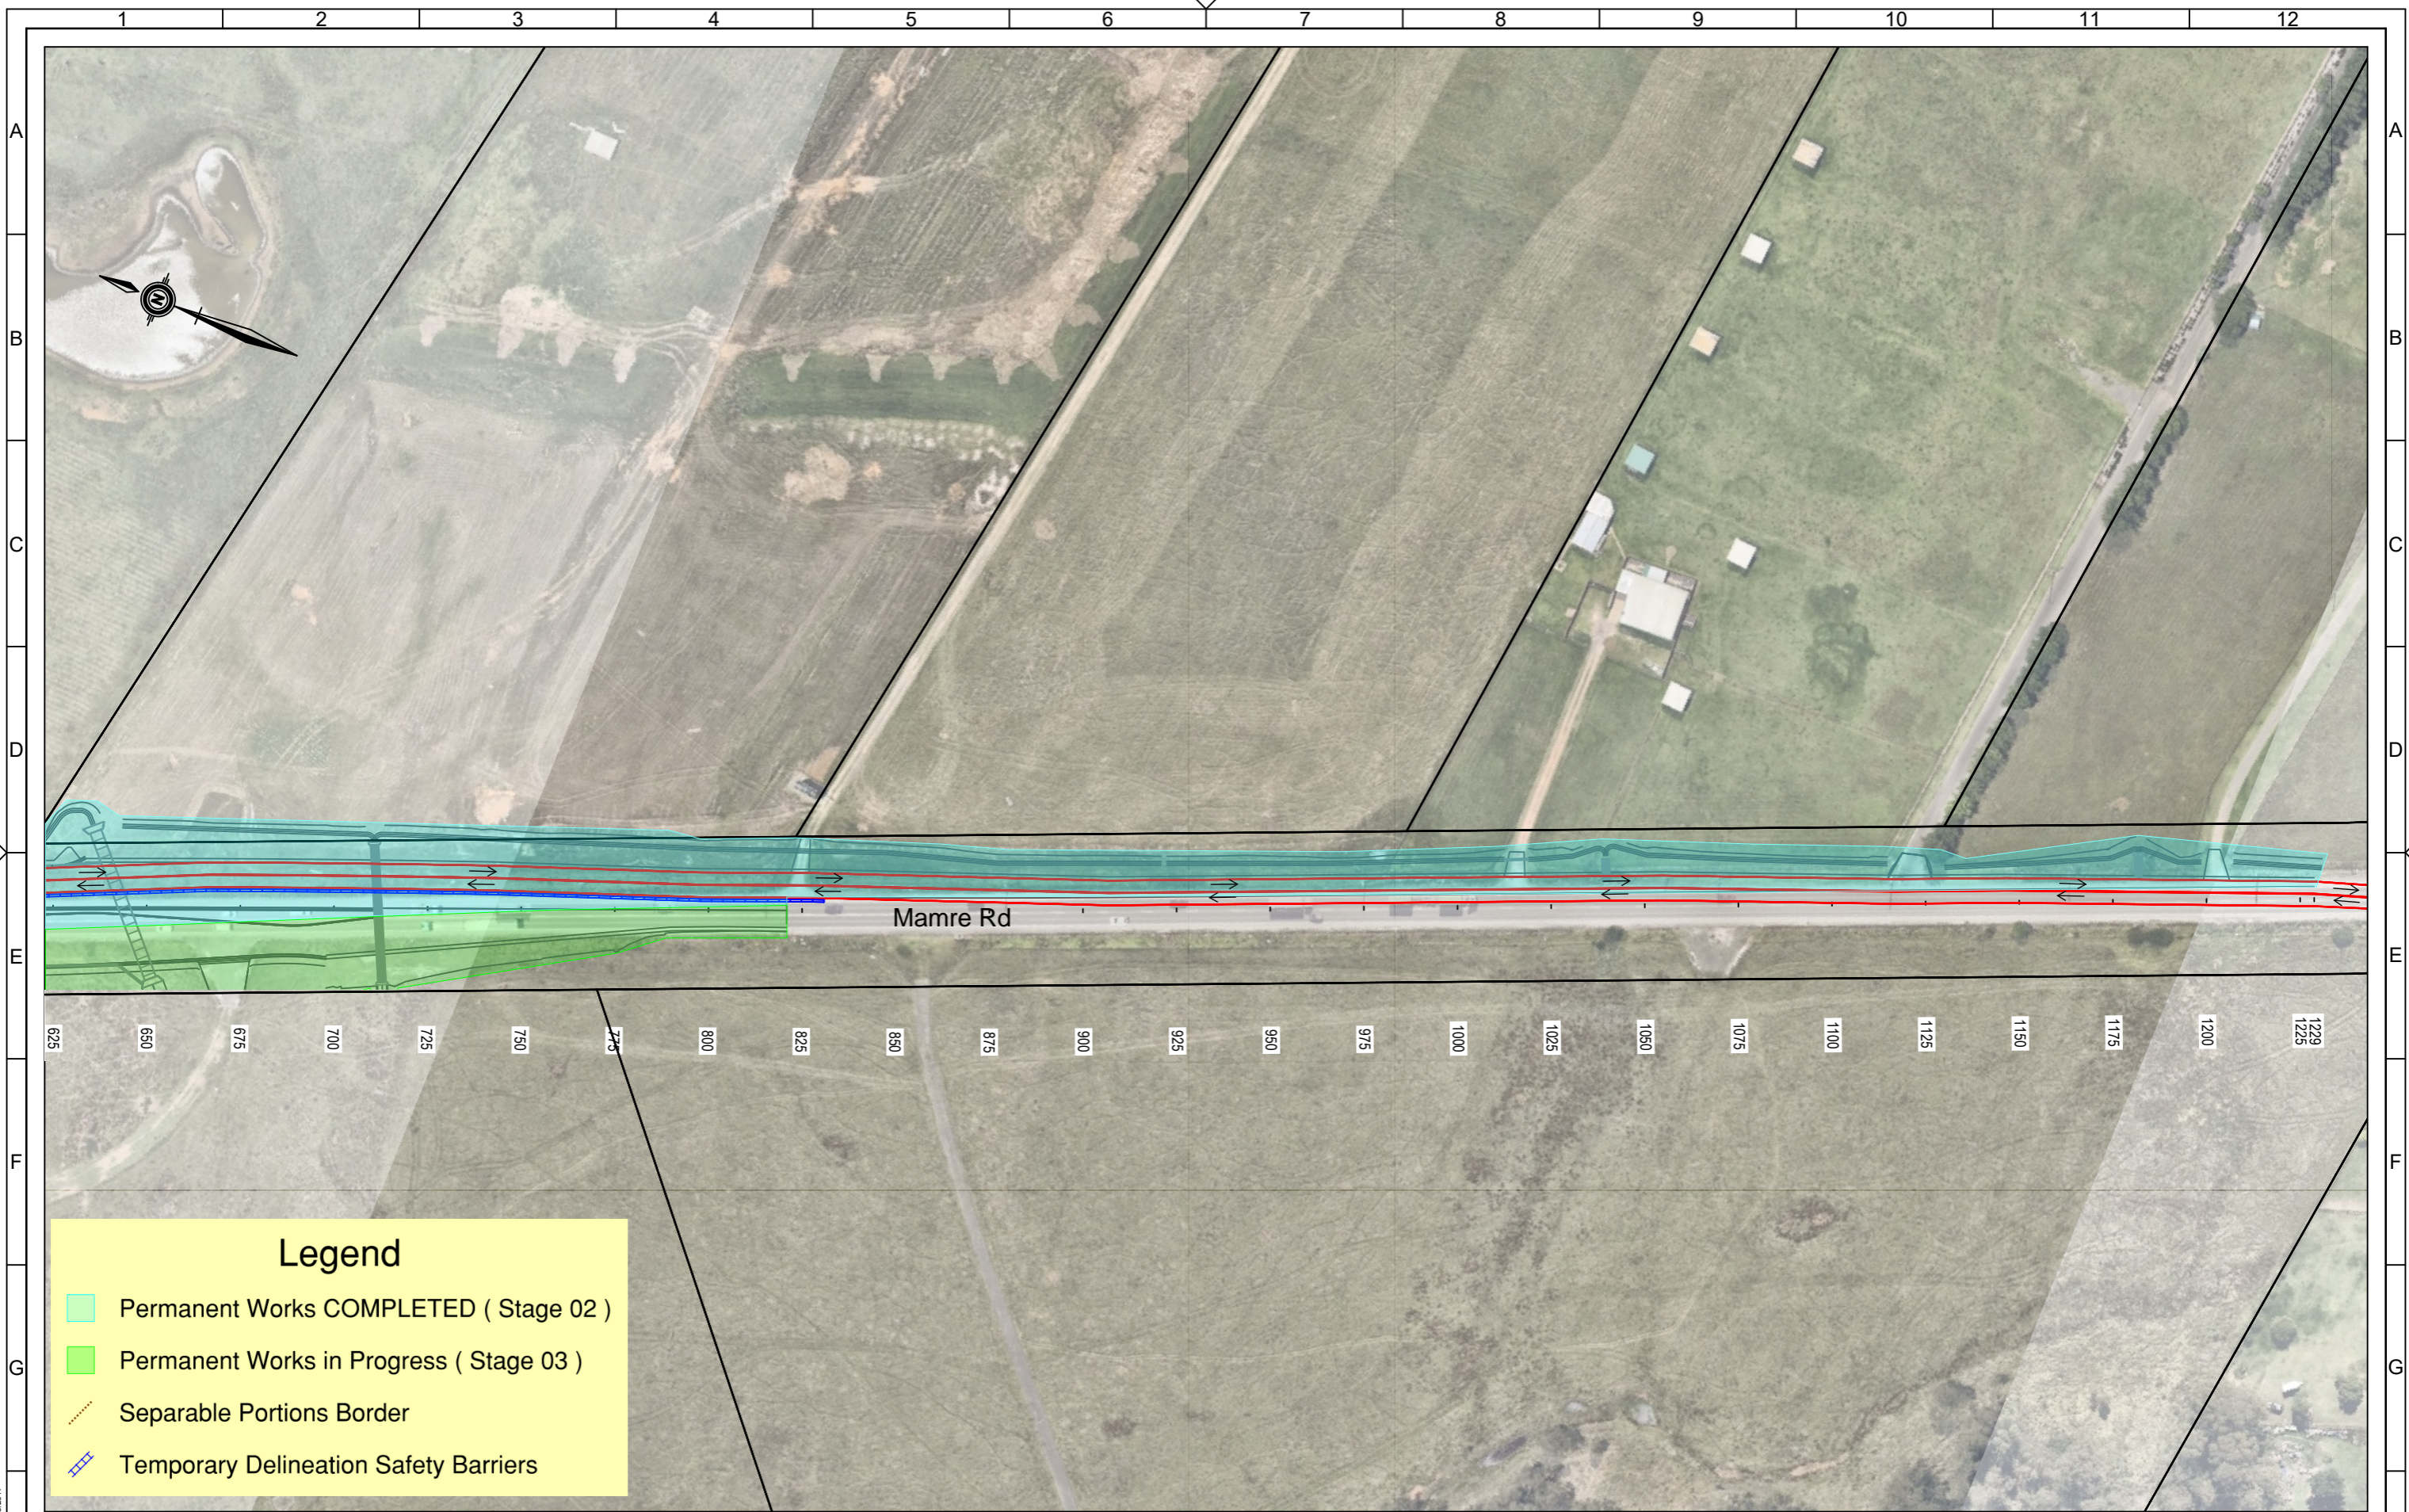

| REV | ZONE | AMENDMENTS | APPD | DATE | GENERAL NOTES / REFERENCES |
|-----|------|------------|------|------|----------------------------|
| | | | | | |
| | | | | | |
| | | | | | |

ROBSON
CIVIL PROJECTS

Robson Civil Projects
Unit 9/17 Babilla Cl, Beresfield, NSW, 2322

SURVEYED / DRAWN BY
NB

COORDINATE SYSTEM
MGA Zone 56

HEIGHT DATUM
A.H.D

SCALE 1:1600


PLOT DATE: Fri Mar 1 07:58:06 2024

LOCATION:
Mamre & Abbotts Rd Intersection
MAIU Construction Stage 03

SHEET 2 of 2

4

Robson Civil Projects. Title Block Edited by NB 17/05/2017

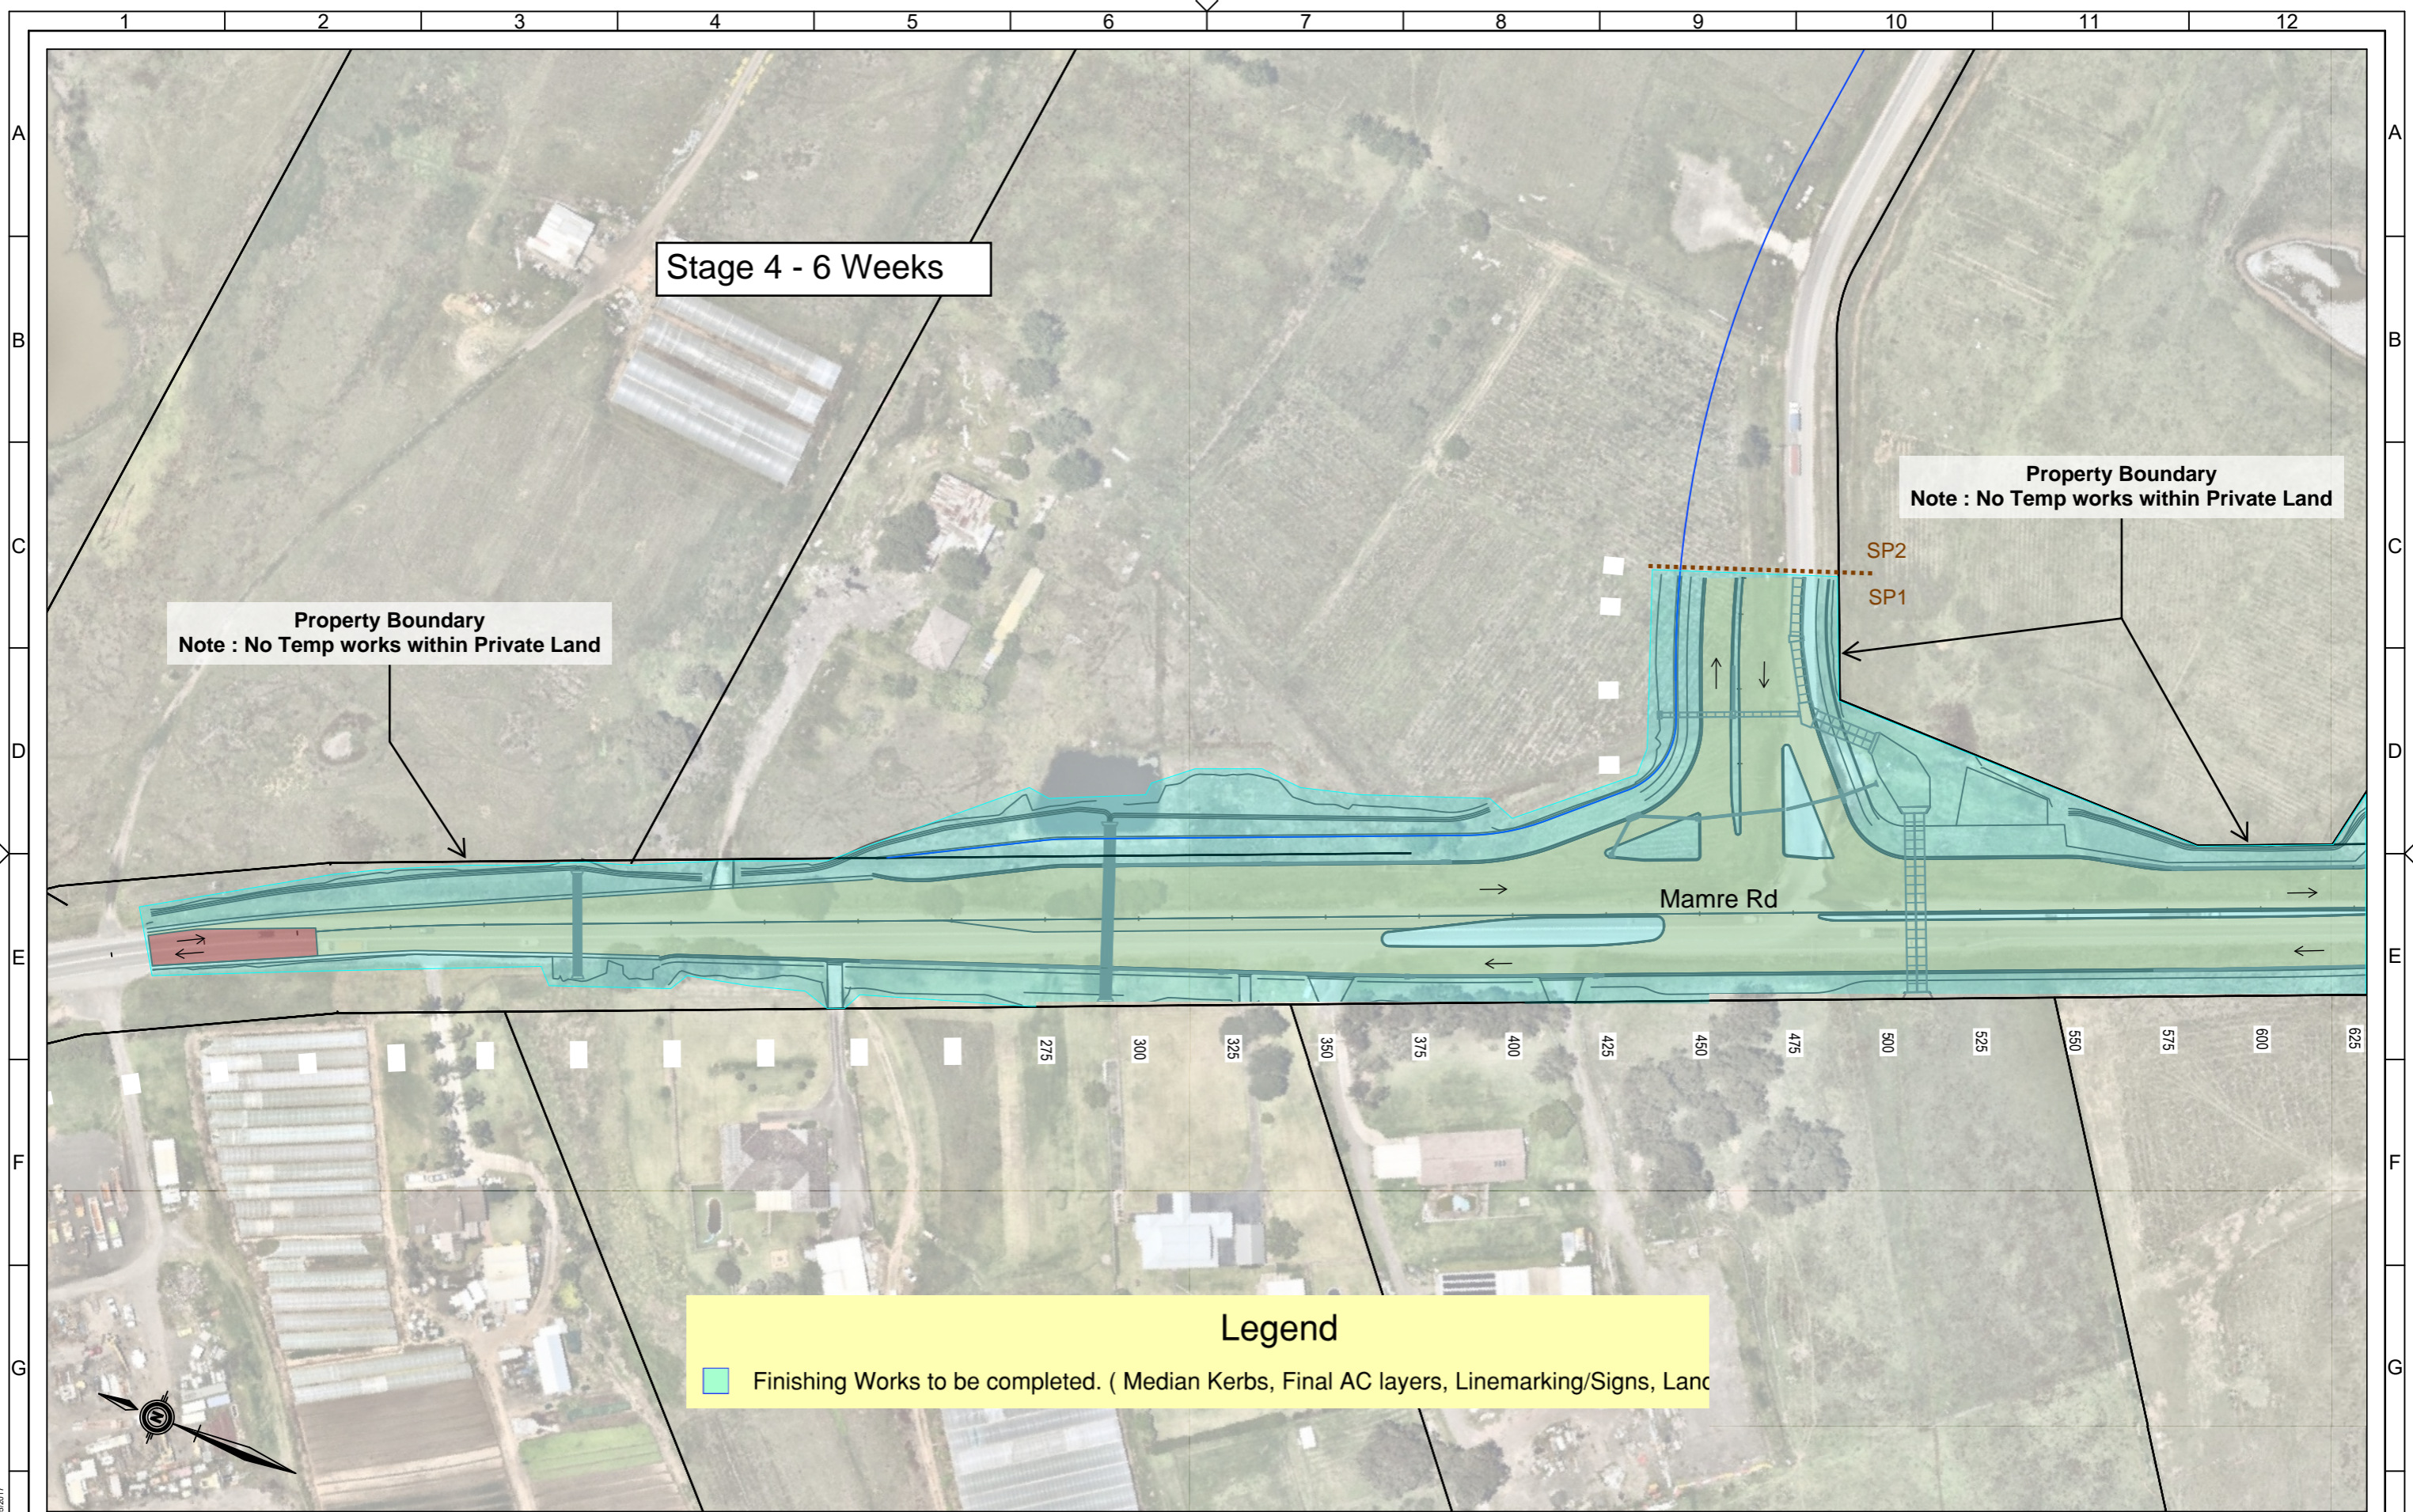

Stage 4 - 6 Weeks

Property Boundary
Note : No Temp works within Private Land

Property Boundary
Note : No Temp works within Private Land

Mamre Rd

SP2
SP1

Legend
 Finishing Works to be completed. (Median Kerbs, Final AC layers, Linemarking/Signs, Land


| REV | ZONE | AMENDMENTS | APPD | DATE | GENERAL NOTES / REFERENCES |
|-----|------|------------|------|------|----------------------------|
| | | | | | |
| | | | | | |
| | | | | | |

ROBSON CIVIL PROJECTS
 Robson Civil Projects
 Unit 9/17 Babilla Cl, Beresfield, NSW, 2322

SURVEYED / DRAWN BY
NB
 COORDINATE SYSTEM
MGA Zone 56
 HEIGHT DATUM
A.H.D
 SCALE 1:1600

PLOT DATE: Fri Mar 1 08:02:13 2024
 LOCATION:
Mamre & Abbotts Rd Intersection
MAIU Construction Stage 04
 SHEET 1 of 2

Robson Civil Projects. Title Block Edited by NB 17/05/2017

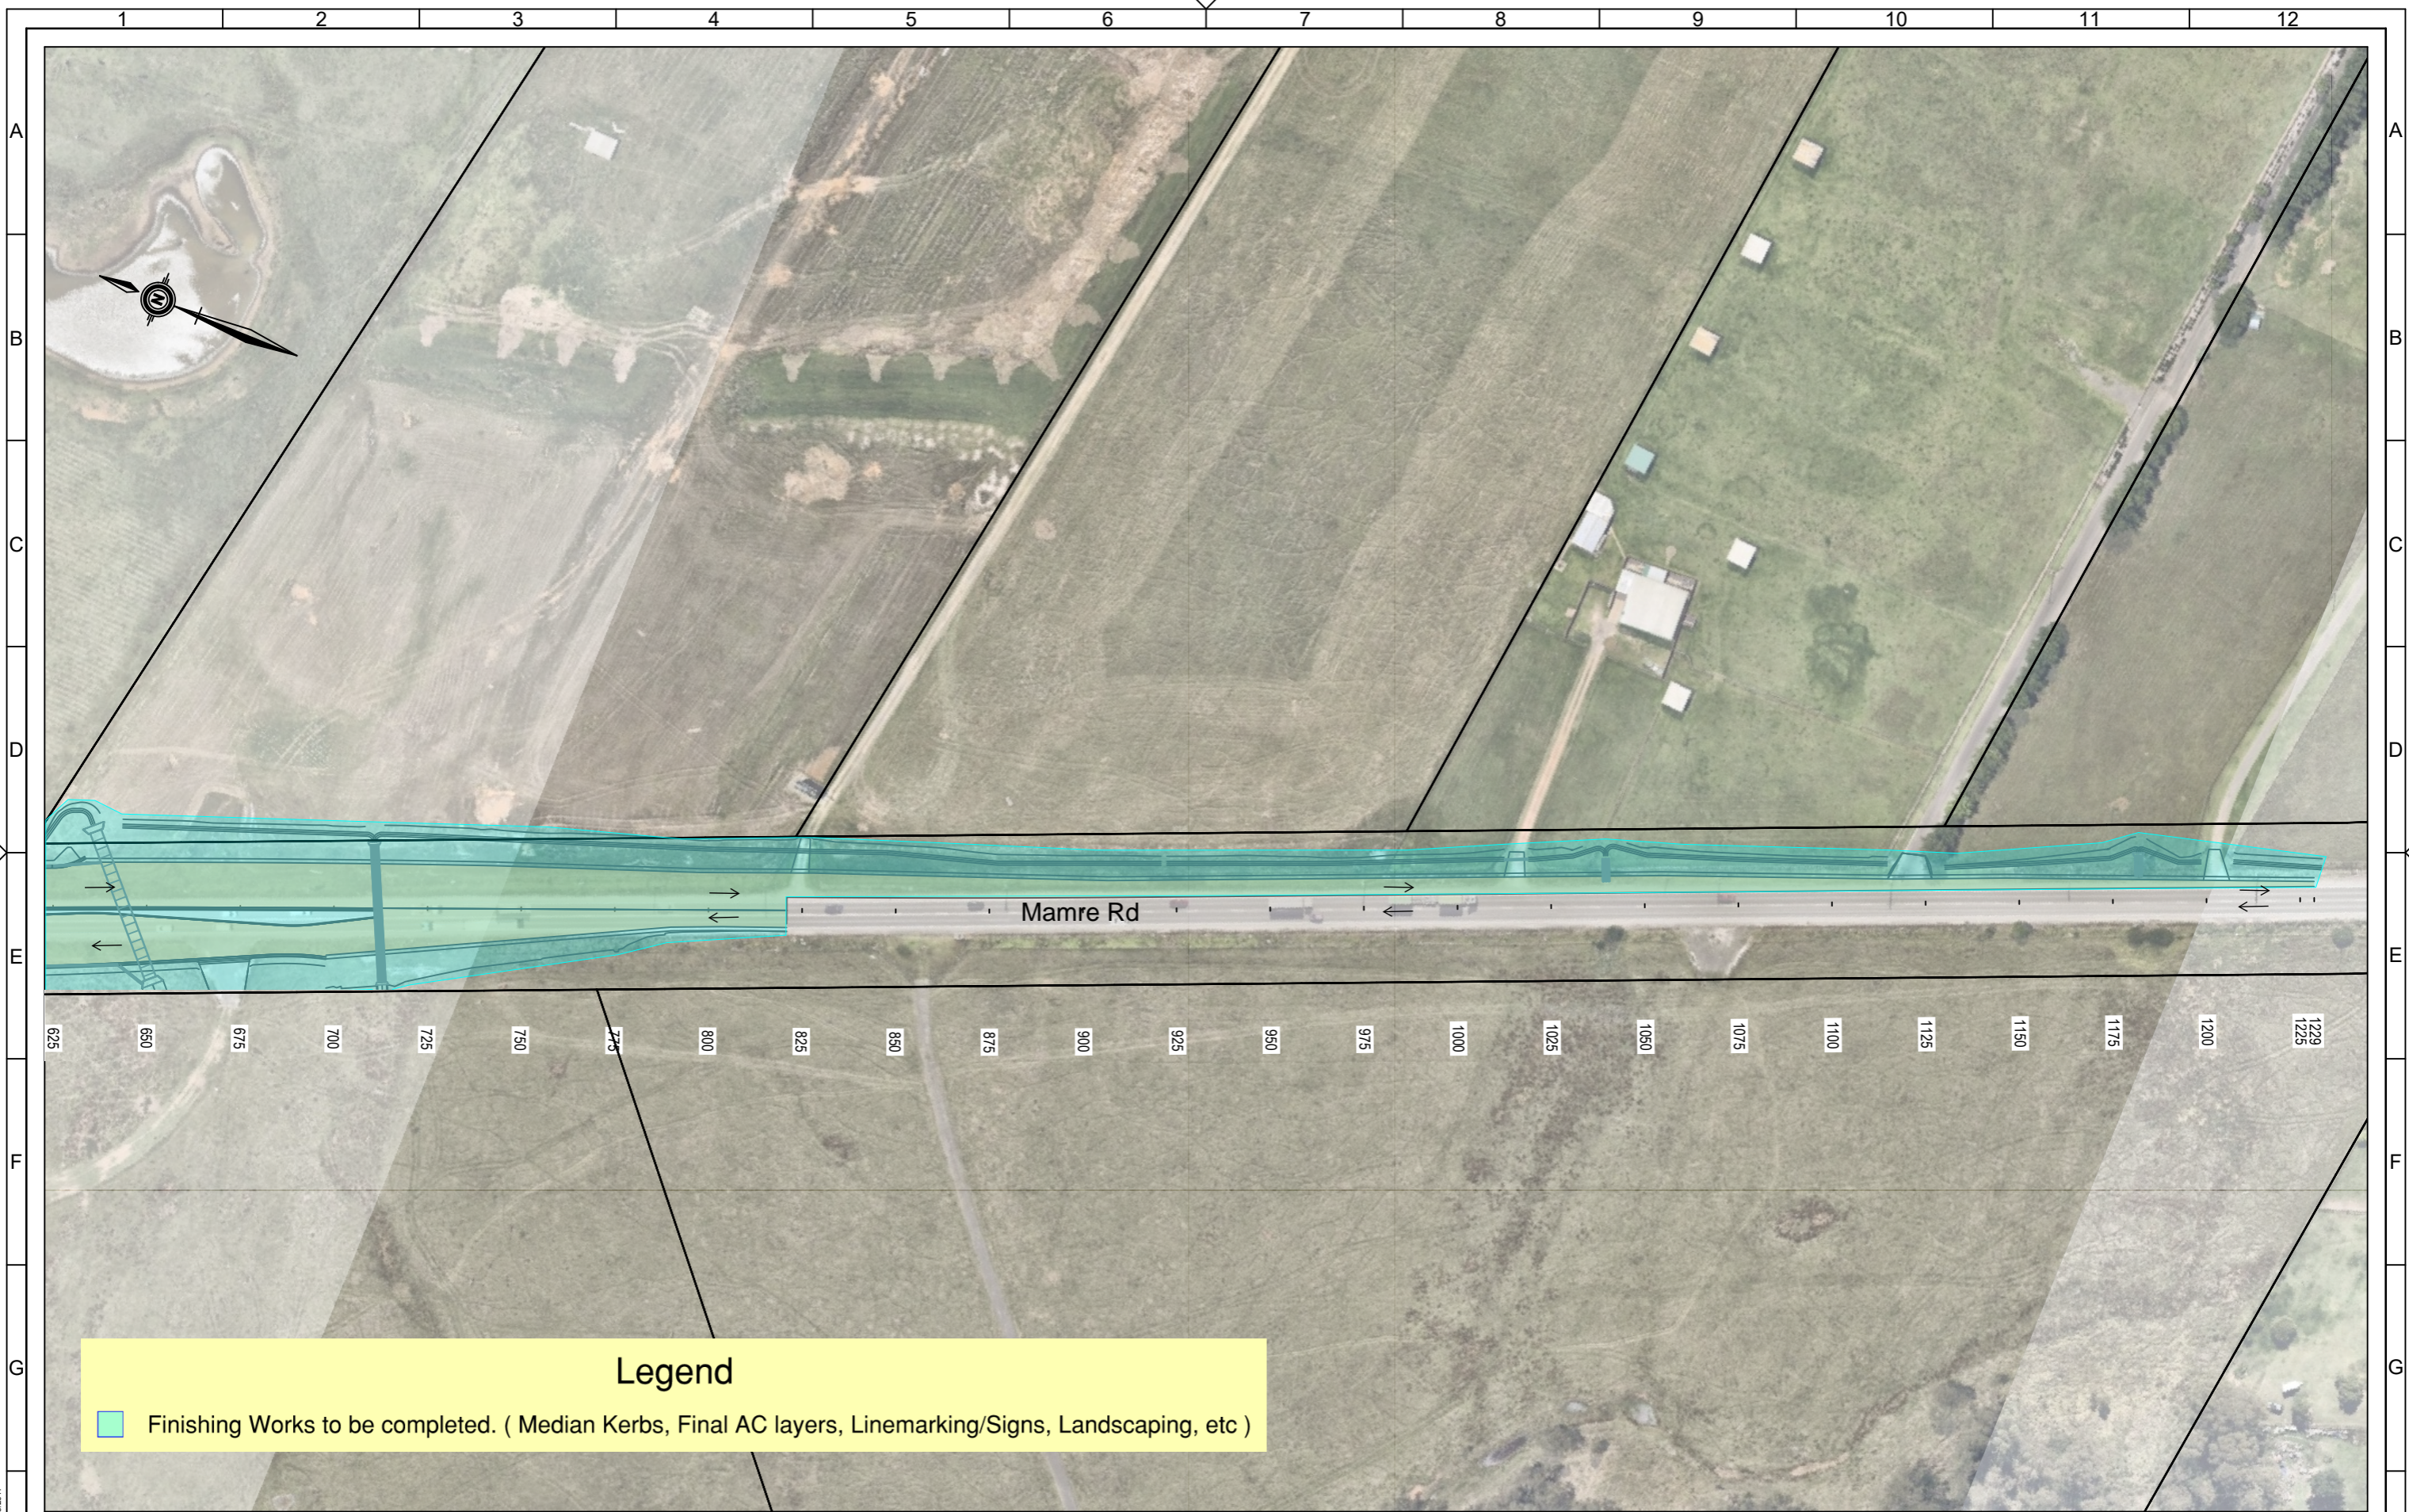

Legend

Finishing Works to be completed. (Median Kerbs, Final AC layers, Linemarking/Signs, Landscaping, etc)

| REV | ZONE | AMENDMENTS | APPD | DATE | GENERAL NOTES / REFERENCES |
|-----|------|------------|------|------|----------------------------|
| | | | | | |
| | | | | | |
| | | | | | |

ROBSON CIVIL PROJECTS
 Robson Civil Projects
 Unit 9/17 Babilla Cl, Beresfield, NSW, 2322

SURVEYED / DRAWN BY
NB
 COORDINATE SYSTEM
MGA Zone 56
 HEIGHT DATUM
A.H.D
 SCALE 1:1600

PLOT DATE: Fri Mar 1 08:02:40 2024
 LOCATION:
Mamre & Abbotts Rd Intersection
MAIU Construction Stage 04
 SHEET 2 of 2

Robson Civil Projects. Title Block Edited by NB 17/05/2017

